


All dimensions to be verified on site by Main Contractor before the start of any shop drawings or work whatsoever either on their own behalf or that of sub-contractors.
 Report any discrepancies to the Contract Administrator at once.
 This drawing is to be read with all relevant Architect's and Engineer's drawings and other relevant information.
 © Adam Edwards Architects

LEGEND: DO NOT SCALE

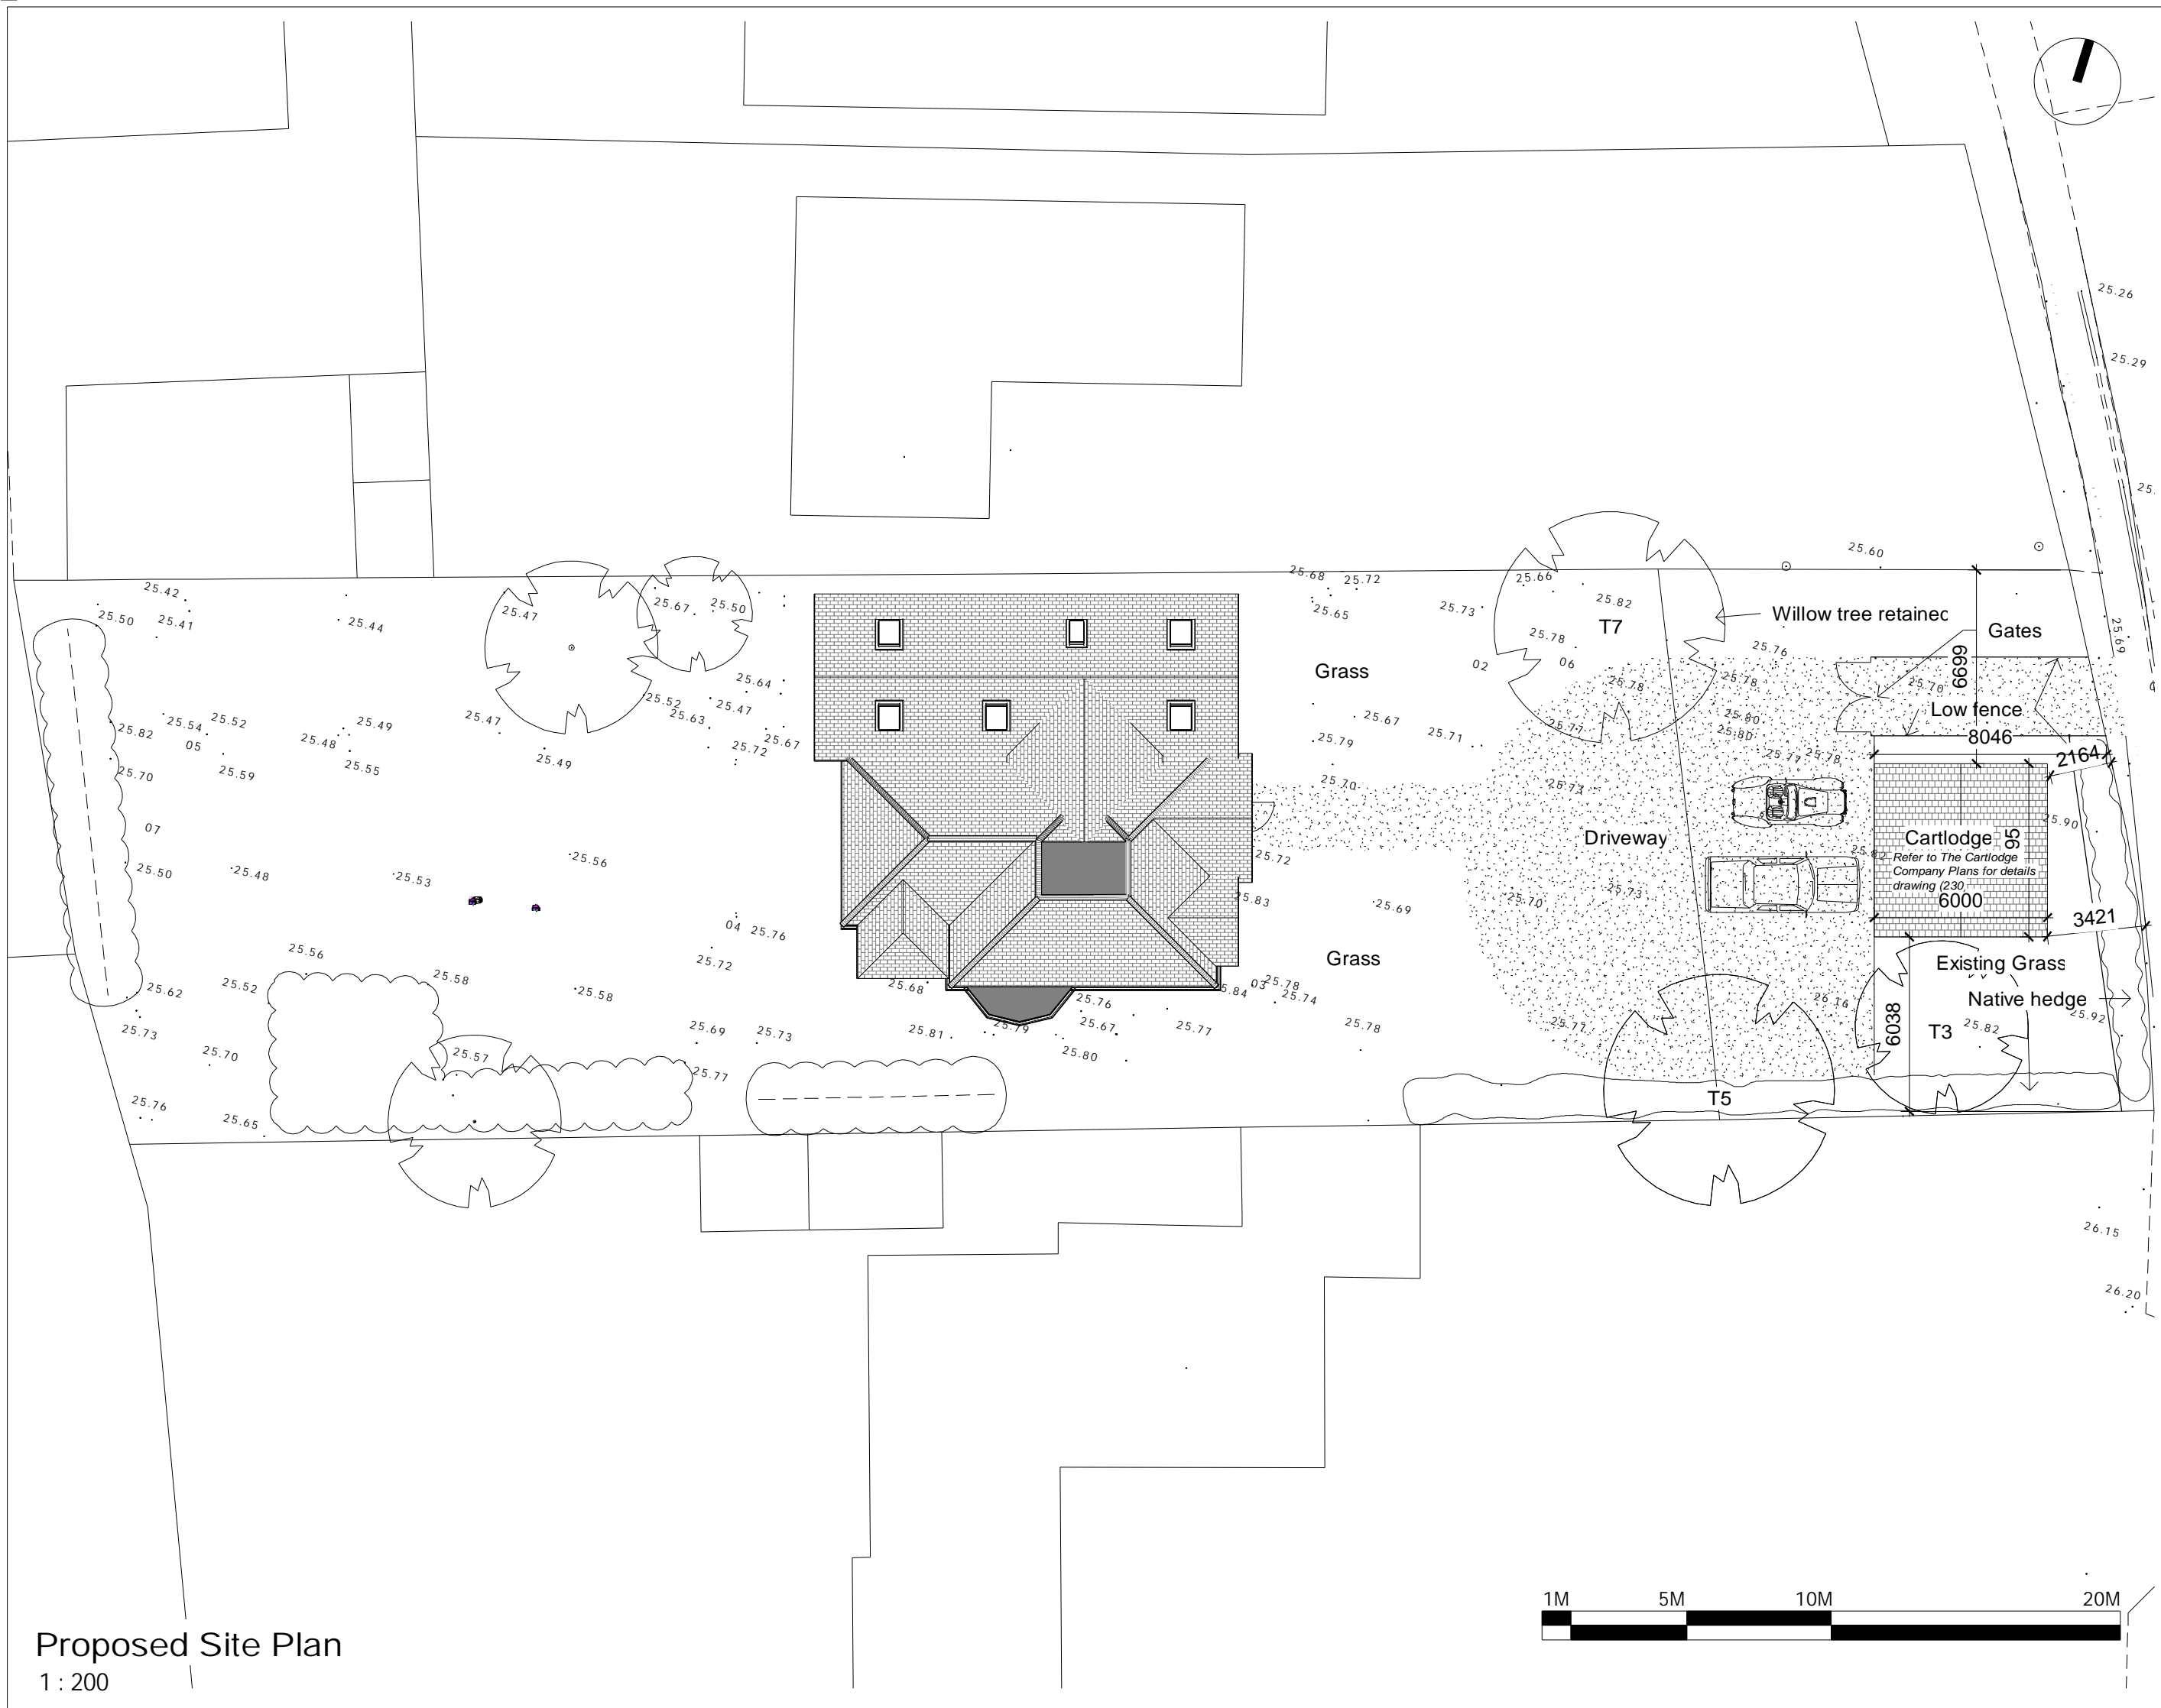

Proposed Site Plan
 1 : 200



Revision	Date	Description	Drawn	Chk.

adam edwar architects

Studio
 19 Admirals Wa
 Wivenhoe
 Colchester CO7 9S

Project:
 Seilbourne
 Clacton Road
 Weeley
 Clacton-on-Sea
 CO16 9DN

Drawing Title:
 Proposed Site Plan

Client:
 Luke Milloare

Drawn	Checked	Date	Scale	Paper Size
Author	Checker	03/11/23	1:200	A3
Job No.	Dwg No.	Stage	Revision	
0041	201	Planning		