



key

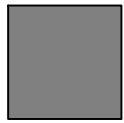


proposed project location/ garage refurbishment

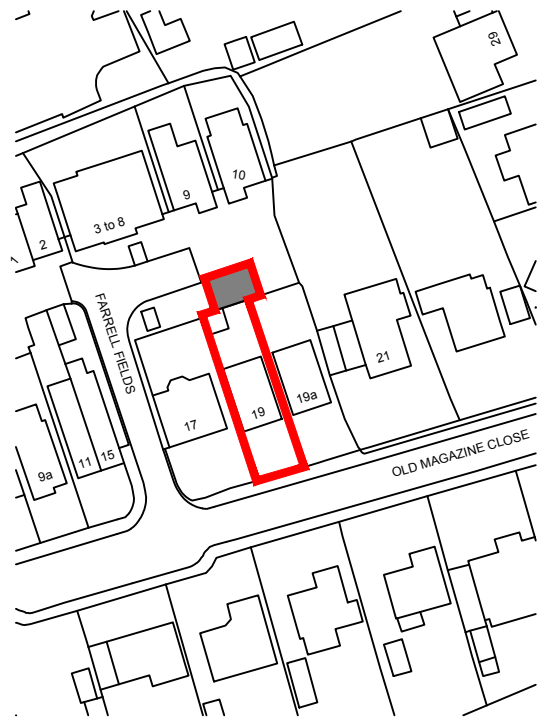

Ordnance Survey, (c) Crown Copyright 2023. All rights reserved. Licence number 100022432

1 proposed site plan scale 1:1250 @ A3

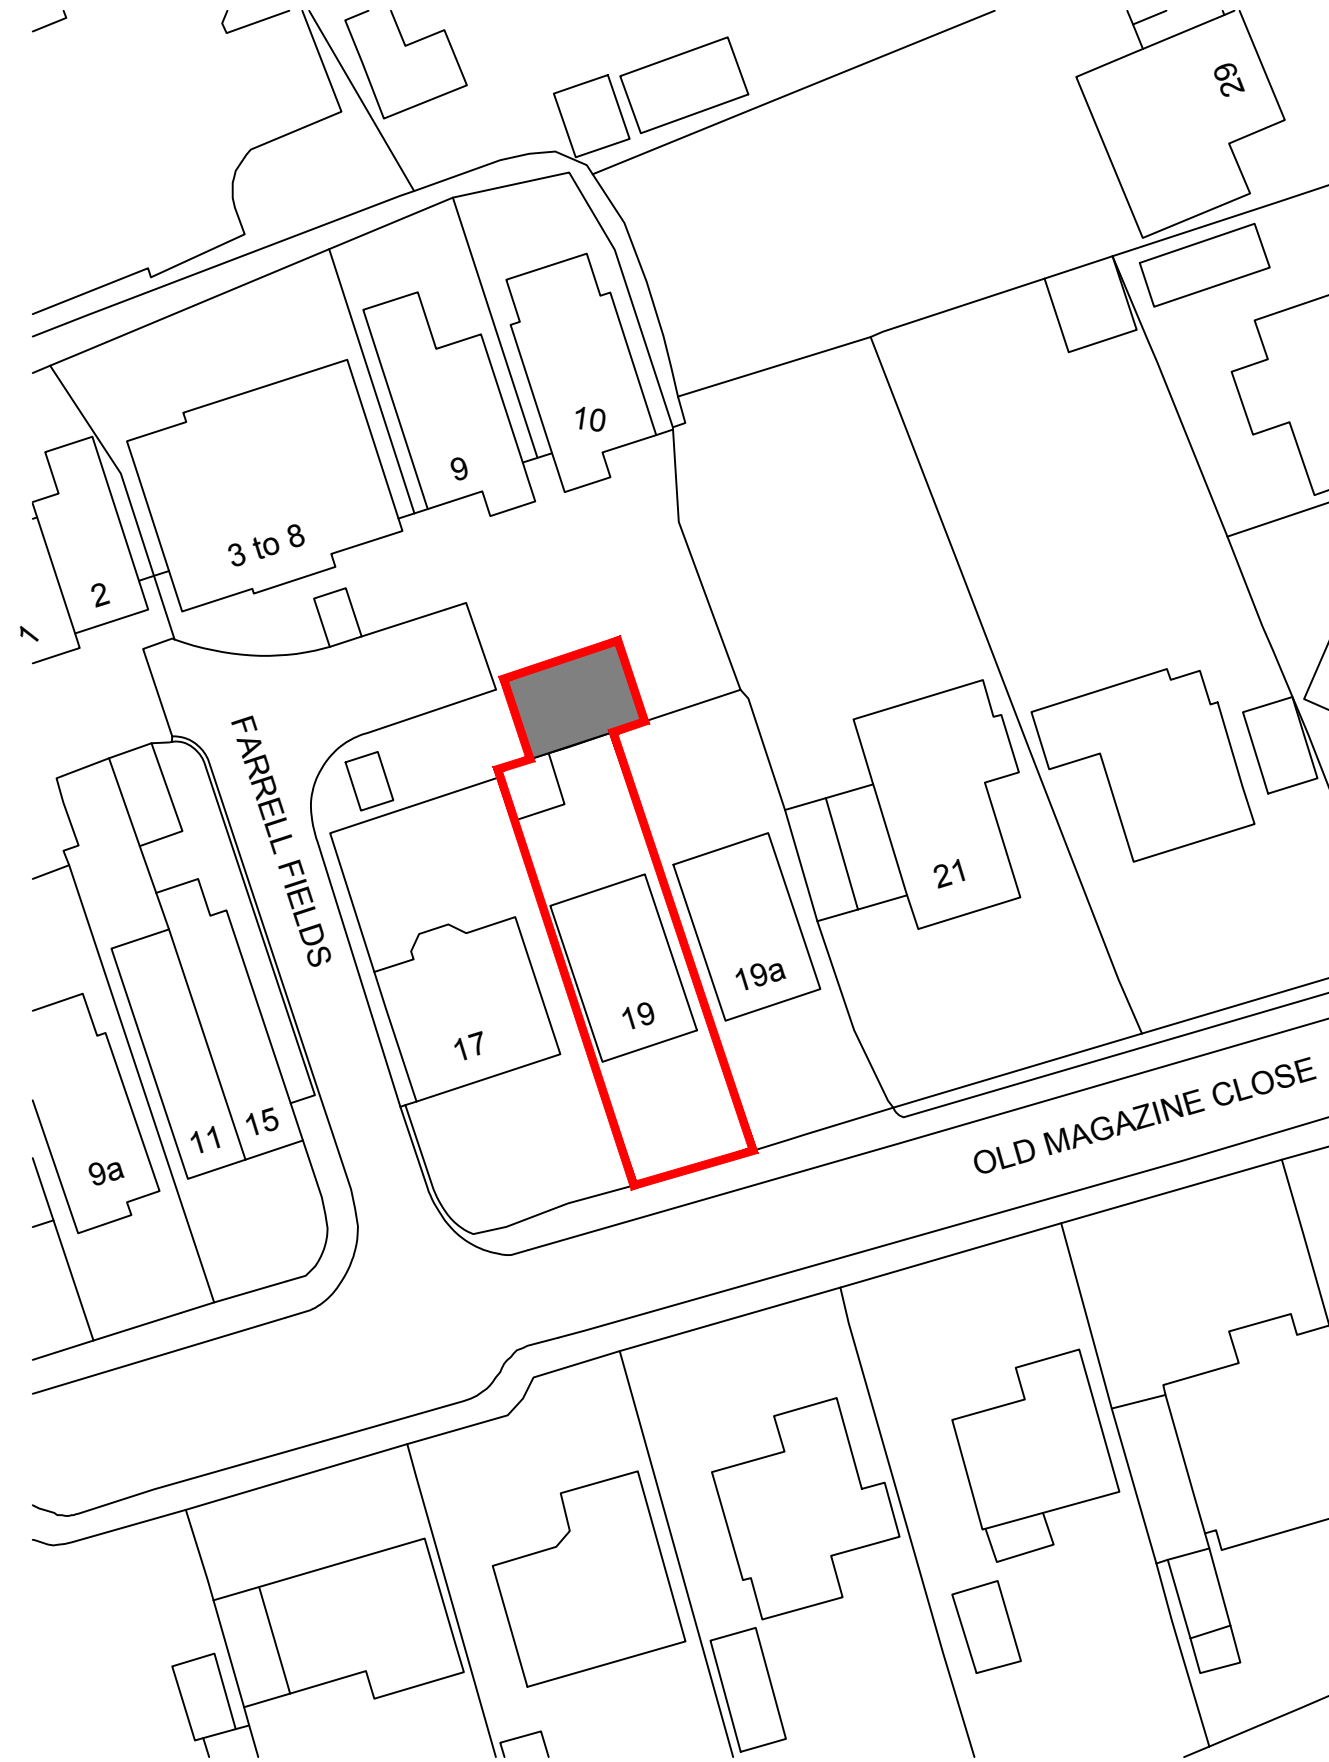

2 proposed site plan scale 1:500 @ A3


preliminary

this drawing is not for construction this drawing is the property of: dwell design funtley court, funtley hill, fareham, po16 7uy


revisions -/-

scale bars

1:1250

 

1:500

 

scale 1:1250/ 1:500 @ A3

date april 23

job name 19 old magazine close

job number 23009

drawing number (pl)03



drawing name proposed site plans

status preliminary

revision -