


Ordnance Survey, (c) Crown Copyright 2023. All rights reserved.  
Licence number 100022432

1 existing site plan  
scale 1:1250 @ A3

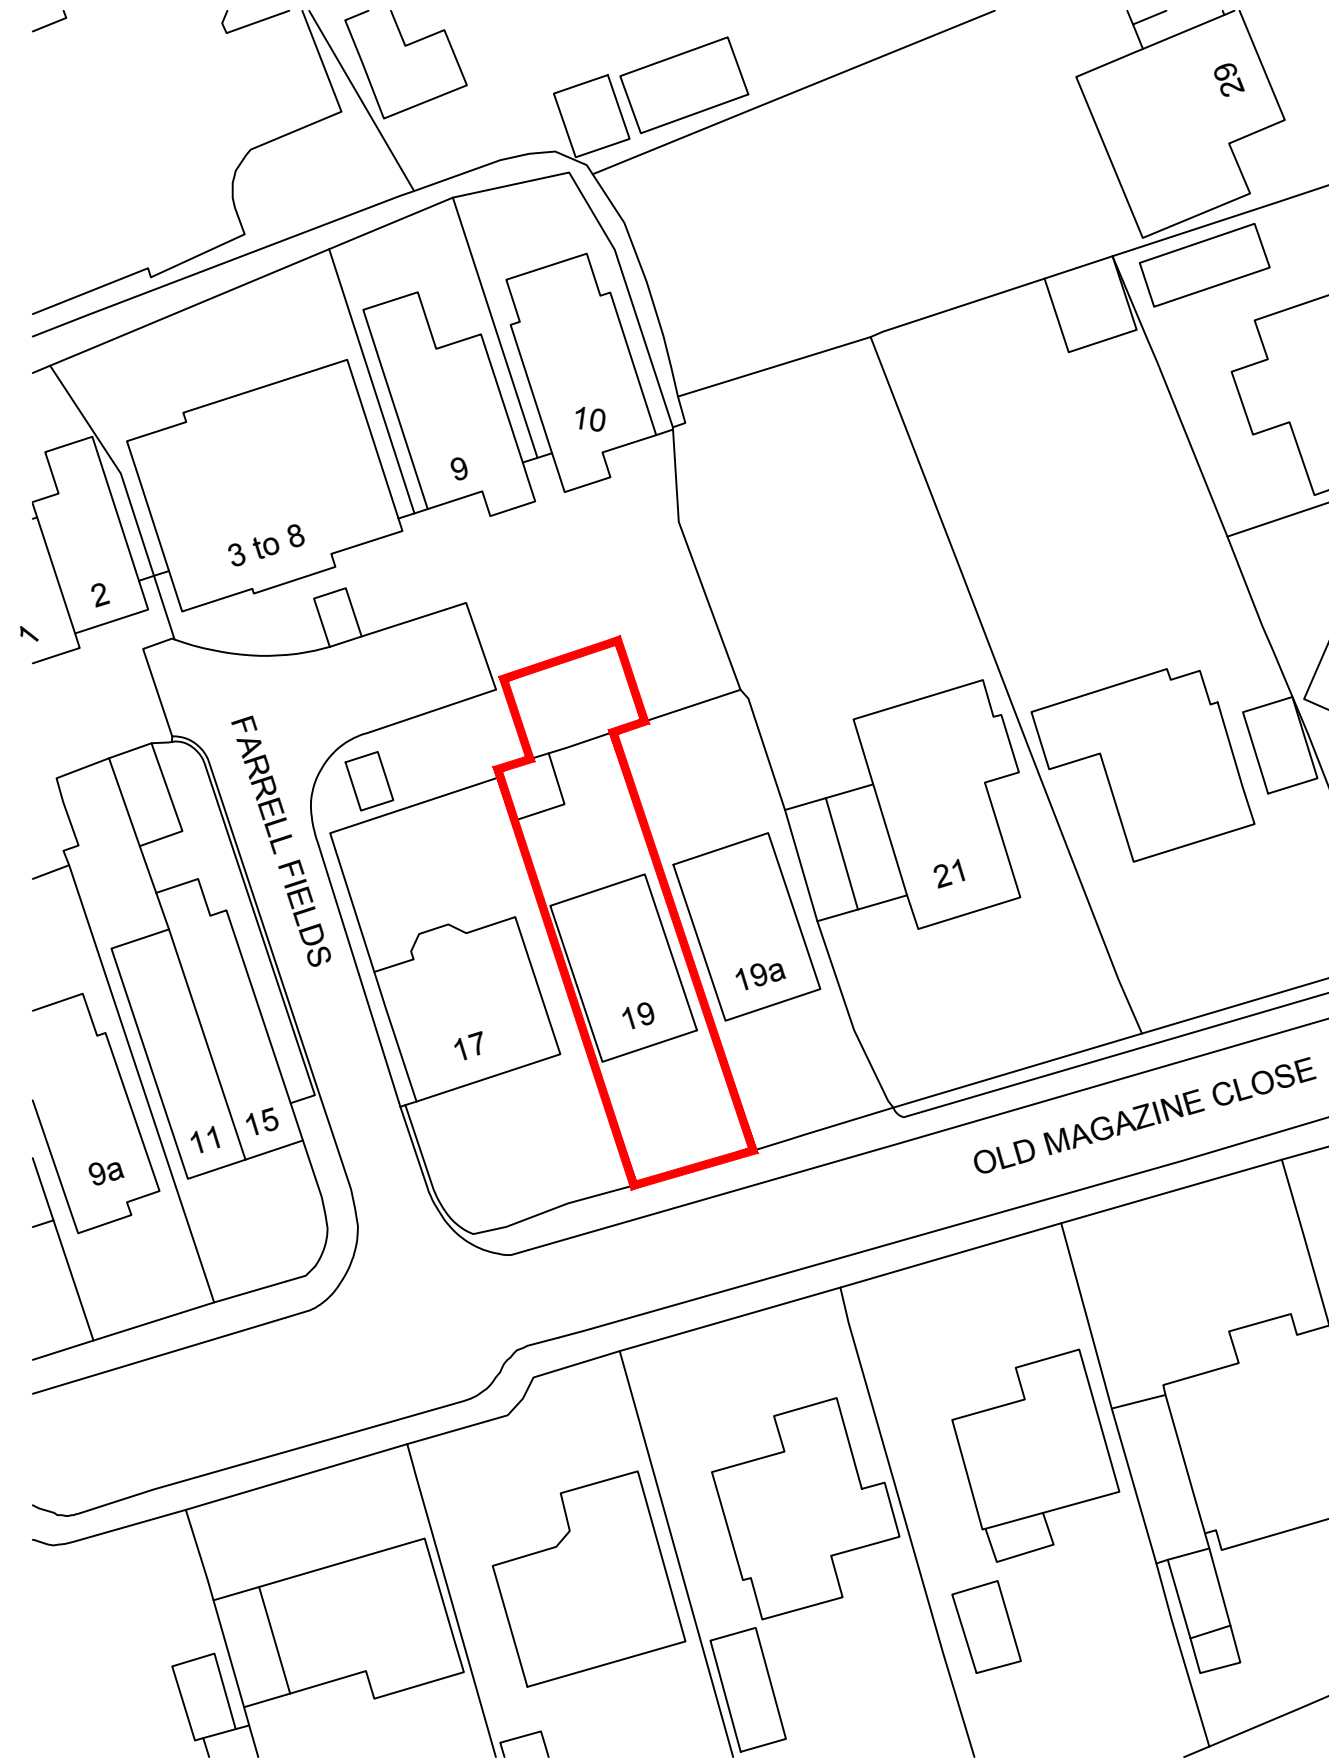

2 existing site plan  
scale 1:500 @ A3


preliminary

this drawing is not for construction  
this drawing is the property of:  
dwell design  
funtley court,  
funtley hill,  
fareham,  
po16 7uy


revisions  
-/-

scale bars

1:1250

 

1:500

 

scale  
1:1250/ 1:500  
@ A3

date  
april 23

job name  
19 old magazine  
close

job number  
23009

drawing number  
(pl)01

**dwell design**  
ltd

drawing name  
existing site plans

status  
preliminary

revision  
-