




1 existing ground floor plan
scale 1:100 @ A3

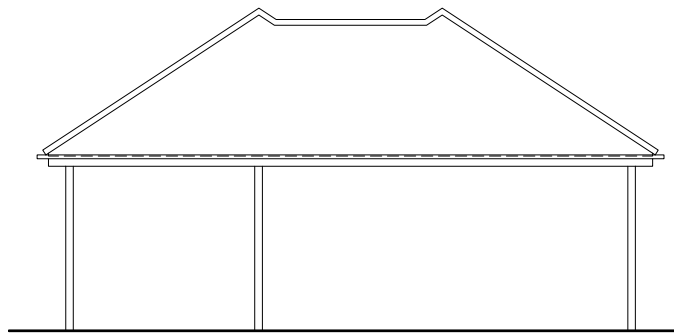


2 existing south elevation
scale 1:100 @ A3

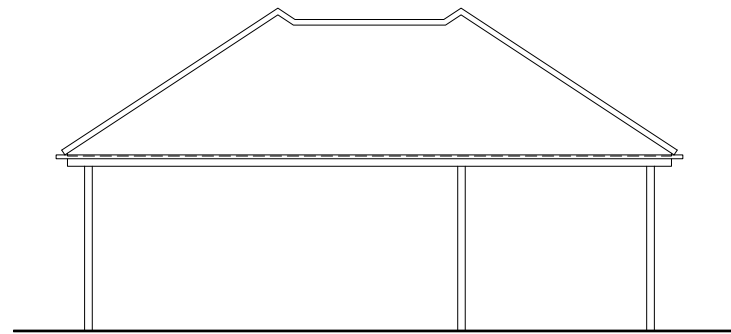

3 existing north elevation
scale 1:100 @ A3

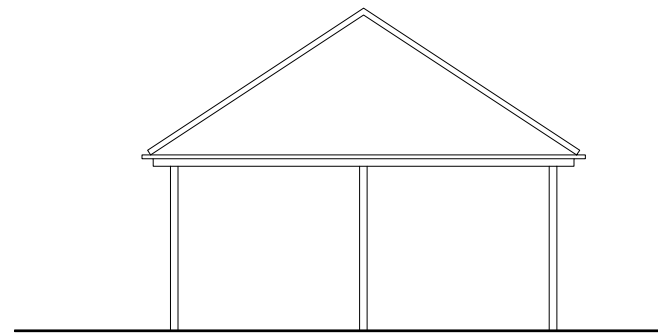

4 existing east elevation
scale 1:100 @ A3

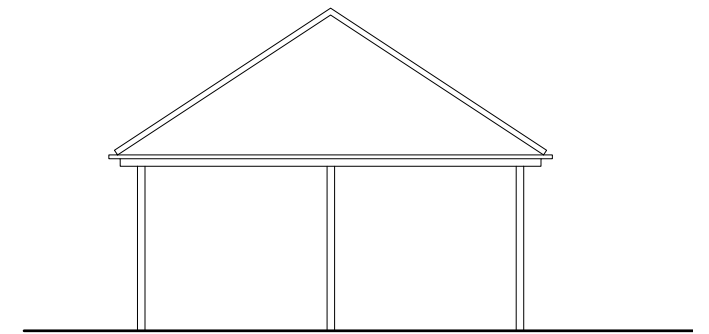

5 existing west elevation
scale 1:100 @ A3

preliminary

this drawing is not for construction
this drawing is the property of:
dwell design
funtley court,
funtley hill,
fareham,
po16 7uy

revisions
-/-

scale bars
1:100
0 1 2 5

scale
1:100 @ A3

job name
19 old magazine
close

date
april 23

job number 23009
drawing number (pl)02



drawing name existing plan and elevations
status preliminary
revision -