



Fen Road, Pakenham



Promap
Ordnance Survey Crown Copyright 2022. All rights reserved.
Licence number 100022432.
Plotted Scale - 1:1250. Paper Size - A4

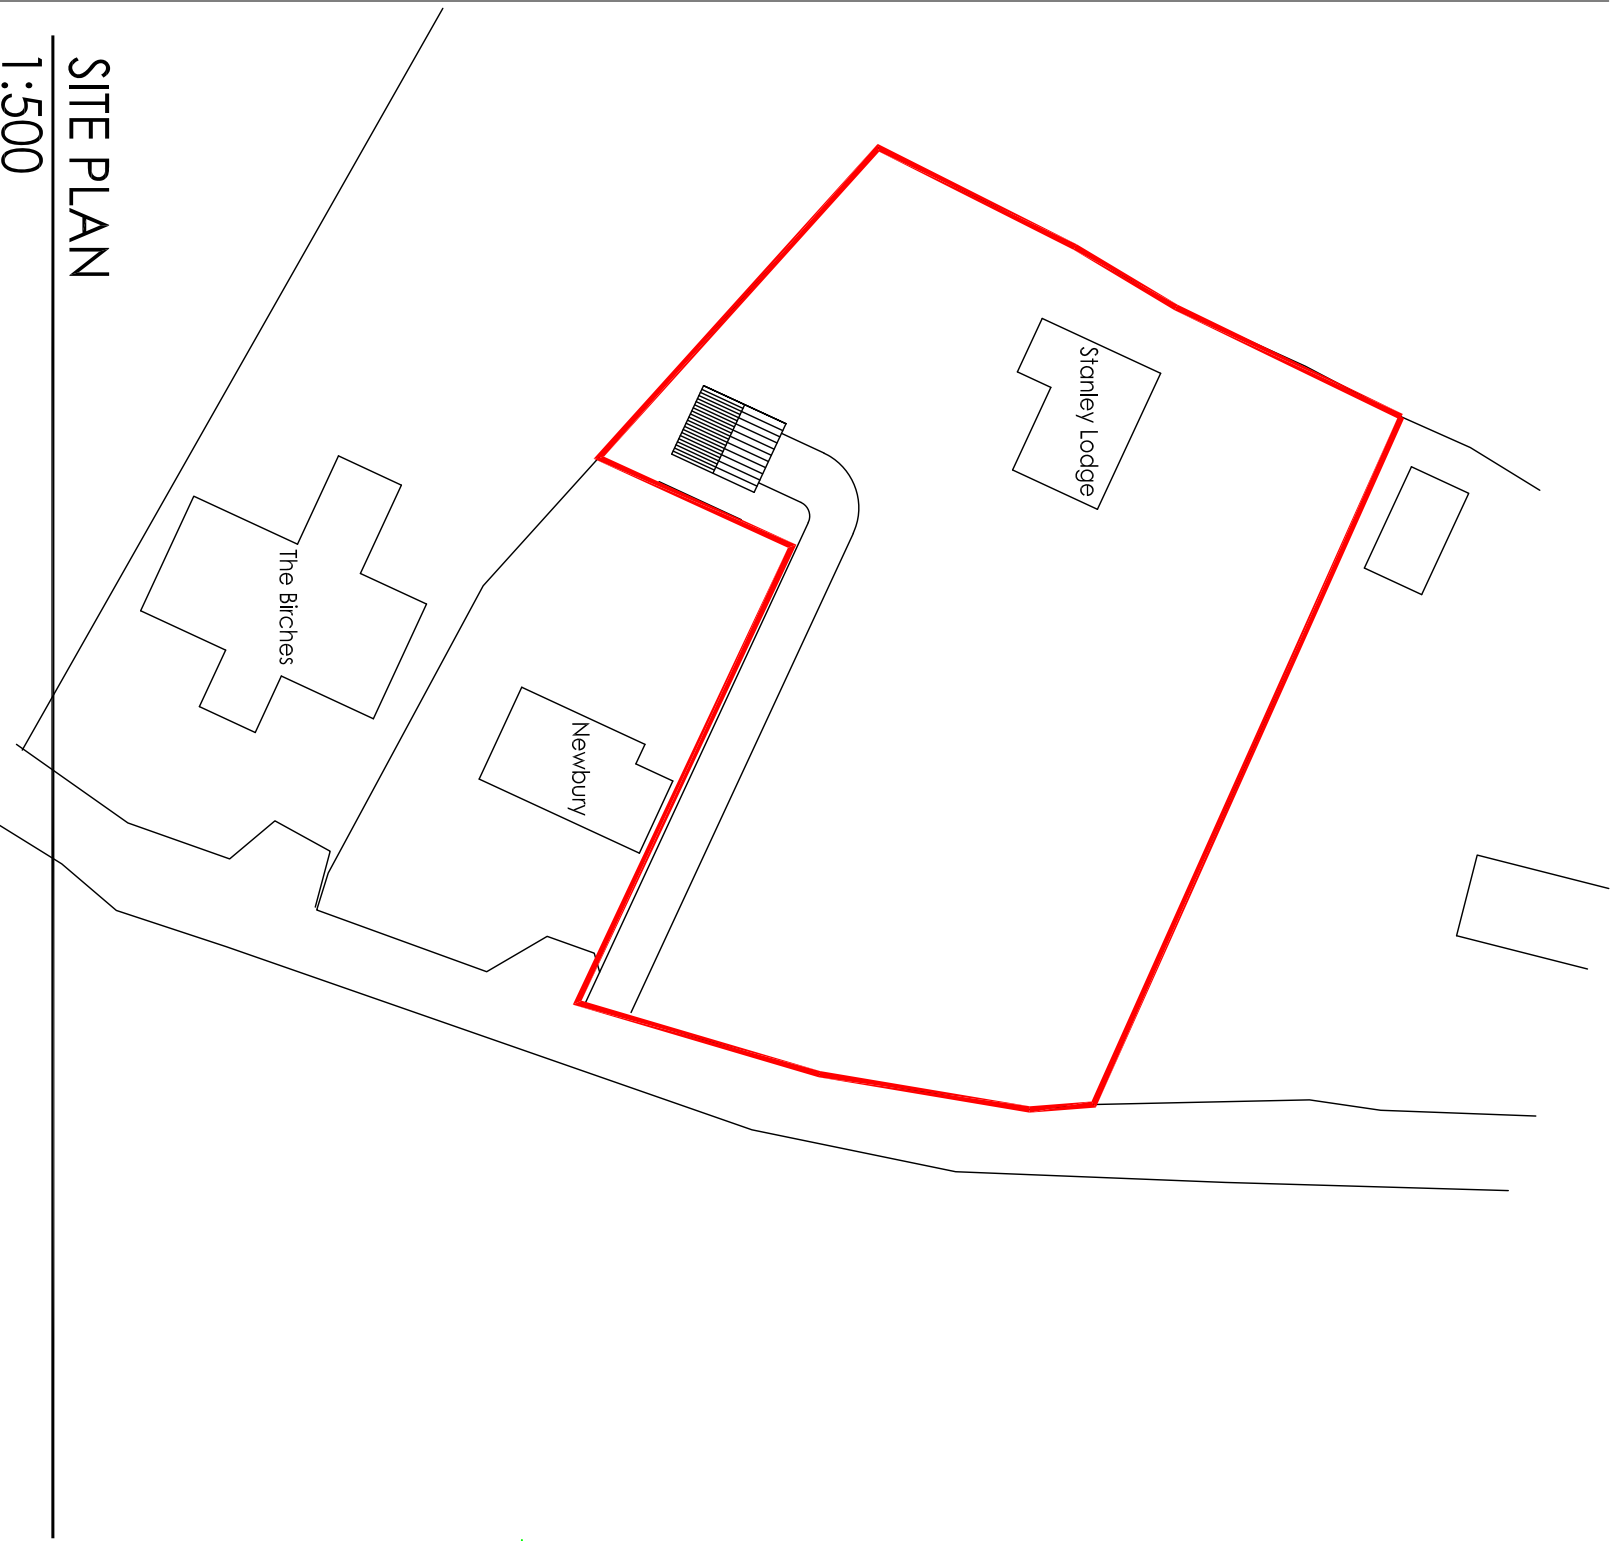

SITE PLAN
1:500

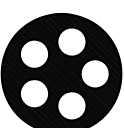
2120 VISION
Emilia, Fen Road, Pakenham, Bury St. Edmunds, IP31 2LS
Tel: 01284 277247
info@2120vision.com
2120vision.com

Client: **Mr Tony Edgar**
Project: **Garage to Grounds as Proposed**
Grounds adjoining Newbury, Fen Road, Pakenham,
Bury St Edmunds, Suffolk, IP31 2LS

Drawing: **Location & Site Plan**
Dwg No: **23_0401-04 sp** Rev: **-** Scale: **@ A3** Date: **April, 2023**

© Copyright of drawing rests with 2120 Vision. Any discrepancy must be reported to 2120 Vision immediately.
All dimensions to be checked on-site by Contractor(s). DO NOT scale from drawing.