


Fen Road, Pakenham




Promap
Ordnance Survey Crown Copyright 2022. All rights reserved.
Licence number 100022432.
Plotted Scale - 1:1250. Paper Size - A4

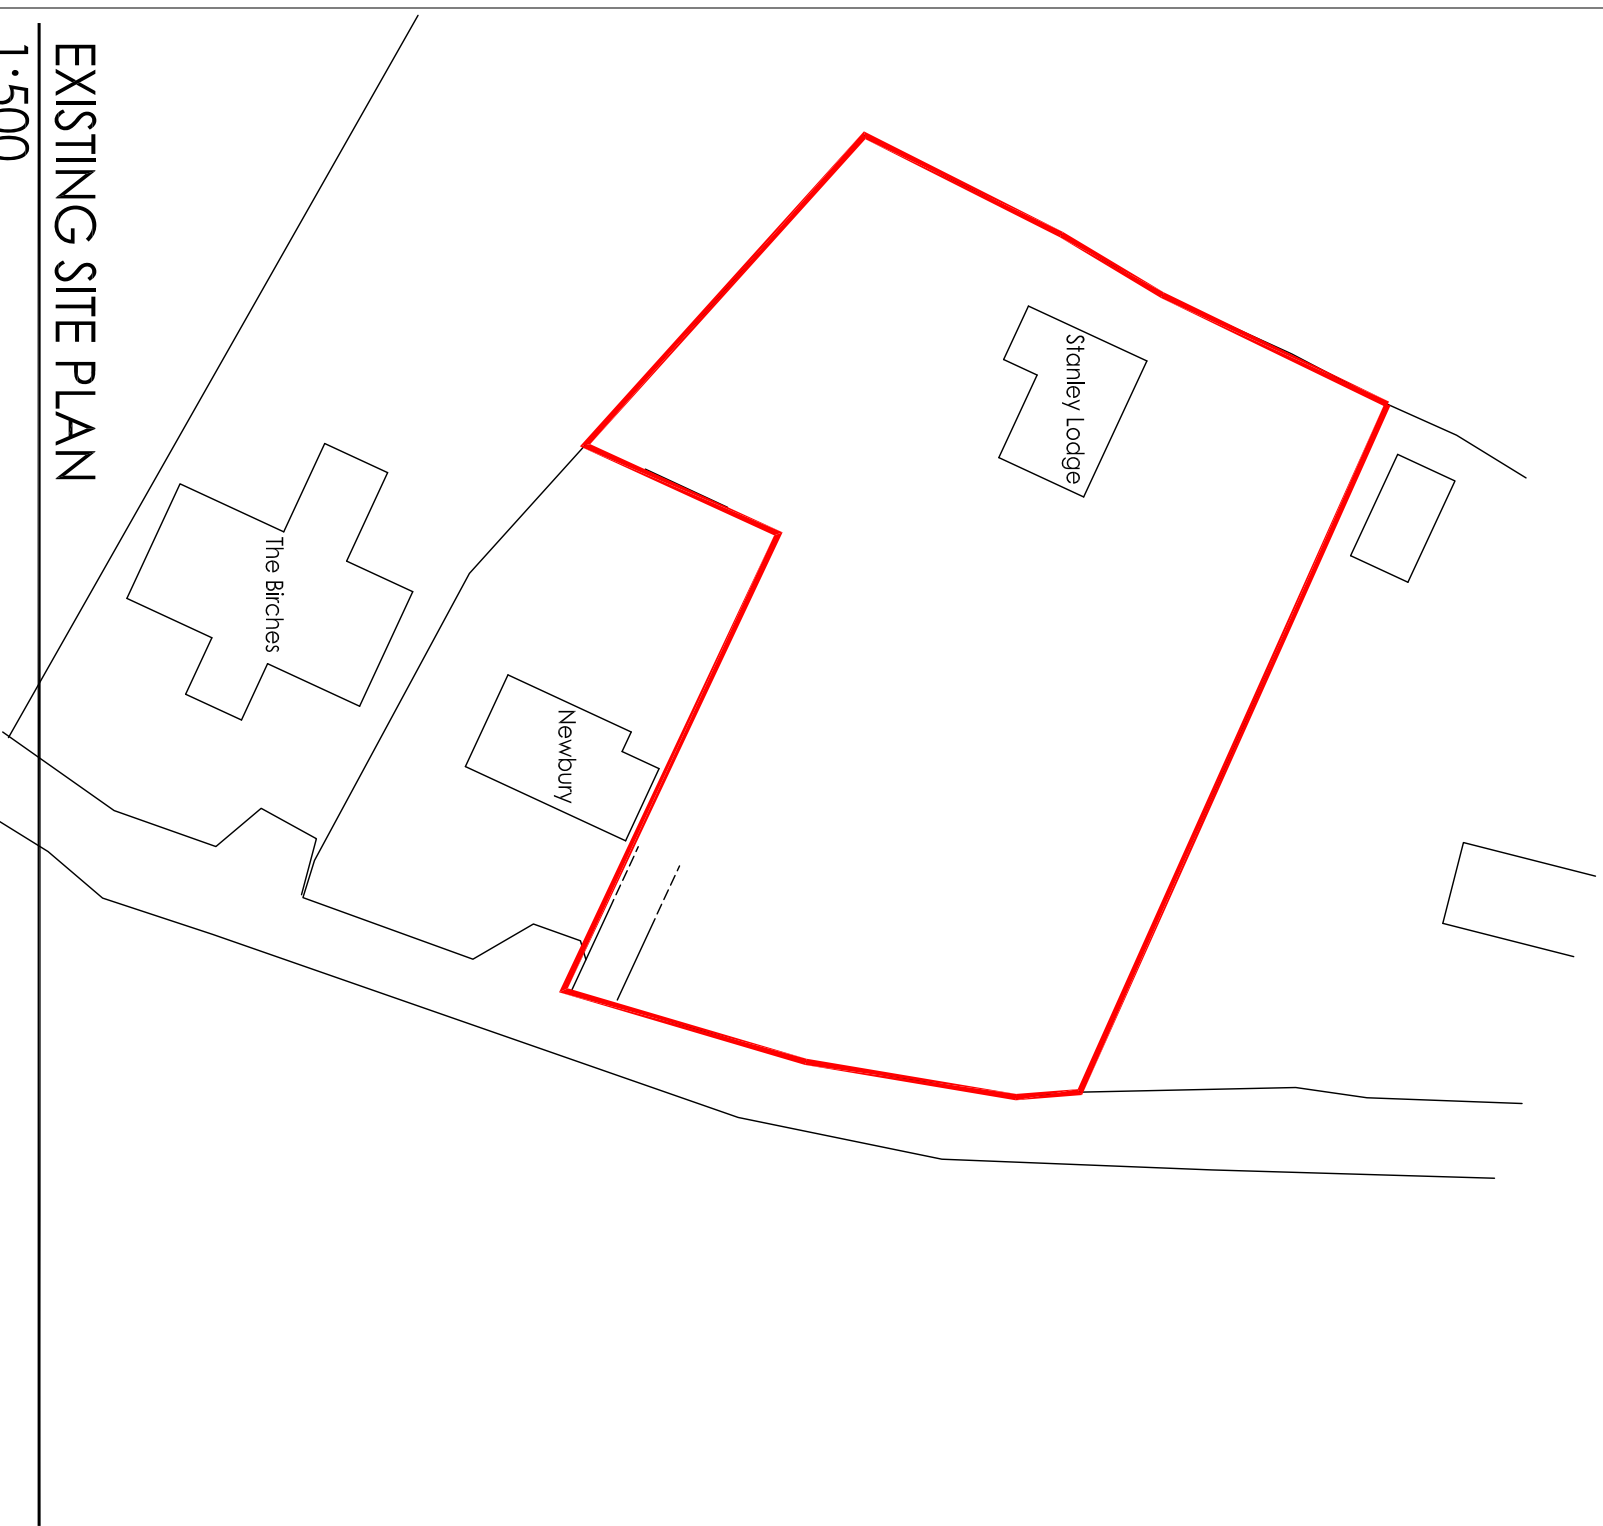

EXISTING SITE PLAN

1:500

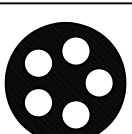

2120 VISION

Emilia, Fen Road, Pakenham, Bury St. Edmunds, IP31 2LS

Tel: 01284 277247
Info@2120vision.com
2120vision.com

Client: *Mr Tony Edgar*

Project: *Garage to Grounds as Proposed
Stanley Lodge, Fen Road, Pakenham,
Bury St Edmunds, Suffolk, IP31 2LS*

Drawing: *Location & Site Plan as Existing*

Dwg No: **23_0401-05 sp** Rev: **-** Scale: @ A3 **1:1250: 1:500** Date: **May, 2023**

© Copyright of drawing rests with 2120 Vision. Any discrepancy must be reported to 2120 Vision immediately.
All dimensions to be checked on-site by Contractor(s). DO NOT scale from drawing.