



No. 65 High Street

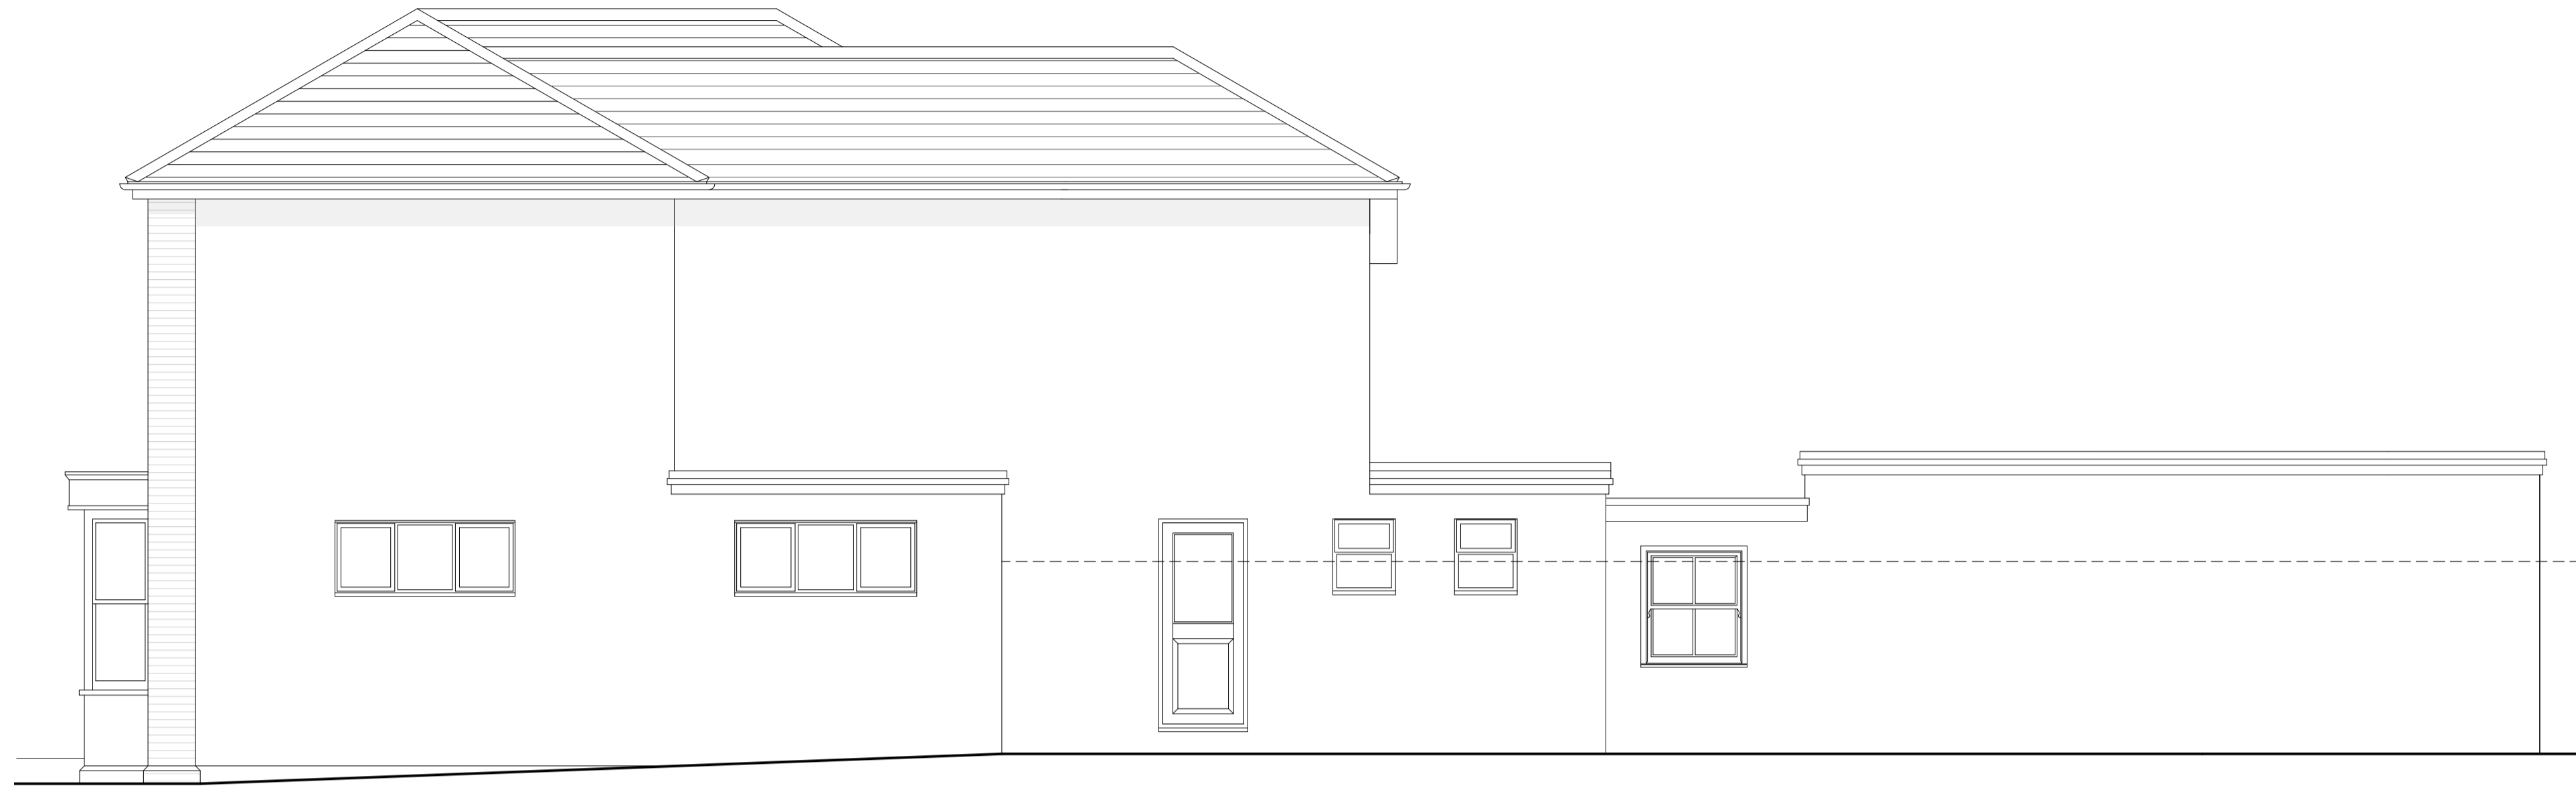

1 Existing Front Elevation
Scale: 1:50

2 Existing Side Elevations
Scale: 1:50

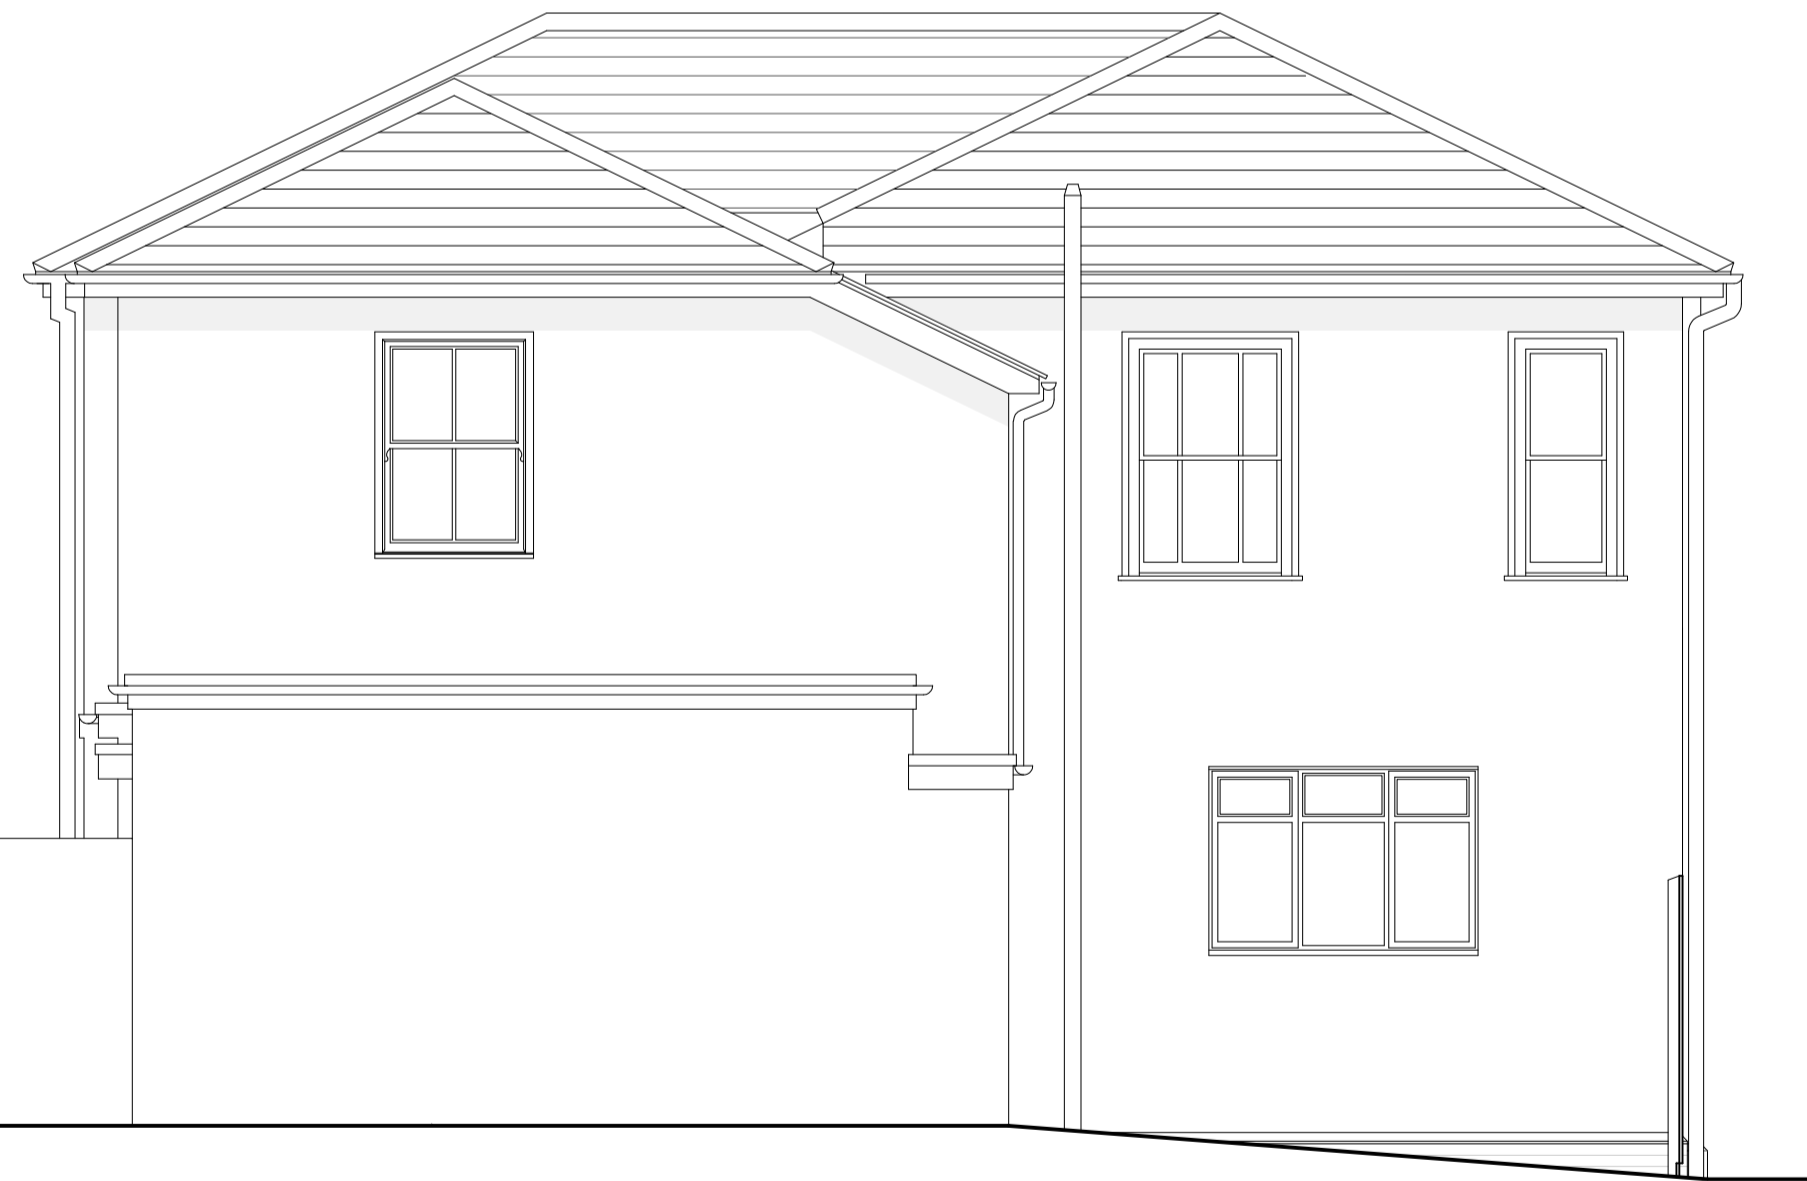

3 Existing Rear Elevation
Scale: 1:50

4 Existing Side Elevations
Scale: 1:50

0 5 6 7 8 9 10 M

Date: No. Issue Notes

Information contained within this drawing is the sole copyright of EKA, and is not to be reproduced without express permission. No implied licence exists. This drawing not to be used for land transfer or valuation purposes. Do not scale from this drawing. All dimensions & levels are to be checked on site by the contractor. Issued for purposes indicated only. Drawing errors and omissions to be reported to the architect.

Client
Mackay
Project
63 High Street Kelvedon
Drawing Title
Existing Elevations

EKA Architects
The Studio
Little Nurys Barn
Pittsweik
Status
Planning
Drawing No.
0301_EX01

RIBA
Chartered Practice
Date
09/11/2022
Drawn By
HW
Reviewed By
RE

