


	Date No.	Issue Notes
nformation contained within this drawing is the sole copyright of EKA. and is not to be eproduced without express permission. No implied licence exists. This drawing not to be		
used for land transfer or valuation purposes. Do not scale from this drawing. All dimensions & levels are to be checked on site by the contractor. Issued for purposes indicated only.		
Drawing errors and omissions to be reported to the architect.		

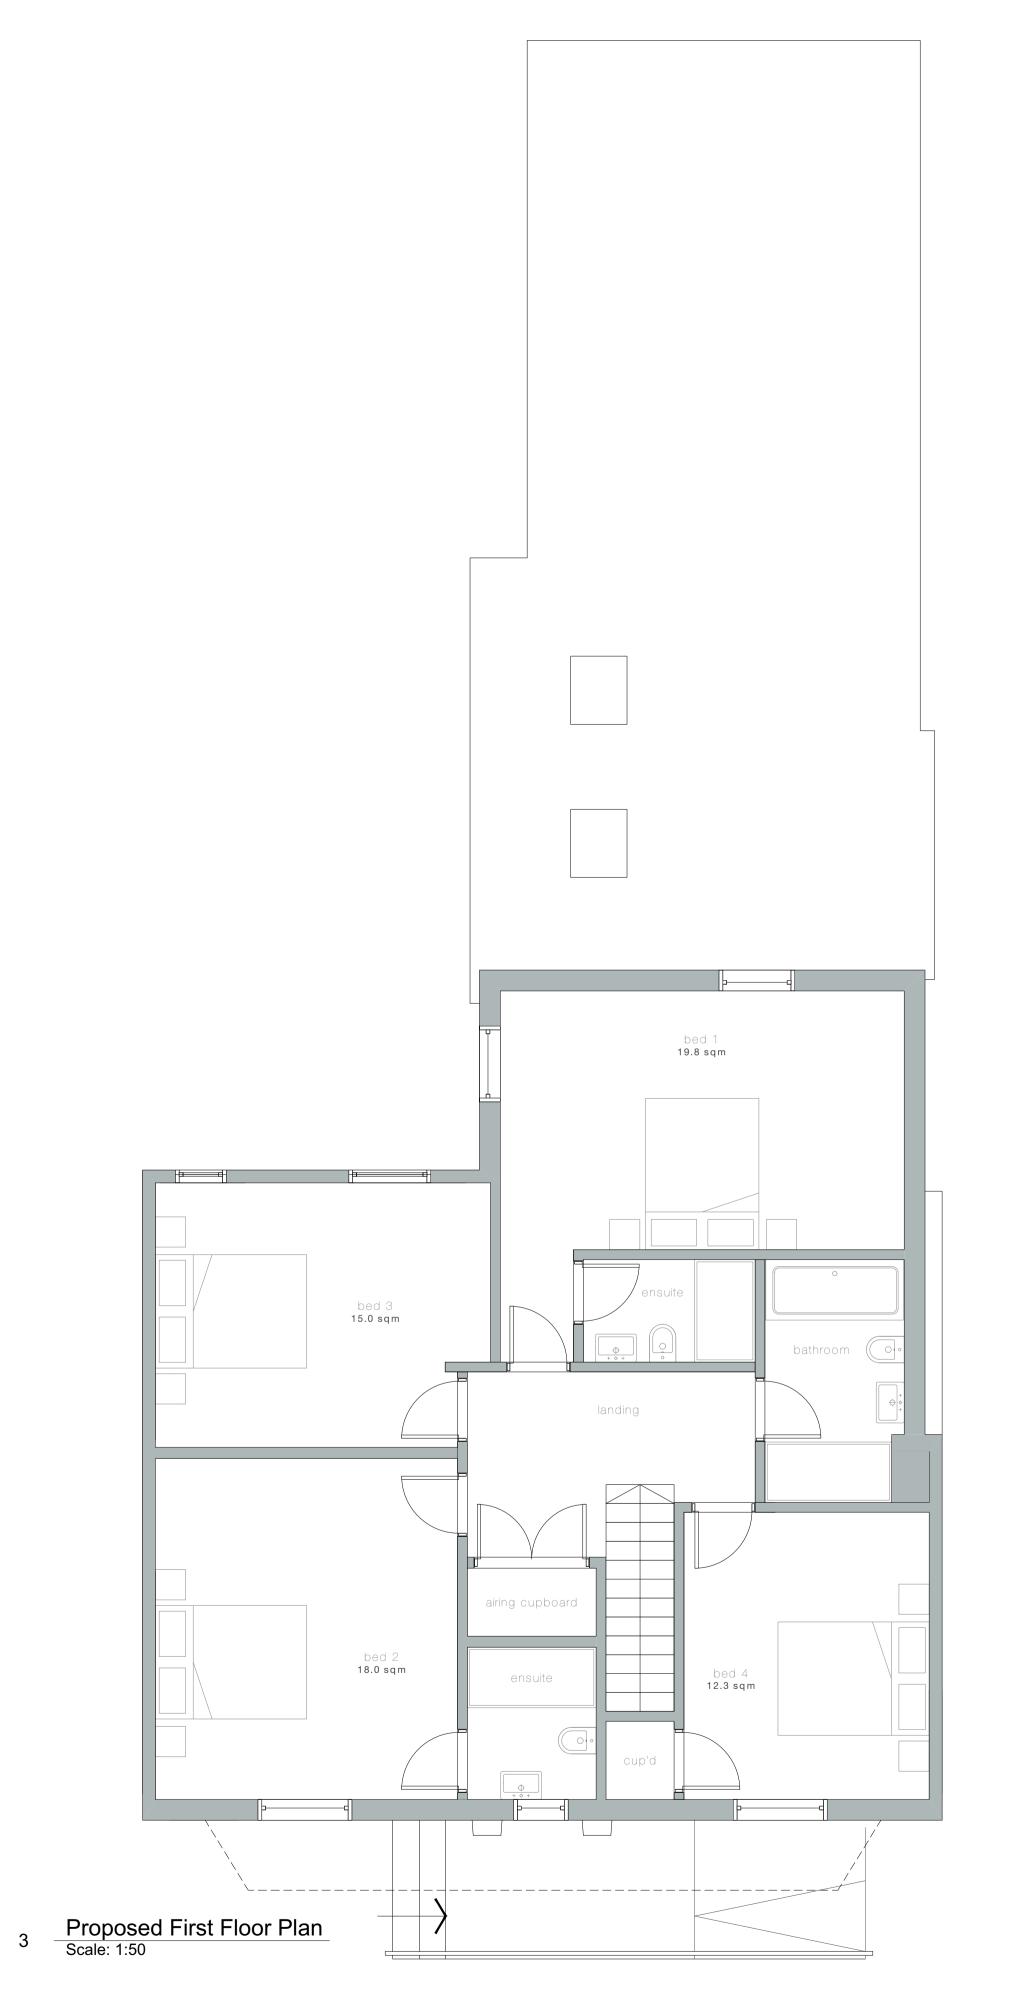

client Mackay Project 63 High Street Kelvedon	EK Architects The Studio Little Nuntys Barn Pattiswick	
Drawing Title Proposed Floor Plans House With Annex	studio@ekarchitects.co.uk Status Planning	Date 11/01/2023
	Drawing No. 0301_GA00.PDA	Drawn ByReviewed ByHWSK

	K	
ARCH		