



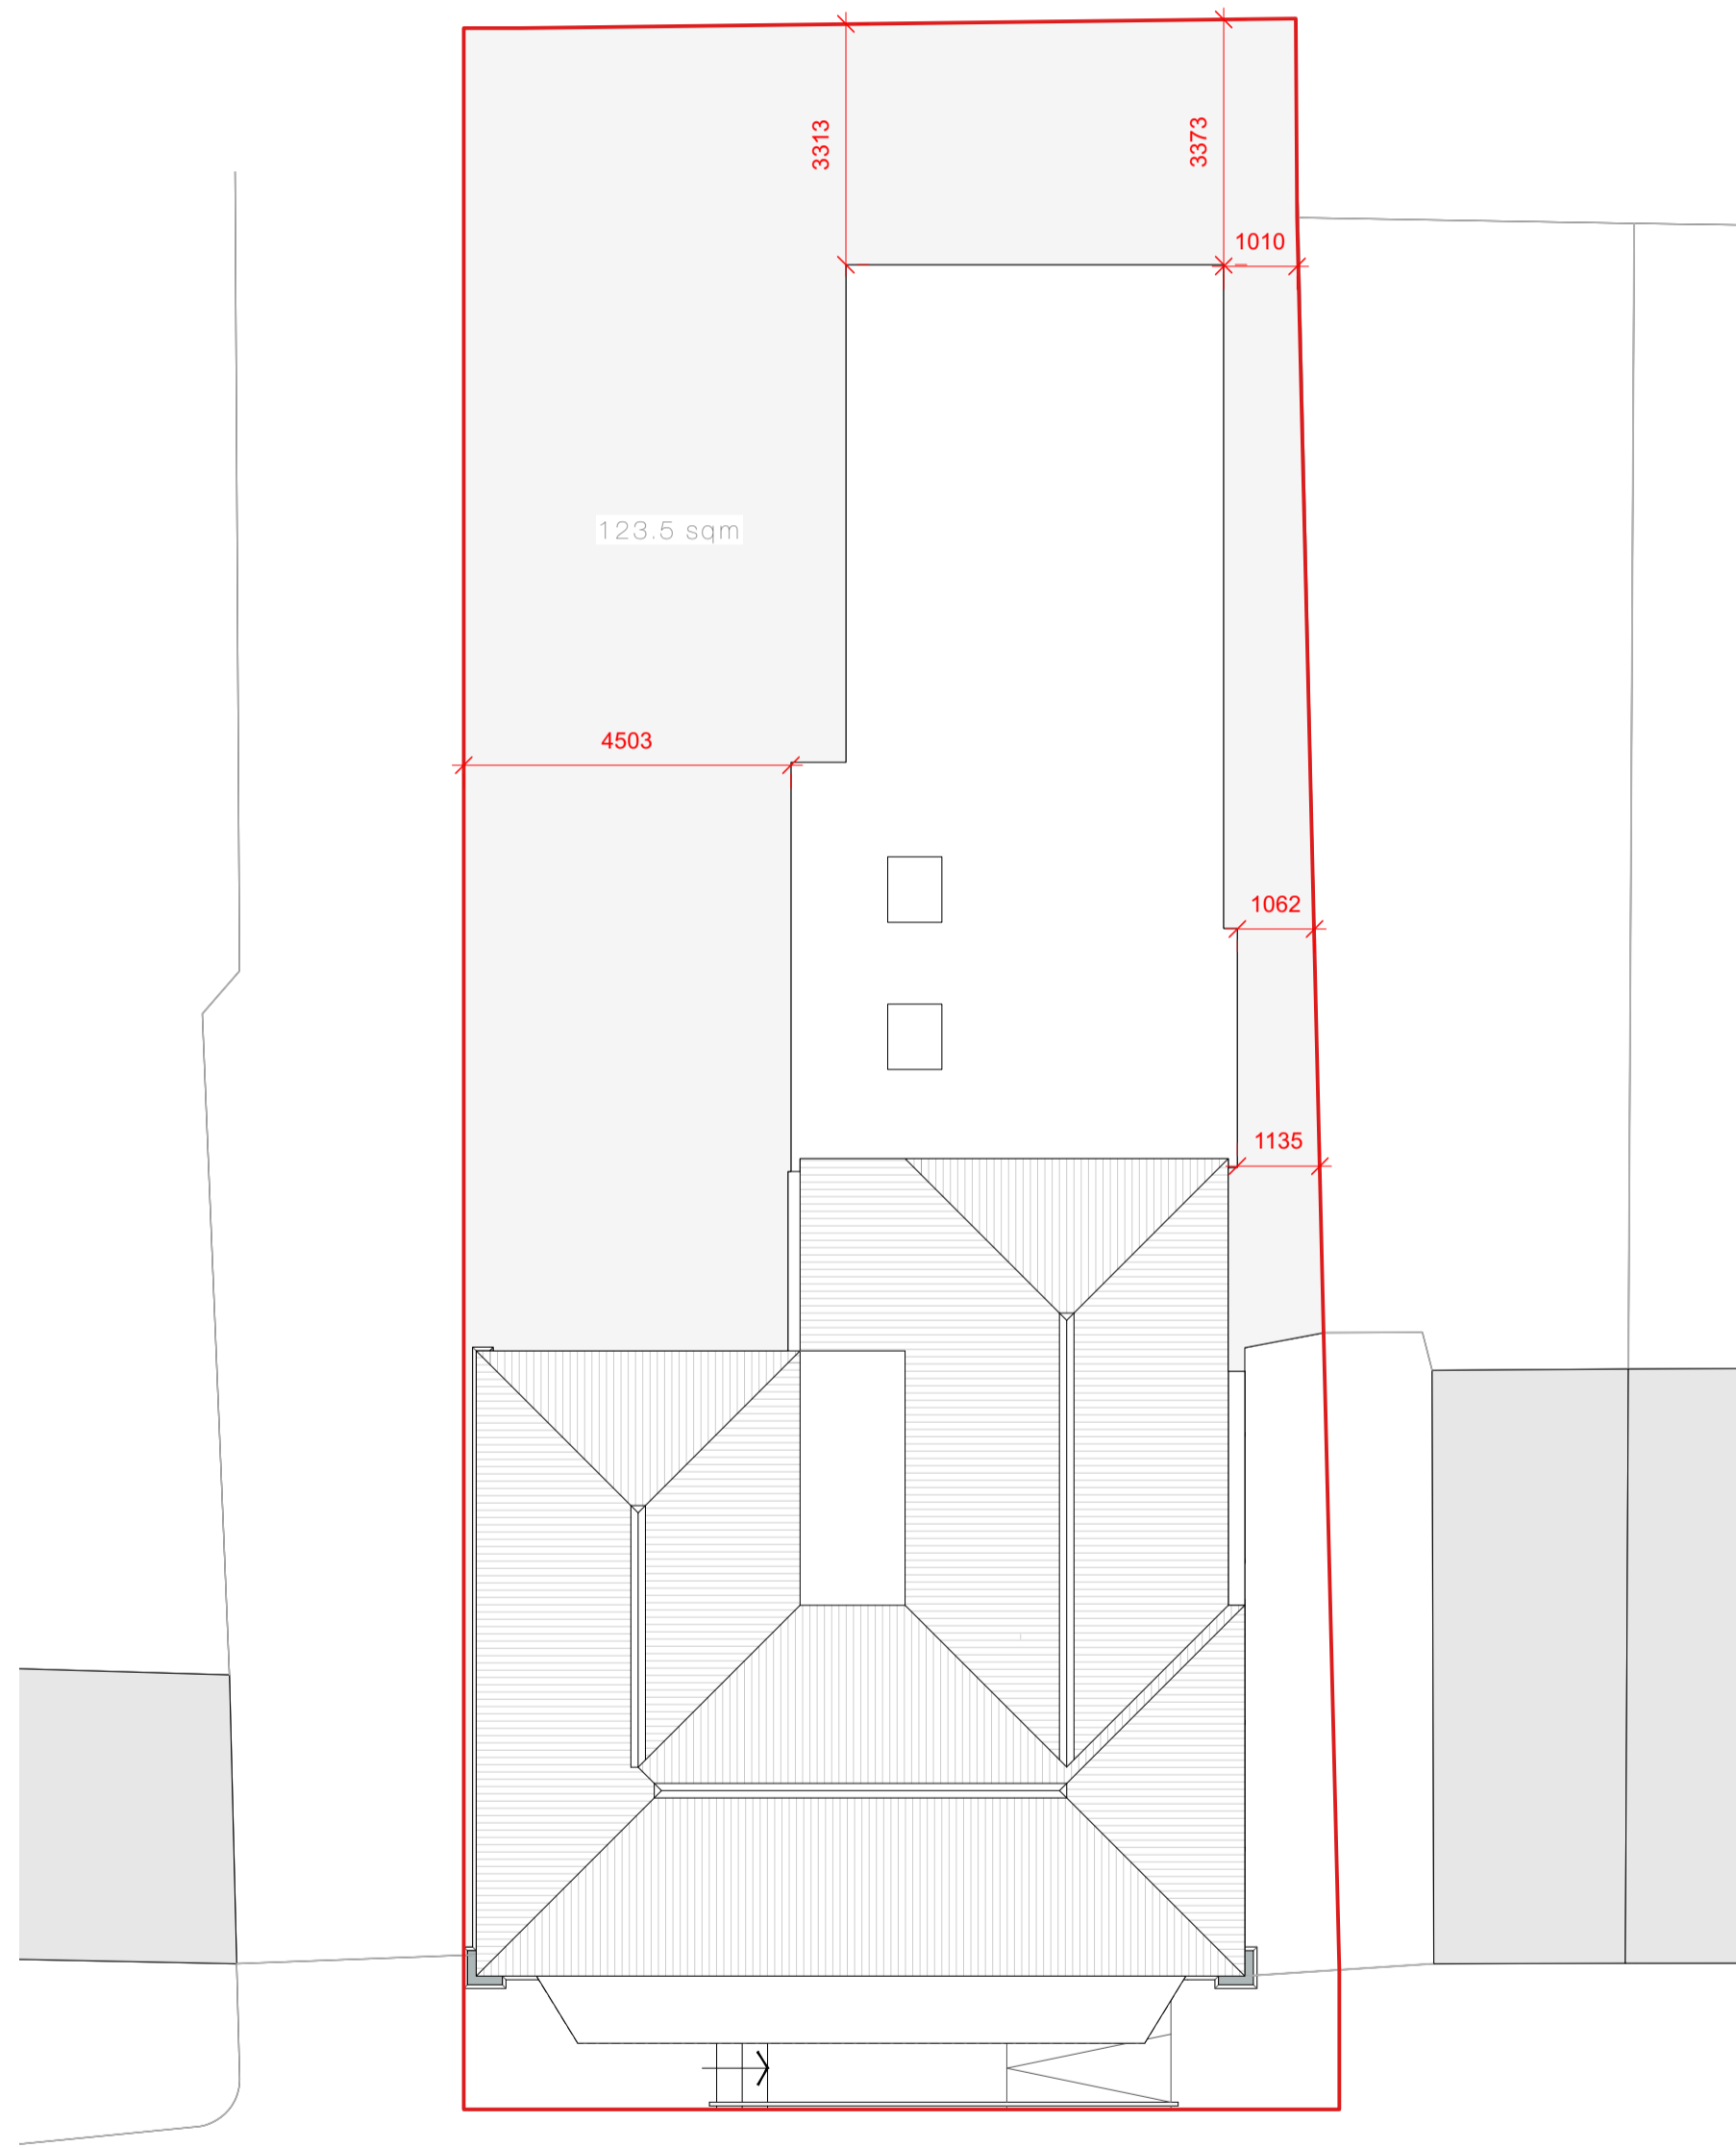



1 **Site Plan**
Scale: 1:1250

0 10 20 30 40 50 M

 

2 **Existing Block Plan**
Scale: 1:100

0 5 6 7 8 9 10 M

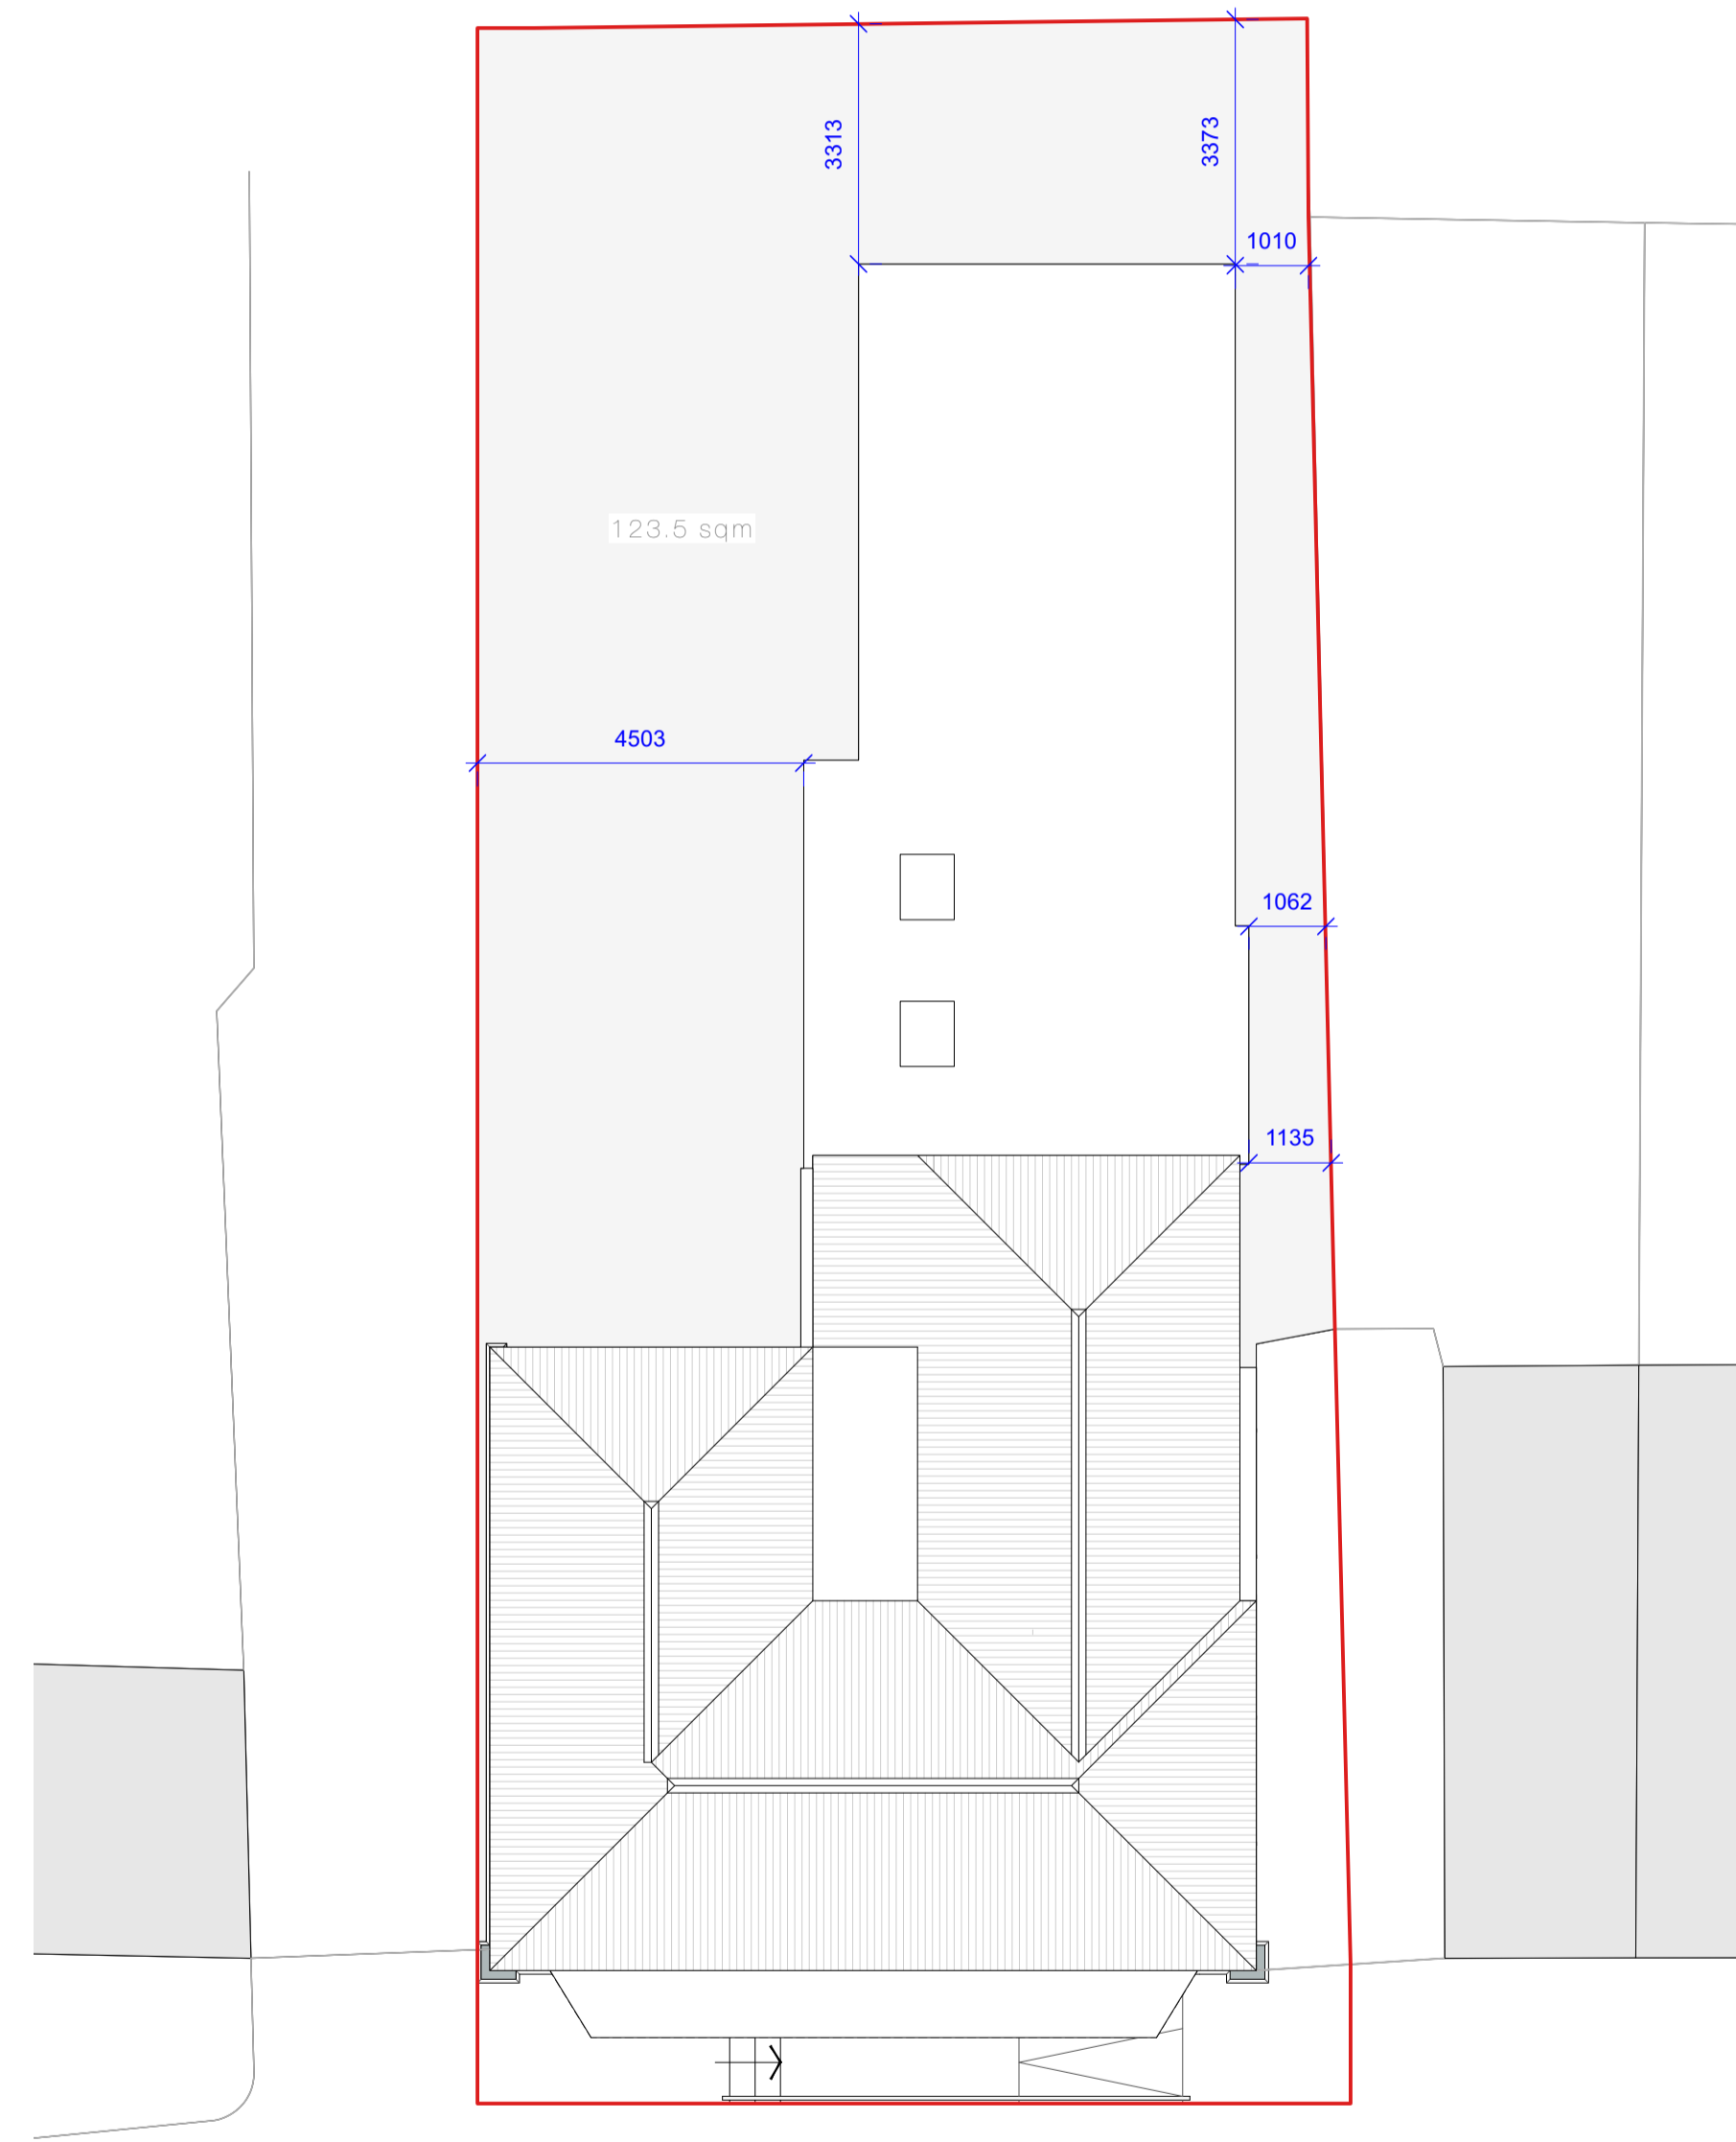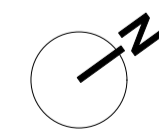

3 **Proposed Block Plan**
Scale: 1:100

Date No. Issue Notes

Information contained within this drawing is the sole copyright of EKA, and is not to be reproduced without express permission. No implied licence exists. This drawing not to be used for land transfer or valuation purposes. Do not scale from this drawing. All dimensions & levels are to be checked on site by the contractor. Issued for purposes indicated only. Drawing errors and omissions to be reported to the architect.

Client
Mackay
Project
63 High Street Kelvedon
Drawing Title
Site Location and Block Plans

EK Architects
The Studio
Little Nurrys Barn
Pittsweick
Status
Planning
Drawing No.
0301_SS_00

Date
09/11/2022
Drawn By
HW
Reviewed By
RE

RIBA
Chartered Practice

EK
ARCHITECTS