


1 Existing Ground Floor Plan  
Scale: 1:50

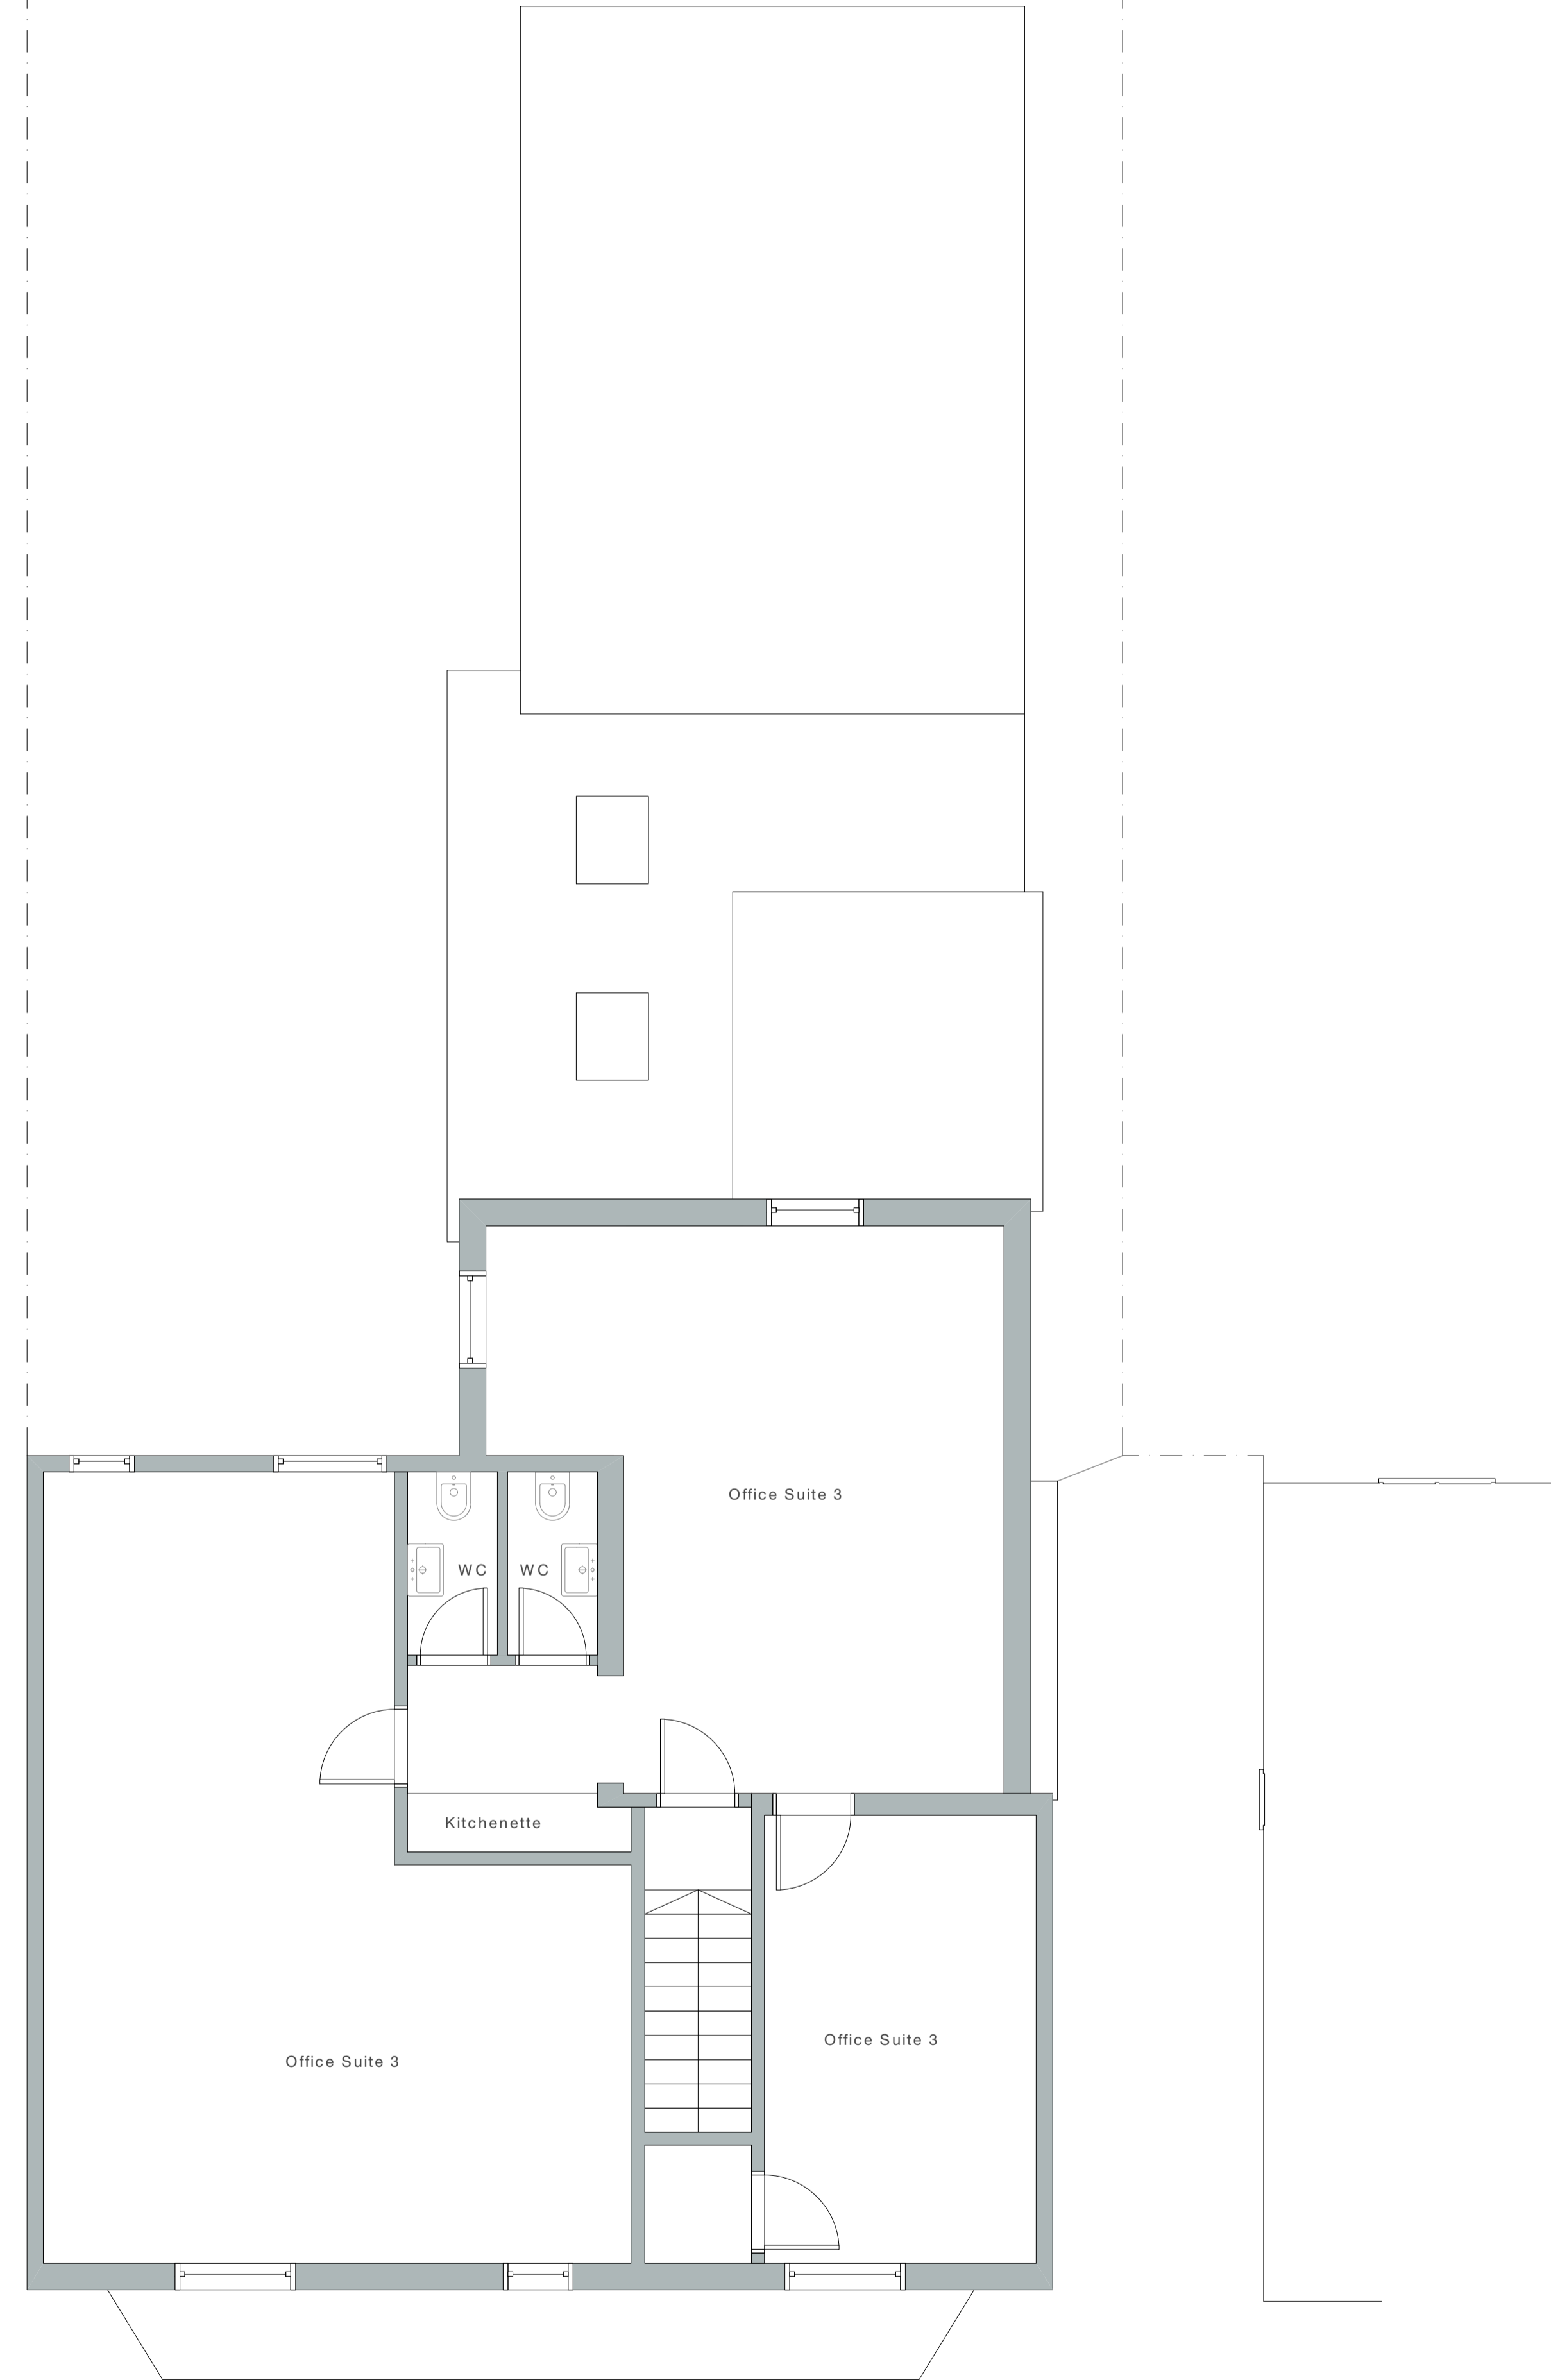

2 Existing First Floor Plan  
Scale: 1:50

No. 65  
High Street

Information contained within this drawing is the sole copyright of EKA, and is not to be reproduced without express permission. No implied licence exists. This drawing not to be used for land transfer or valuation purposes. Do not scale from this drawing. All dimensions & levels are to be checked on site by the contractor. Issued for purposes indicated only. Drawing errors and omissions to be reported to the architect.

Date	No.	Issue Notes

Client <b>Mackay</b>	EK Architects The Studio Little Nurrys Barn Painswick	RIBA Chartered Practice
Project <b>63 High Street Kelvedon</b>	status Planning	
Drawing Title Existing Floor Plans	Drawing No. <b>0301_EX_00</b>	Date 09/11/2022 Drawn By HW Reviewed By RE

