



**C** Front Elevation - North West  
Scale: 1:50

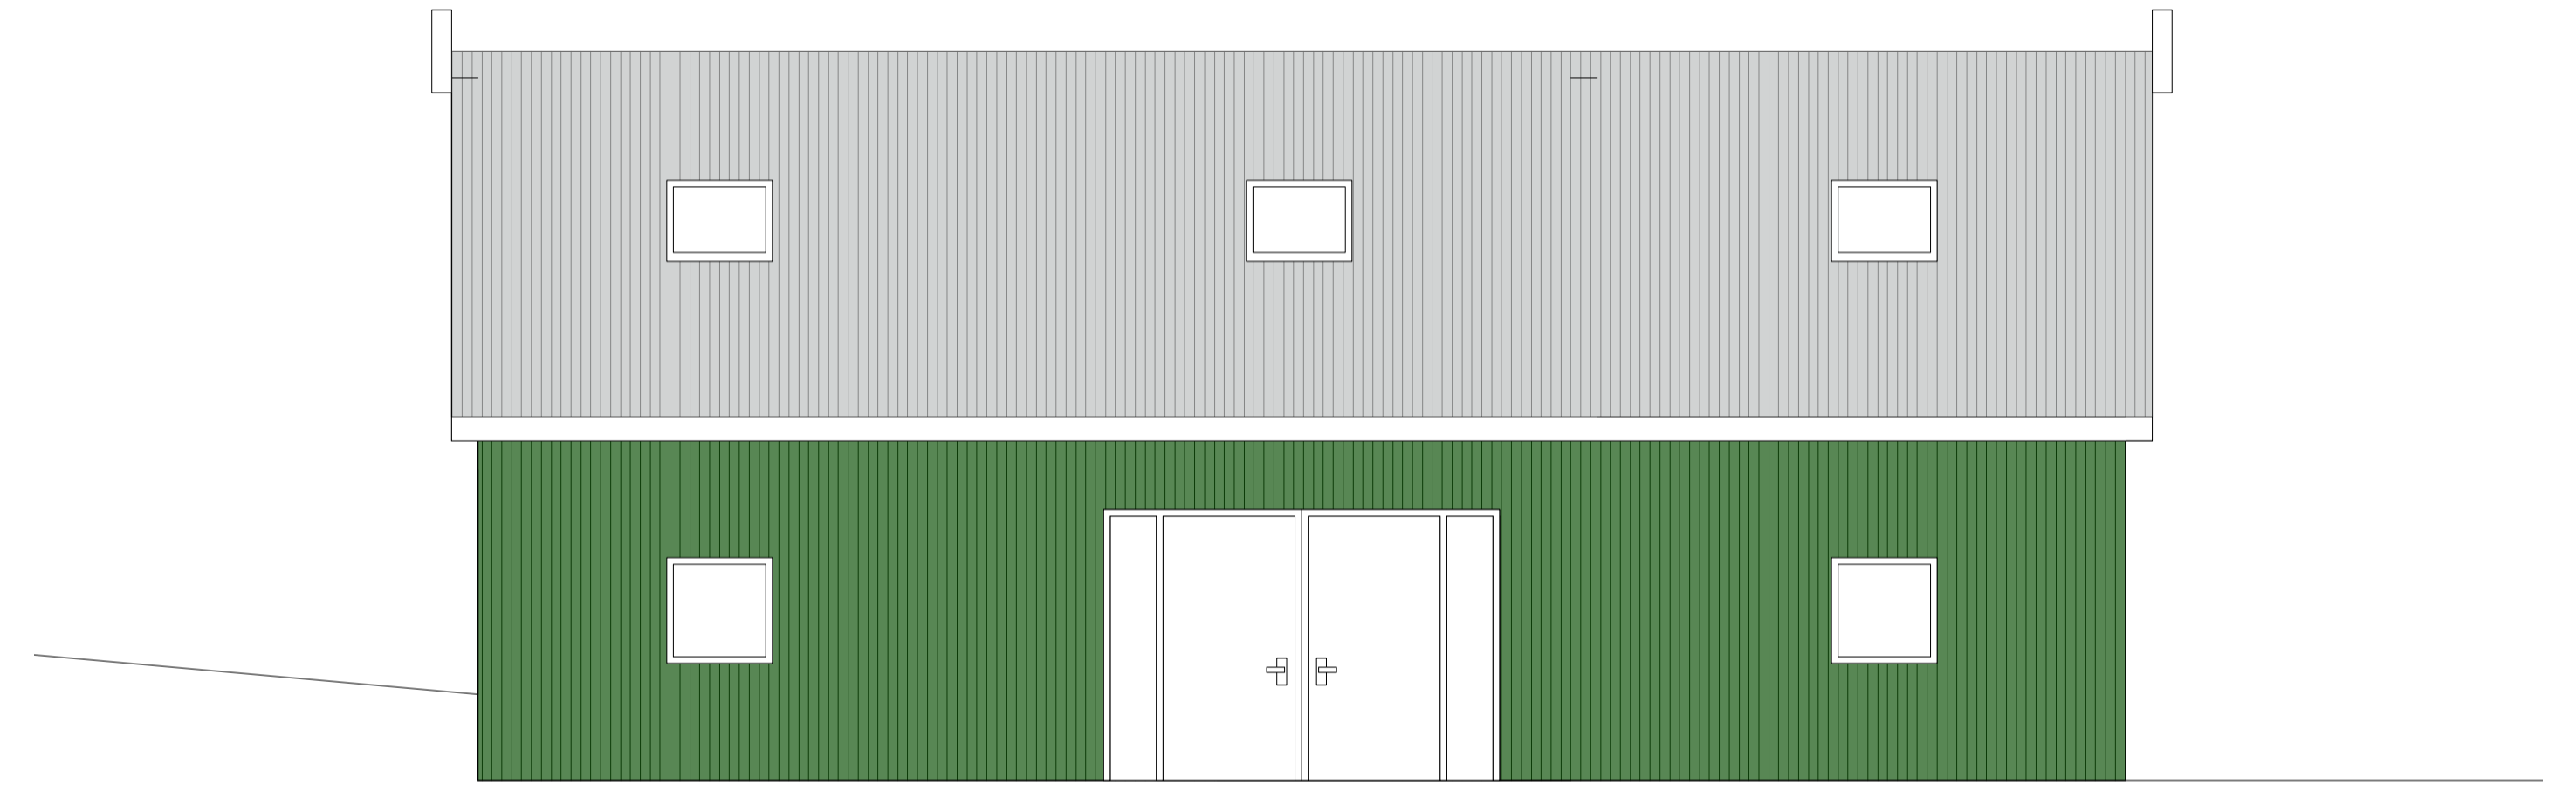


**D** Back Elevation - South East  
Scale: 1:50




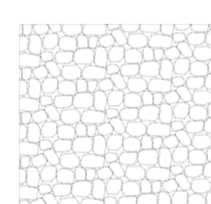
**Plan**  
Scale: 1:50

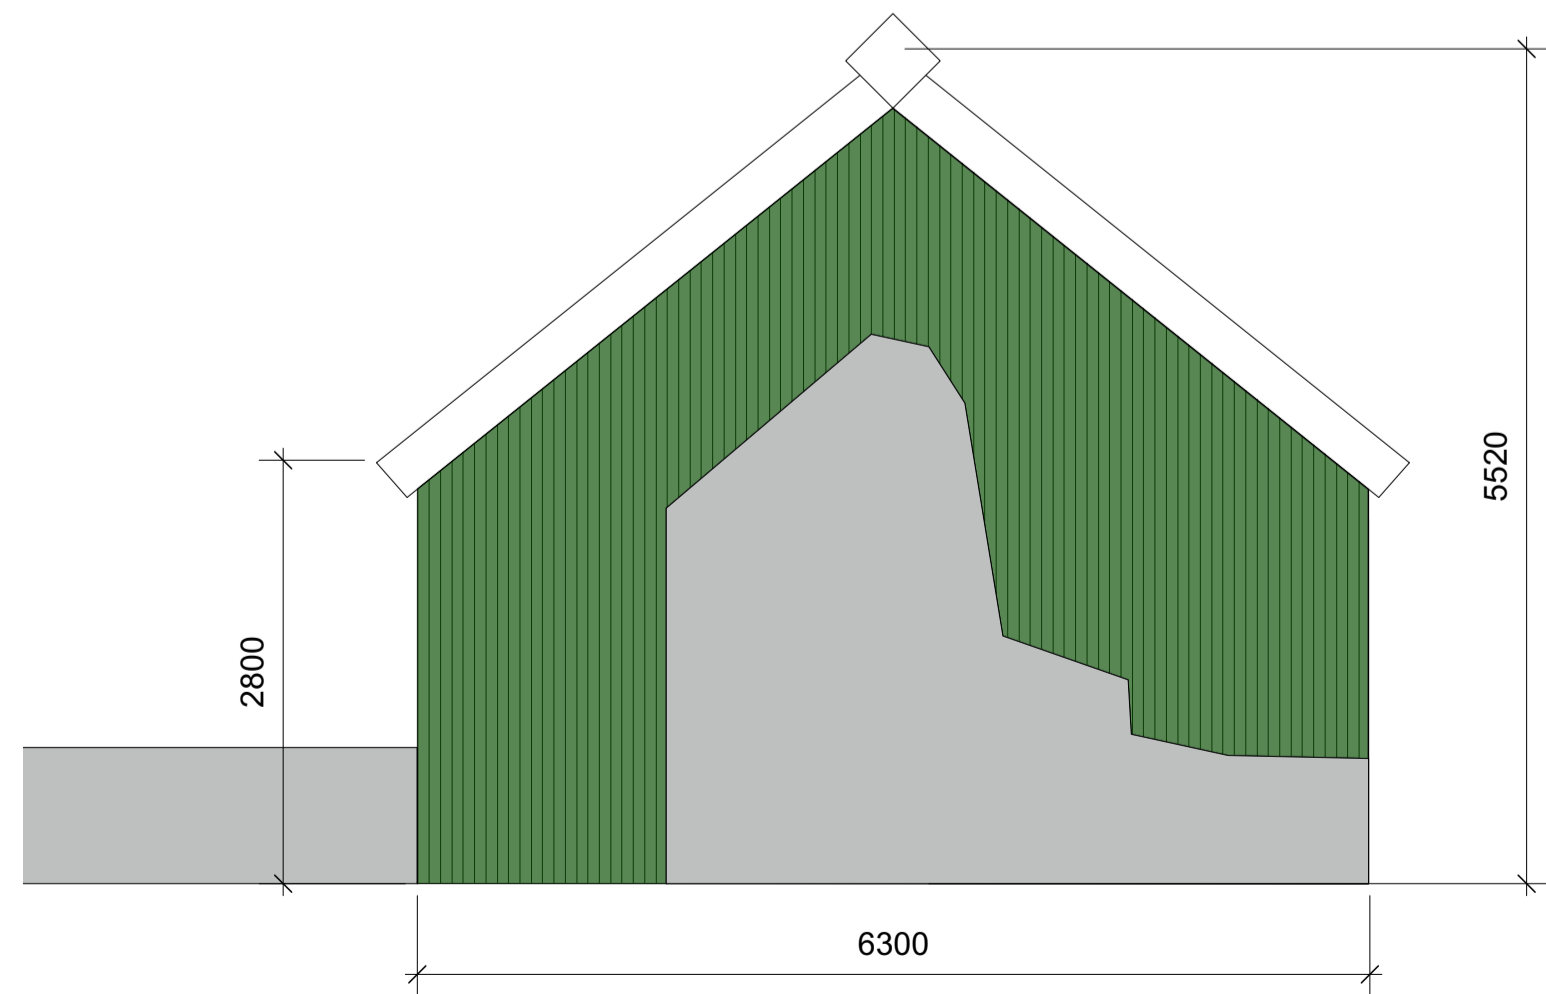

**A** Gable End - North East  
Scale: 1:50

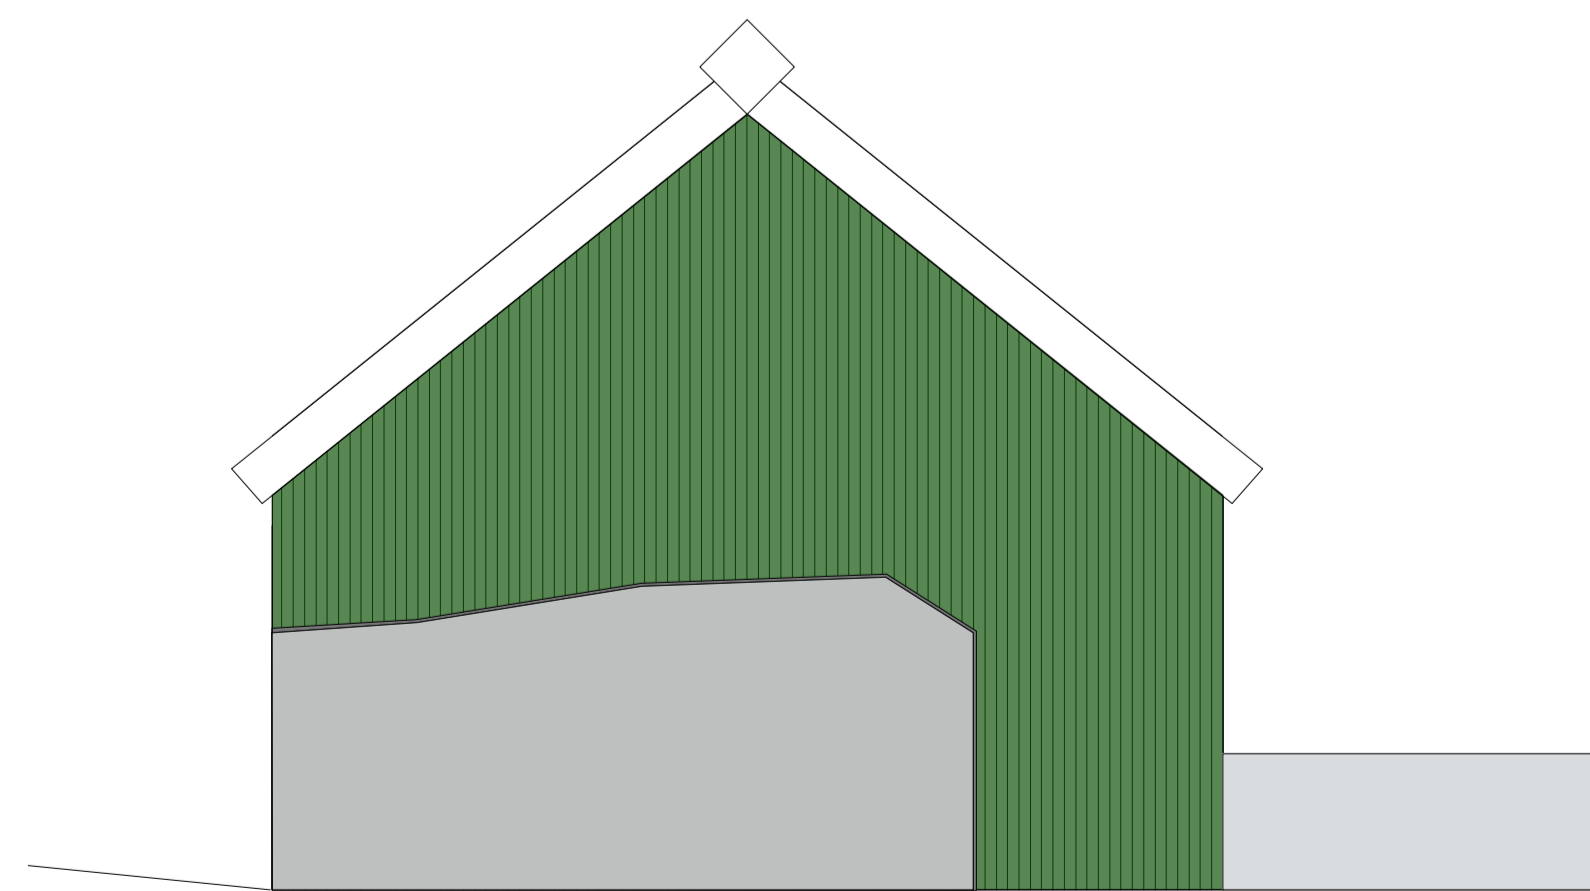

**B** Gable End Road Side - South West  
Scale: 1:50

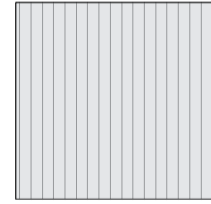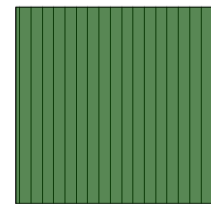-  Galvanized Corrugated Sheet Metal
-  Corrugated Sheet Metal Painted Ral 6005
-  Existing Barn Walls
-  Rebuilt stone walling