




FRONT ELEVATION - 1:50




REAR ELEVATION - 1:50

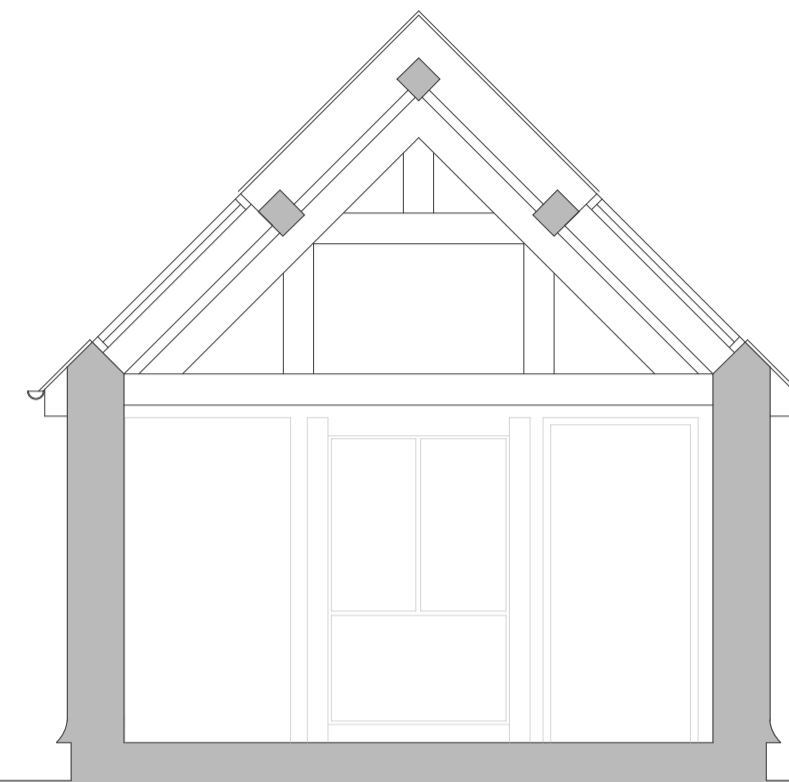


SECTION B-B - 1:100



SIDE ELEVATION - 1:50

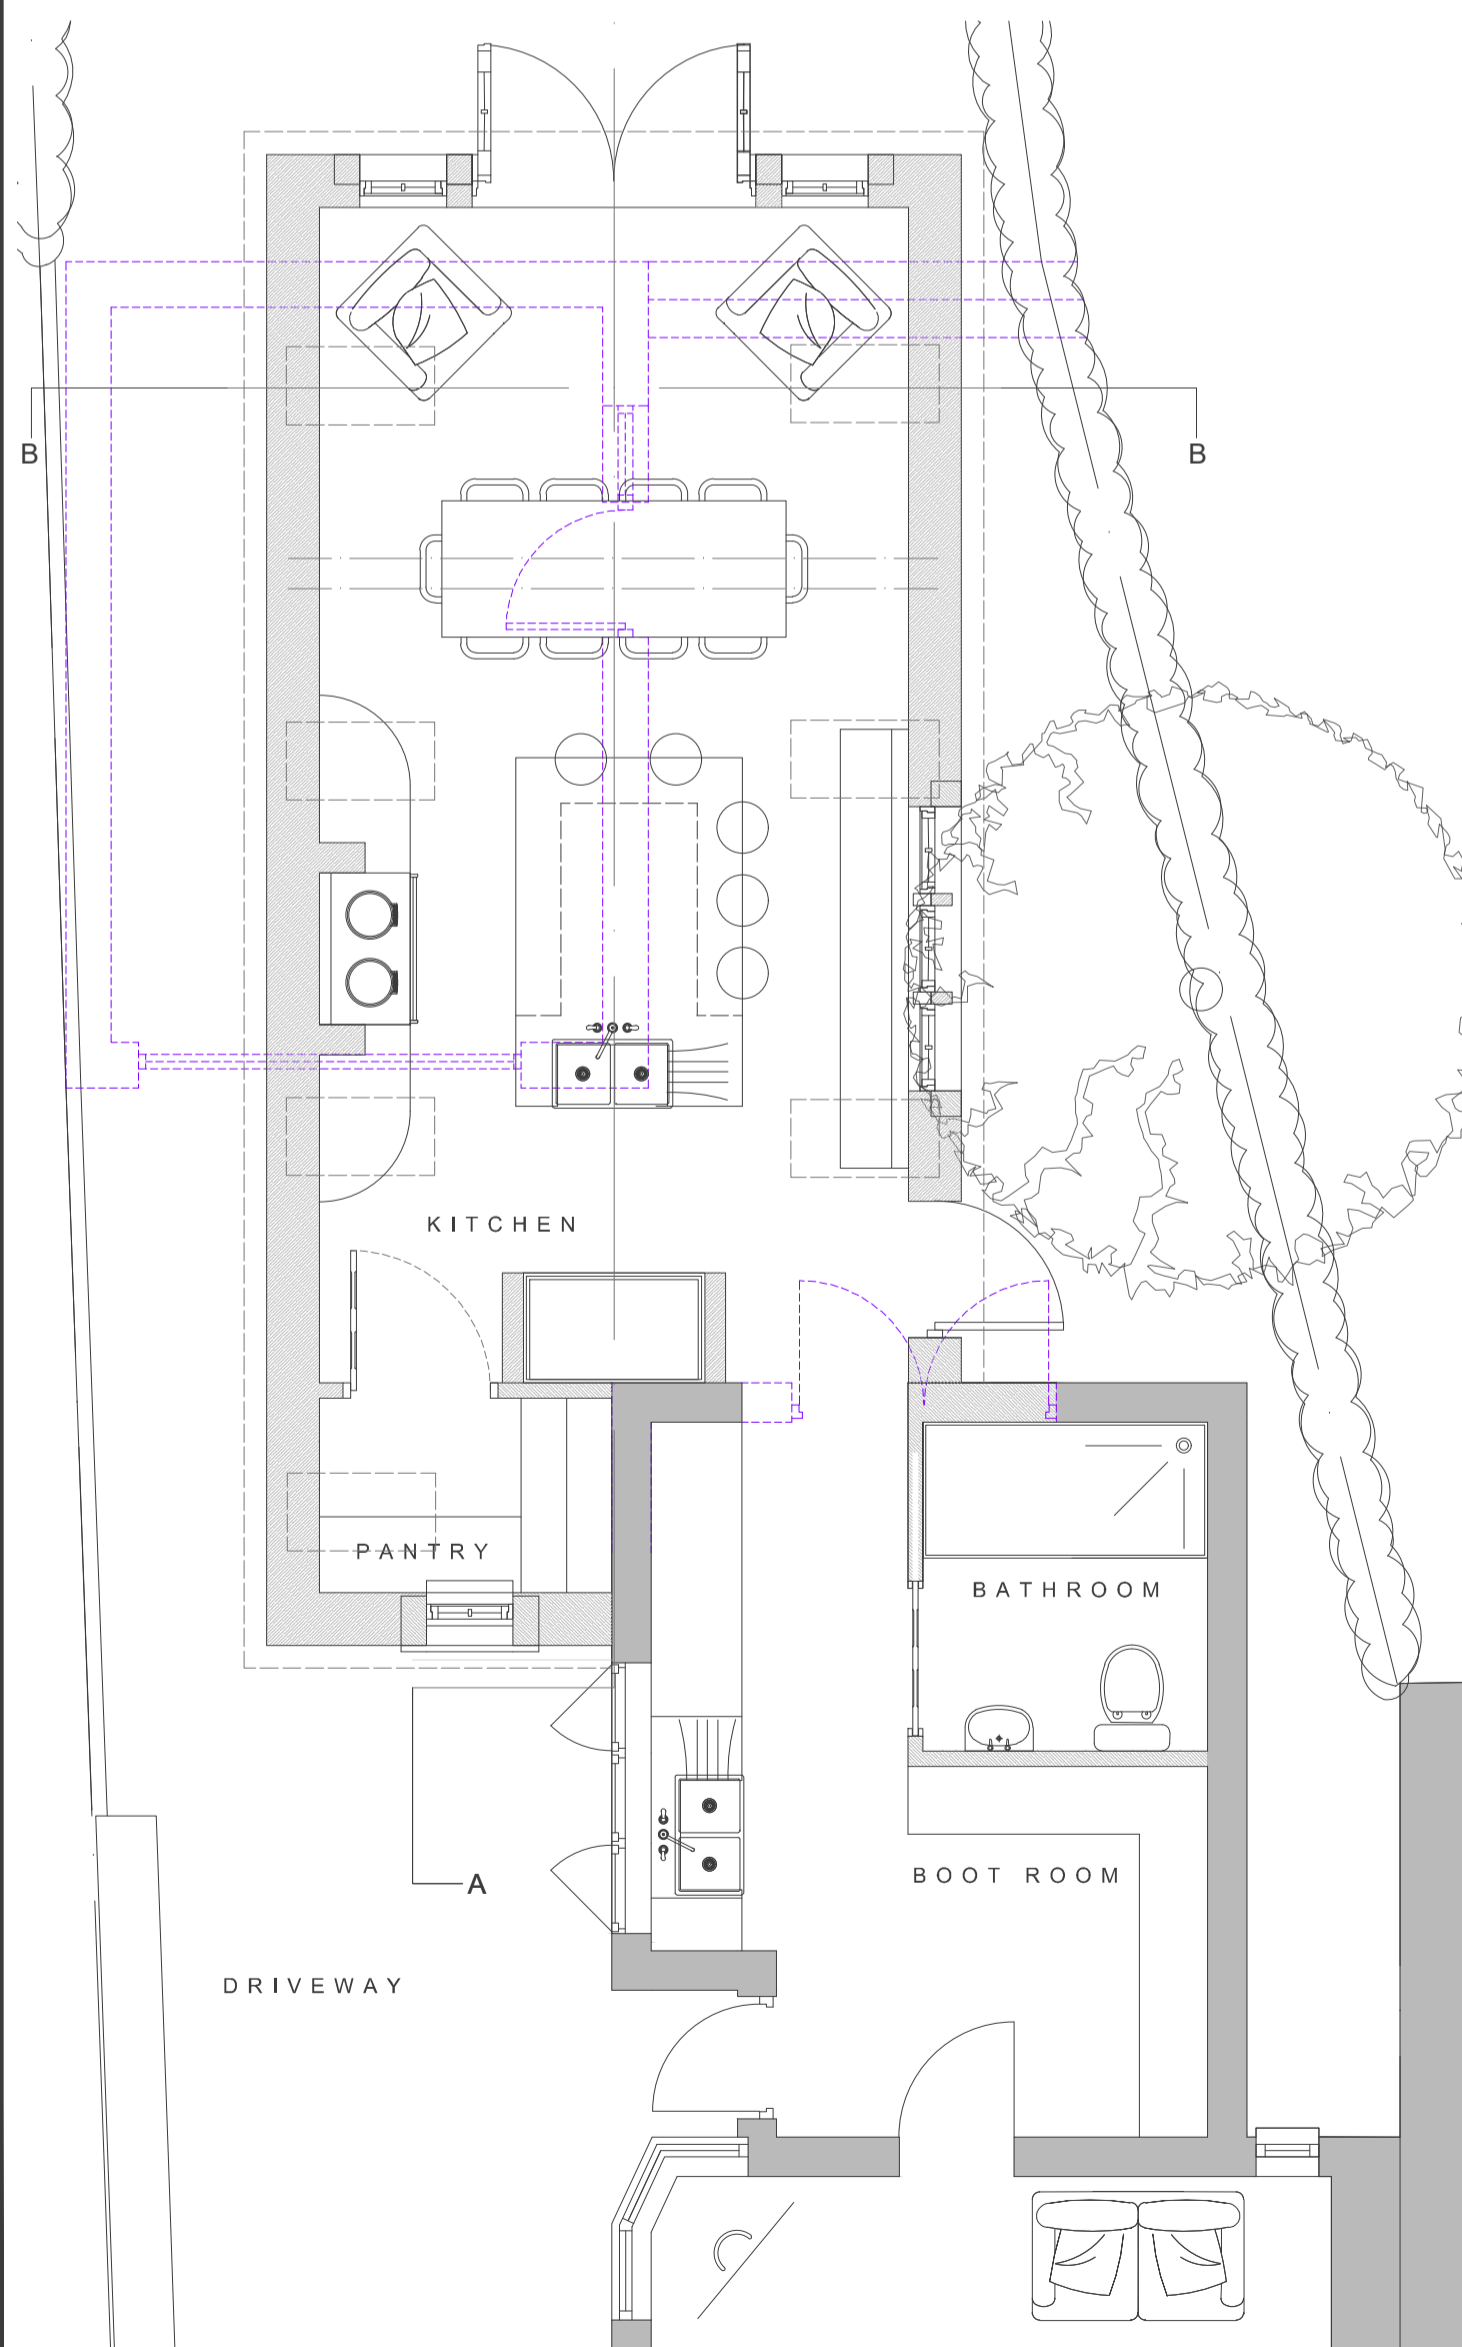

GROUND FLOOR PLAN - 1:50

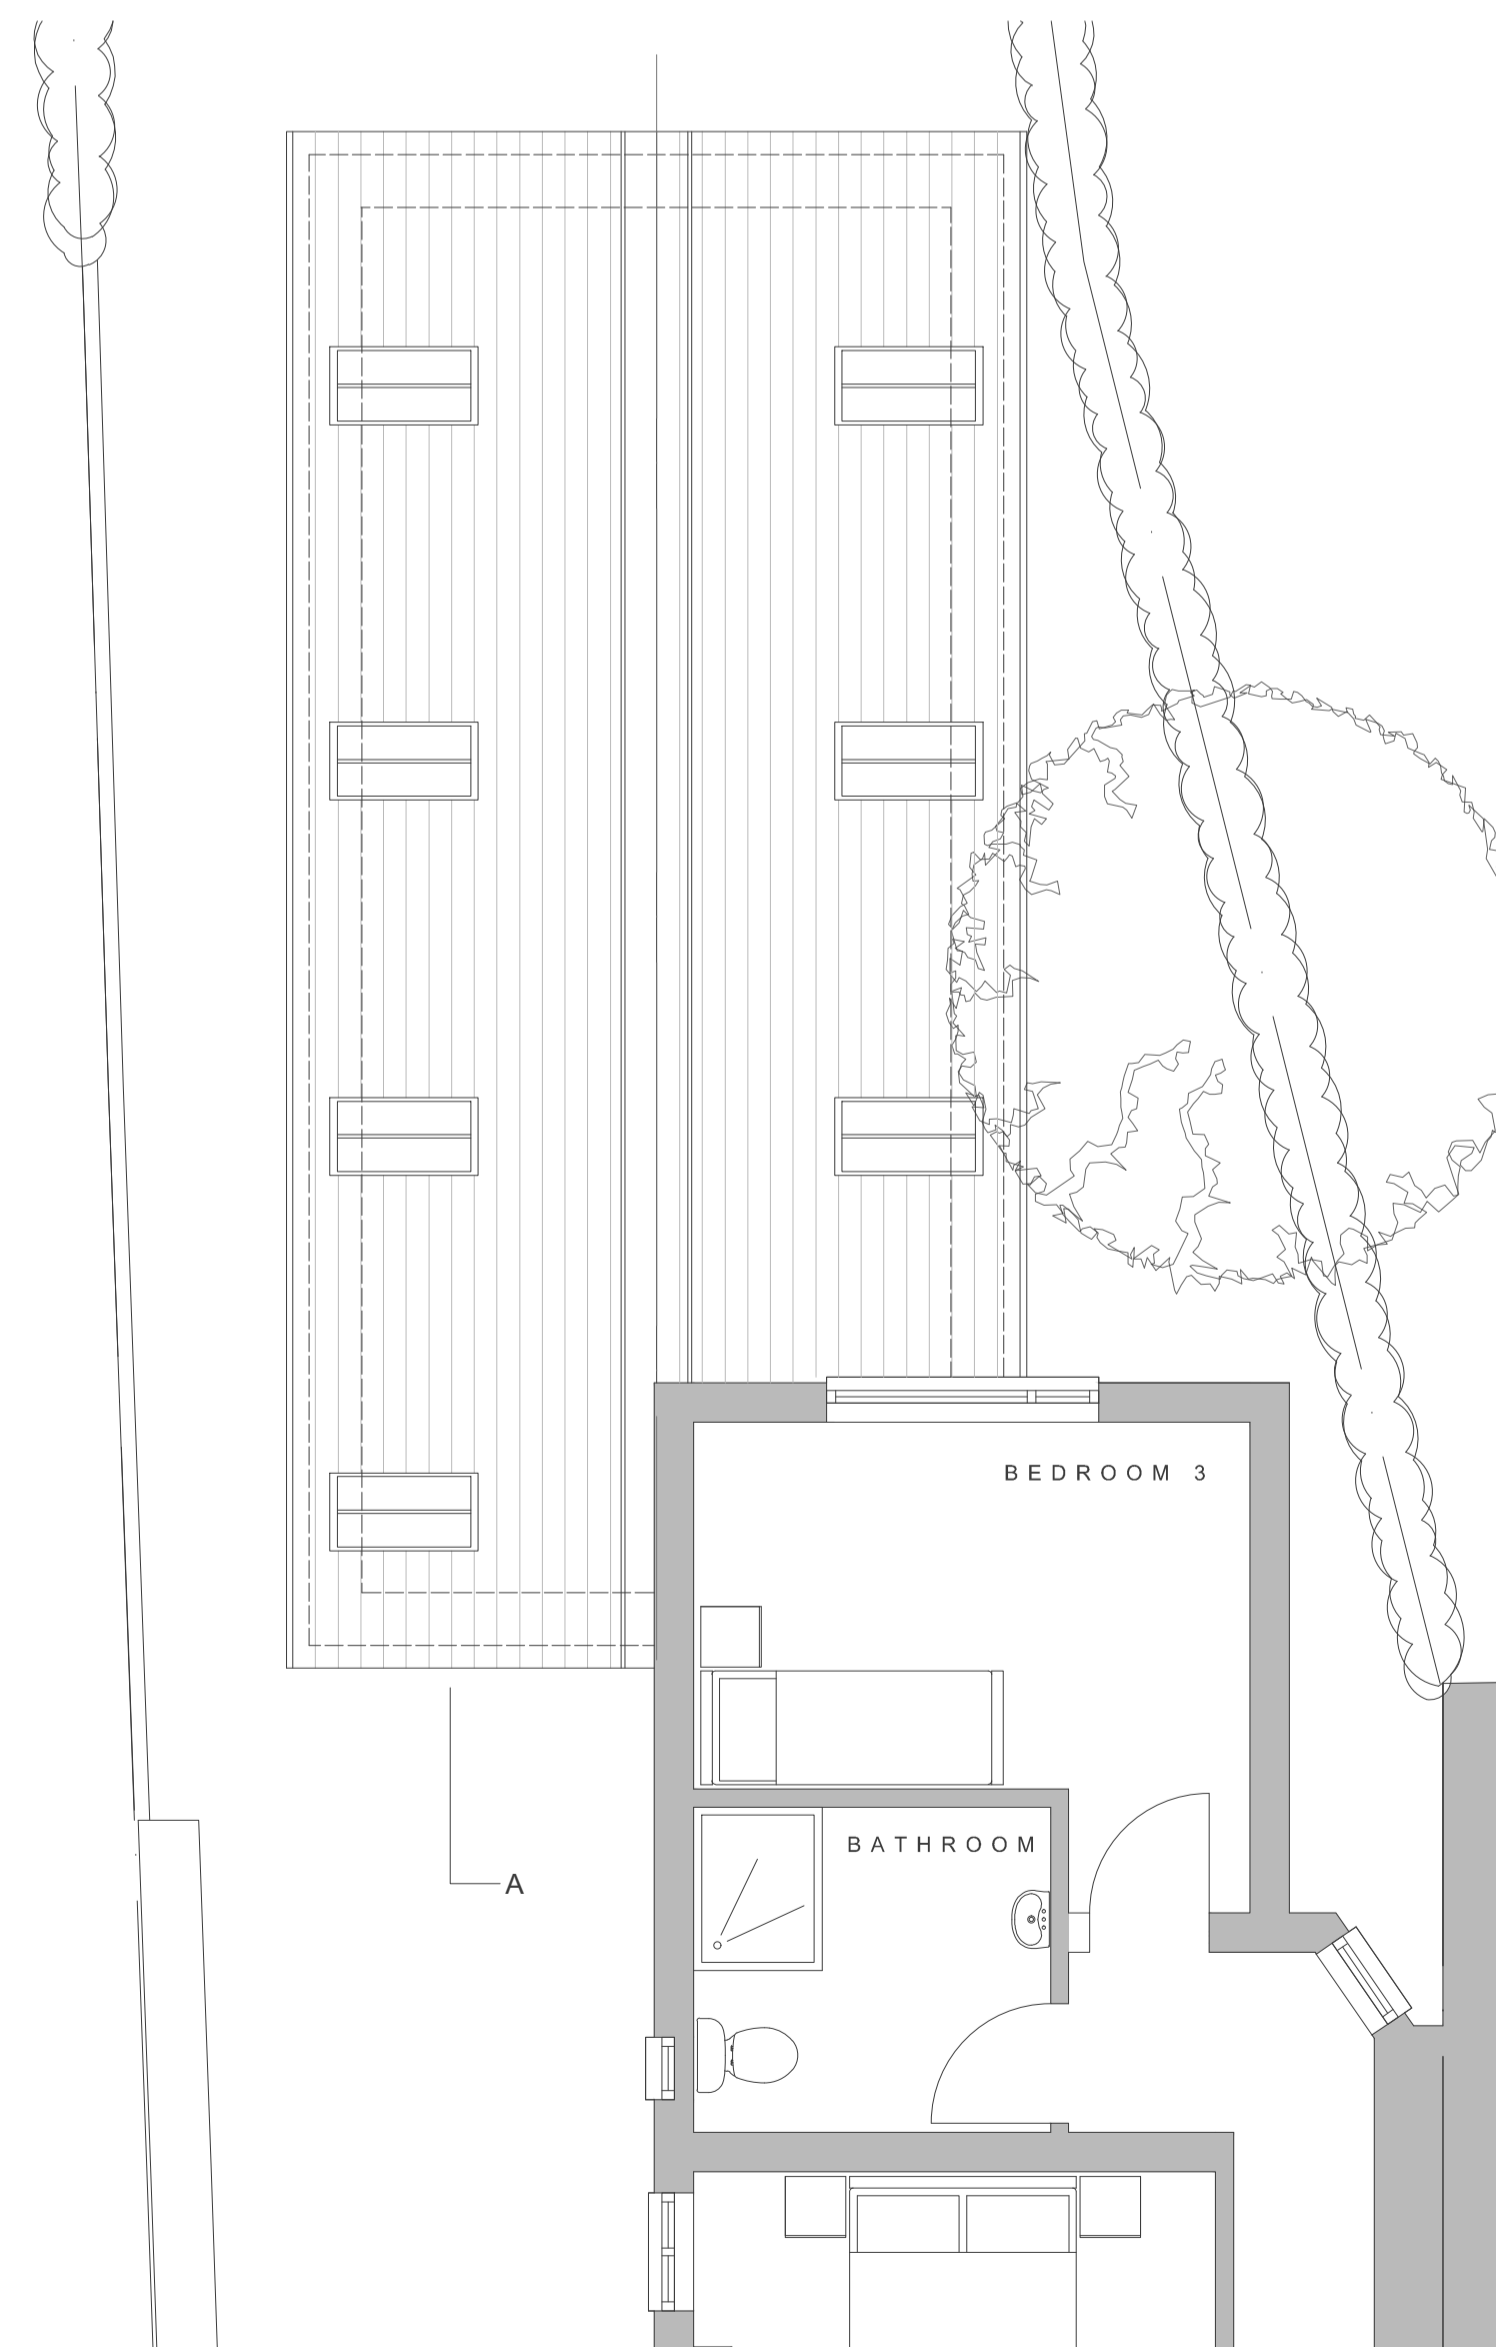


FIRST FLOOR PLAN - 1:50



SECTION A-A - 1:50



SIDE ELEVATION - 1:50

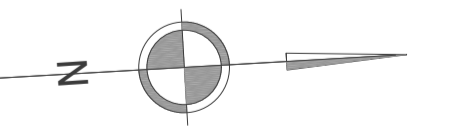

GA ASSOCIATES
 planning • architecture • design

2 CROSTON VILLA
 HIGH STREET
 GARSTANG
 PRESTON
 PR3 1EA

T: 01995 604514
 E: info@christiananthonyassociates.com
 W: www.christiananthonyassociates.com

PROJECT: PLANNING
MRS JESSICA DARBY

8 CHURCH STREET, CHURCHTOWN
 DETAILED PLANS & ELEVATIONS

DATE: 29.01.23
 SCALE: 1:100 AT A2

GA3529 - PR04

