


SIDE ELEVATION - 1:100




FRONT ELEVATION - 1:100




REAR ELEVATION - 1:100

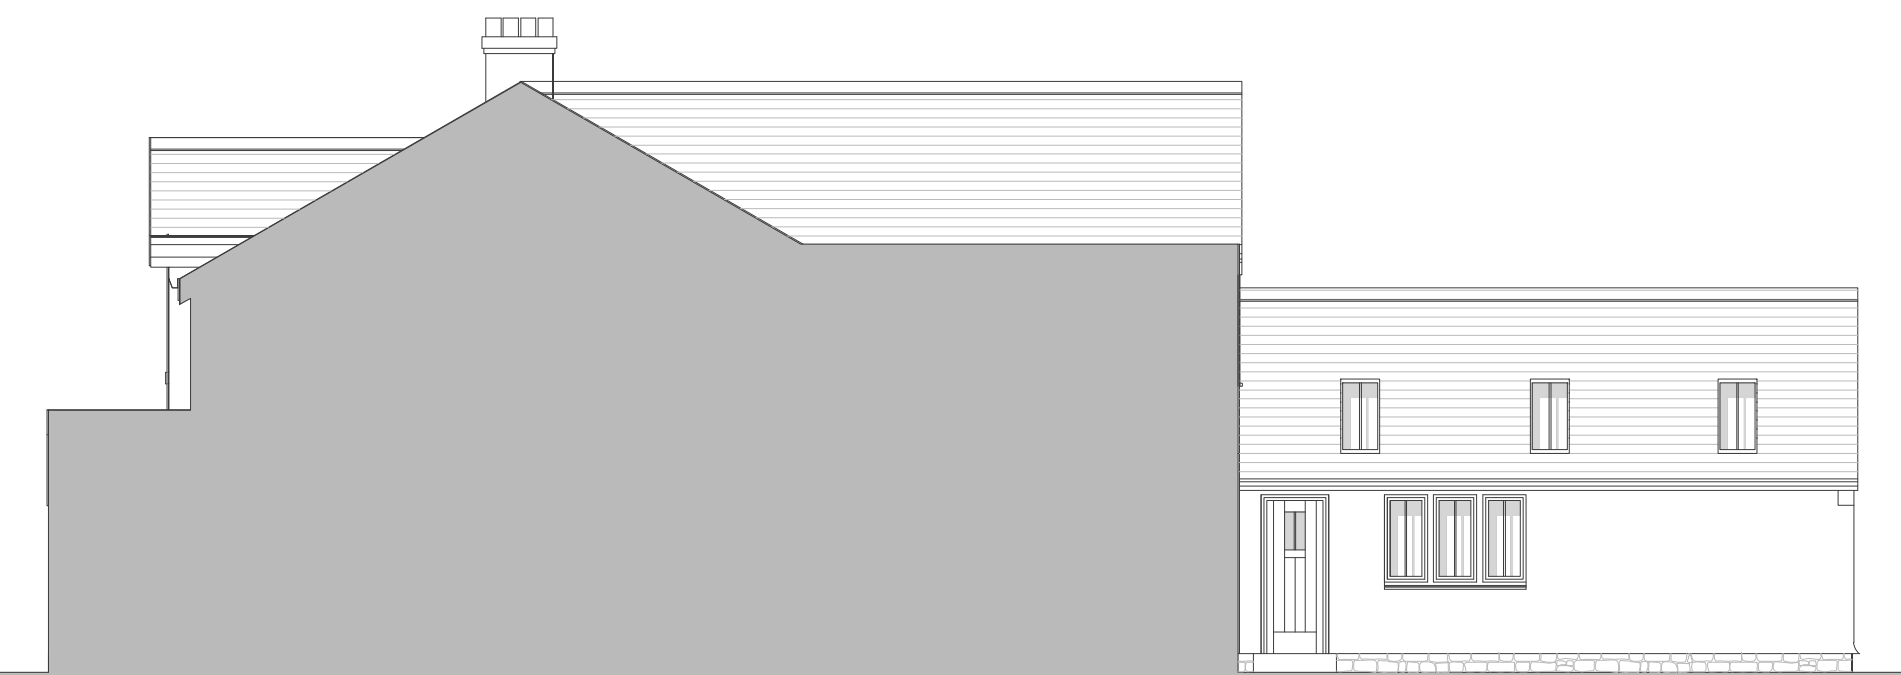


SIDE ELEVATION - 1:100

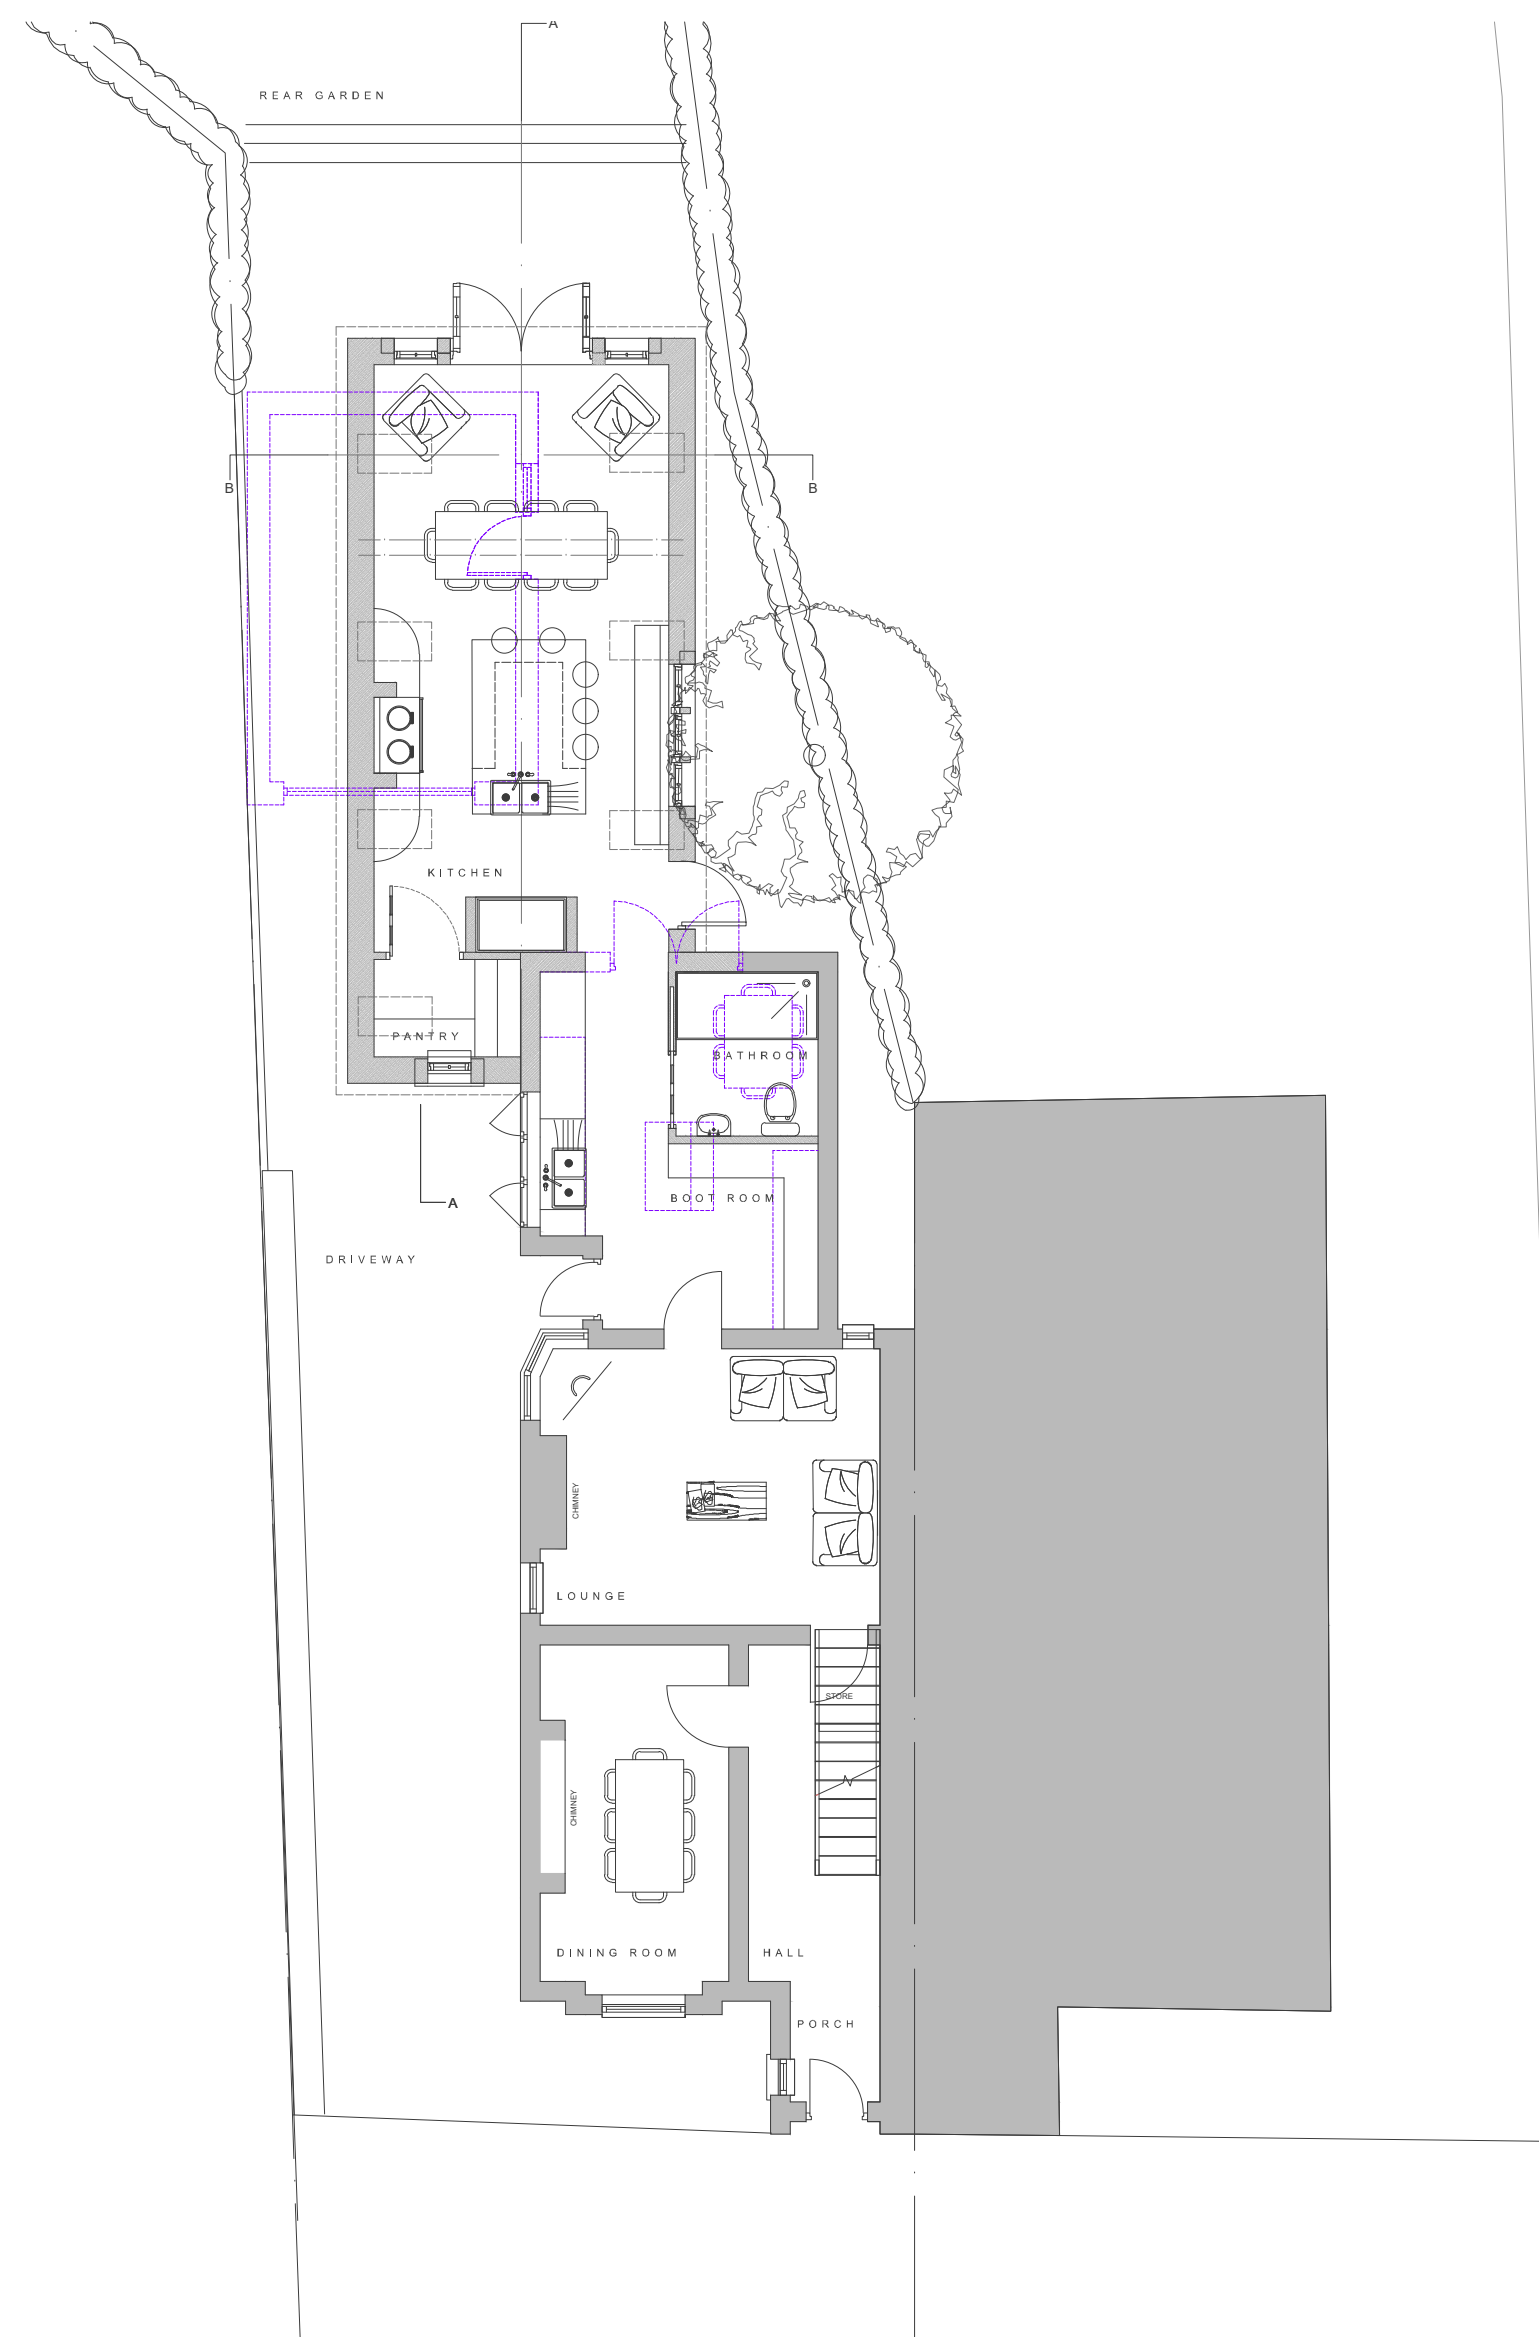



GROUND FLOOR PLAN - 1:100

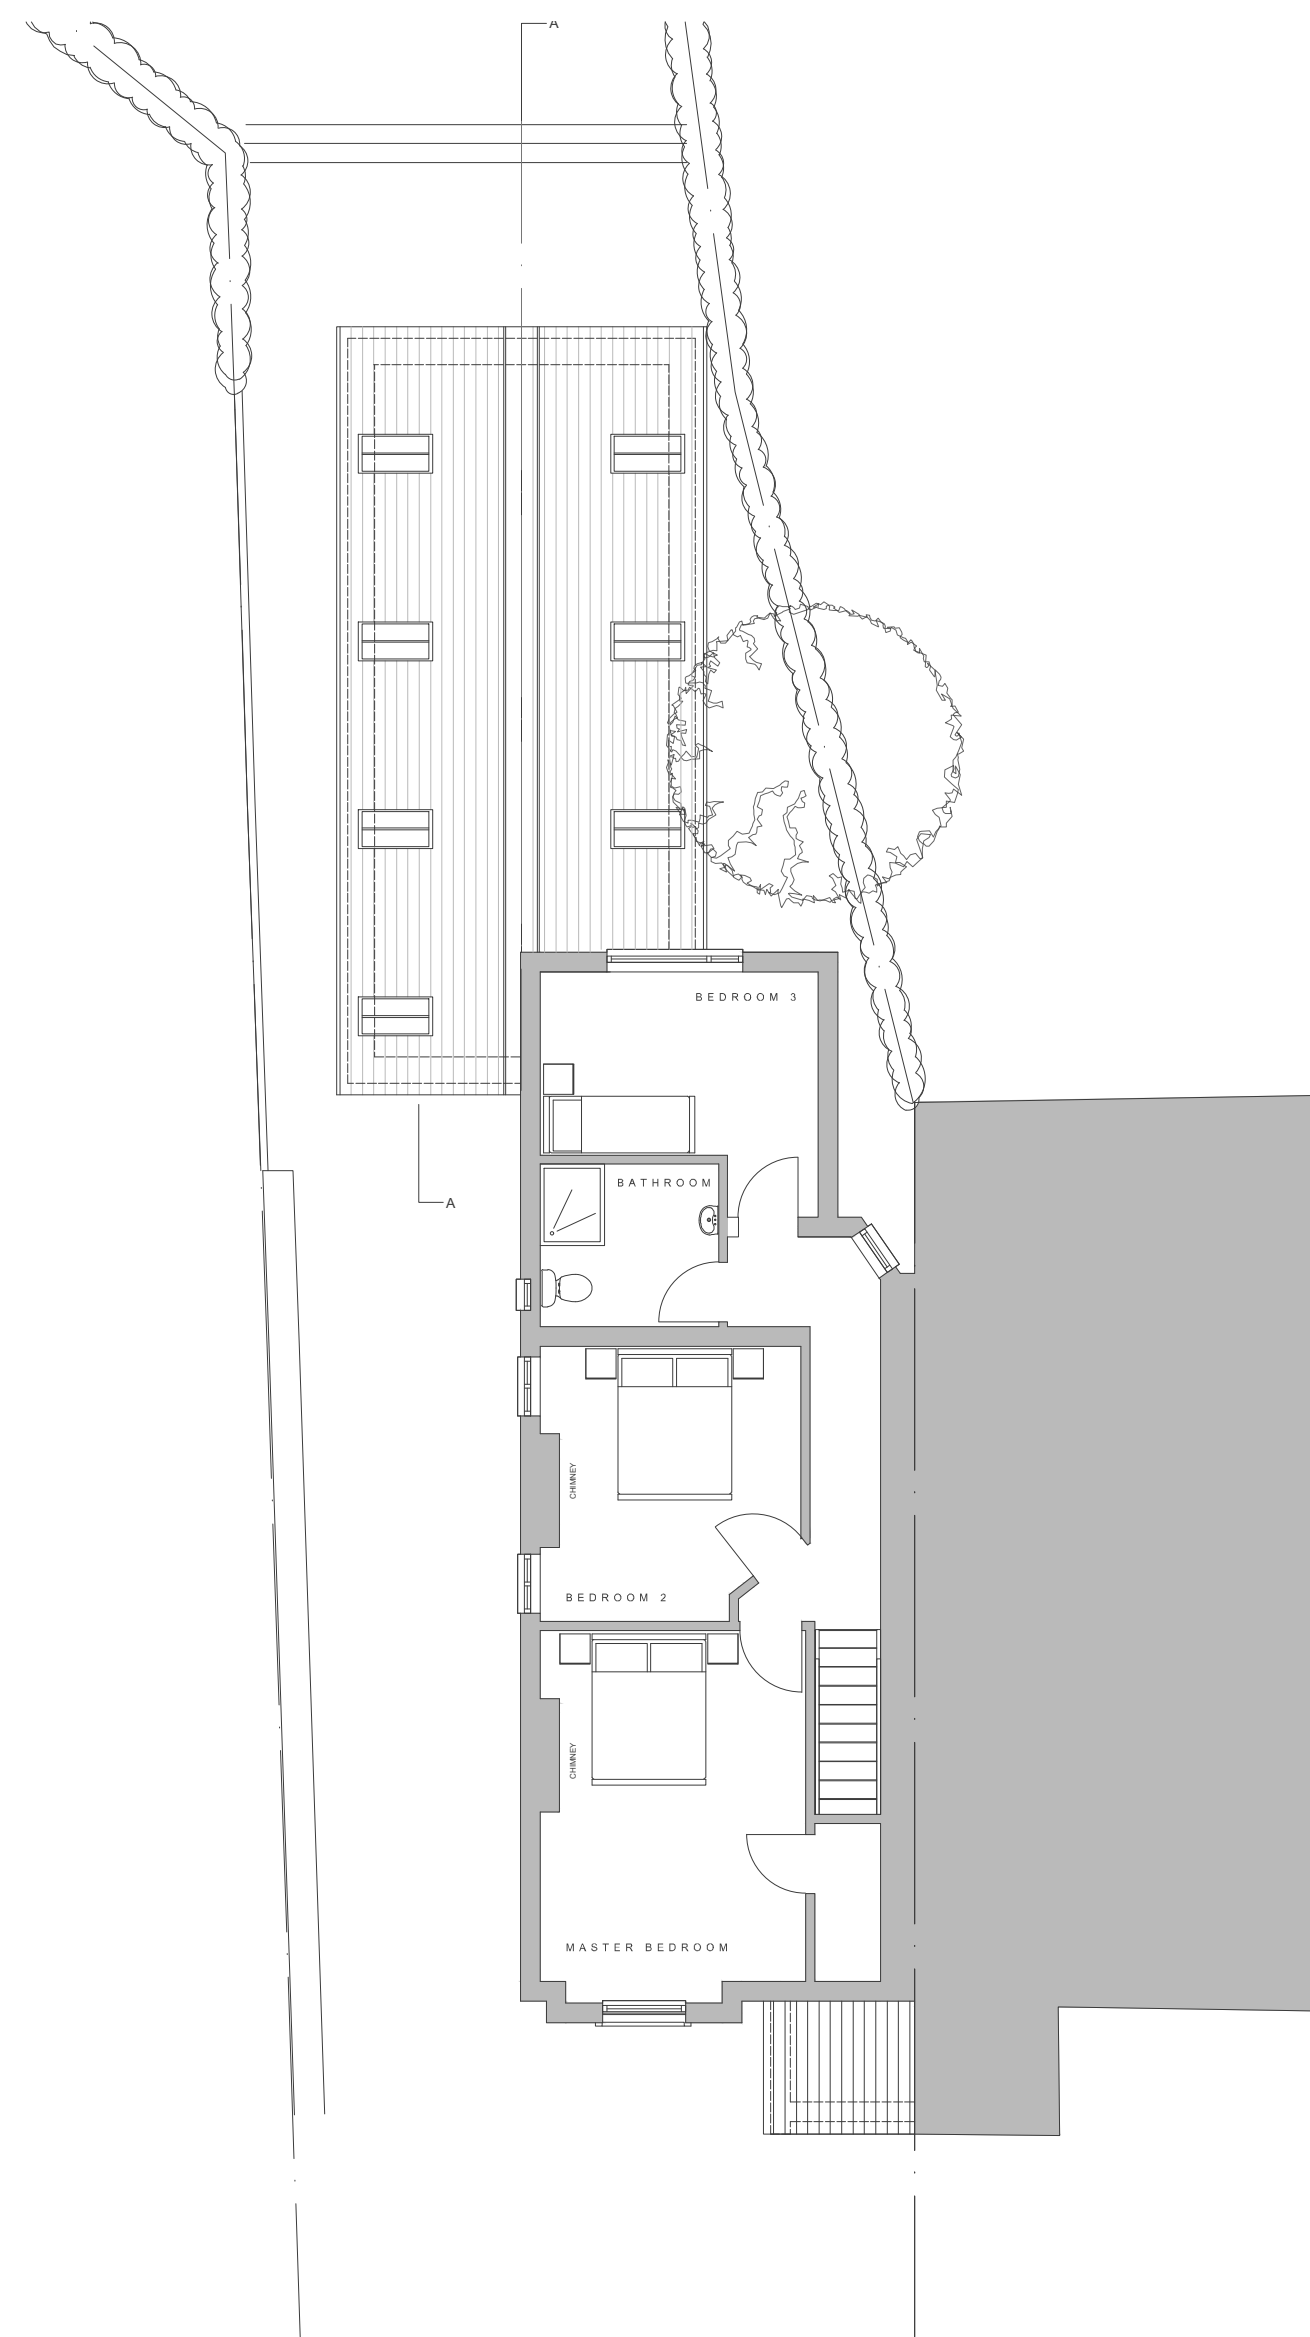

FIRST FLOOR PLAN - 1:100

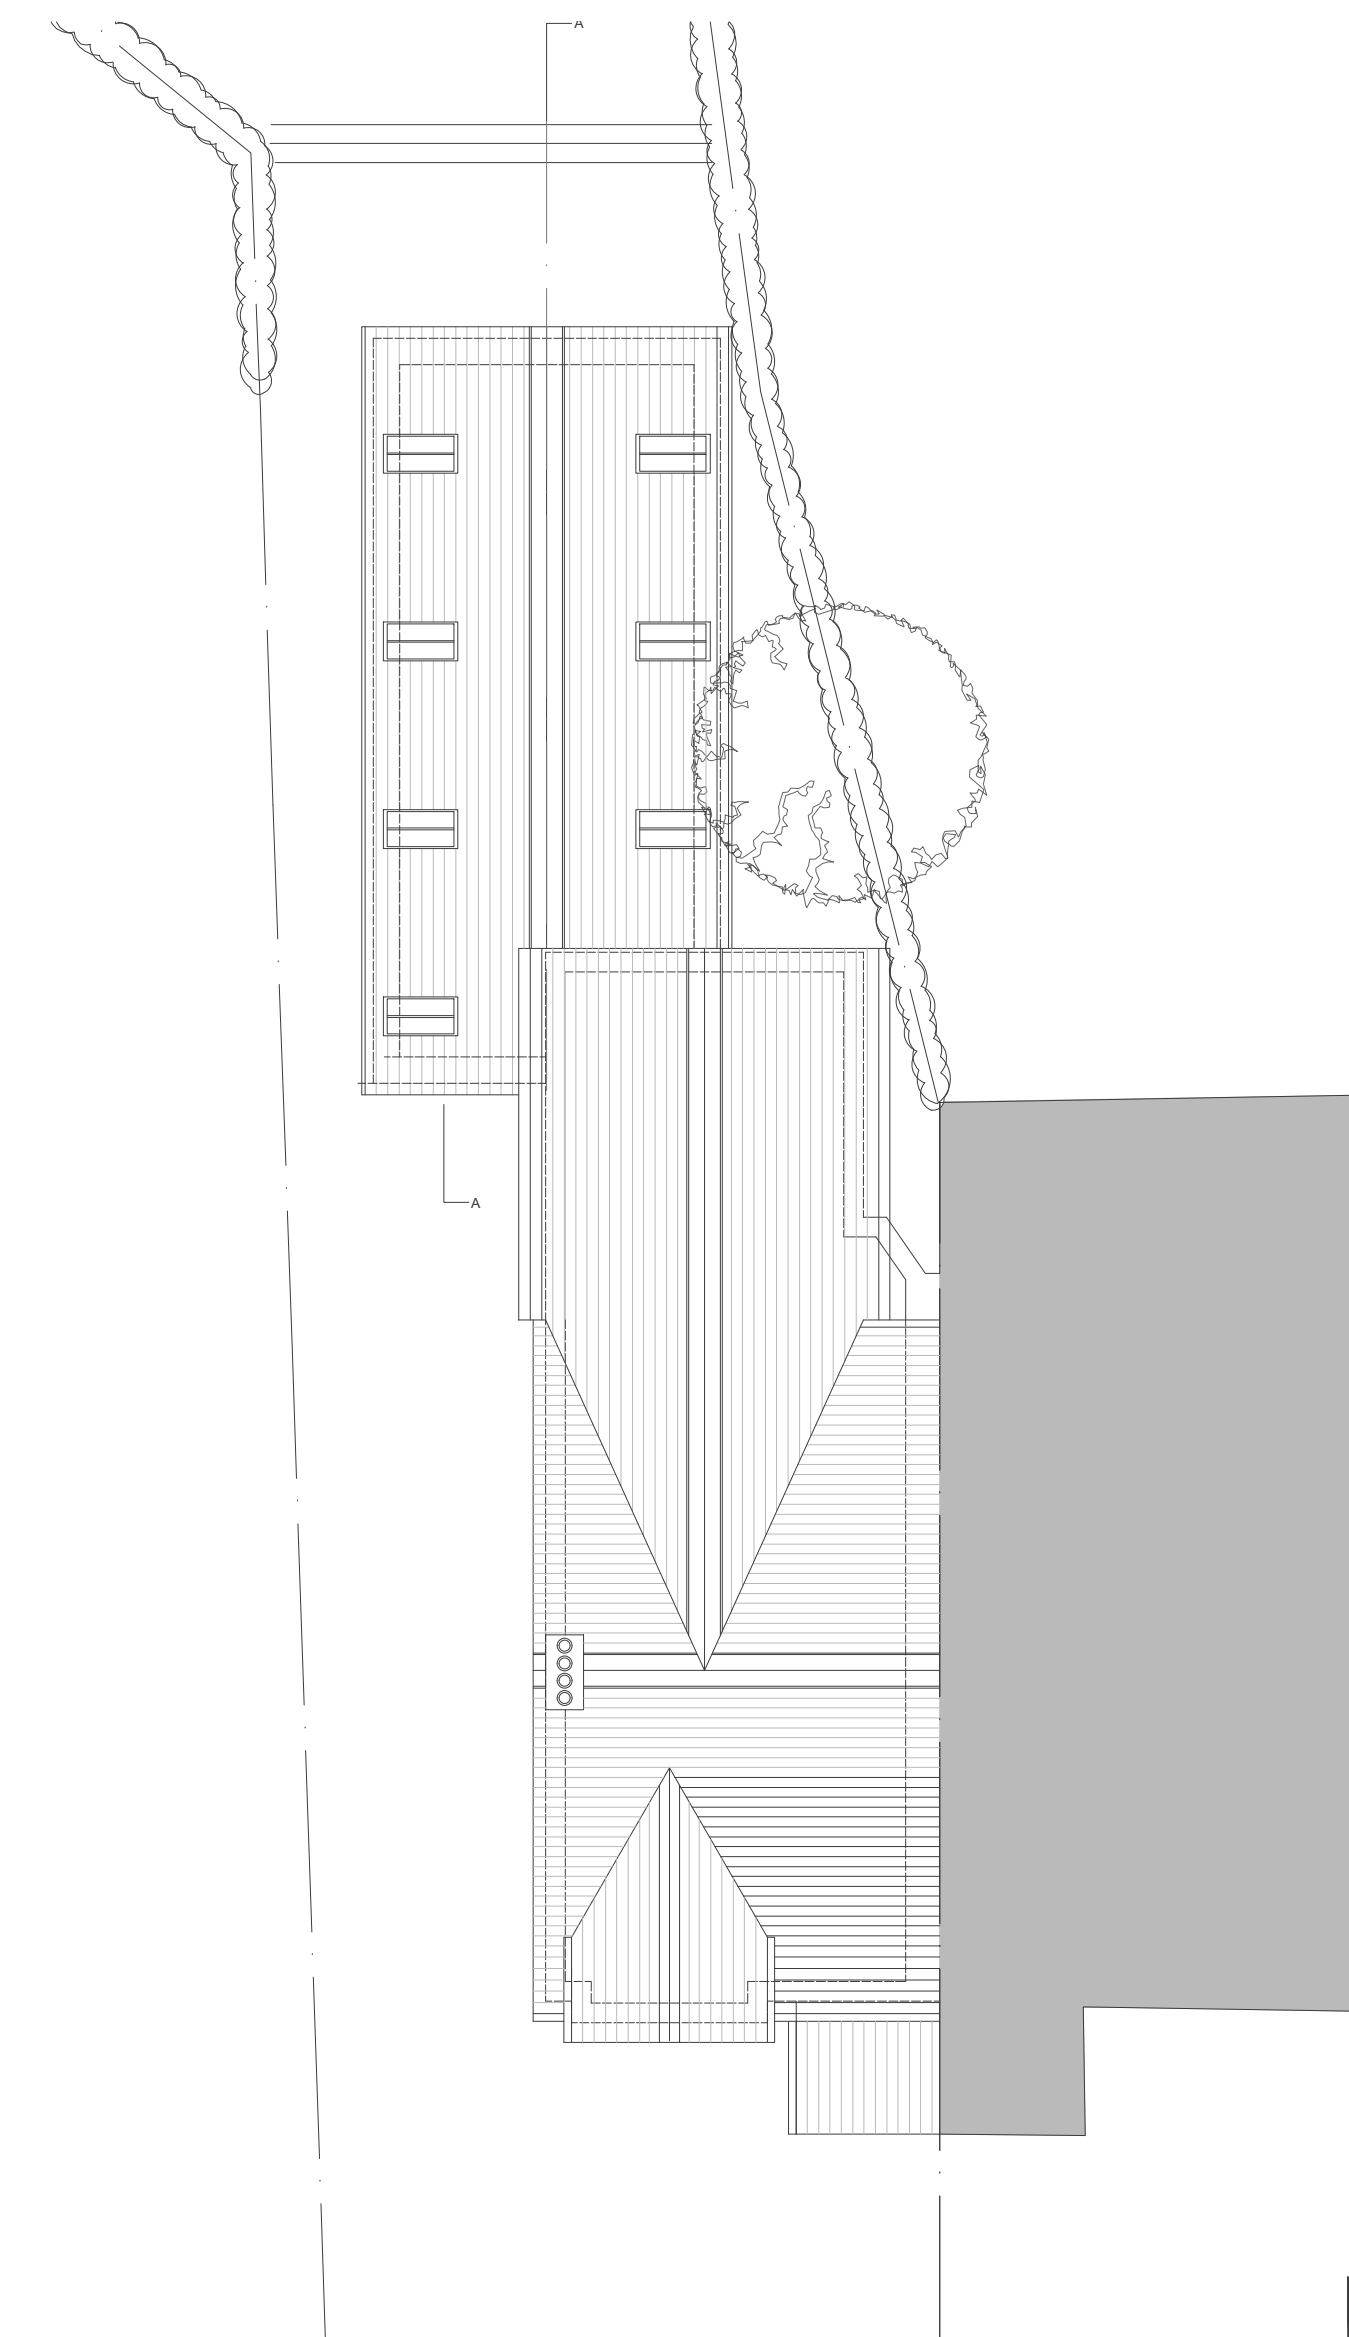

ROOF LAYOUT PLAN - 1:100

 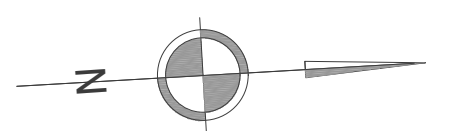

**GA** ASSOCIATES  
 planning • architecture • design

2 CRICSTON VILLA  
 HIGH STREET  
 GARBURTON  
 PRESTON  
 PR3 1EA

T: 01995 604514  
 E: info@grahamanthonyassociates.com  
 W: www.grahamanthonyassociates.com

CLIENT: MRS JESSICA DARBY  
 SERVICE: PLANNING

8 CHURCH STREET, CHURCHTOWN  
 PLANS & ELEVATIONS AS PROPOSED

PROJECT NO: GA3529 - PRO2  
 DATE: 09.01.23  
 SCALE: 1:100 AT A1

© 2023 GRAHAM ANTHONY ASSOCIATES. ALL RIGHTS RESERVED. THIS DOCUMENT IS THE PROPERTY OF GRAHAM ANTHONY ASSOCIATES. ANY UNAUTHORIZED REPRODUCTION OR DISTRIBUTION IS STRICTLY PROHIBITED. PROCEEDING WITH ANY MODEL OR SET SIZE, OFF DRAWING AND NOTES TO WHICH THIS DRAWING IS REFERRED IS PROHIBITED.