




SIDE ELEVATION - 1:100




FRONT ELEVATION - 1:100




REAR ELEVATION - 1:100

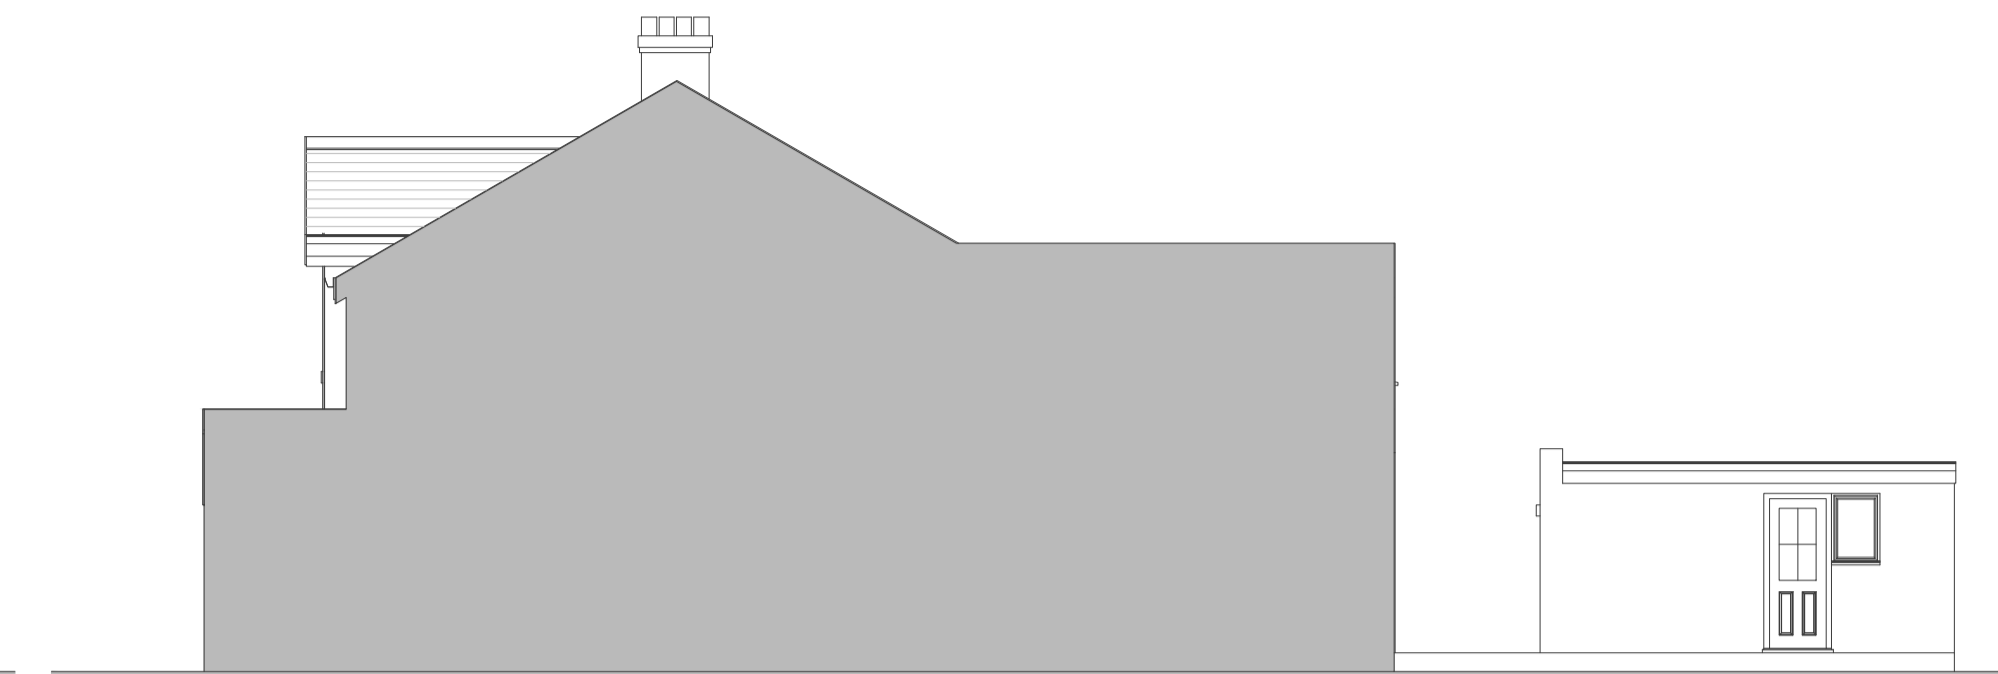


SIDE ELEVATION - 1:100

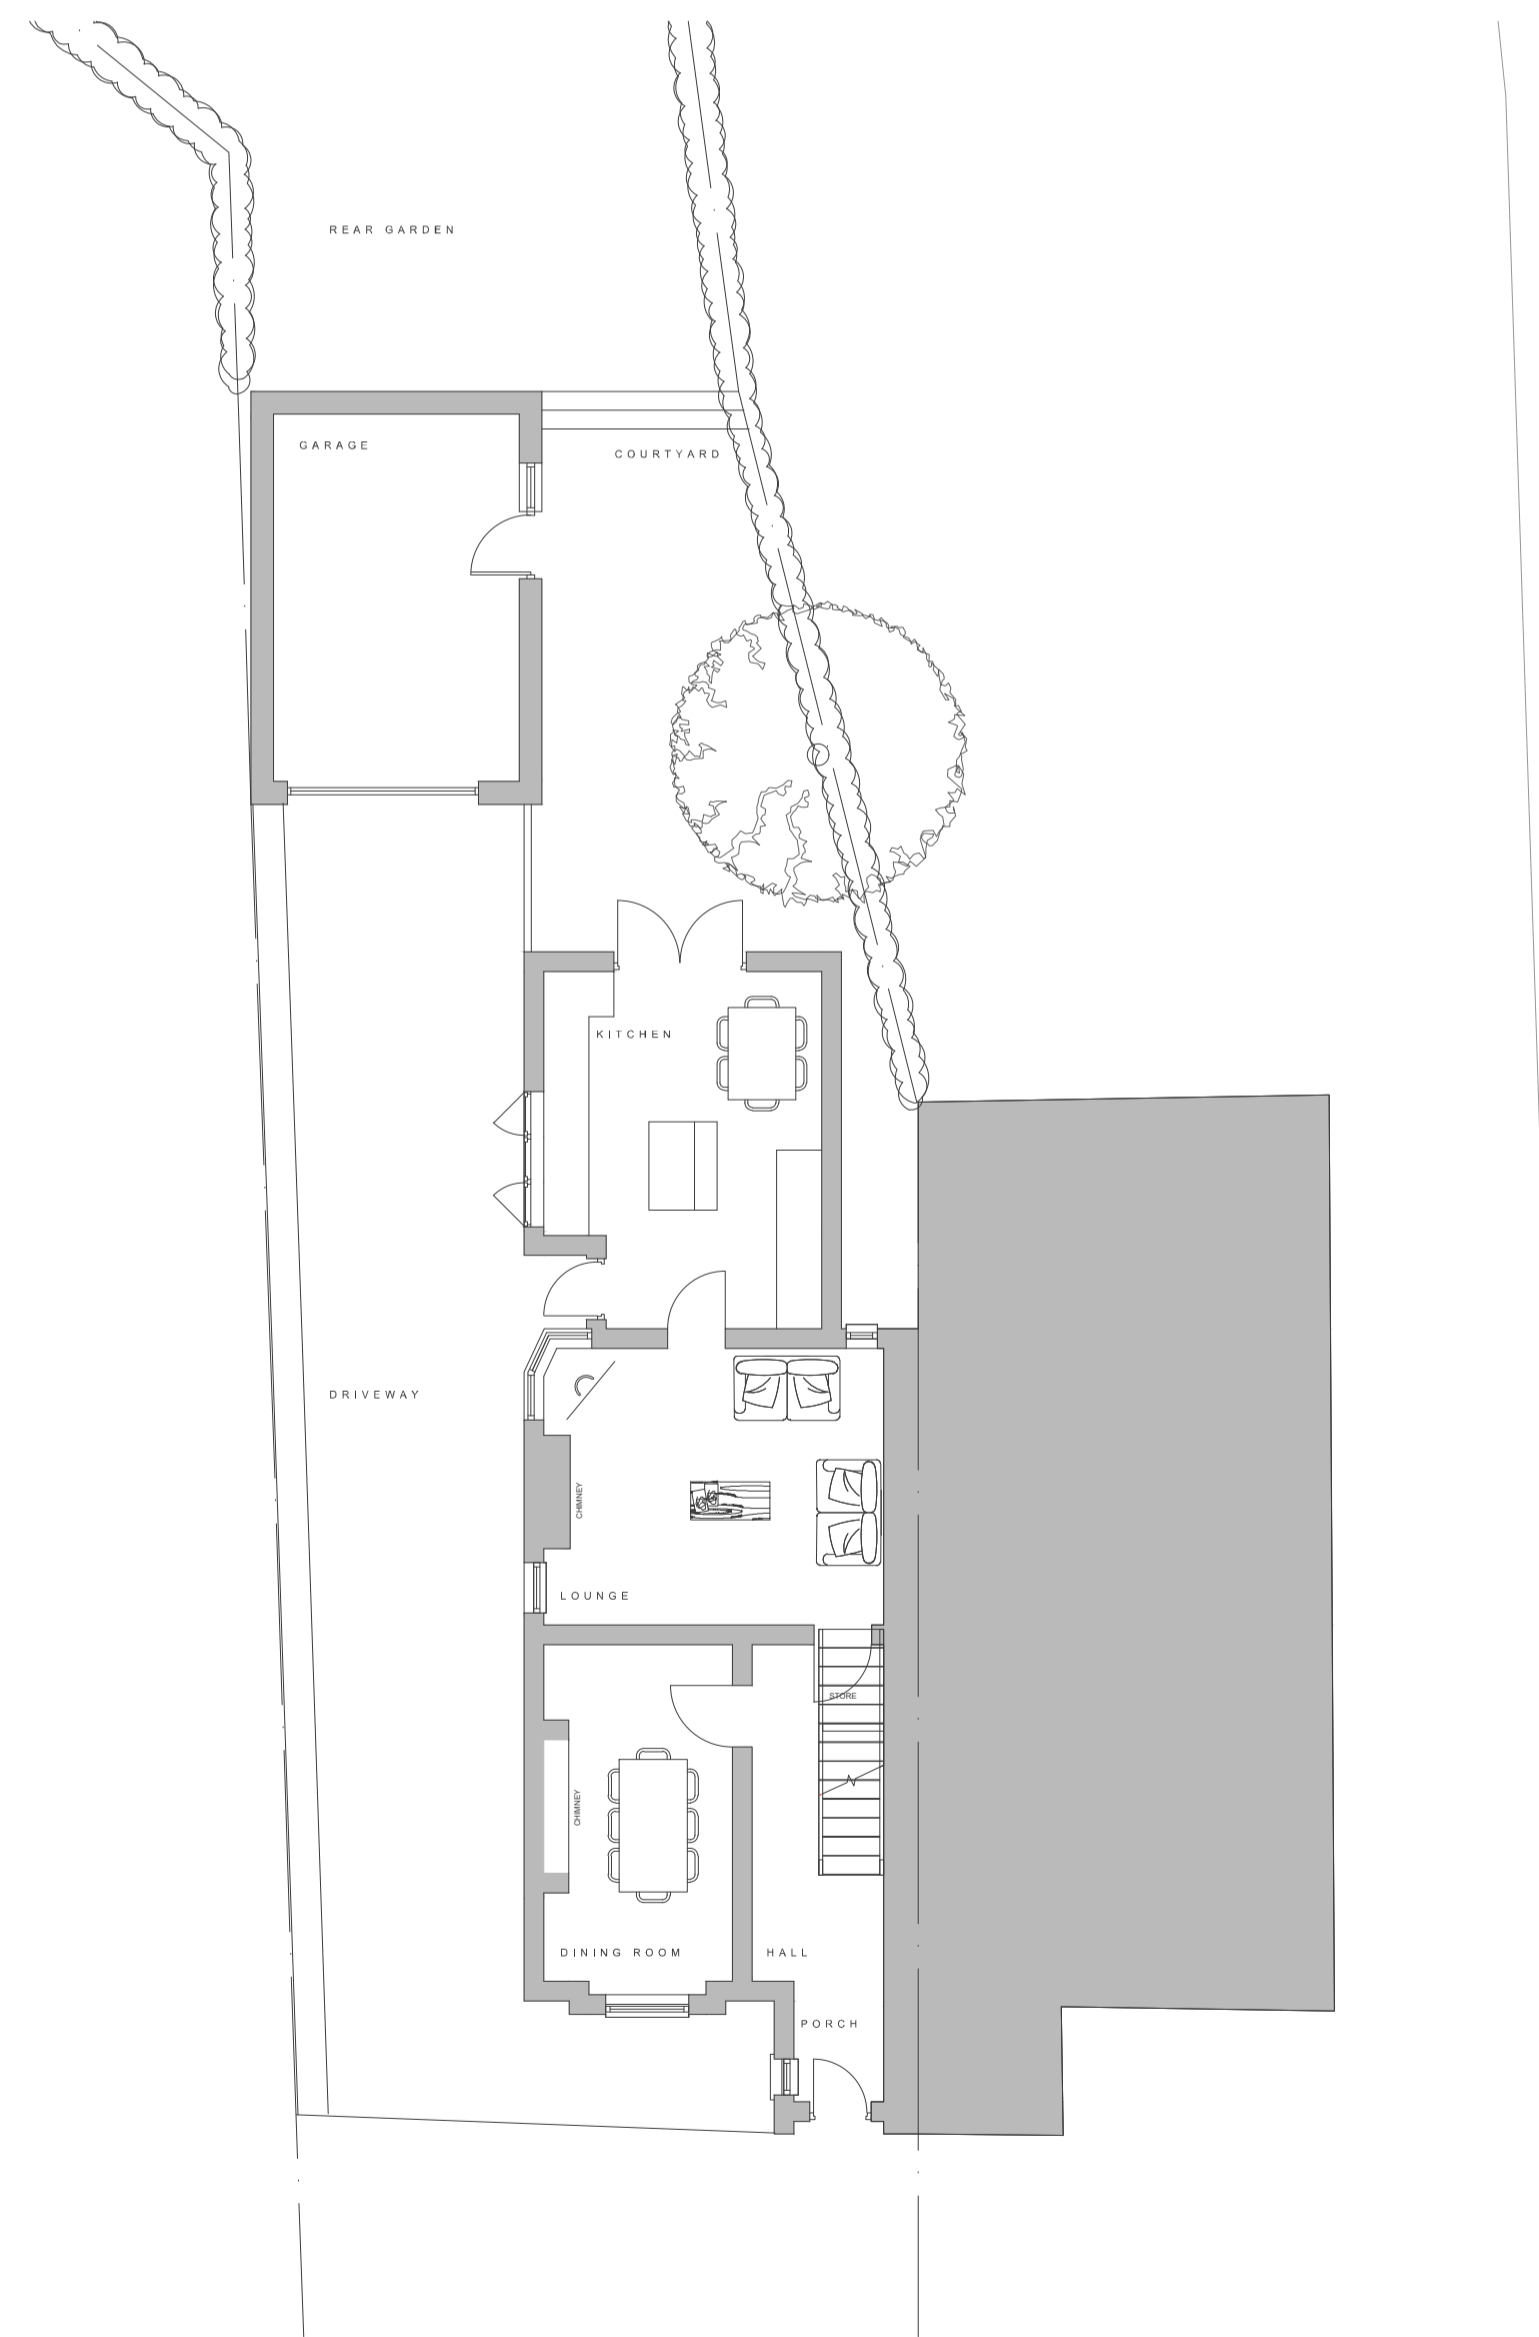



GROUND FLOOR PLAN - 1:100

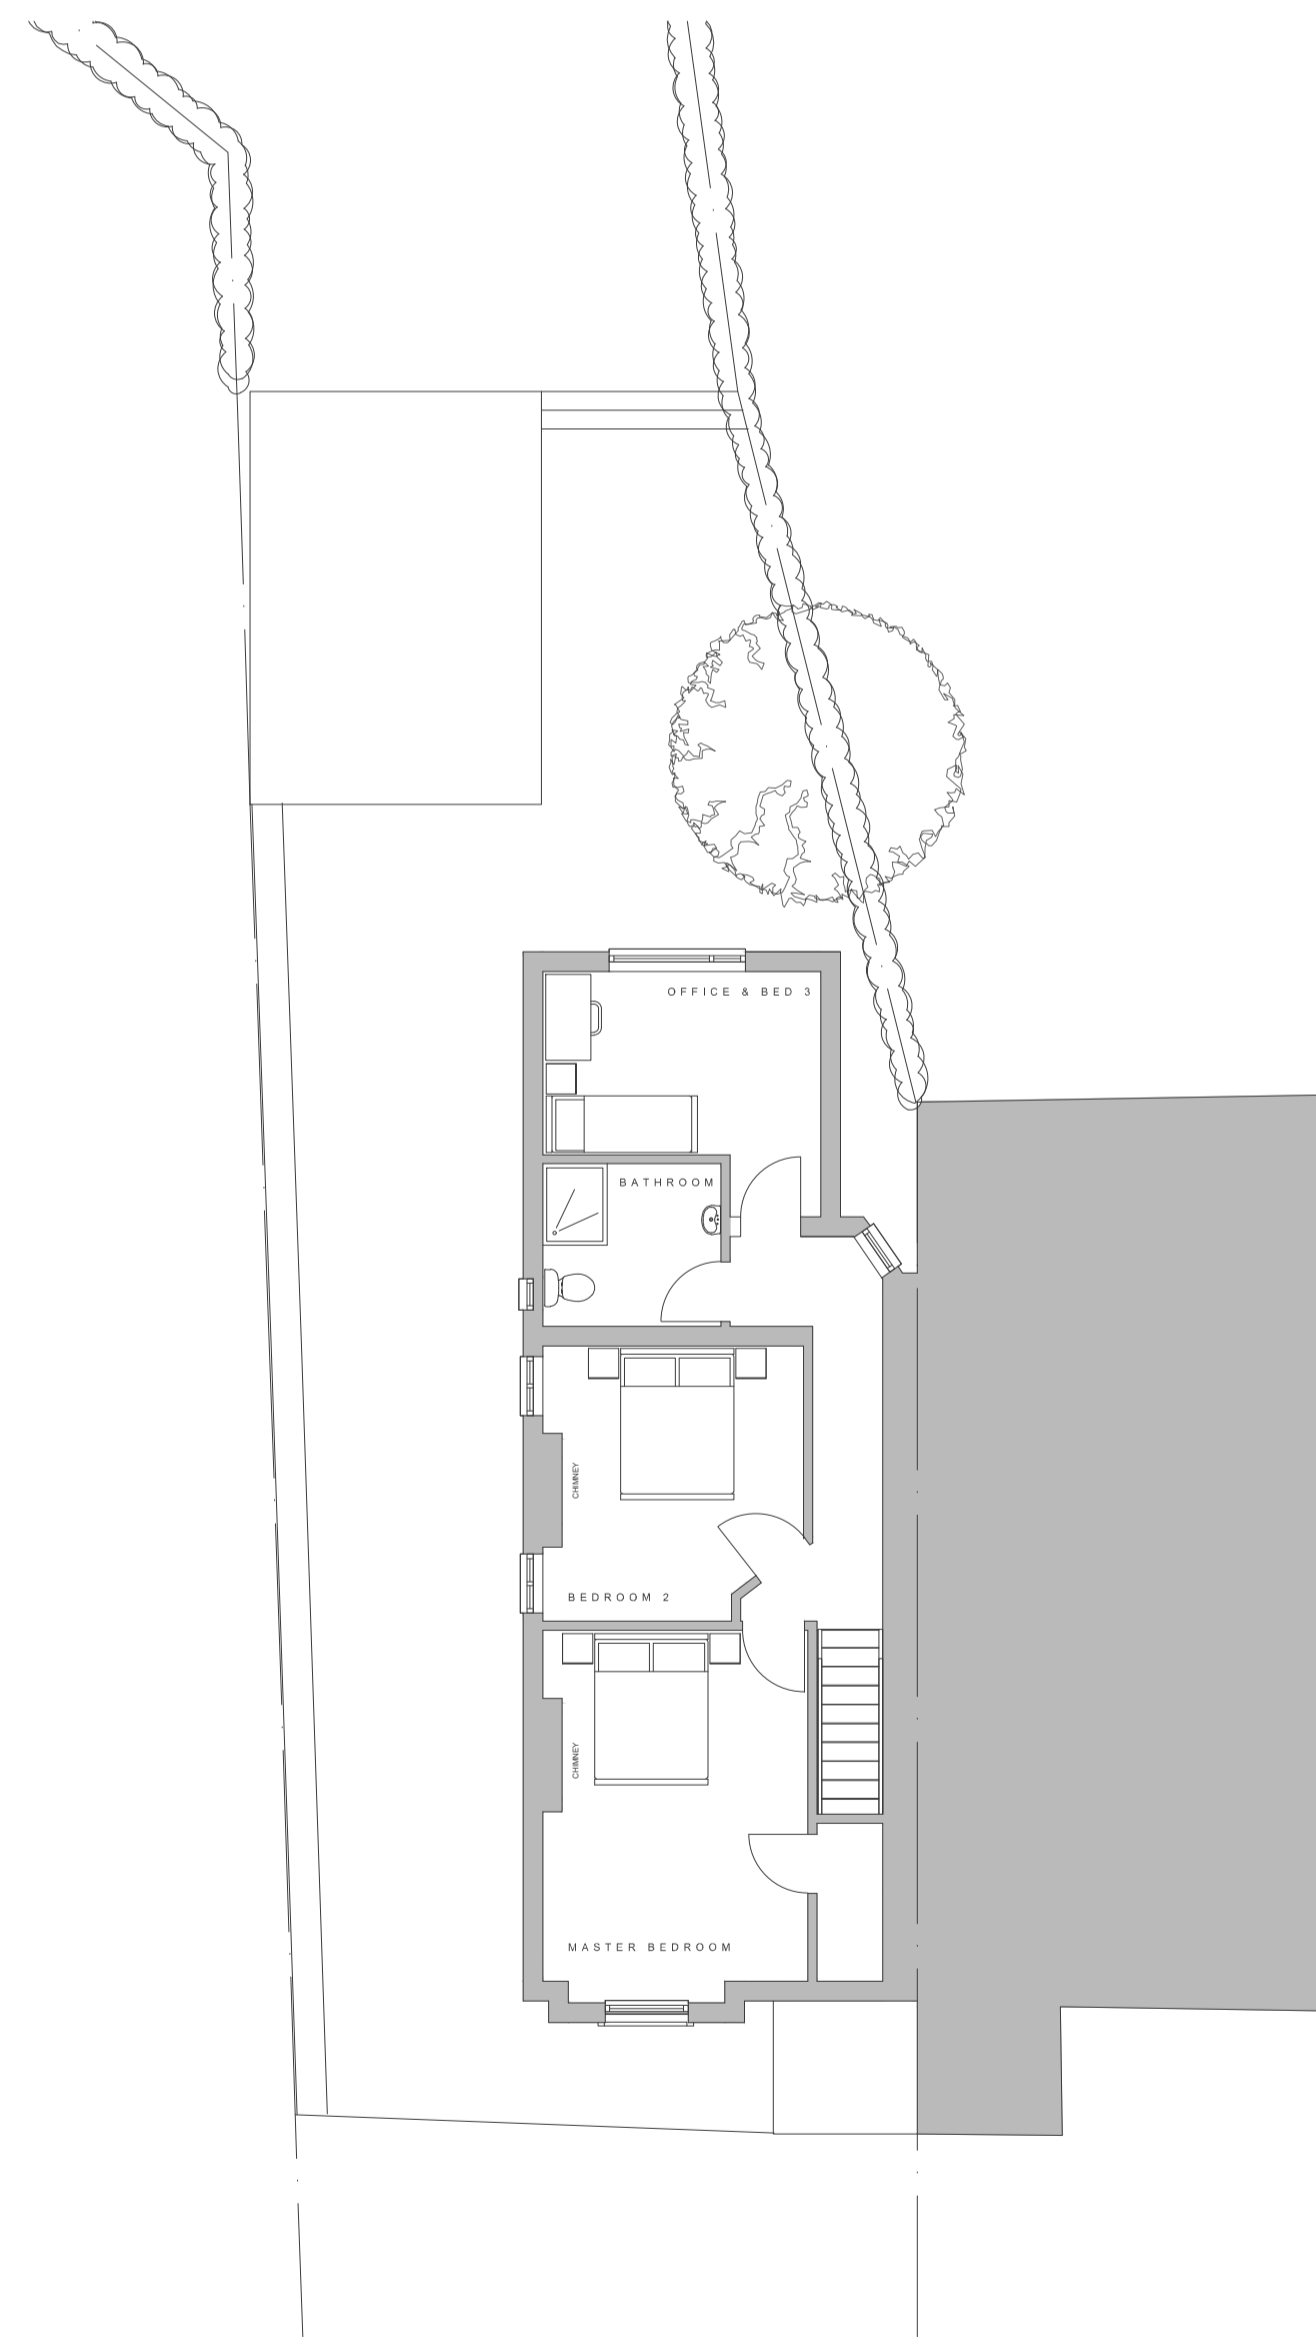

FIRST FLOOR PLAN - 1:100

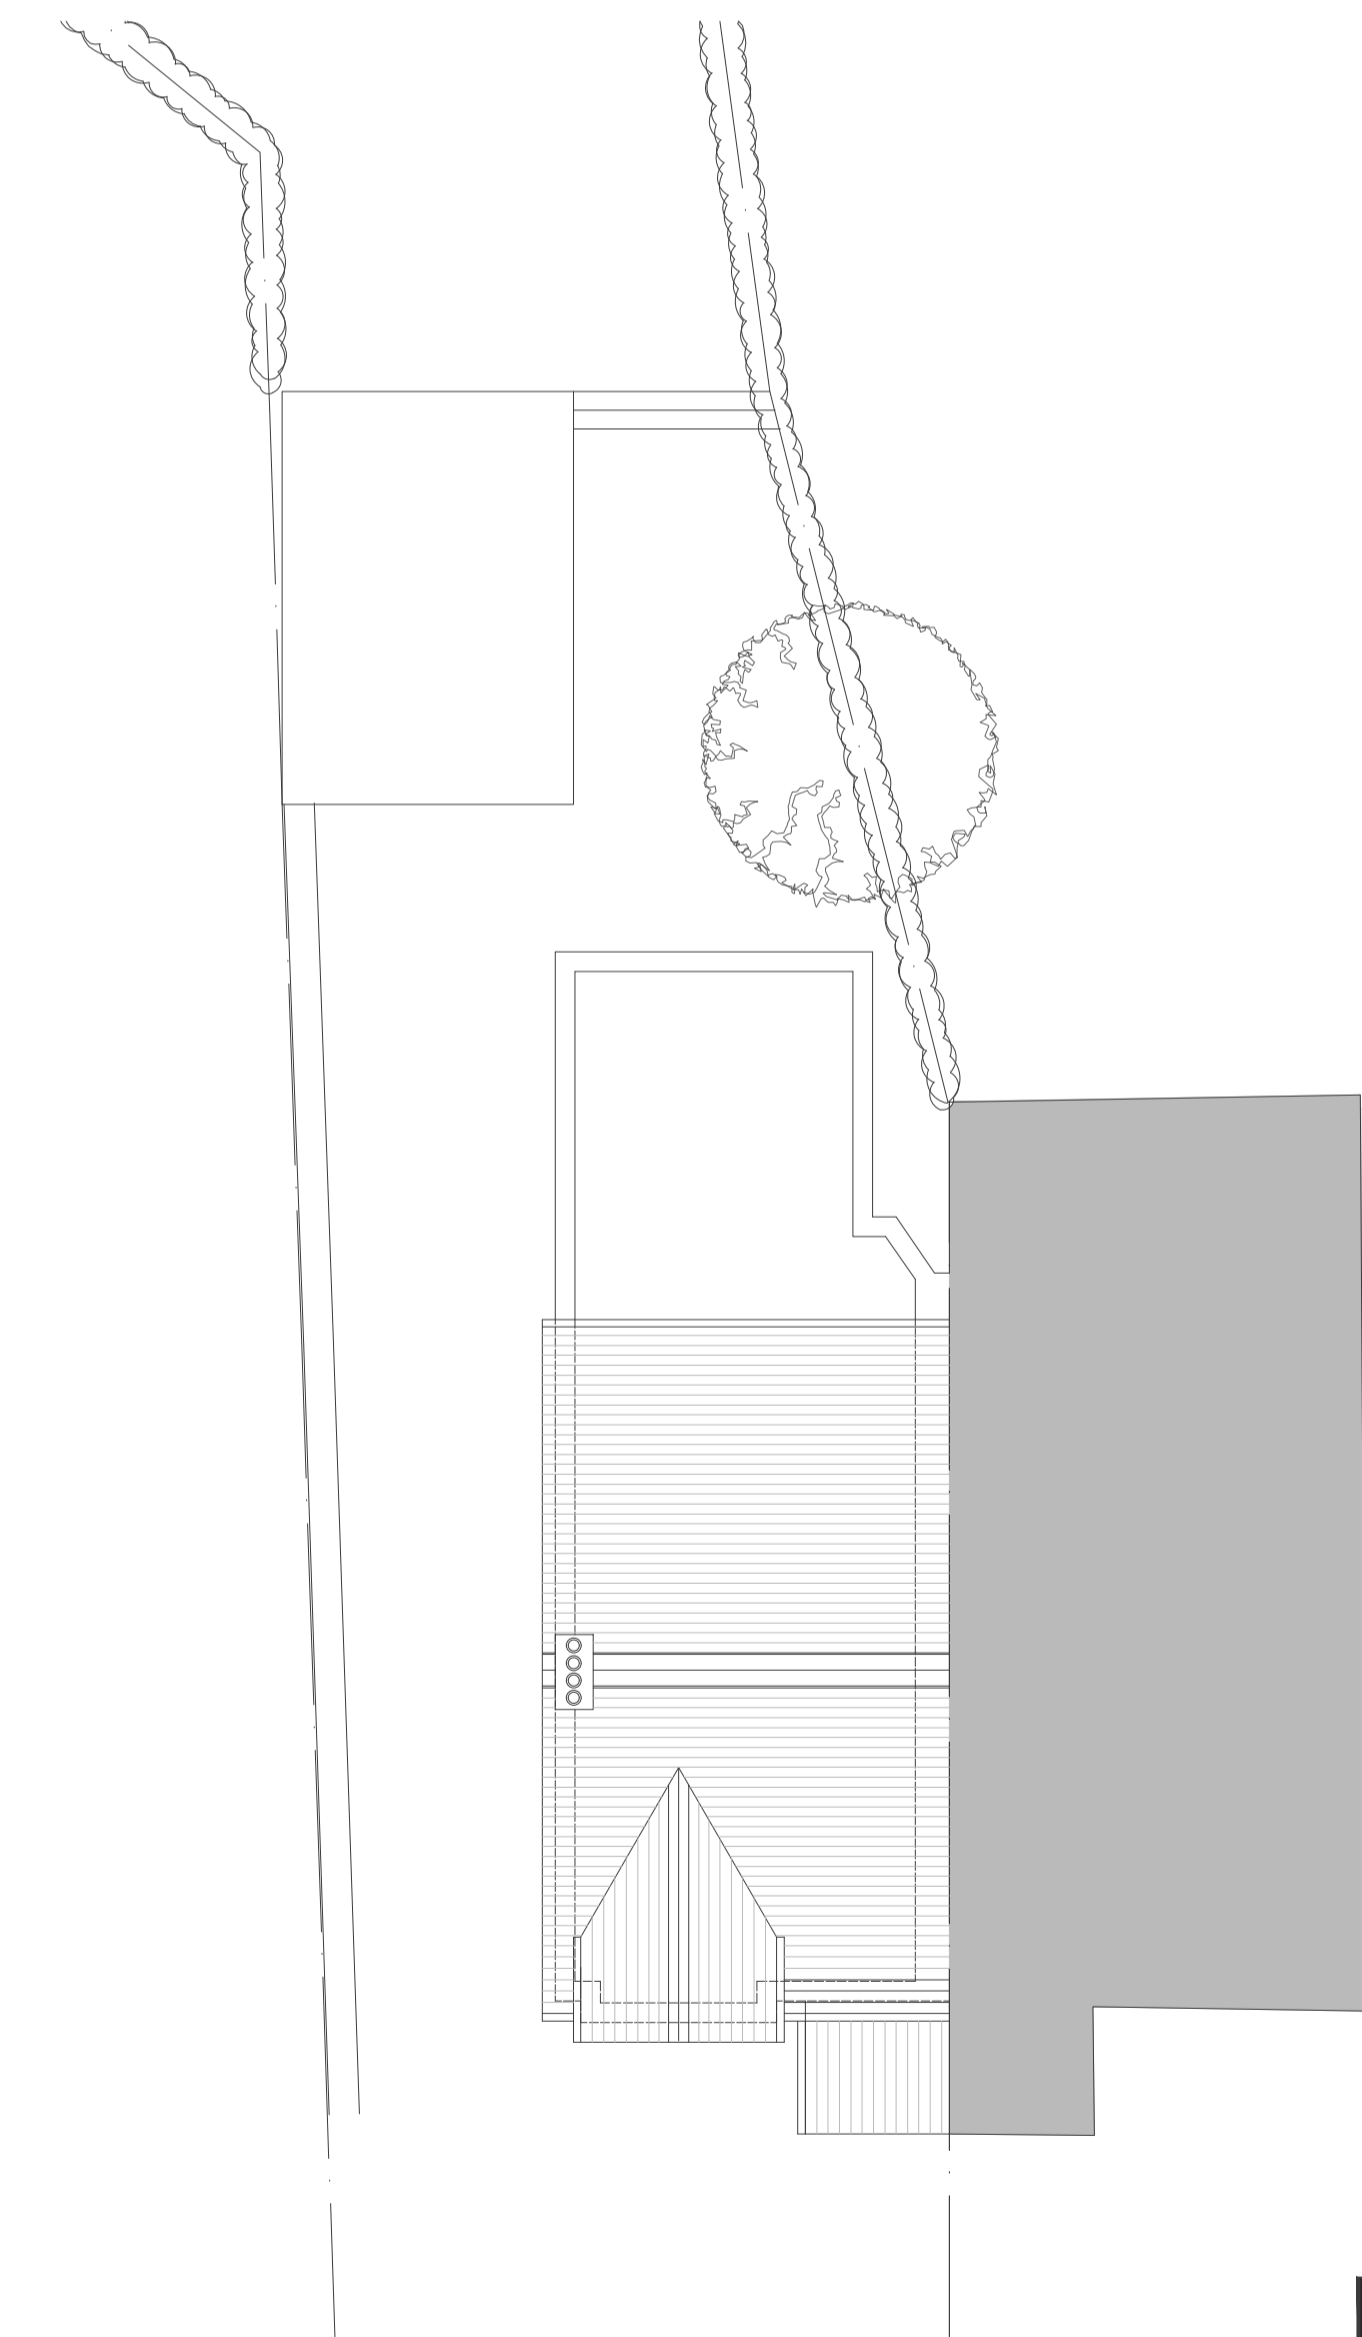

ROOF LAYOUT PLAN - 1:100

 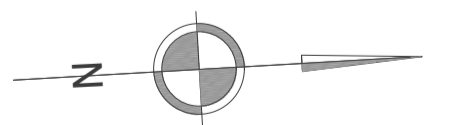

GA ASSOCIATES
 planning • architecture • design

2 CROSTON VILLA
 HIGH STREET
 GARBURTON
 PRESTON
 PR3 1EA

T: 01955 604814
 E: info@grahamanthonyassociates.com
 W: www.grahamanthonyassociates.com

CLIENT: MRS JESSICA DARBY
 PROJECT: PLANNING

8 CHURCH STREET, CHURCHTOWN
 PLANS & ELEVATIONS AS EXISTING

DATE: 08.01.23
 DRAWING NO: GA3220 - EX02