




EXISTING SOUTH ELEVATION OUTLINE 1:100

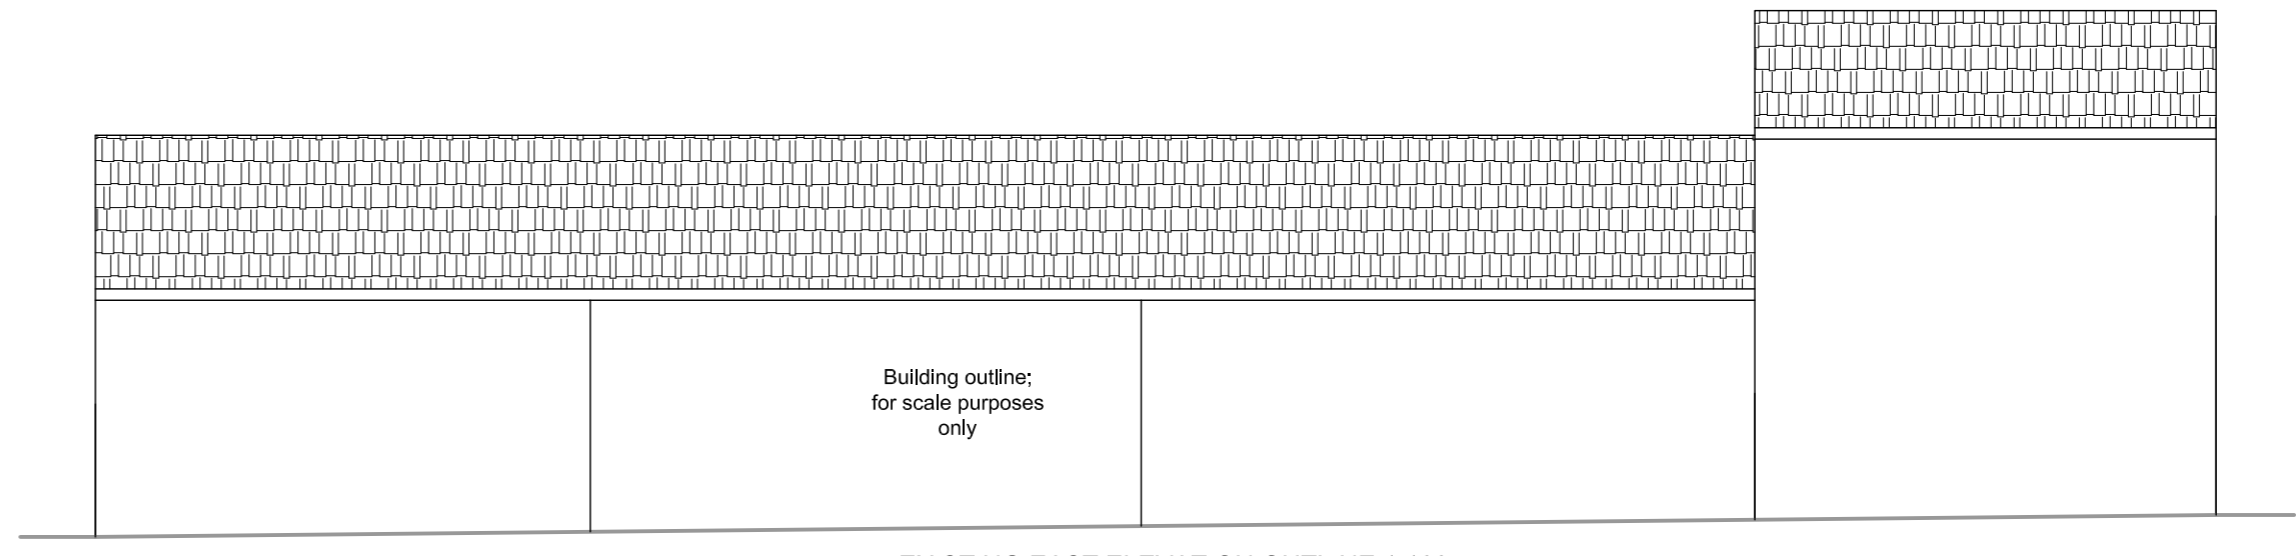


EXISTING EAST ELEVATION OUTLINE 1:100

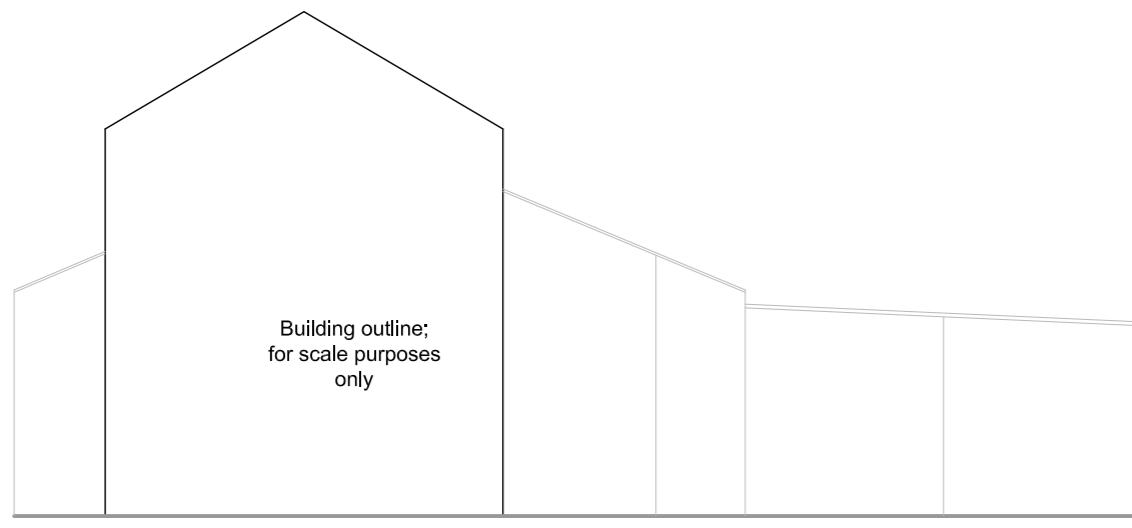

EXISTING NORTH ELEVATION OUTLINE 1:100

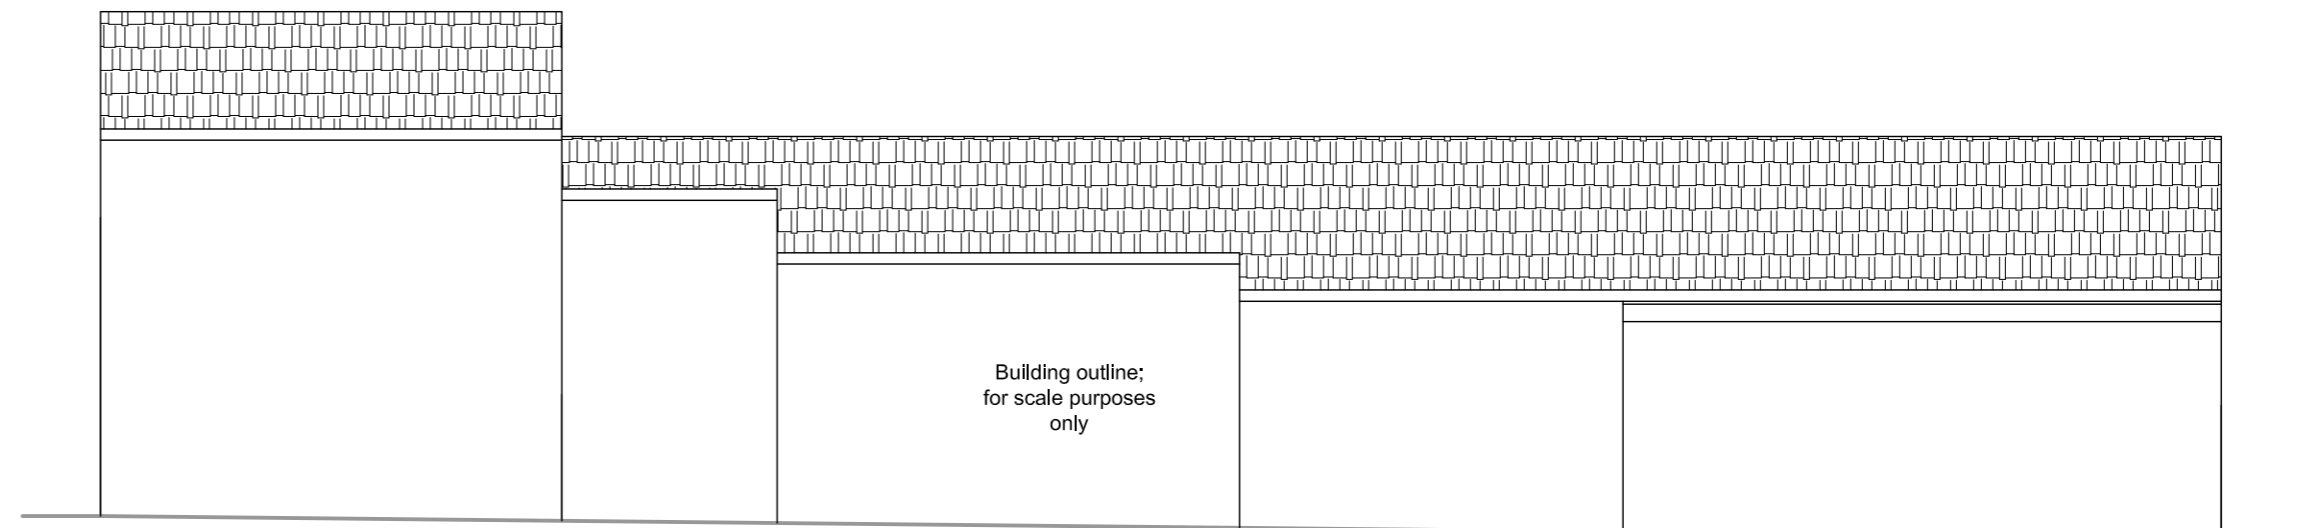

EXISTING WEST ELEVATION OUTLINE 1:100

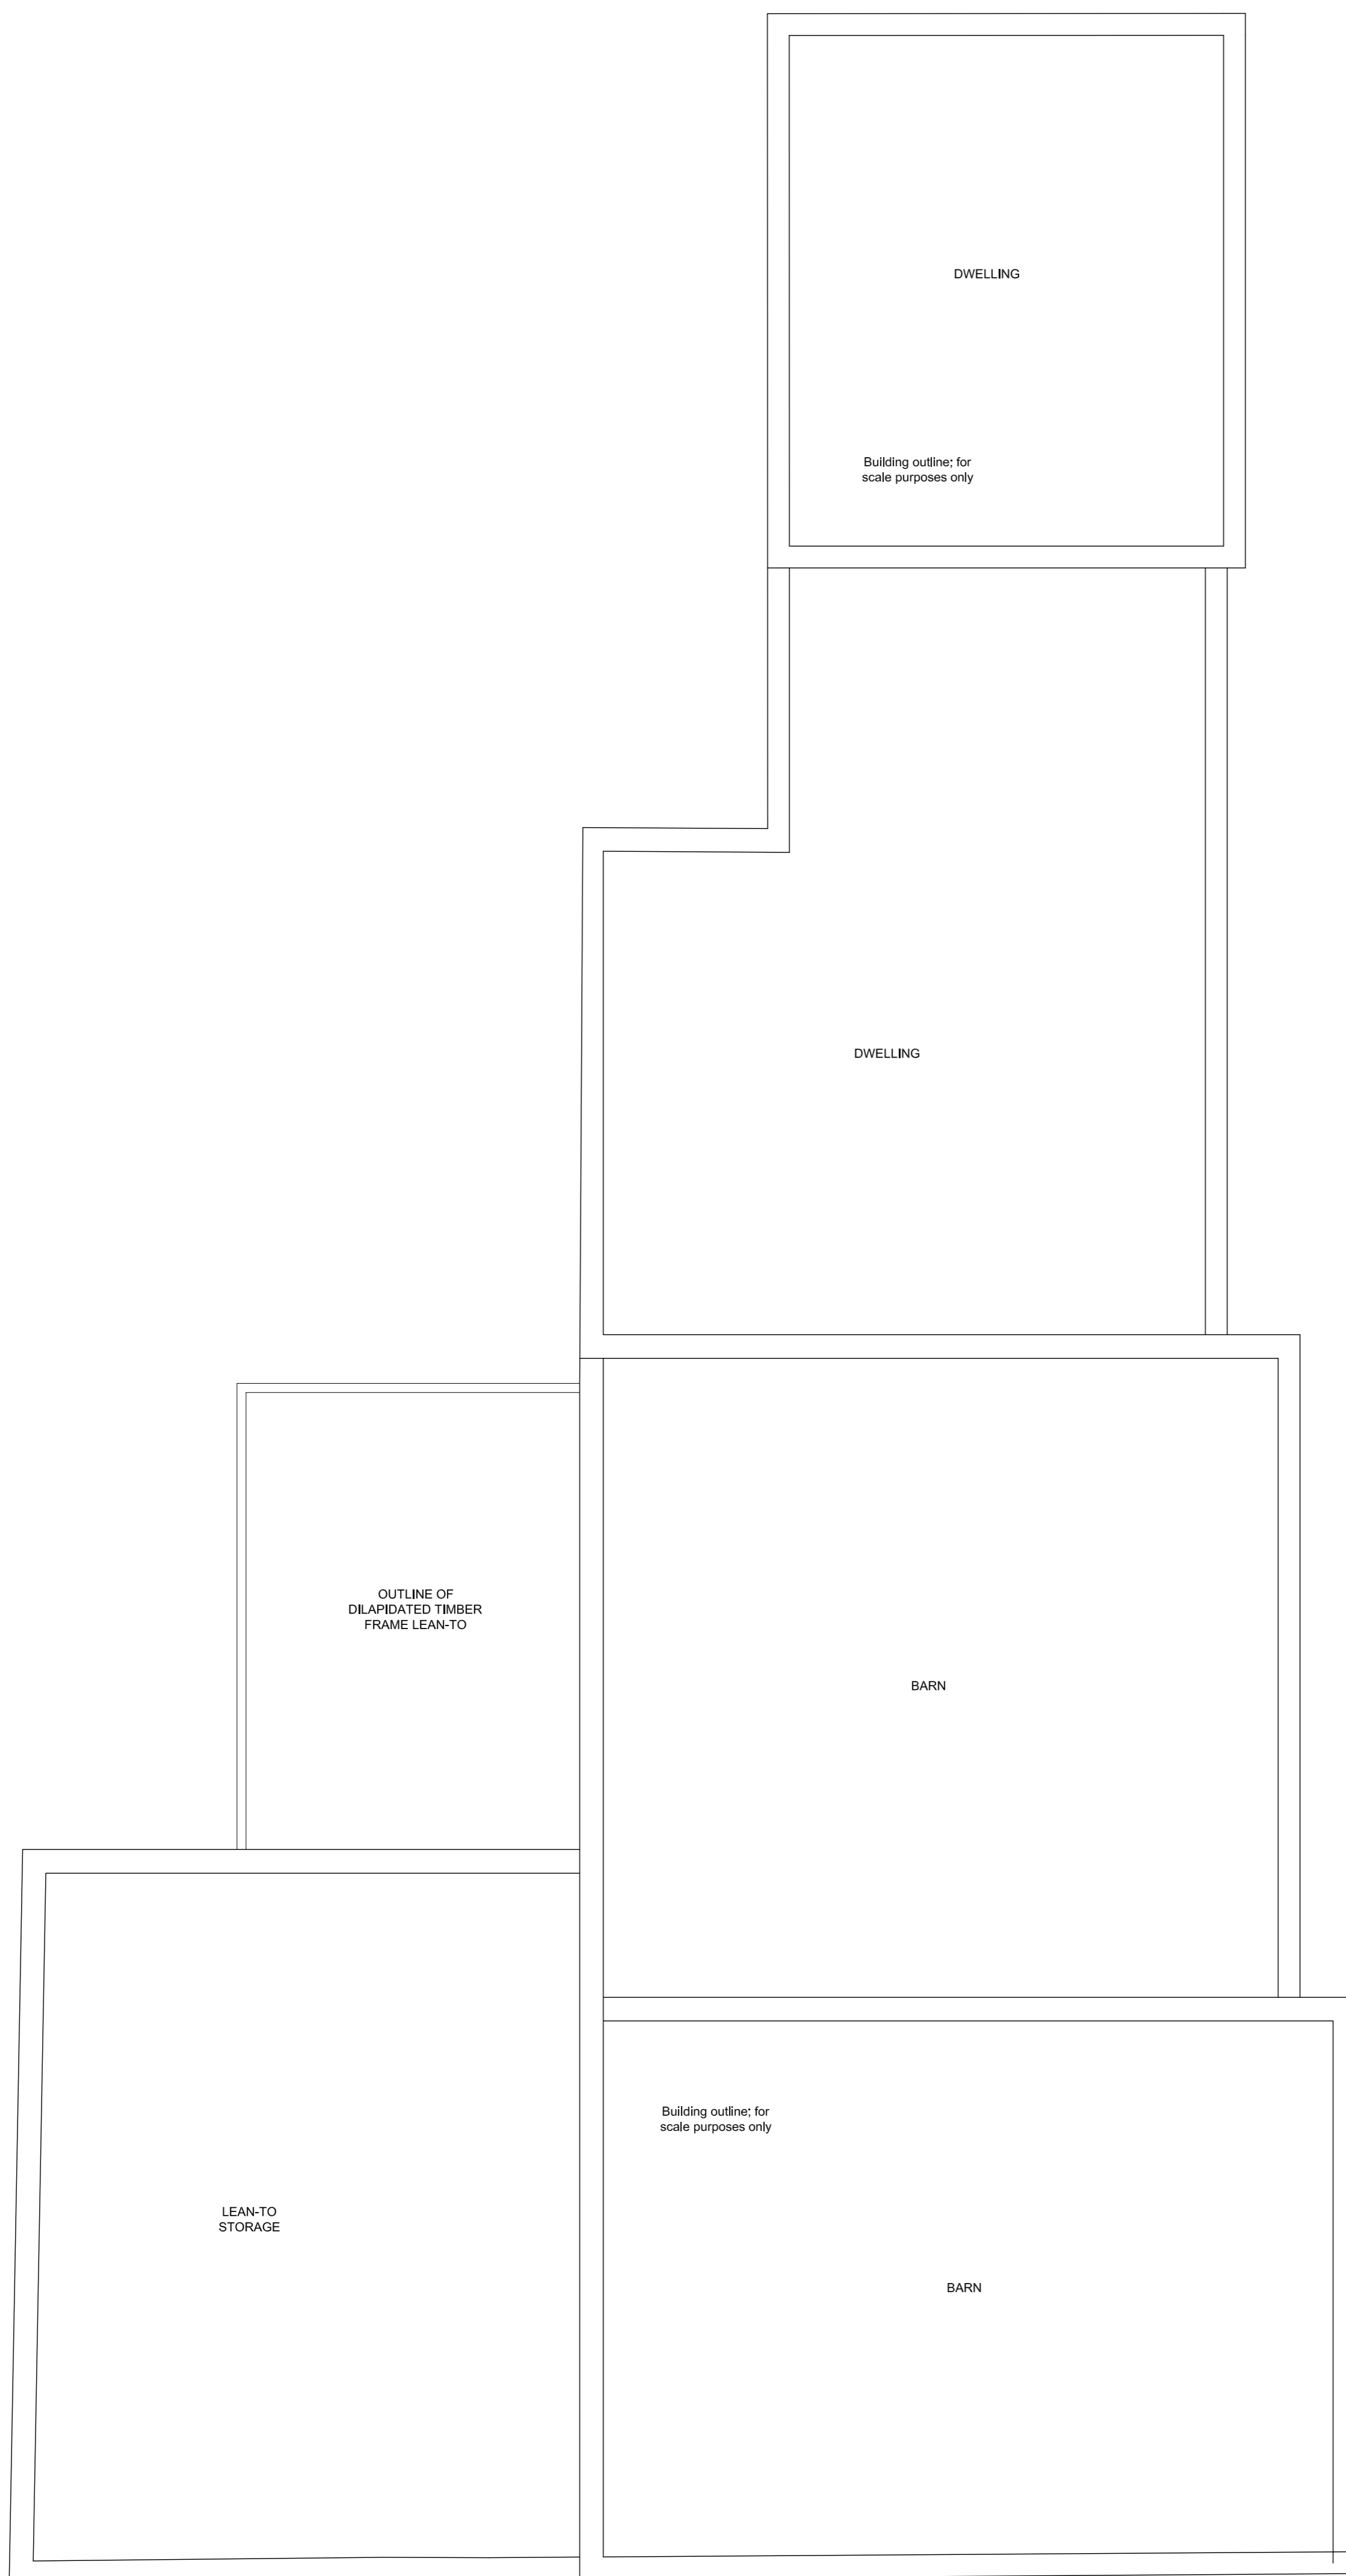

EXISTING BUILDING LAYOUT 1:50

 <b>Firebuild Solutions Ltd</b> 6 Beacon Road Poulton Business Park Poulton-le-Fylde FY6 8JE Tel: 07828 117683 E-mail: firebuild@fce@aol.com	
Address	Fell View Cottage, Hall Gate Lane, Preesall.
Project	Erection of new building for B1 (Business) use, including demolition of existing dwelling and attached barn
Drawing title	Existing building layout and elevations
Scale	1:100 & 1:50 @ A1
Date	August 19
Drawing number	PL05
Rev	-