


EXISTING SOUTH ELEVATION

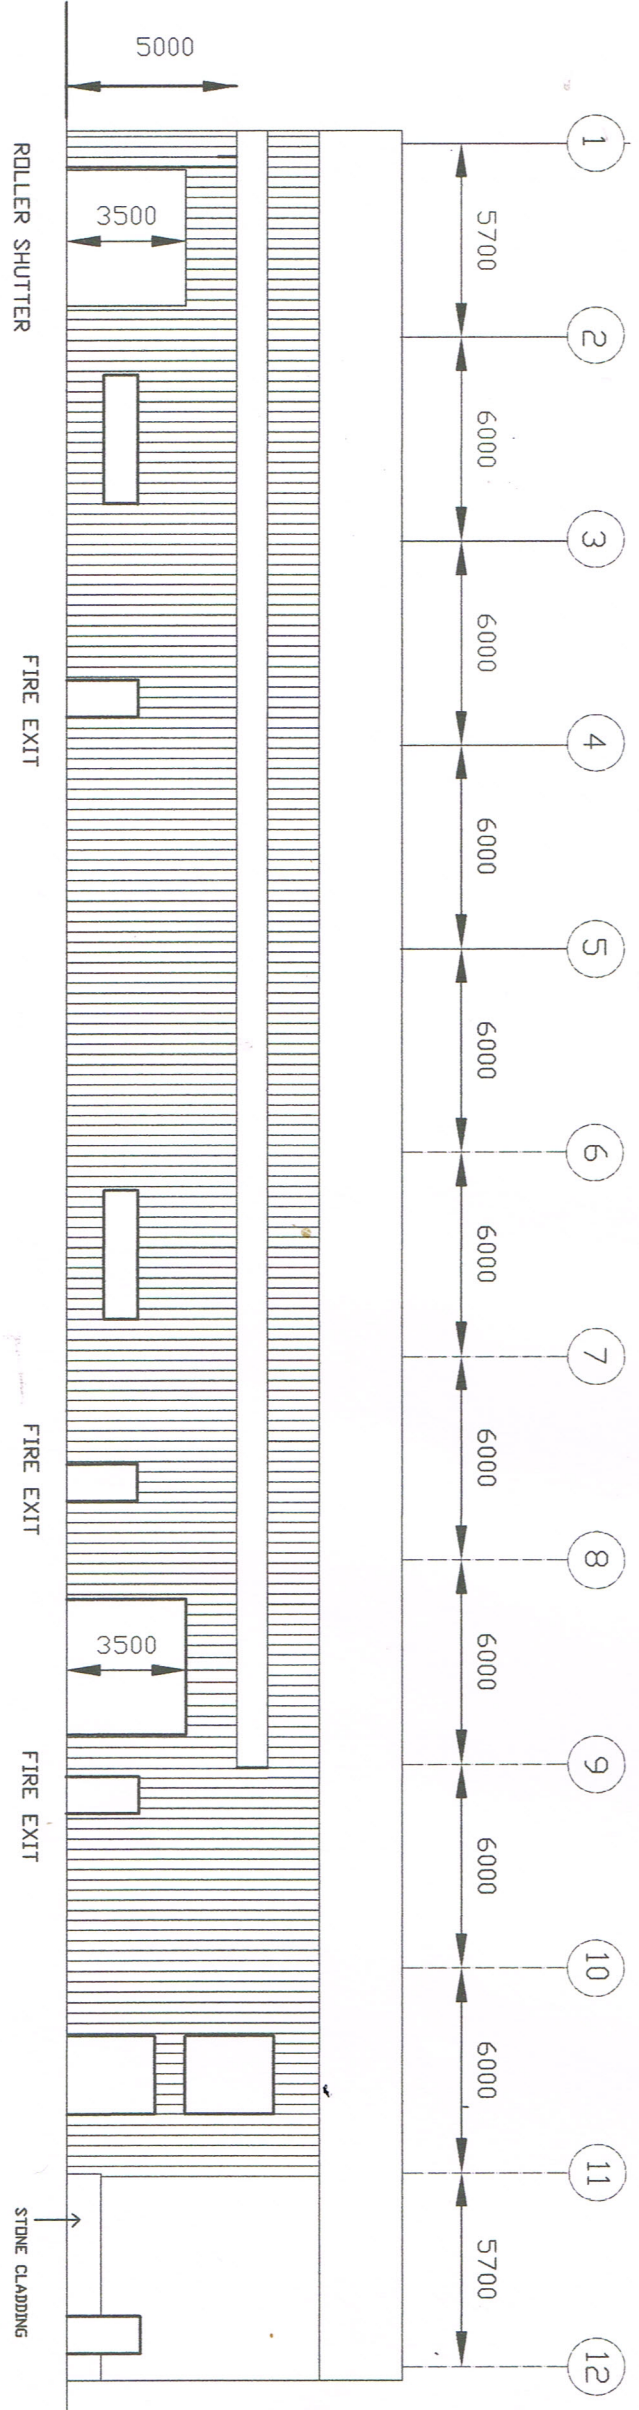

PROPOSED SOUTH ELEVATION

<p>DEWLAY CHEESEMAKERS LTD GARSTANG BY-PASS ROAD GARSTANG PRESTON PR3 0PR</p>			
<p>Project EXISTING PACKAGING BUILDING SIDE EXTENSION</p>			
<p>Drawing Title PROPOSED ELEVATIONS</p>			
Scale	Date	Drawn by	
NTS	31/03/2023	NGSibley	
Dwg. No.	Rev.		
202331/DR4			