


EXISTING GROUND FLOOR PLAN

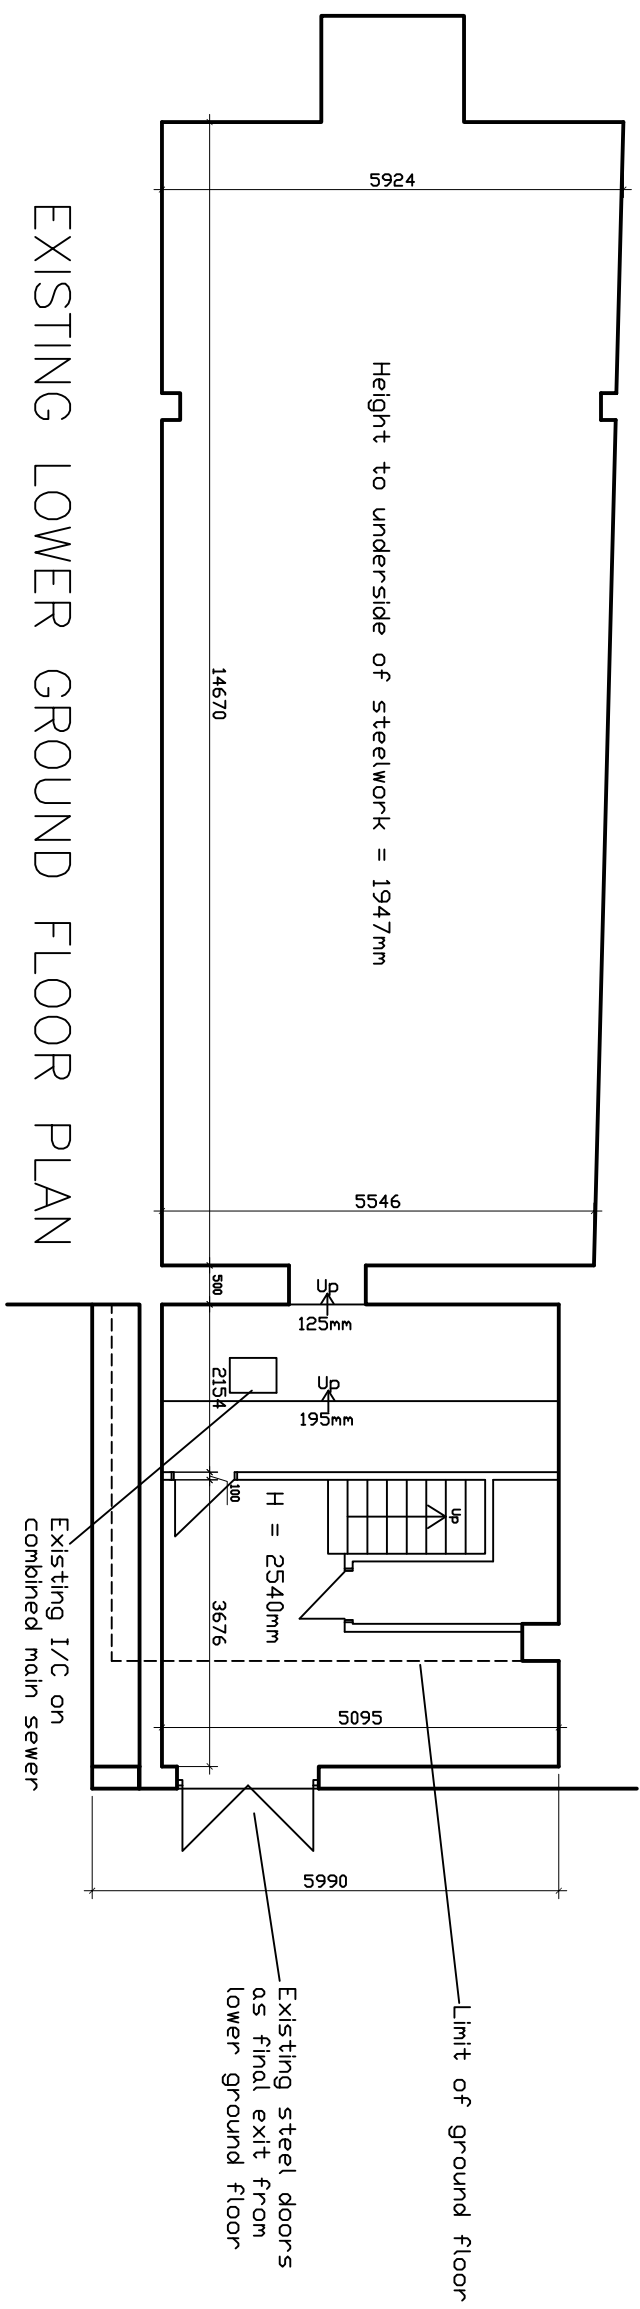

EXISTING LOWER GROUND FLOOR PLAN

PROJECT PROPOSED IMPROVEMENTS/ALTERATIONS AT,
THE WESTGATE, (THE FORMER SHOEZONE),
161, HIGH STREET,
BLACKWOOD.

DRAWING EXISTING FLOOR PLANS
SCALE 1:100
DATE MAY 2023
DRAWN RE **DRG. NO.** 1

THIS DRAWING IS COPYRIGHT