



south east elevation



James Hardie cement fibre cladding colour black

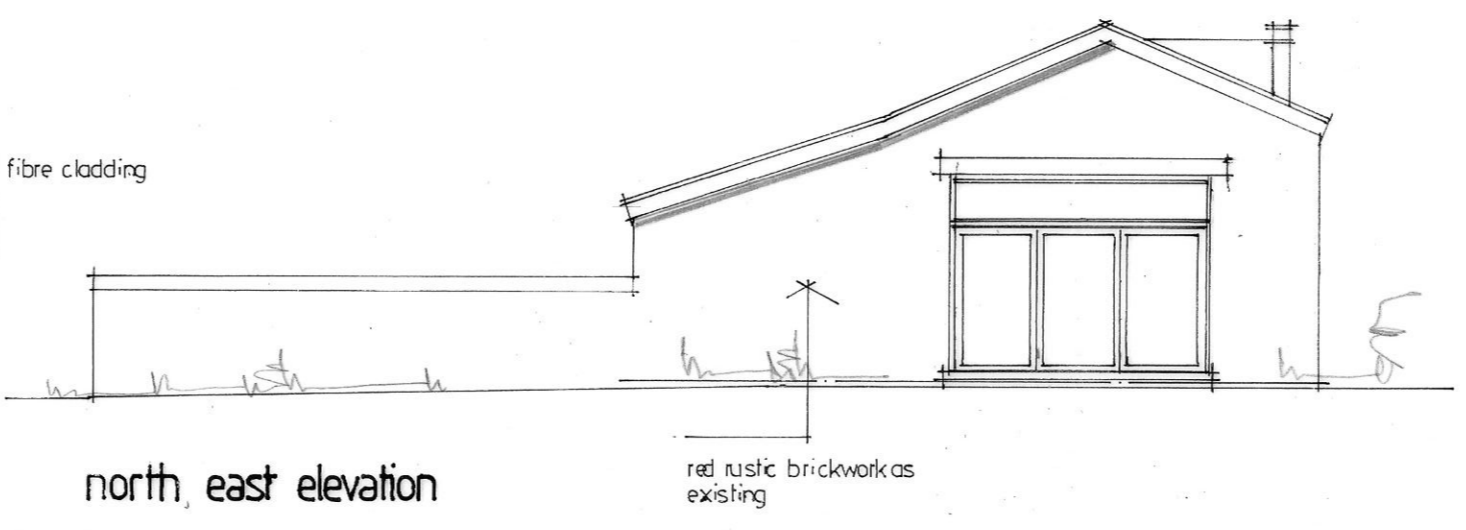

north east elevation

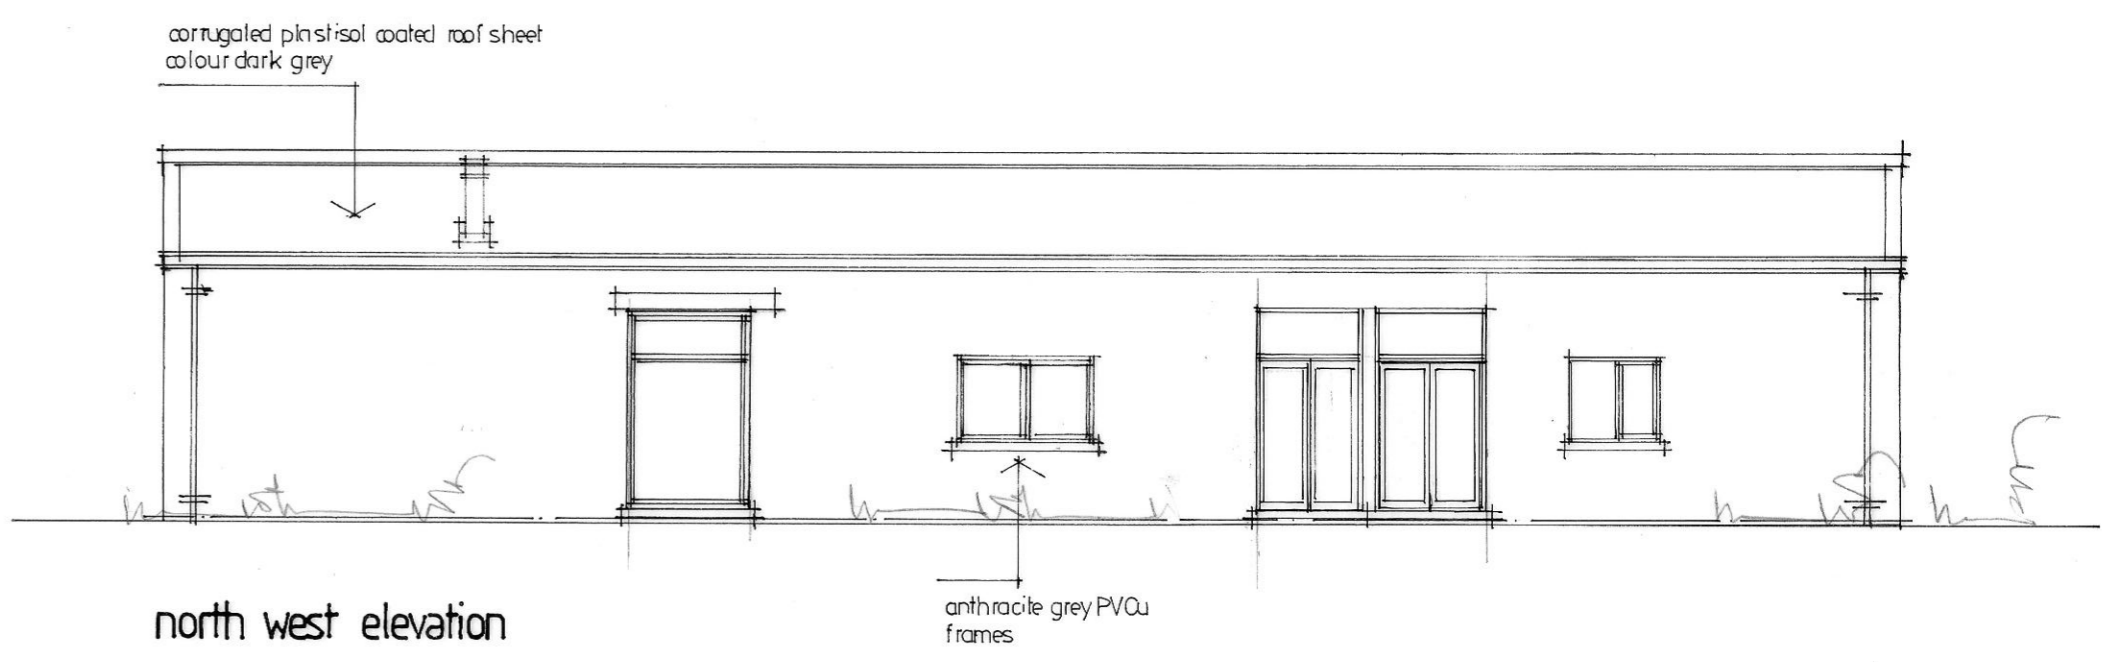

north west elevation

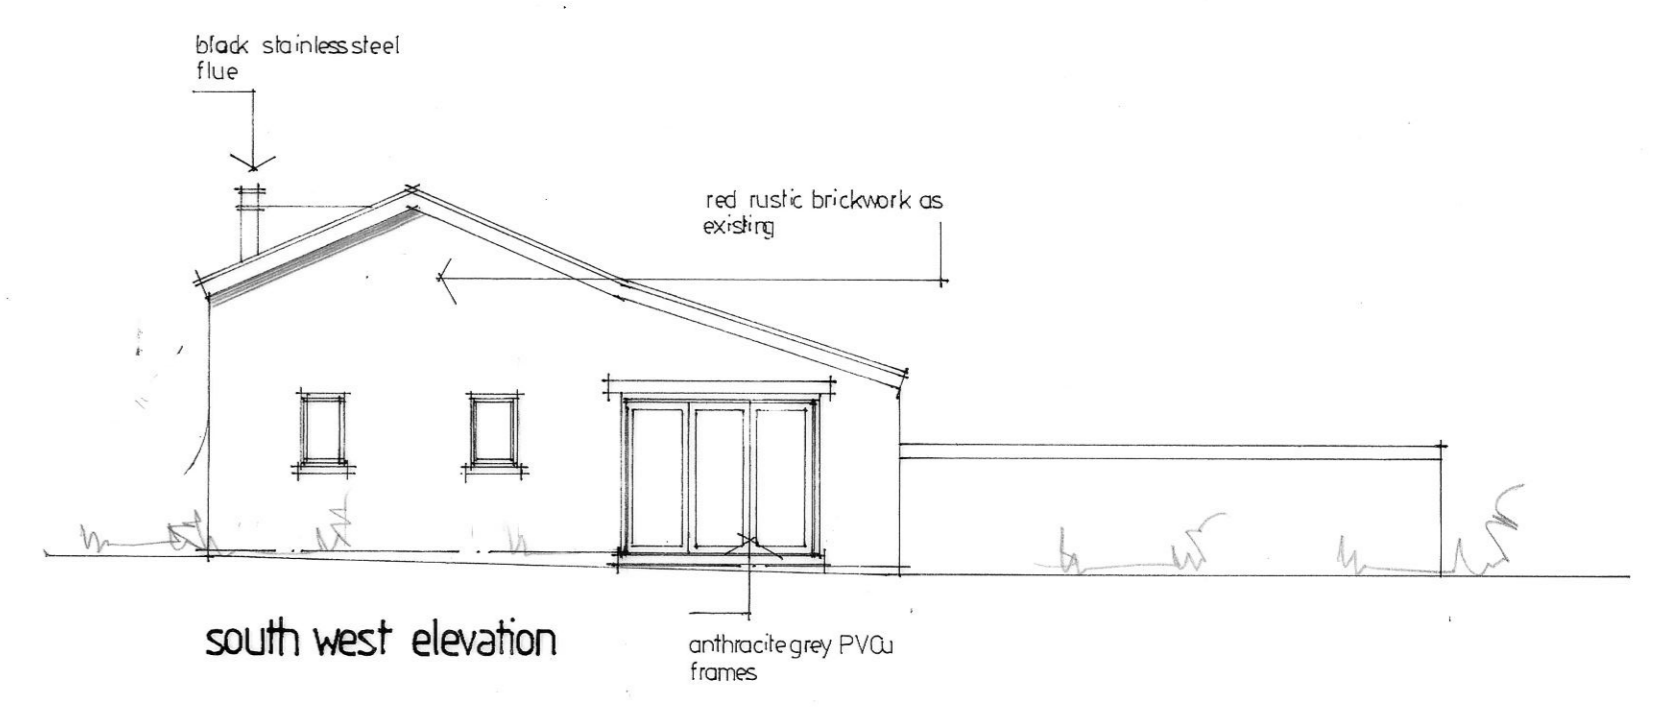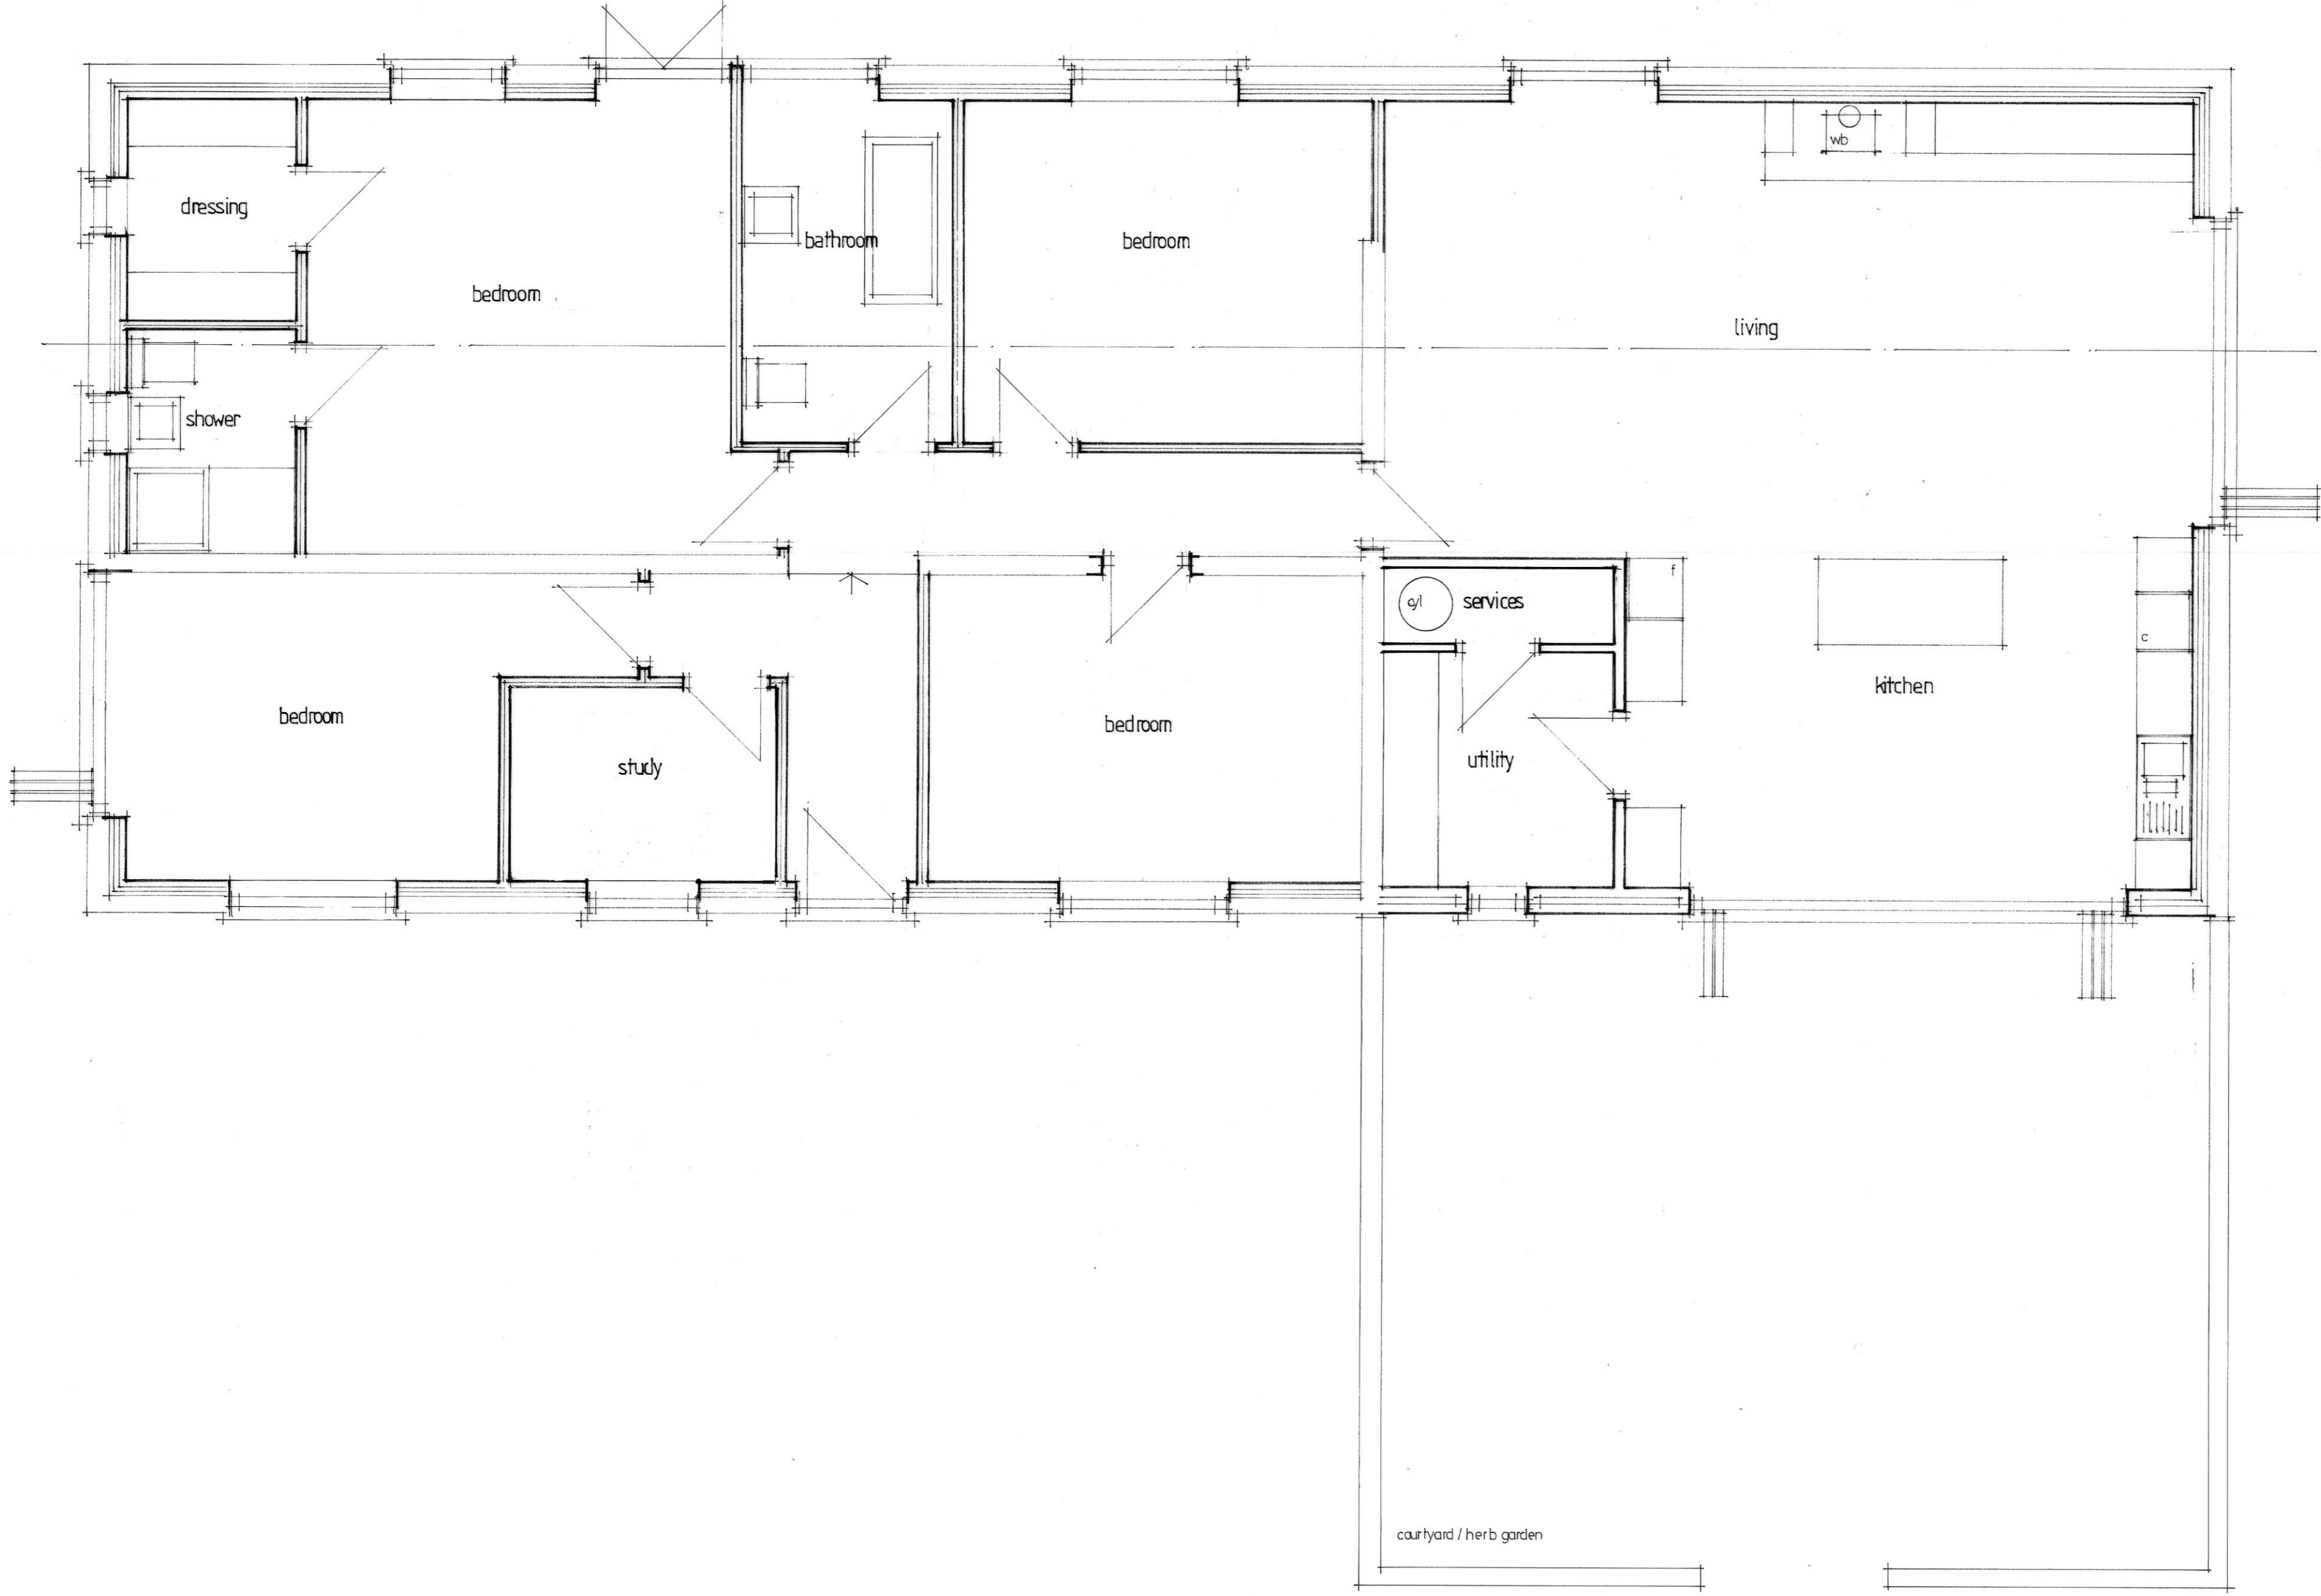

south west elevation

Rev A January 2023 Layout revised at client request

Jonathan W Burton
 BSc MRICS
ARCHITECTURAL DESIGN
 12 Park Road Dereham Norfolk NR19 2BT
 T 01362 693379 M 07828 714025 jonathan@jwburton-design.co.uk
 www.jwburton-design.co.uk

Project	Proposed Barn Conversion Moor Lodge Farm (North) Outwell
Client	Miss E Johnson & Mr A Cummins
Drawing Title	Layout as Proposed
Scale	1:50 1:100
Drawing Number	1403/02

1. The copyright of this drawing is the property of Jonathan W Burton and must not be copied without written consent.
 2. No measurements to be scaled off the drawings, but measurements to be checked on site by the contractor prior to commencement of works, and any discrepancies brought to the attention of the designer.