




north west elevation

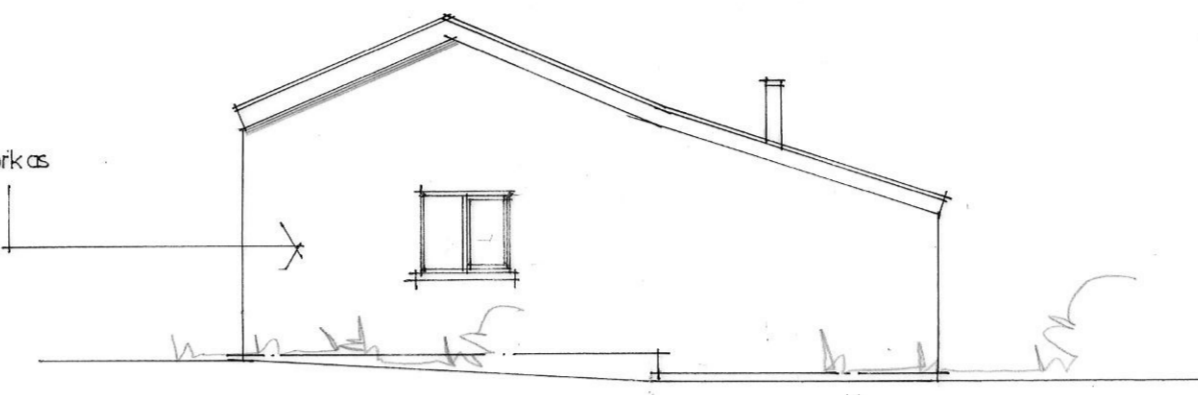


south west elevation

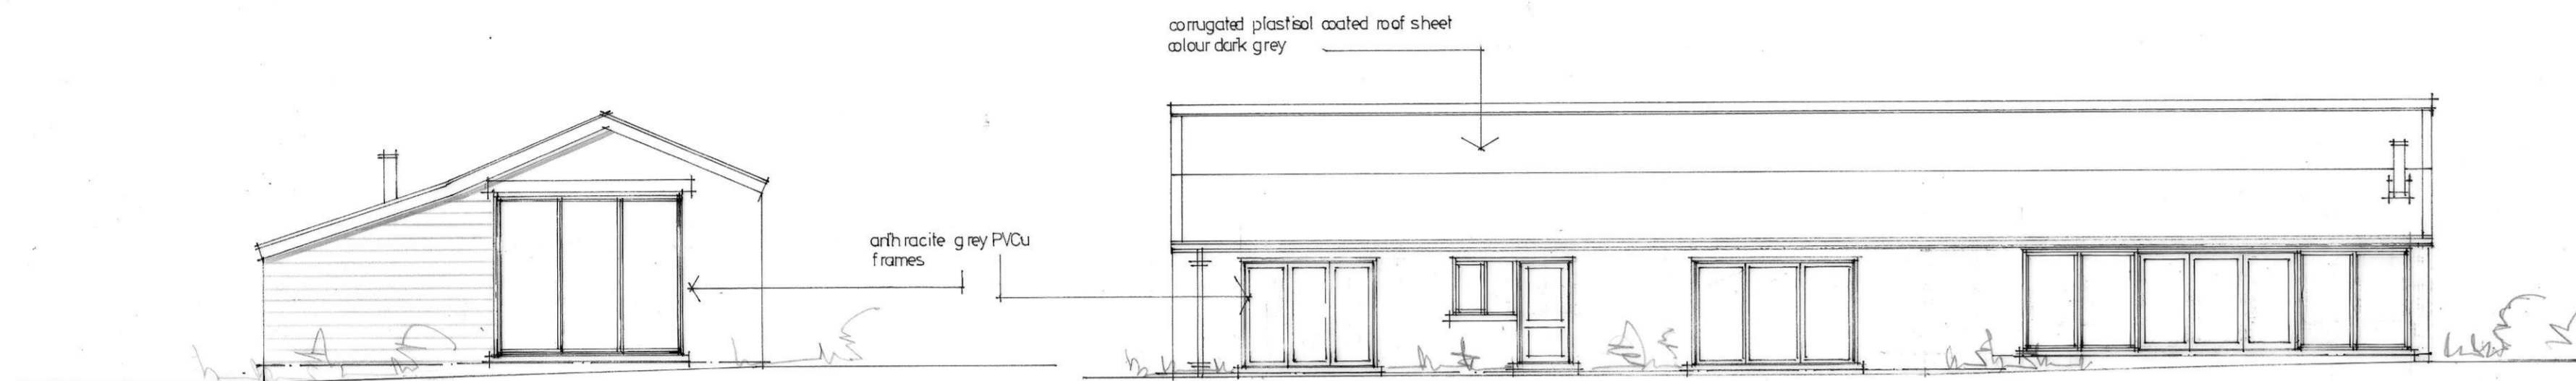


north east elevation

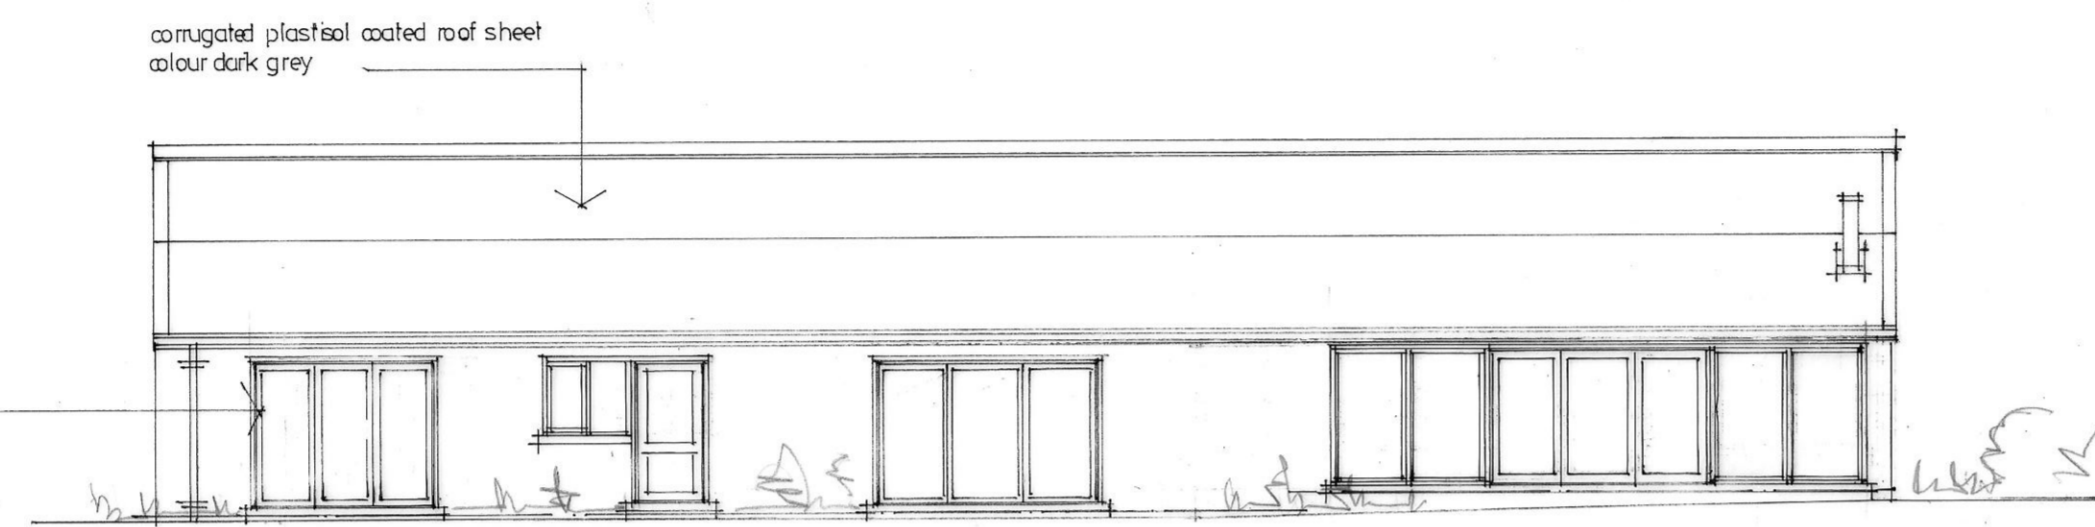

south east elevation

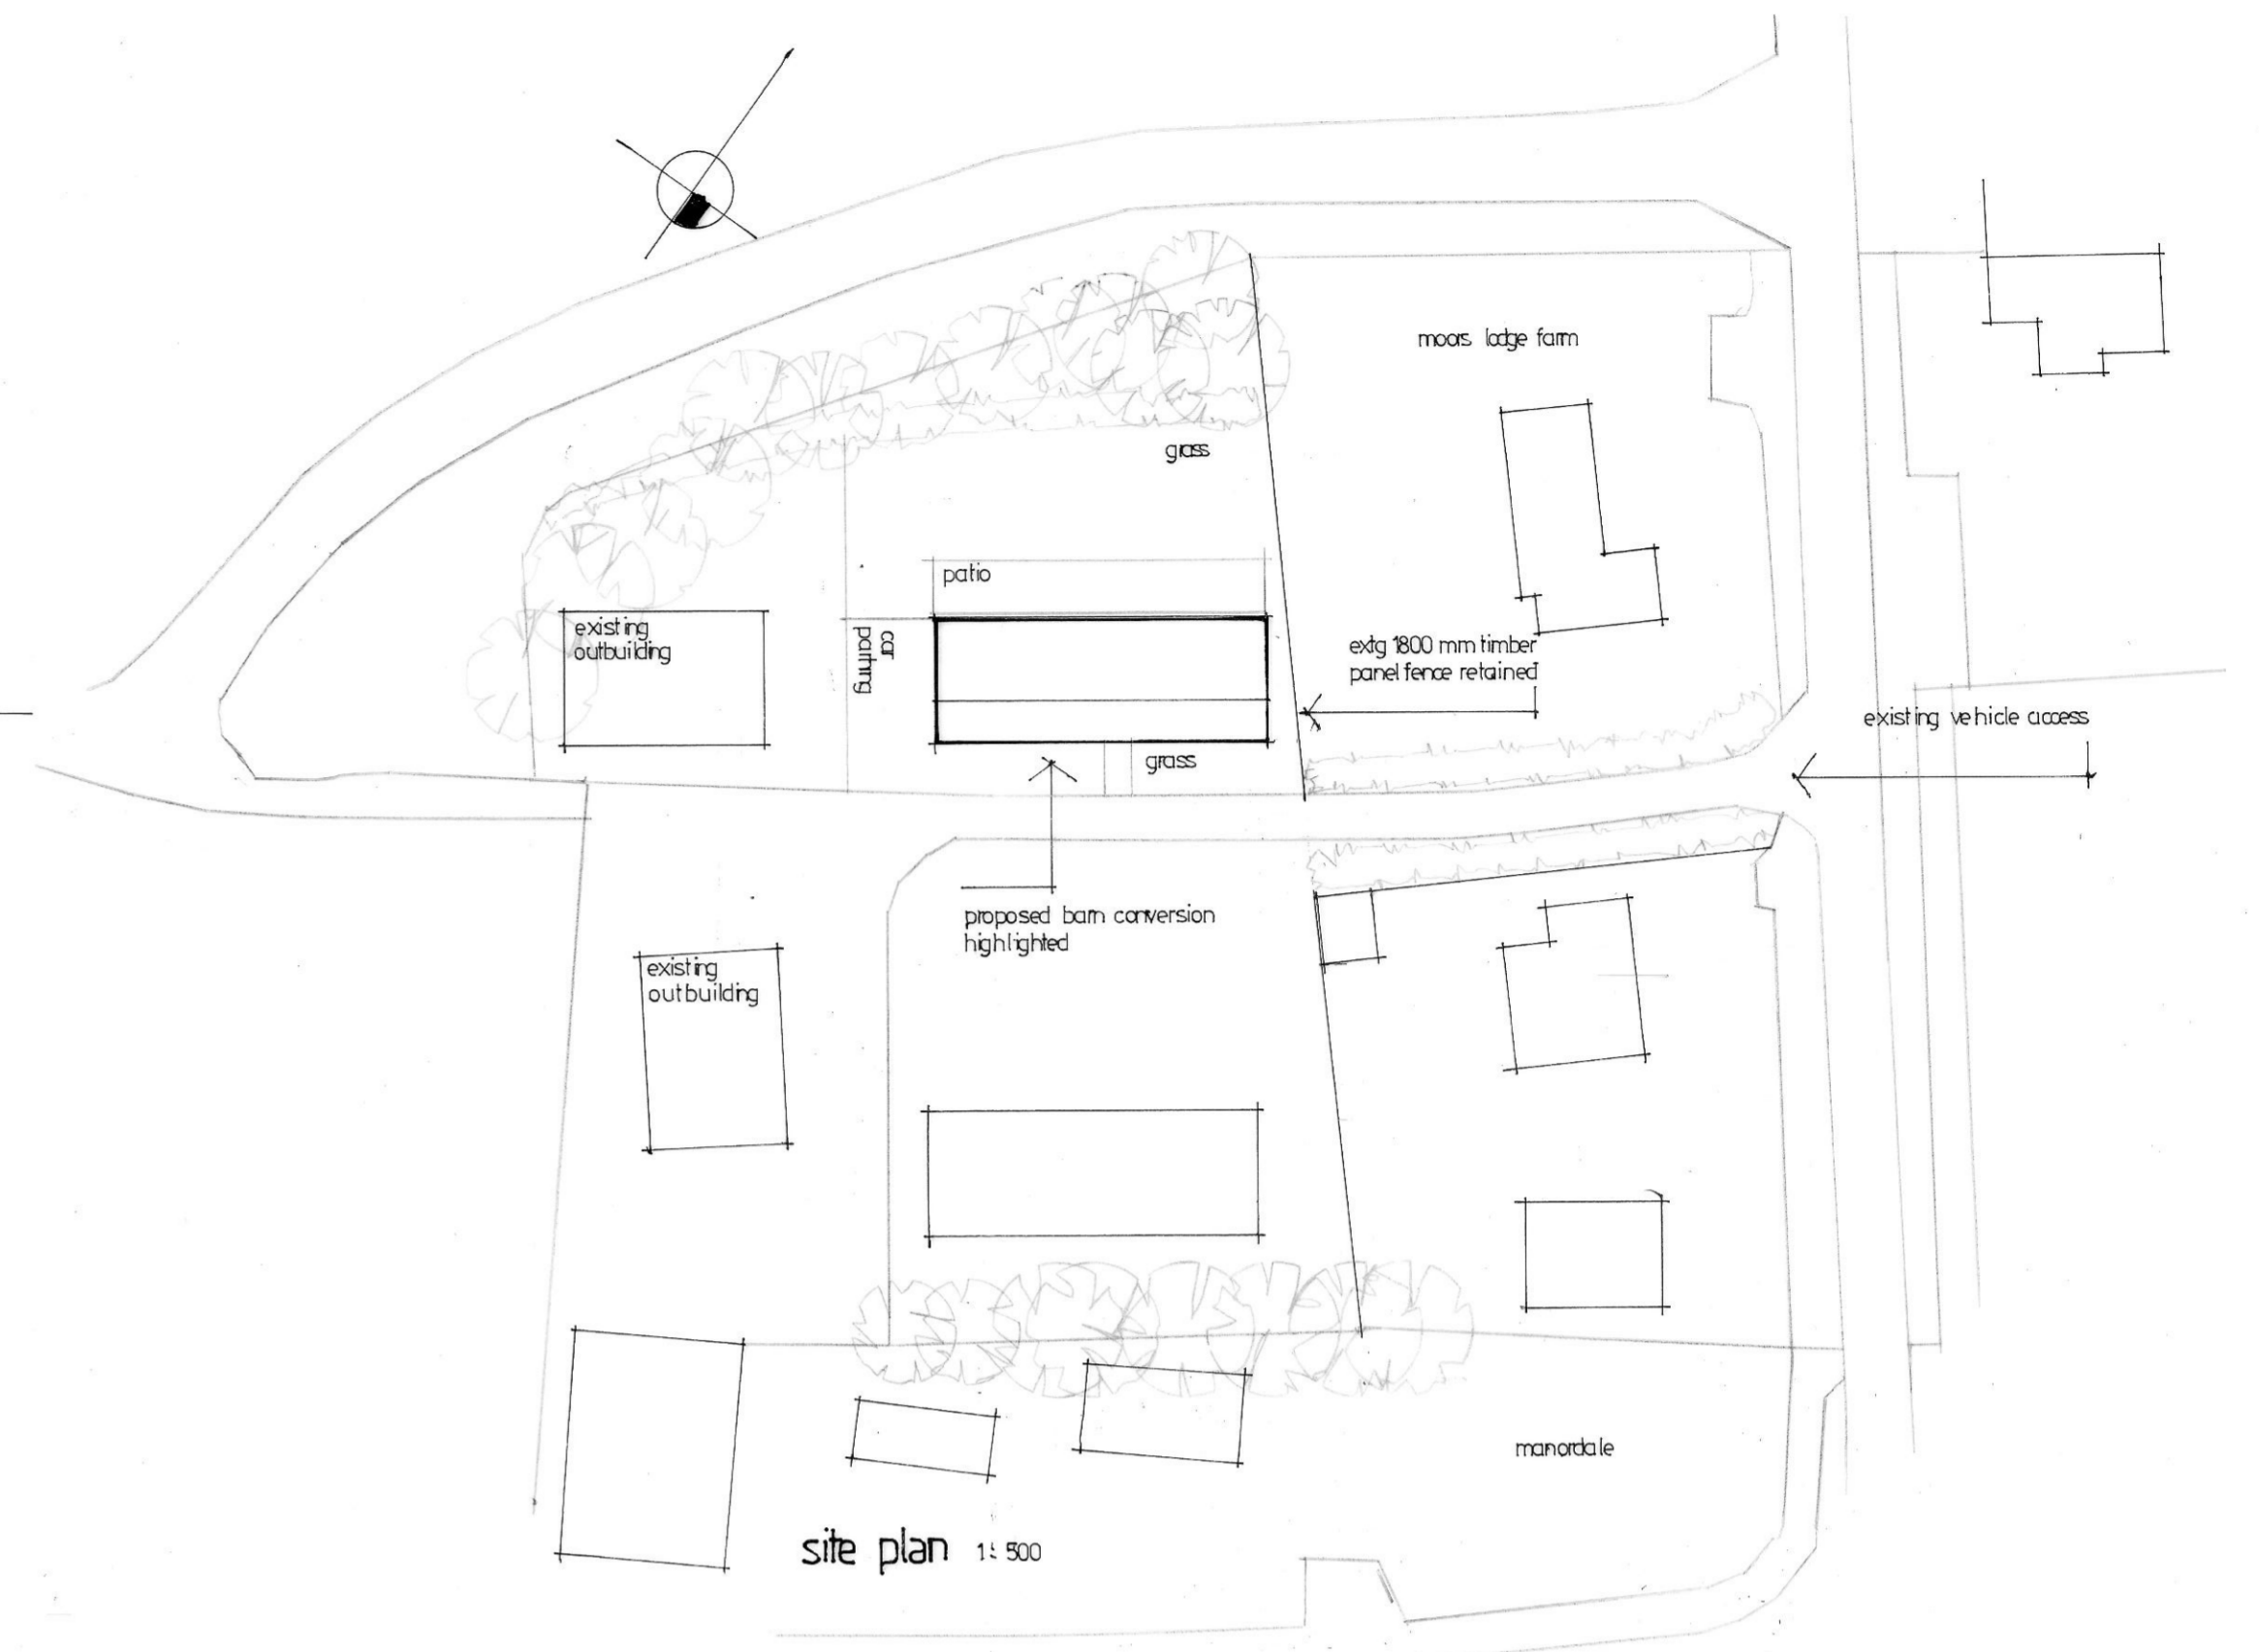

site plan 1:500

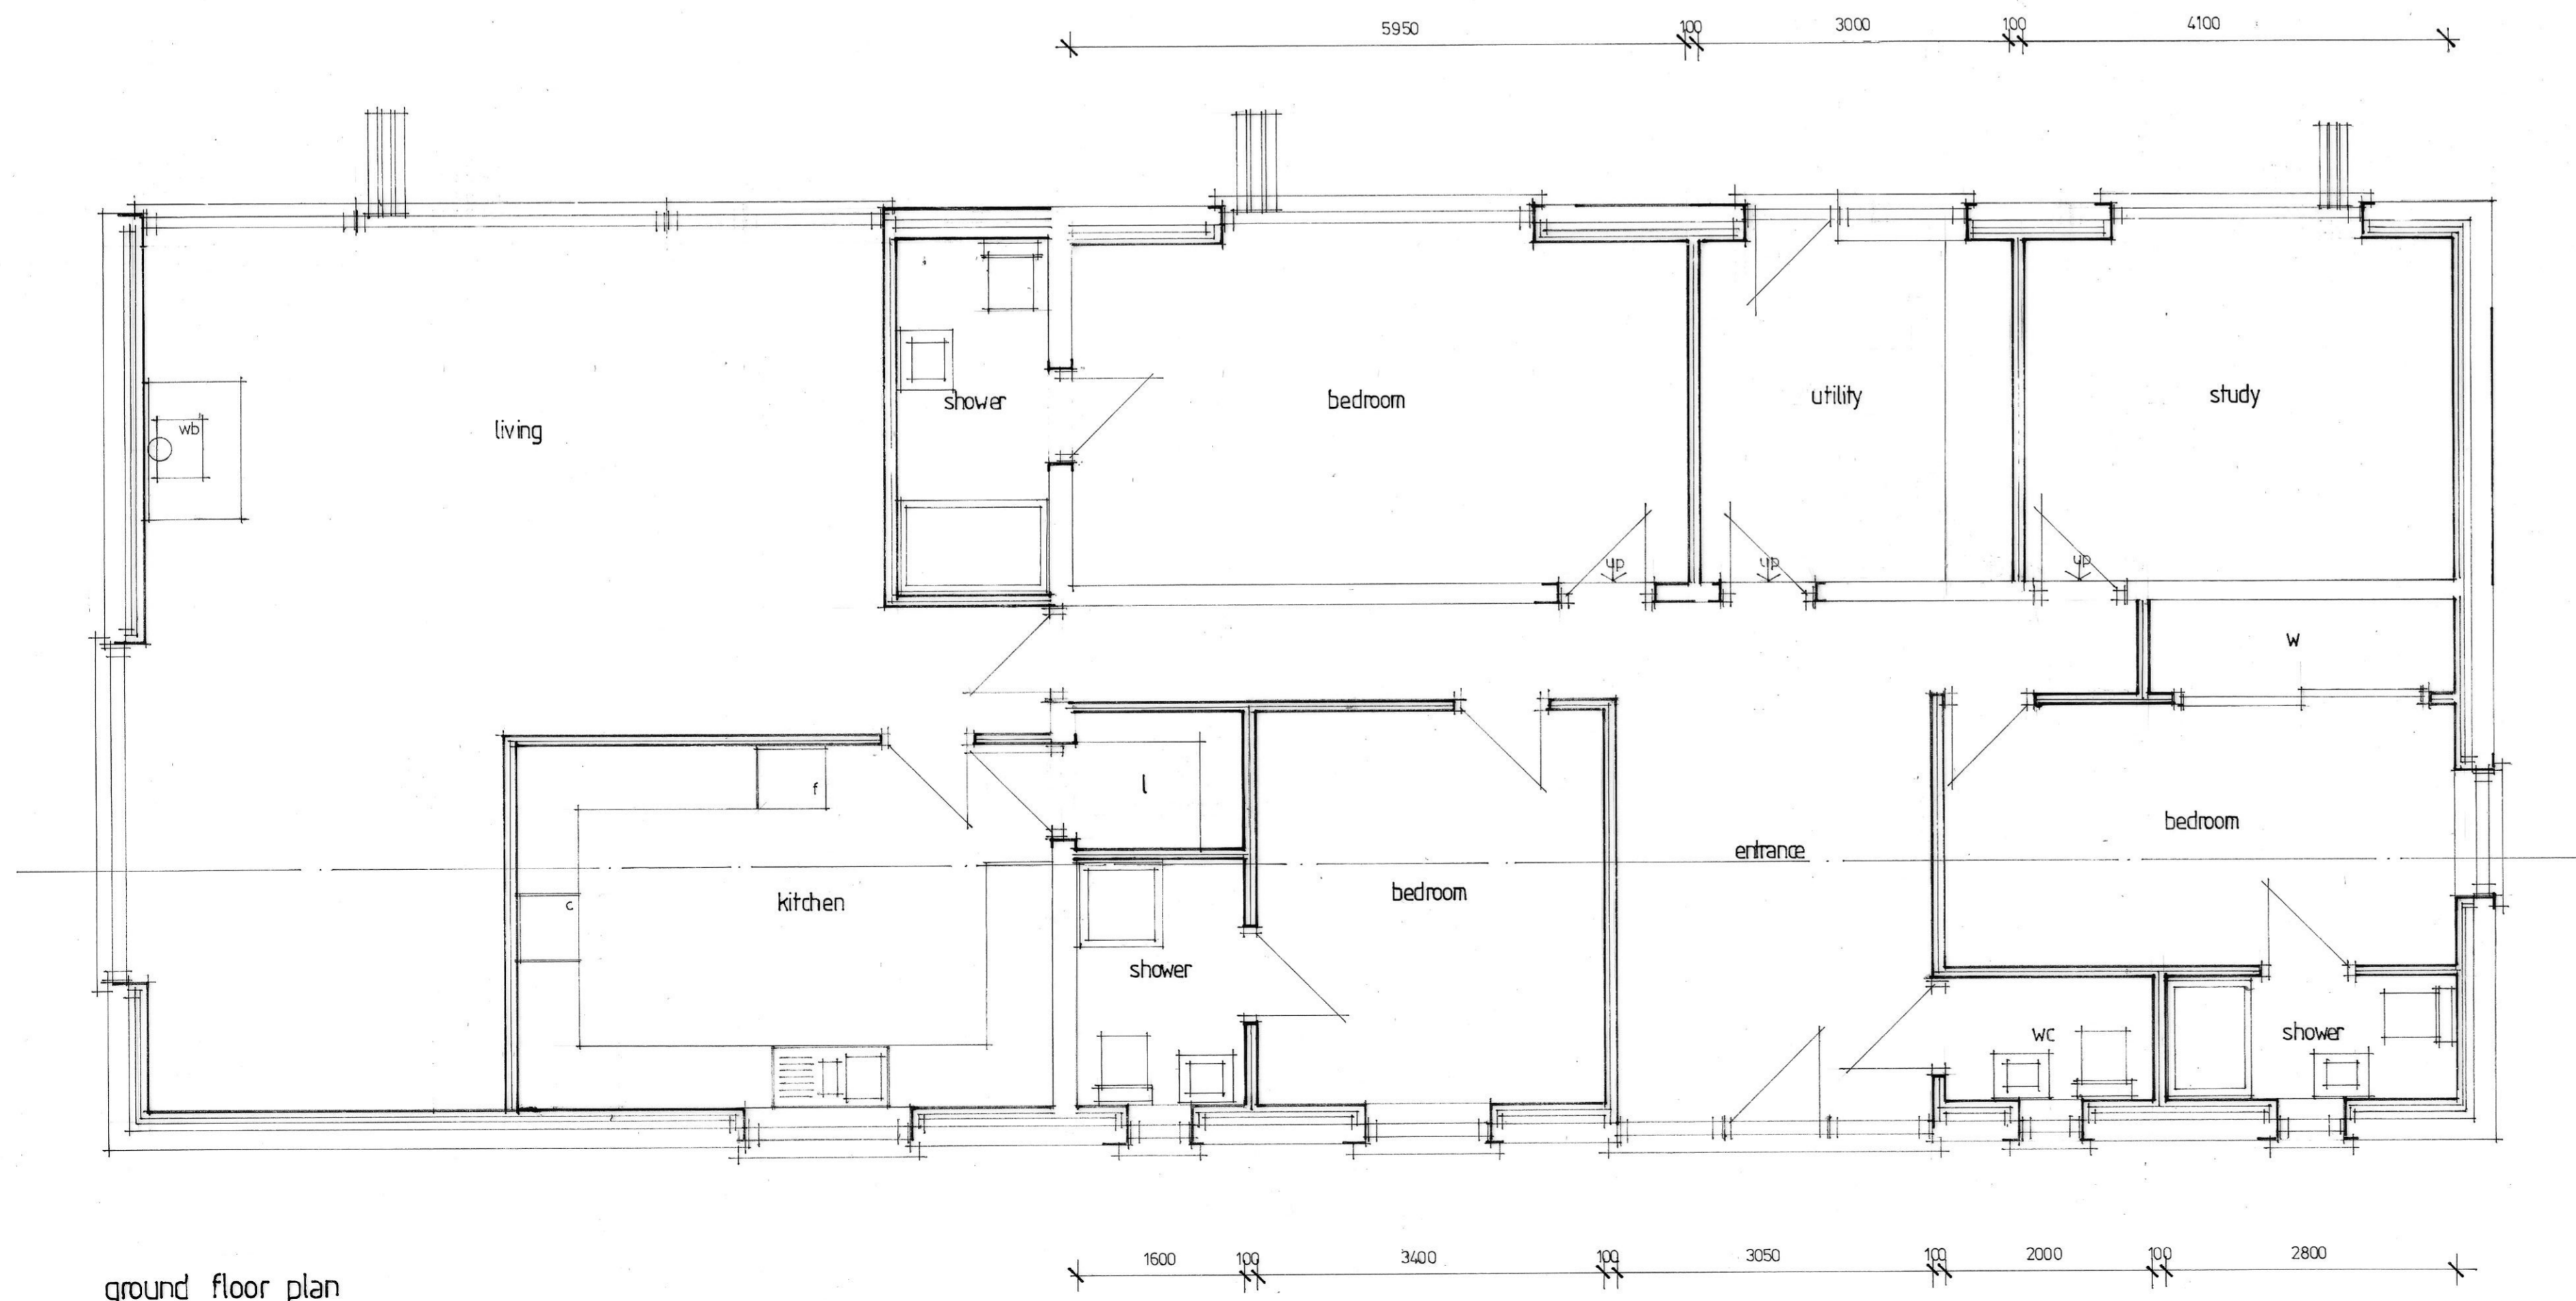

ground floor plan

Rev A January 2023 Revised at client request



**Jonathan W Burton**  
BSc MRICS

**ARCHITECTURAL DESIGN**

12 Park Road Dereham Norfolk NR19 2BT  
T 01362 693379 M 07828 714025 jonathan@jwburton-design.co.uk  
www.jwburton-design.co.uk

Project	Proposed Barn Conversion Moor Lodge Farm (South) Outwell
Client	Mr and Mrs P Johnson
Drawing Title	Layout as Proposed
Scale	1:50 1:100 1:500
Drawing Number	1400/02

- The copyright of this drawing is the property of Jonathan W Burton and must not be copied without written consent.
- No measurements to be scaled off the drawings, but measurements to be checked on site by the contractor prior to commencement of works, and any discrepancies brought to the attention of the designer.