


Existing Site Plan Prior To Subdivision



Scale 1:200

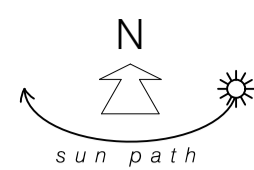

SCALE 1:200 METRES

Proposed Site Plan Subdivision



Scale 1:200

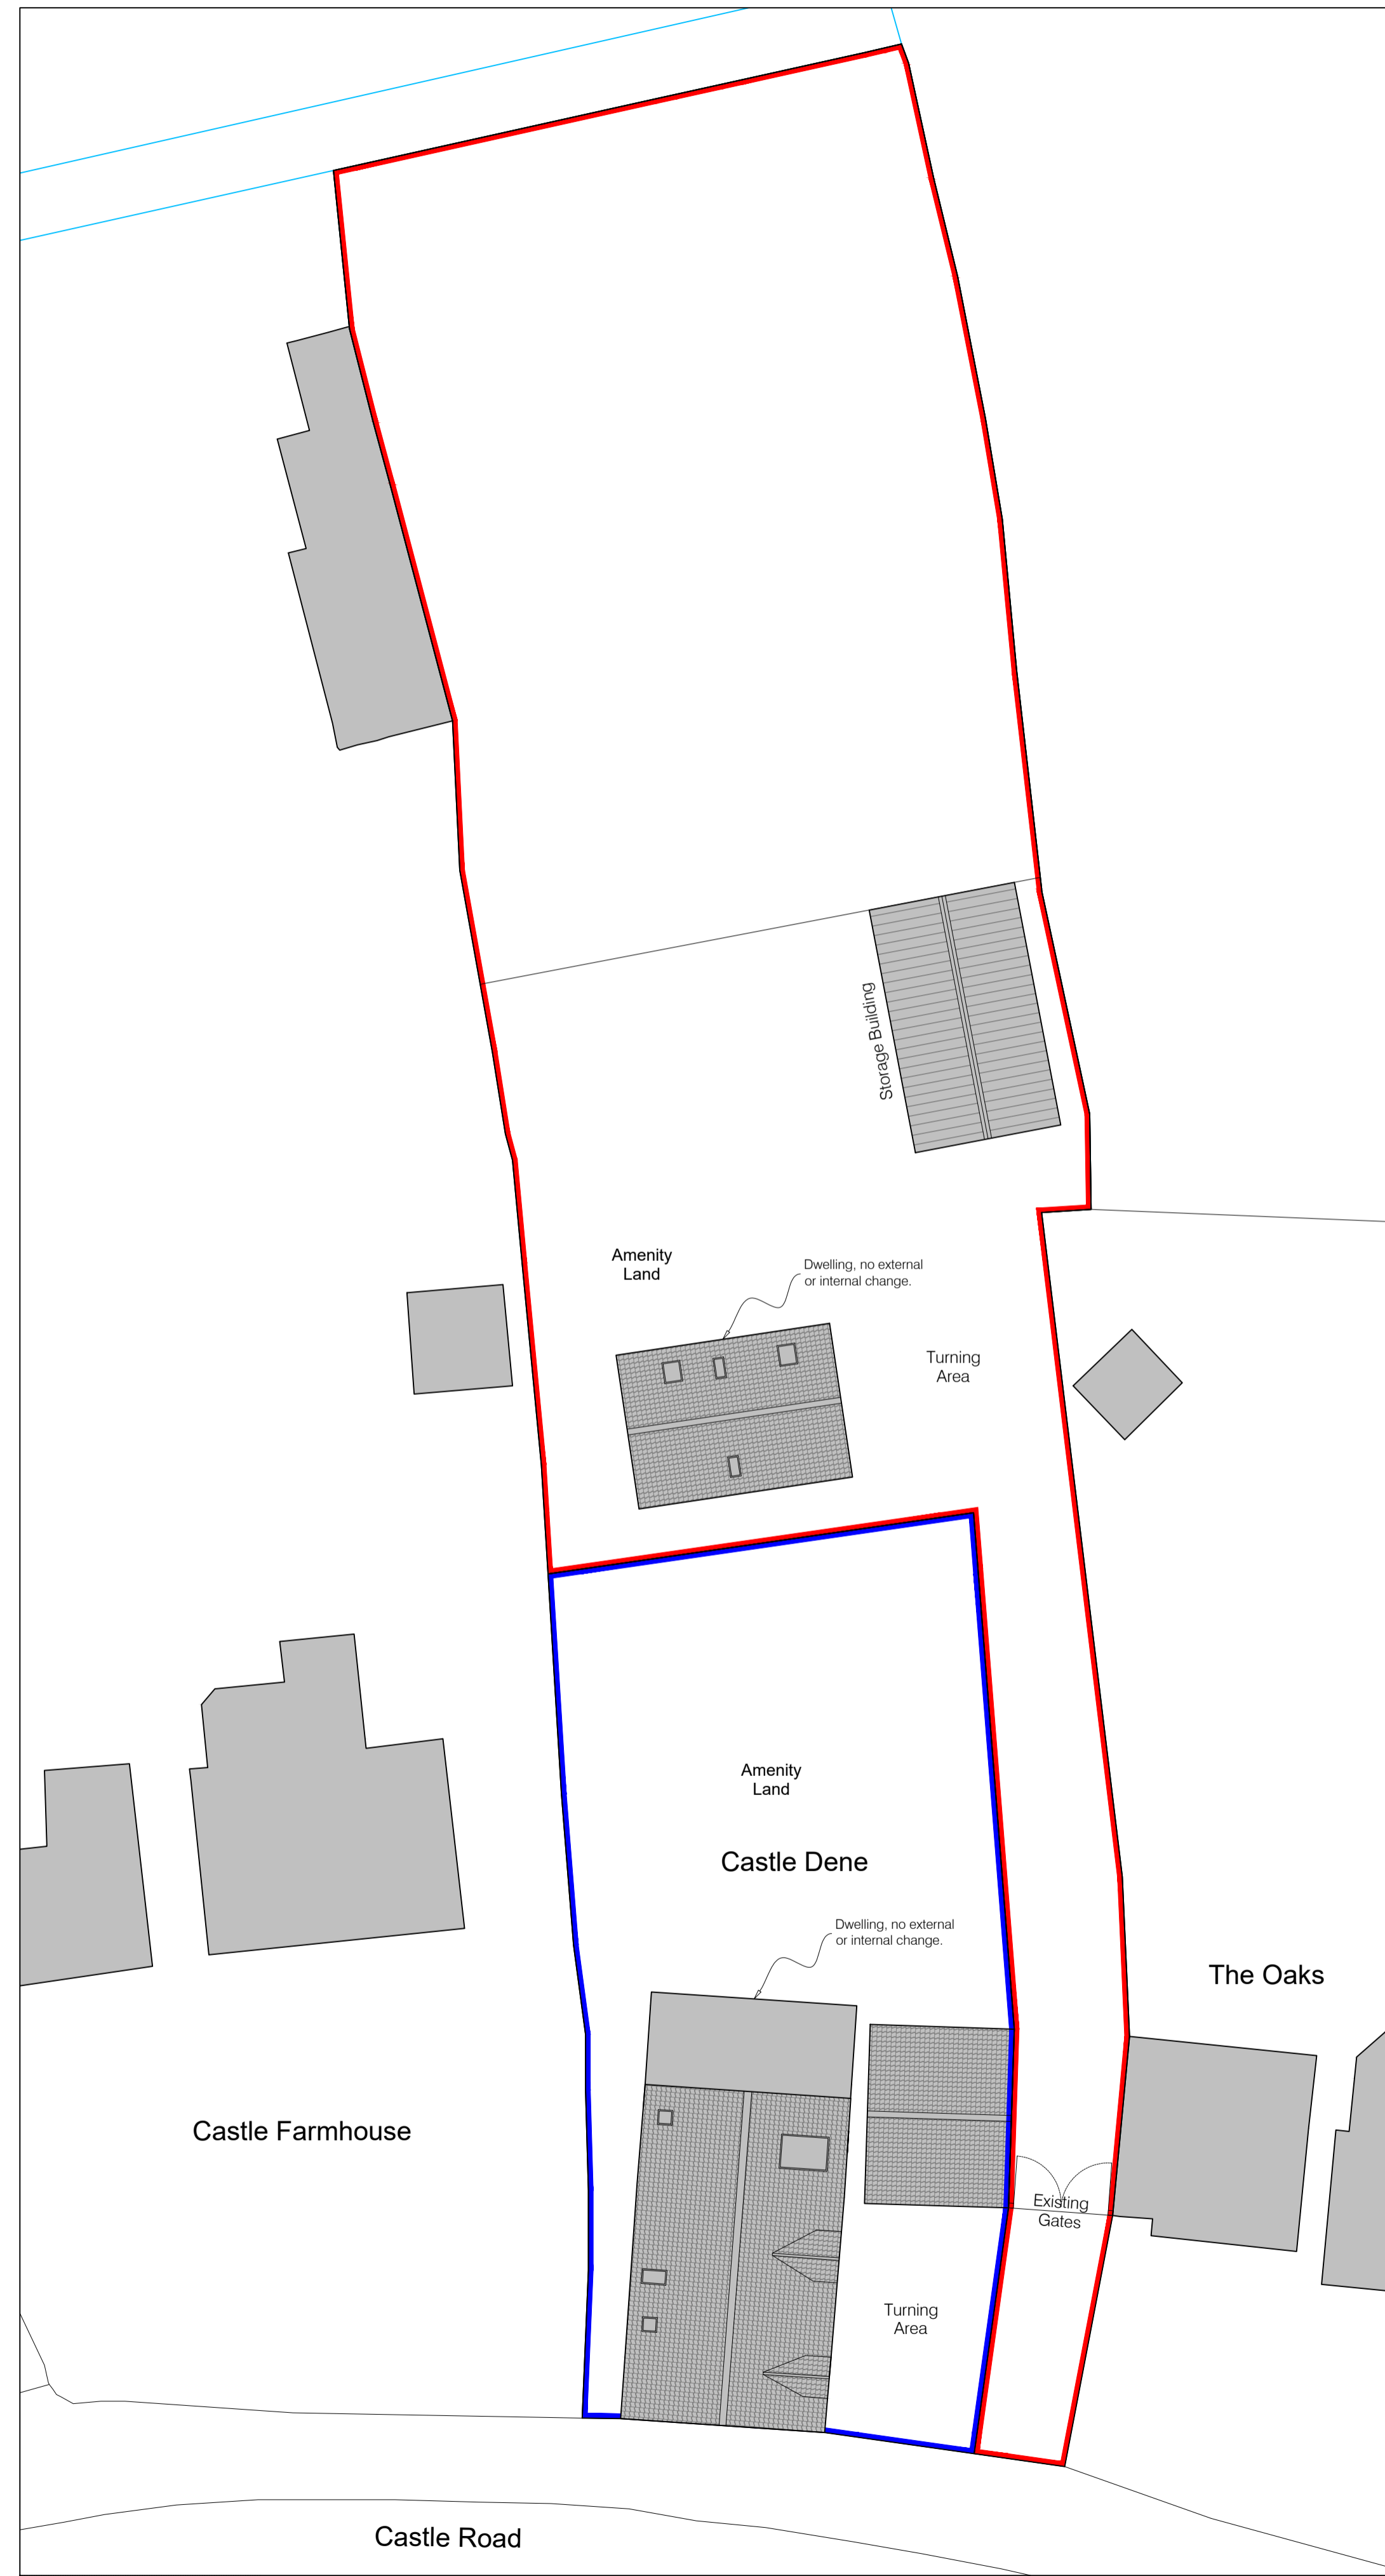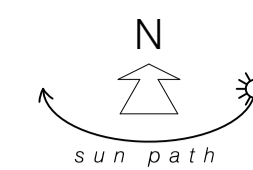

SCALE 1:200 METRES

Location Plan

Scale 1:1250

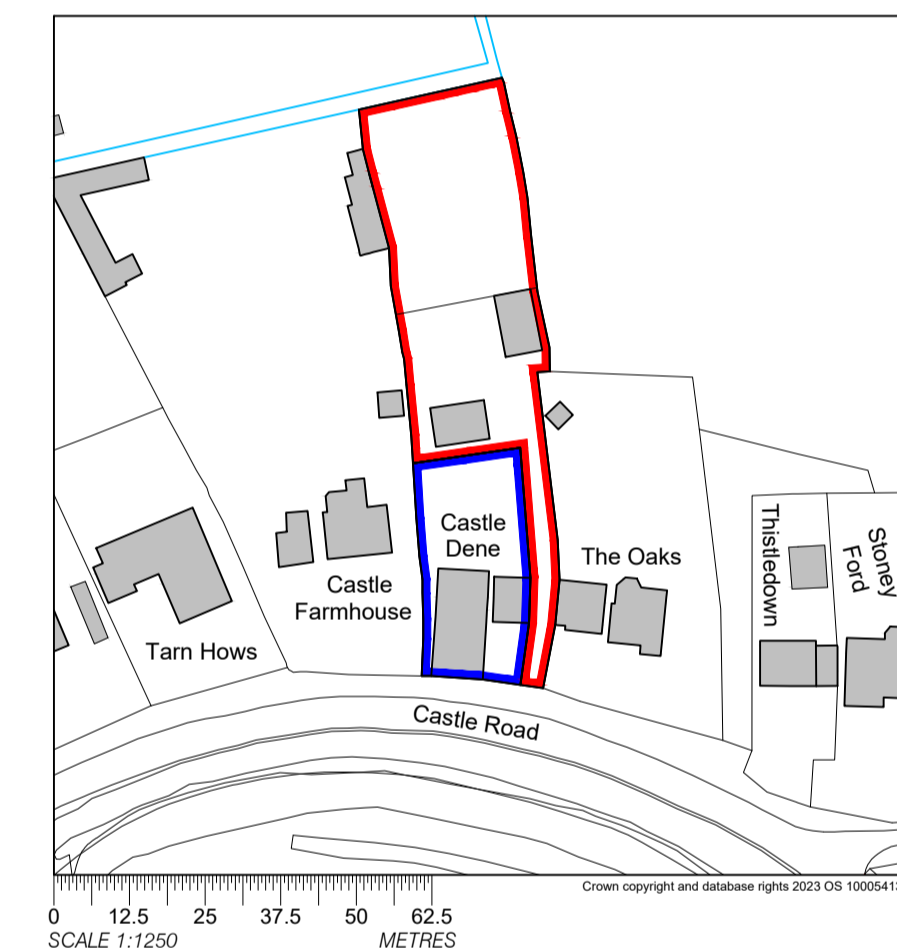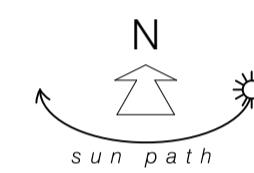

SCALE 1:1250 METRES



Willaway, 43 Priory Lane
North Woodton, King's Lynn
Norfolk, PE30 3PT
Tel: 07818 402566
Email: wayne@wskipper.co.uk

Project:
Castle Dene
Castle Road
Wormegay
King's Lynn, PE33 0SG
Title:
Proposed Subdivision of Dwelling &
Annexe into Two Dwellings
Location and Site Plans

Scale(s): As Indicated Date: 02/03/2023

Drawing issued for: Planning

Dwg No. 016-01 Rev:

Copyright of this drawing is retained by
Wayne Skipper Architecture.