




**Proposed Front Elevation**

**1:50**



**Proposed Side 1 Elevation**

**1:50**

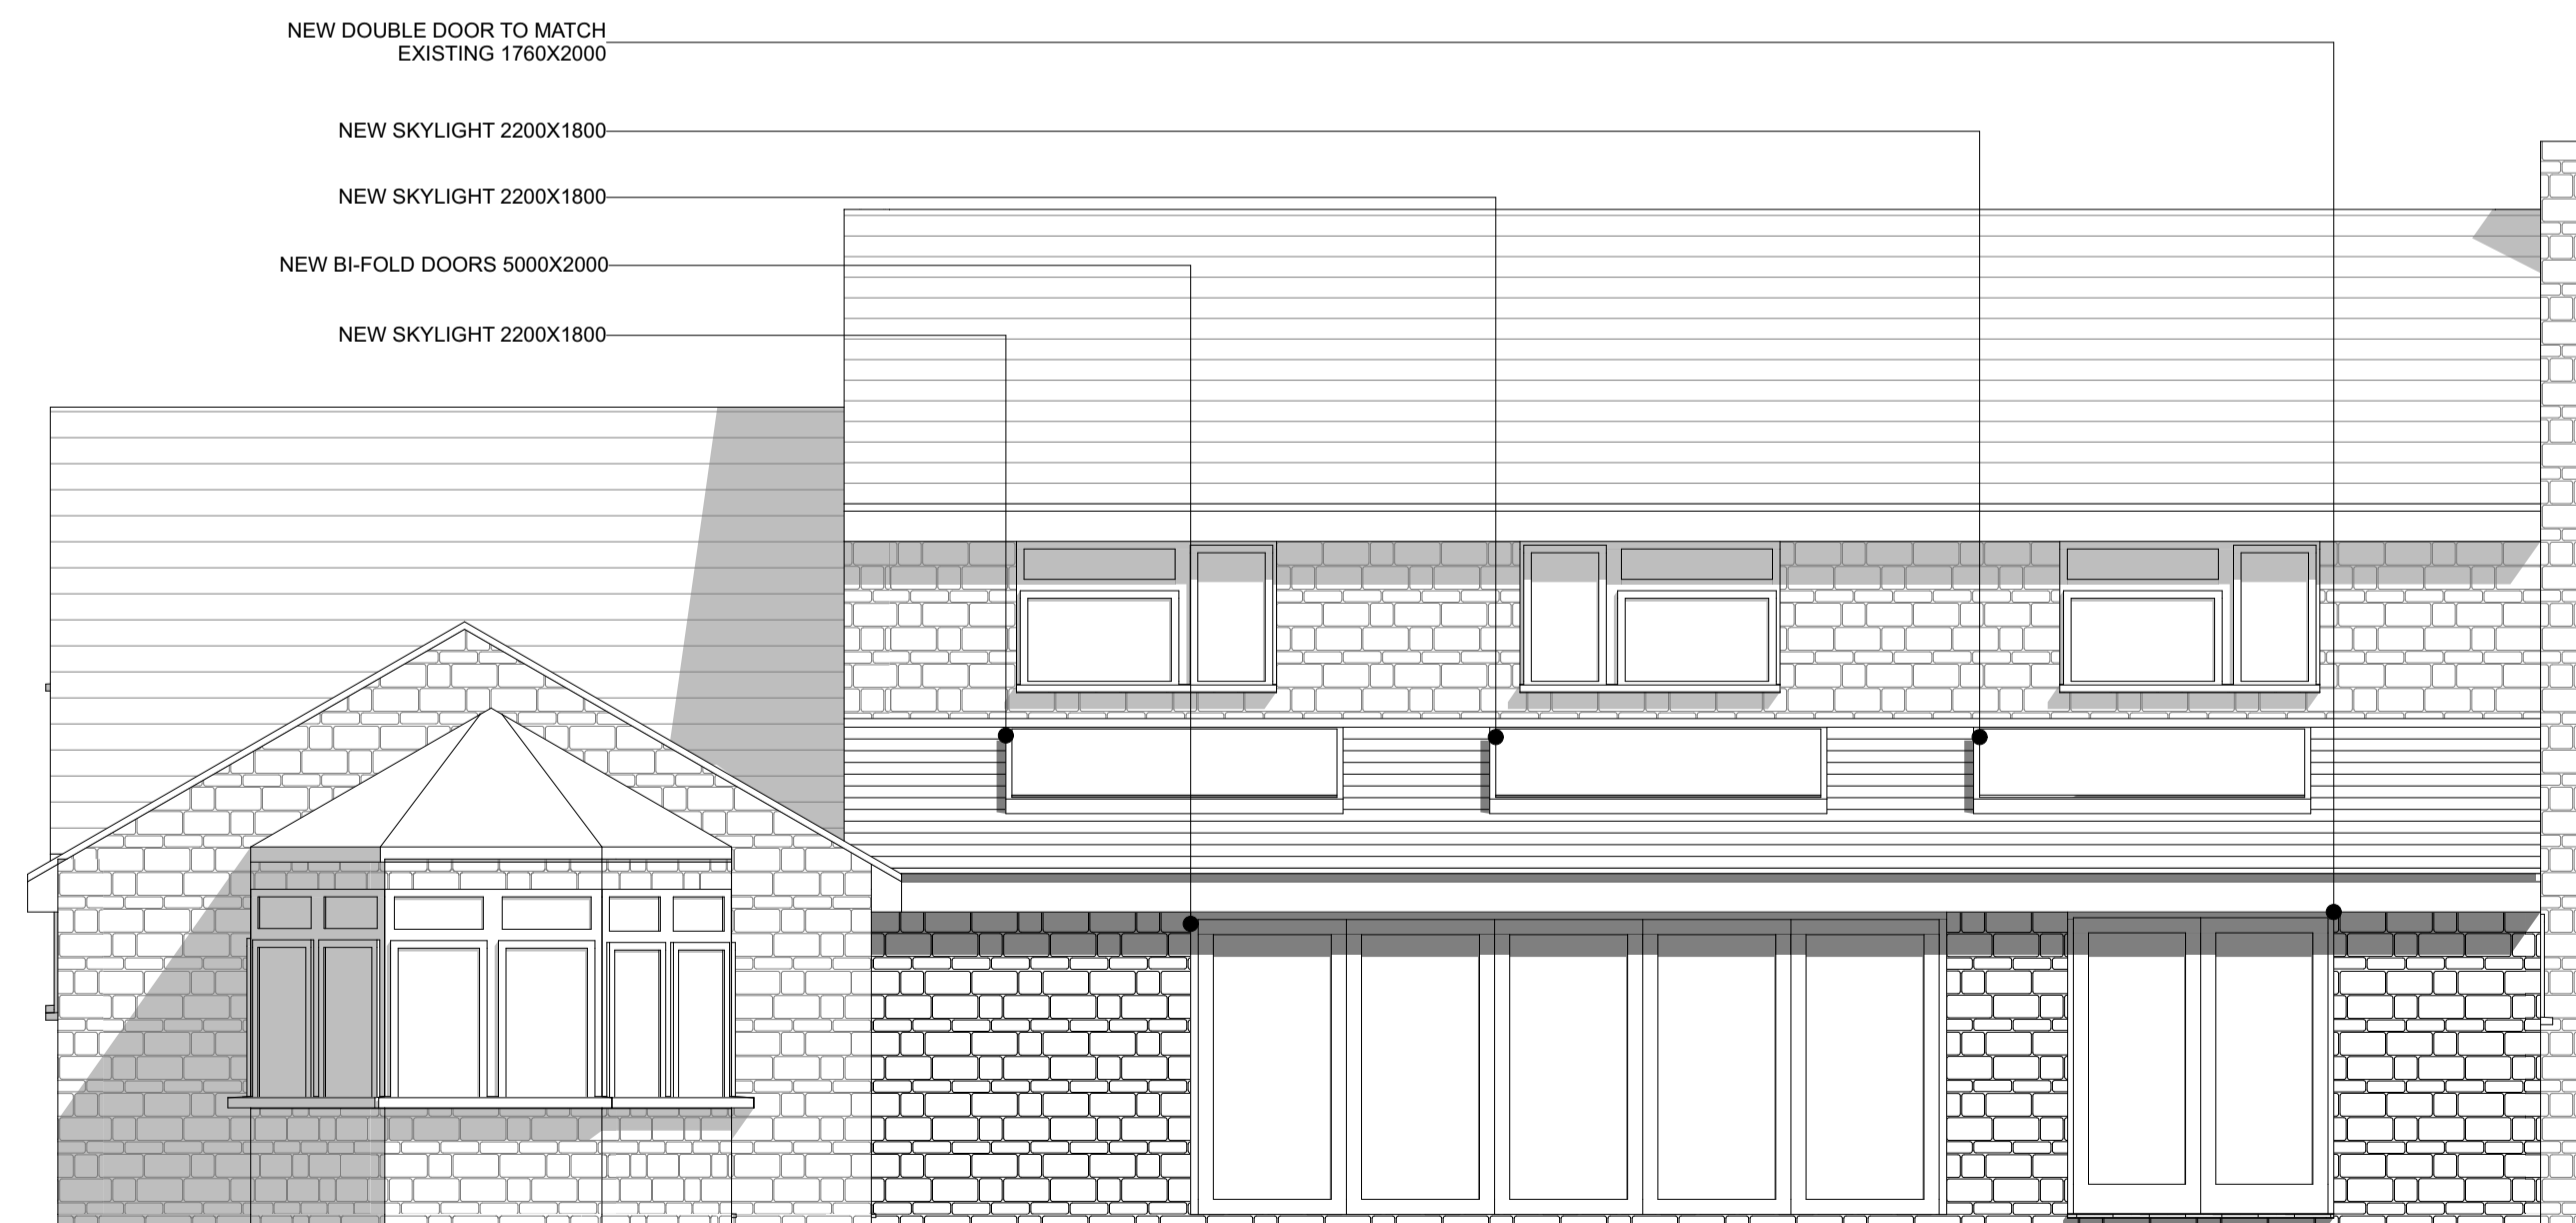

**Proposed Rear Elevation**


**1:50**



**Proposed Side 2 Elevation**

**1:50**

All Dims in millimeters unless otherwise stated.  
Do not scale except for planning purposes.  
If in doubt - Ask  
This drawing is confidential and is the property of Keenan Project Designs Ltd.  
© Copyright

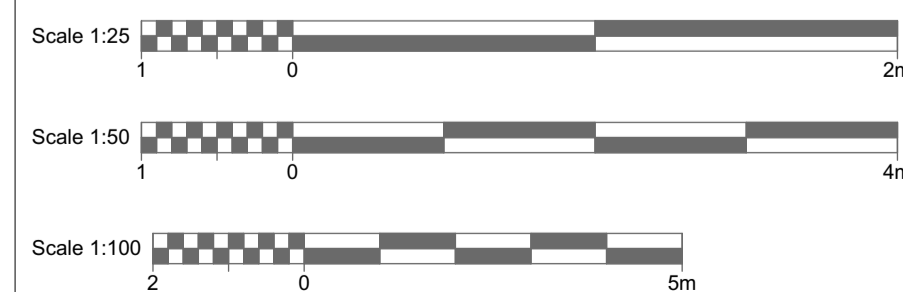

KEENAN  
PROJECT  
DESIGNS

KEENAN PROJECT DESIGNS  
0800 233 5787  
INFO@KEENANPROJECTDESIGNS.COM  
WWW.KEENANPROJECTDESIGNS.COM

CLIENT:  
Victoria Gilbert

DATE:  
12/04/2023

DRAWN BY:  
Diyana Yordanova

PROJECT LEAD:  
Rita Candura

ADDRESS:  
Manor Farm Lane Stamford PE9 4LA

DRAWING NUMBER:  
1997 B - 05

REVISION: B  
26/04/2023  
Diyana Yordanova