








Topographical Survey

Scale 1:500 @ A1

 

Location Plan


Scale 1:1250 @ A1

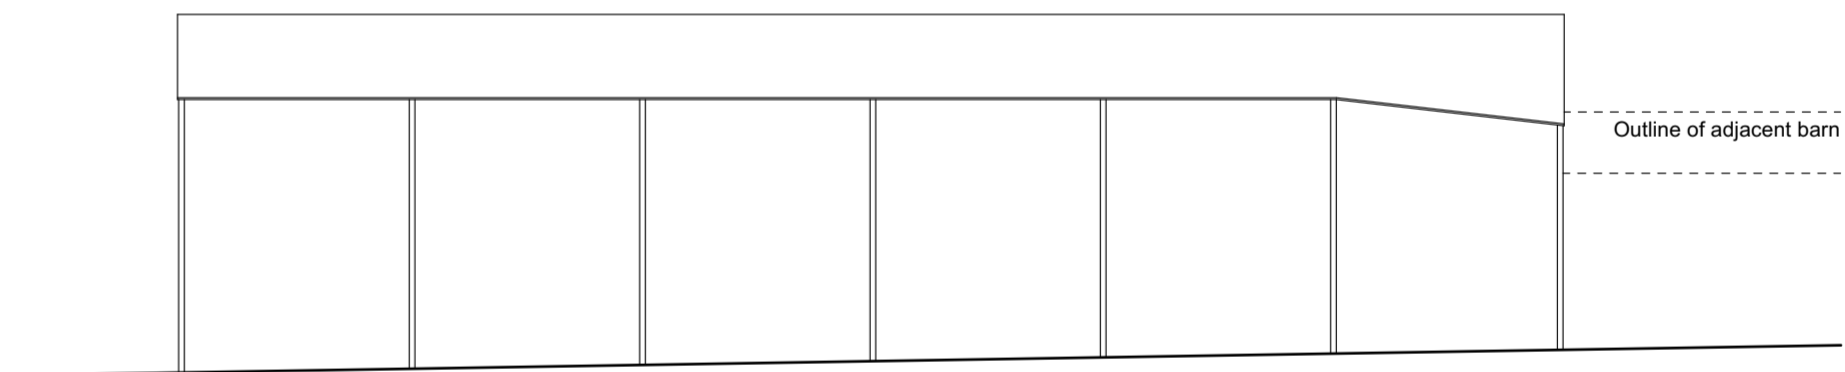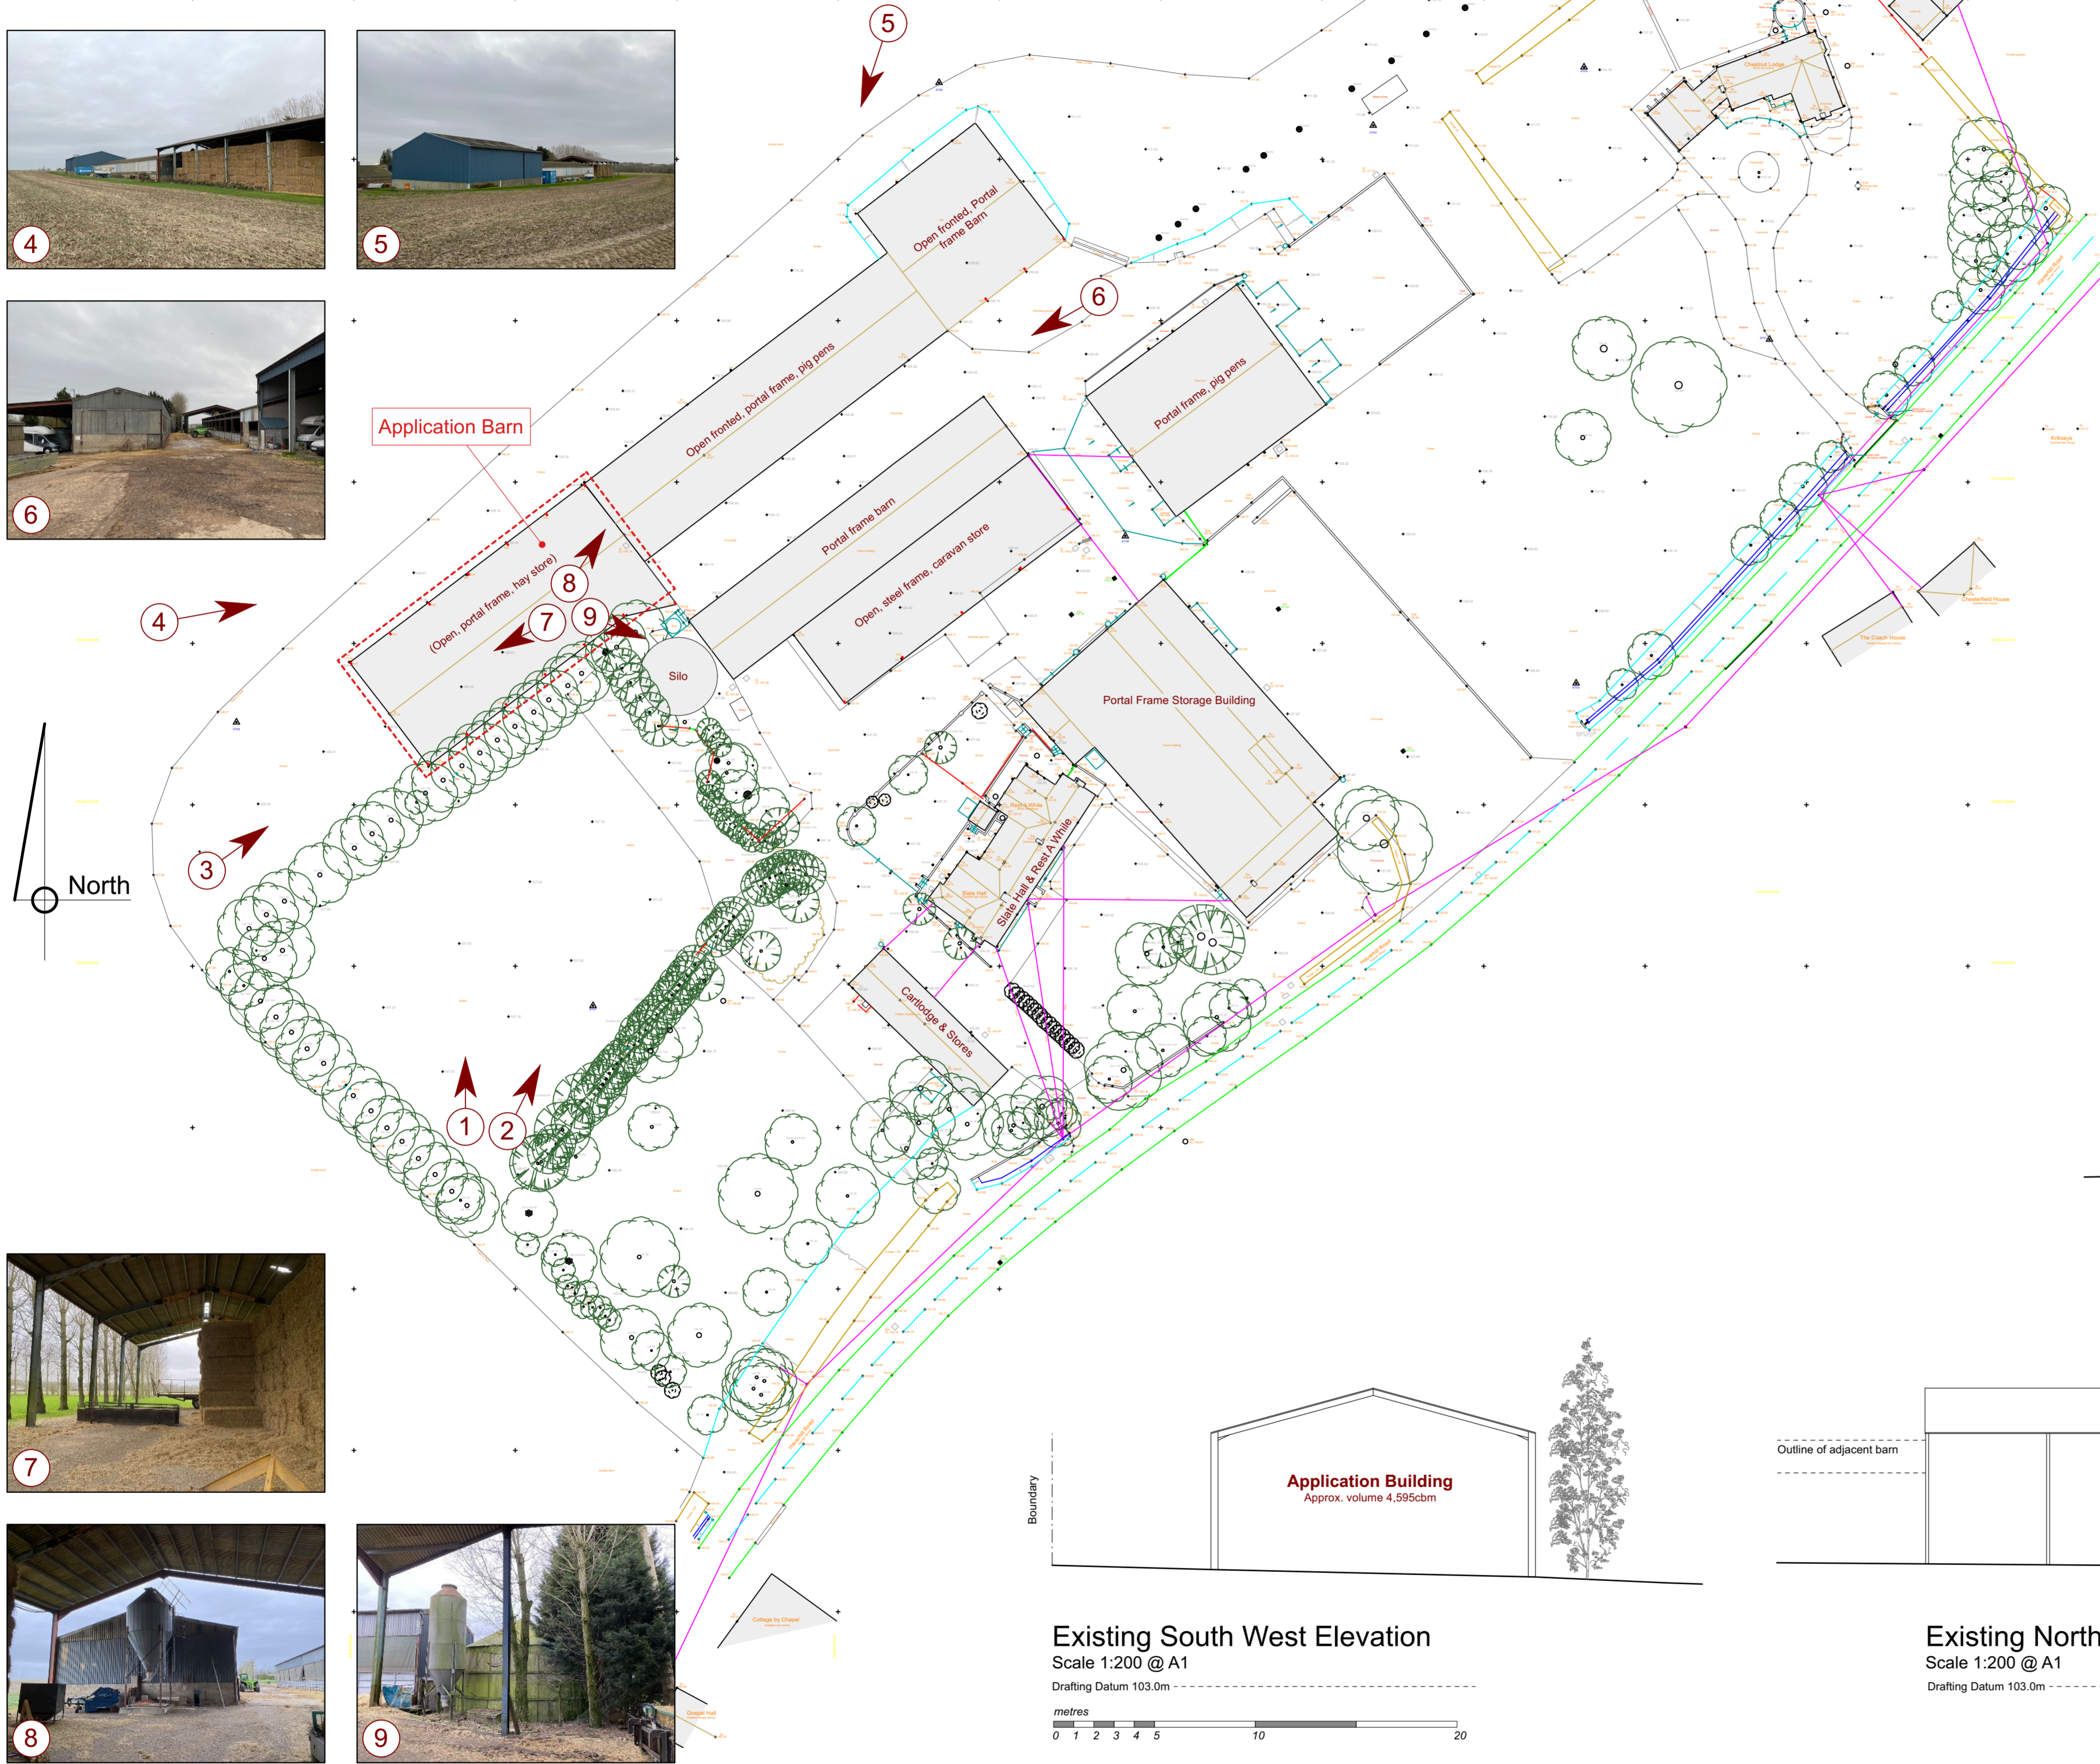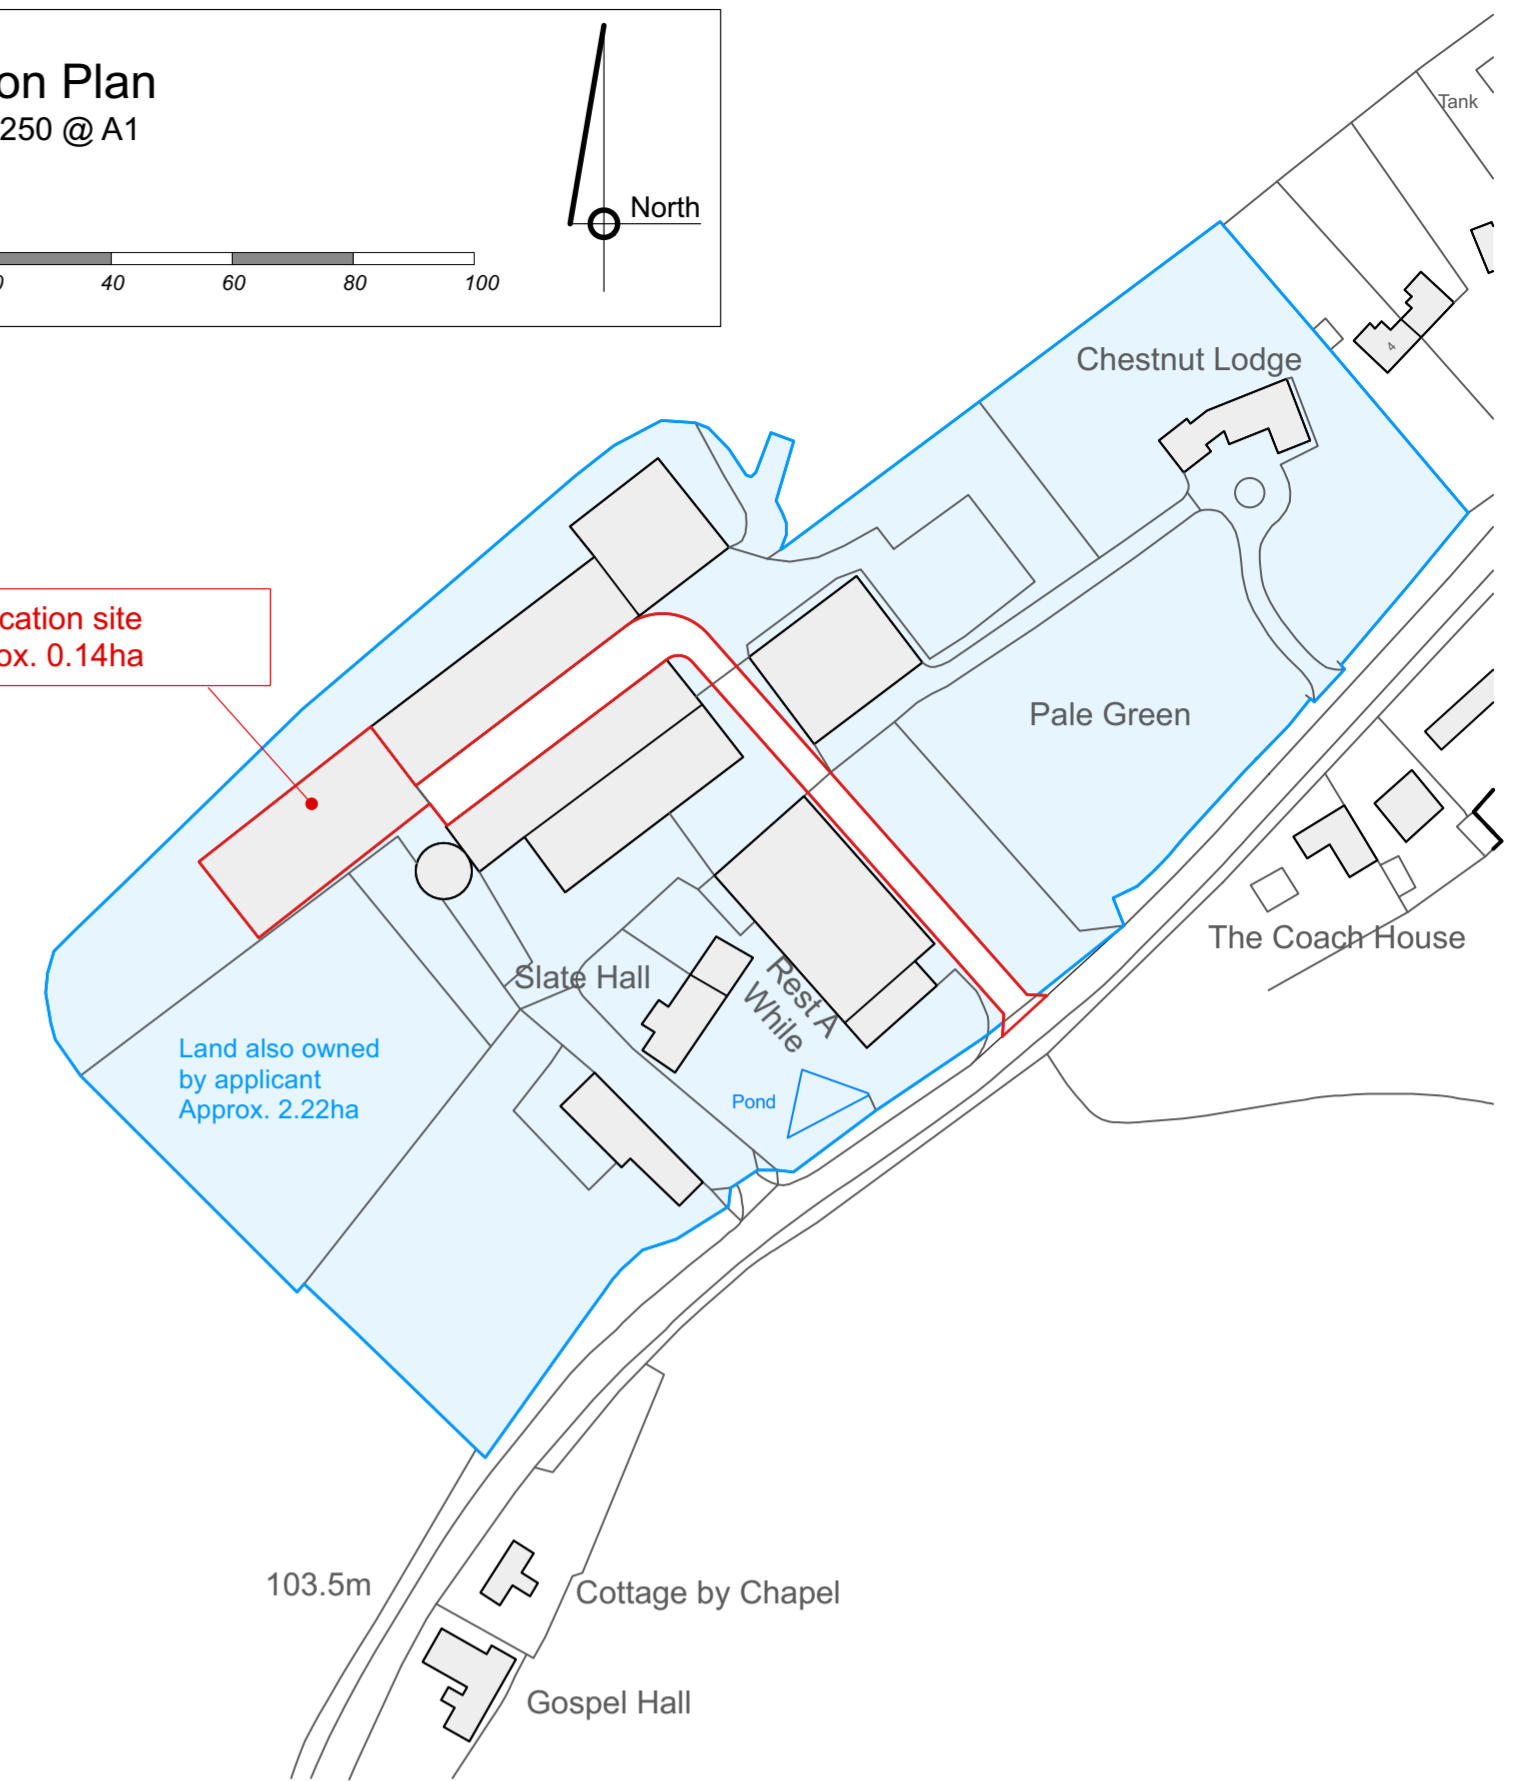 

Existing South East Elevation

Scale 1:200 @ A1


Drafting Datum 103.0m

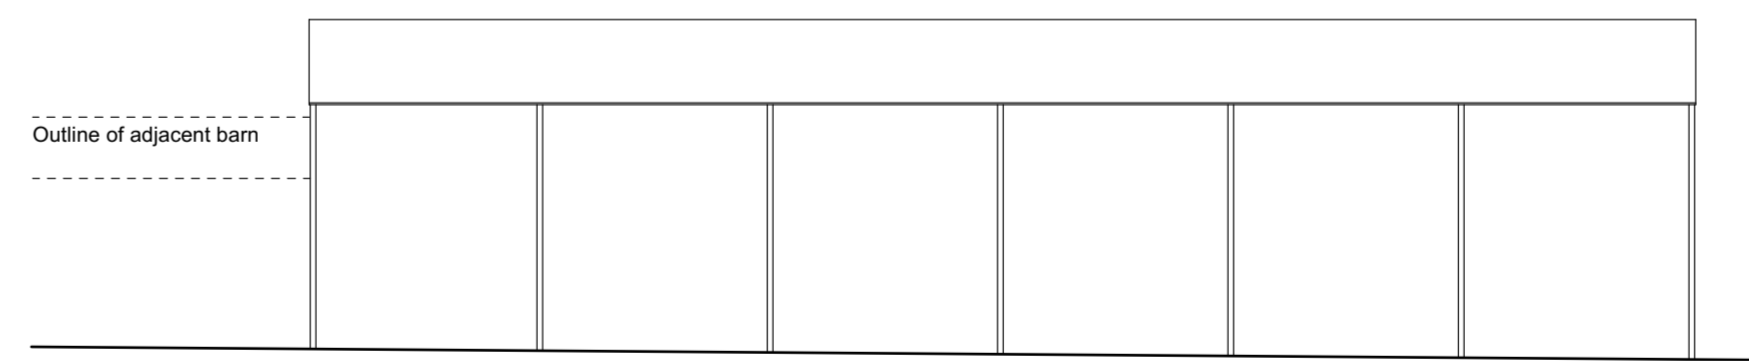

Existing North West Elevation

Scale 1:200 @ A1

Drafting Datum 103.0m

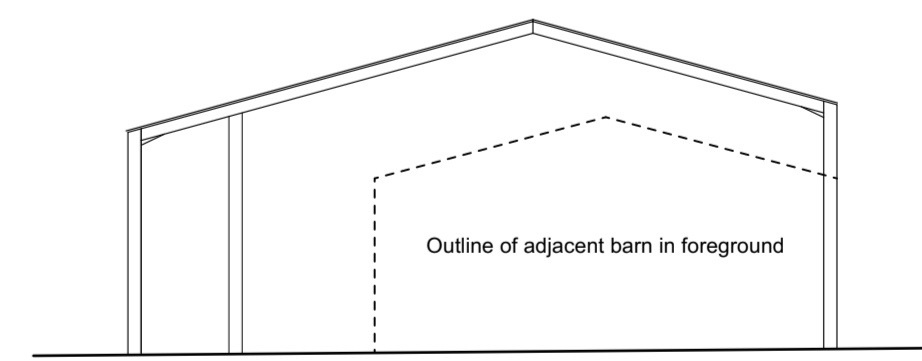

Existing North East Elevation

Scale 1:200 @ A1


Drafting Datum 103.0m



Existing South West Elevation

Scale 1:200 @ A1

Drafting Datum 103.0m

 

Application Building

Approx. volume 4,595cbm

Contractor is responsible for all setting out and must check dimensions on site before work is put in hand. Written dimensions only to be taken, this drawing must not be scaled. JAP Architects to be immediately notified of suspected omissions or discrepancies. ©


Revisions		
A	Finalised for Planning	27.02.23
B	Barn Elevations added.	28.04.23
C	Red line amended.	16.05.23

Revisions		

J.A.P. Architects

Market Hill, Clare, Suffolk CO10 8NN

T: 01787 279490
E: enquiries@japarchitects.co.uk
W: www.japarchitects.co.uk

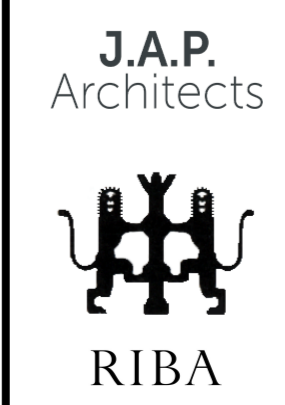

Project Replacement Barn at Slate Hall, Helions Bumpstead.			
Title Location Plan, Topographical Survey and Existing Elevations			
Scale 1 : 200/500/1250 @ A1	Date February 2023	Revision	
Drawing No. 23001 - 01			C