



PROPOSED SITE PLAN - 1:200 @ A1

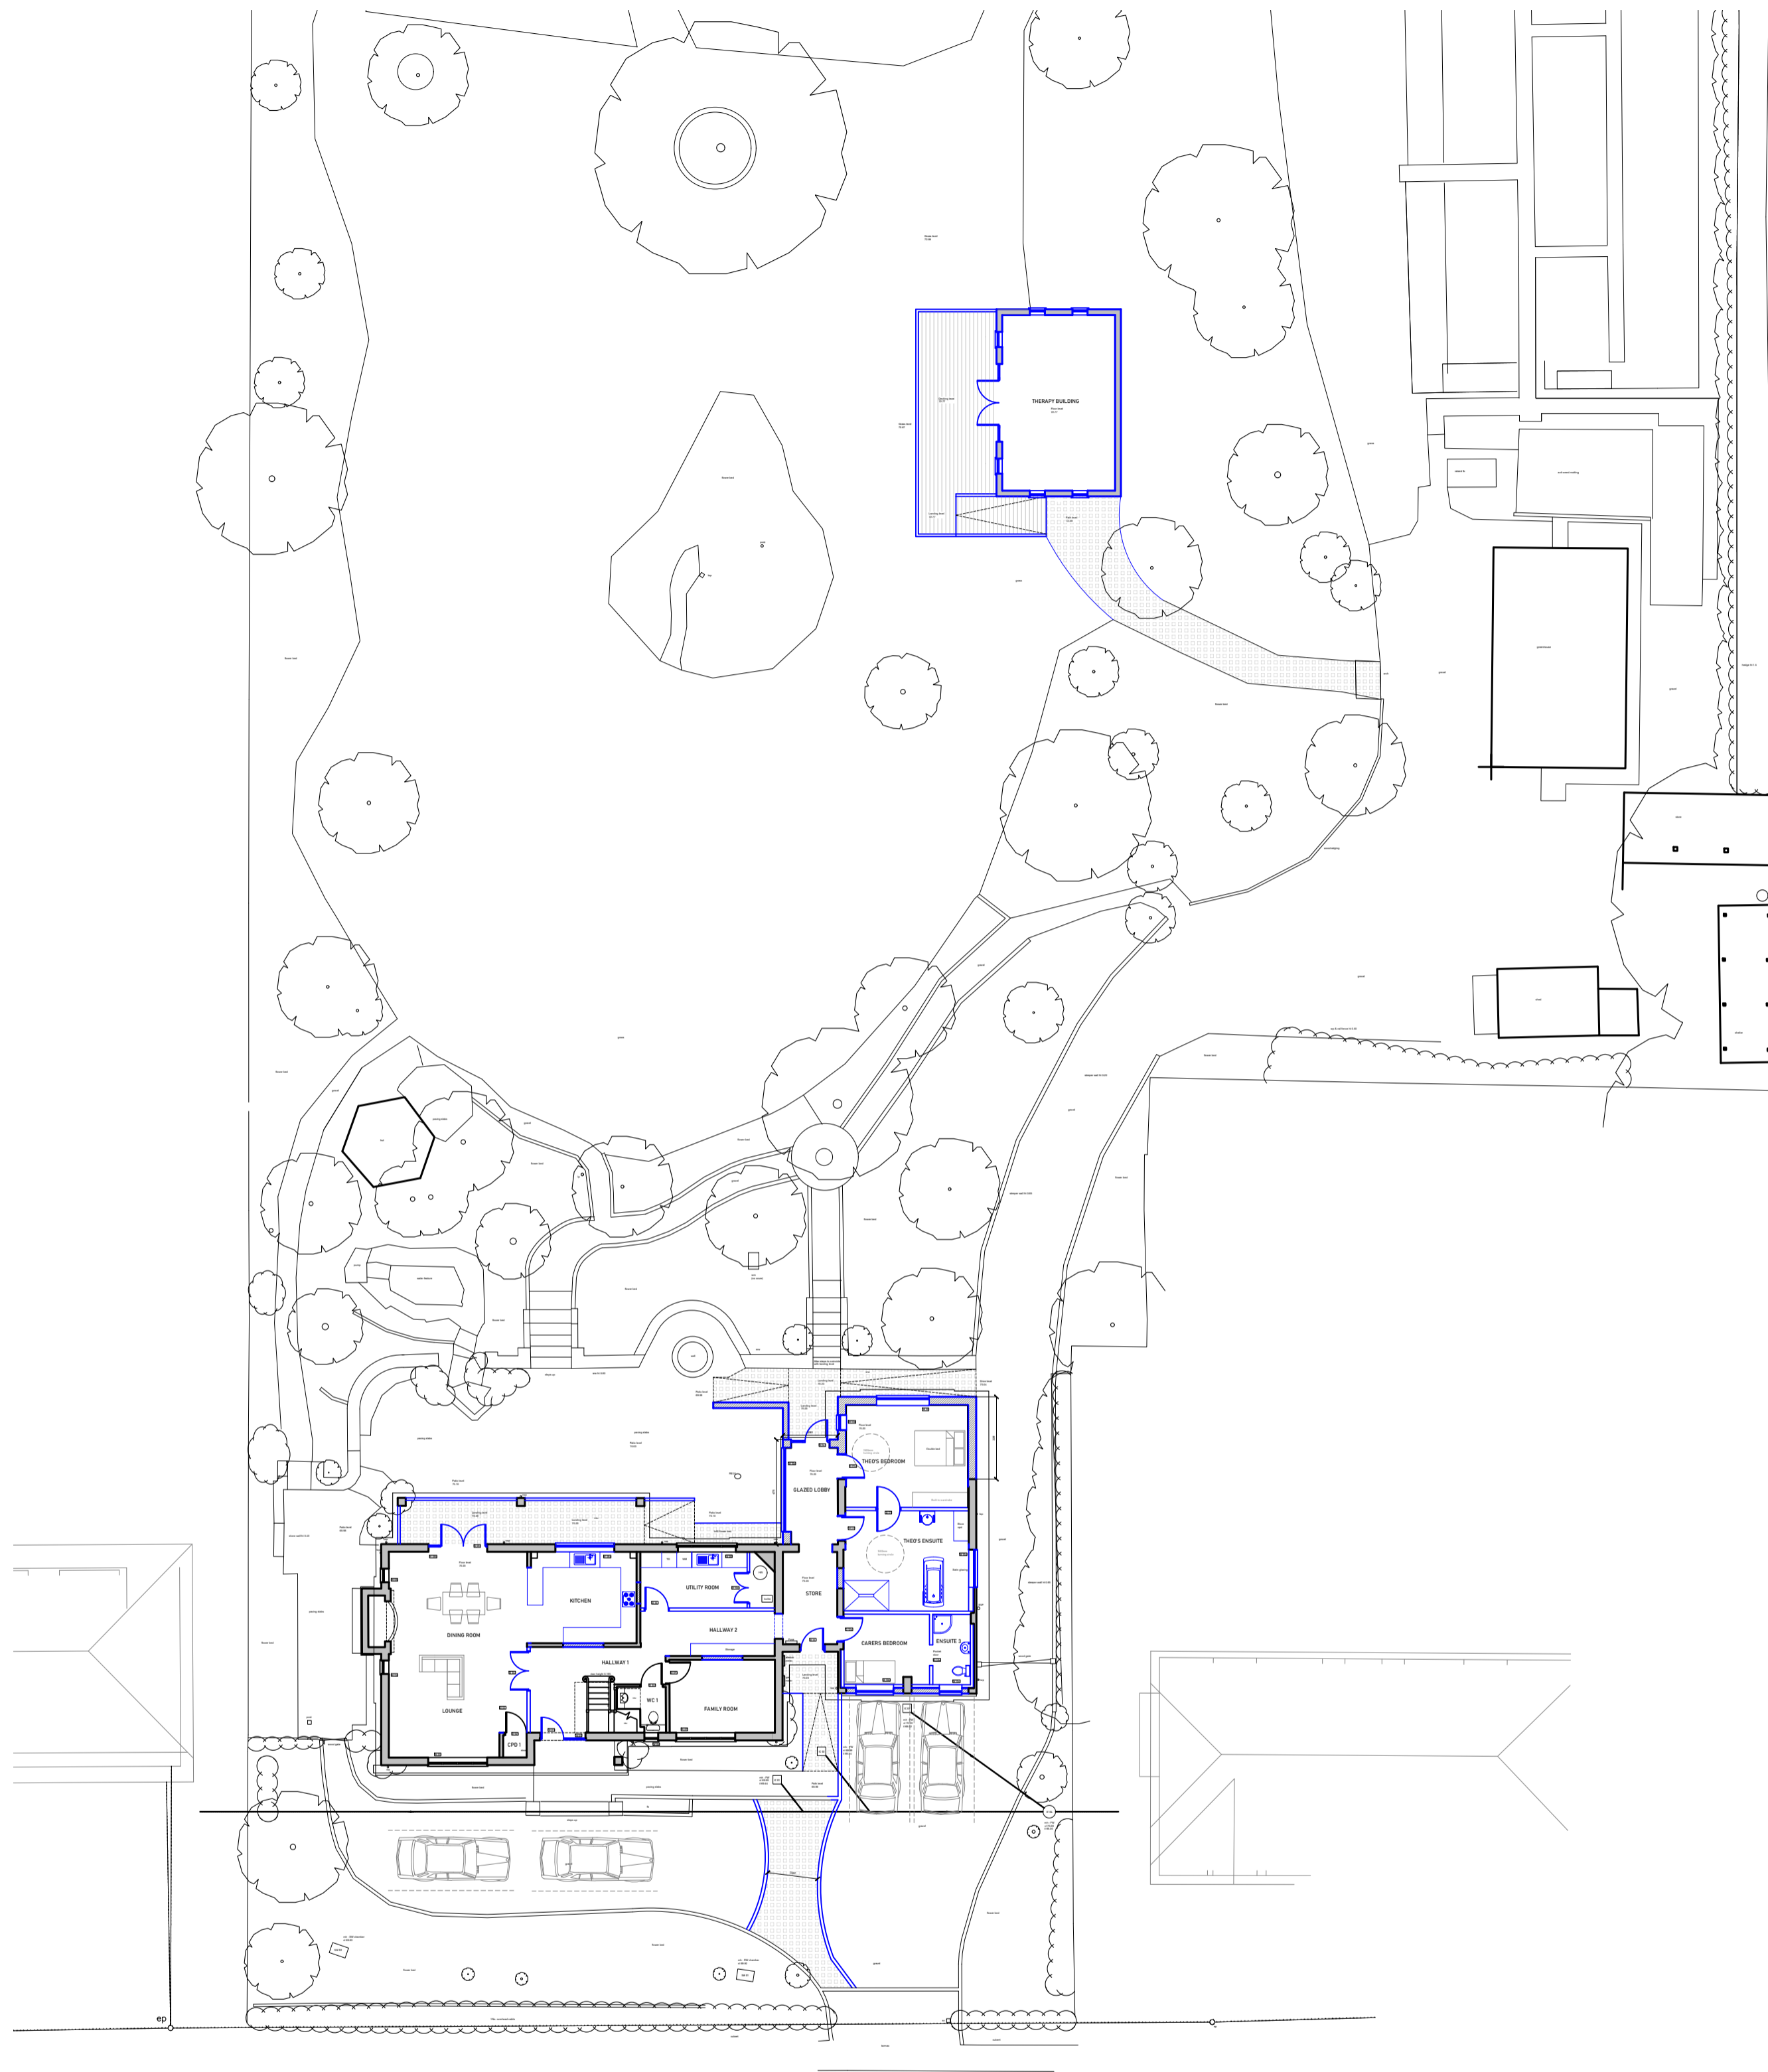

PROPOSED ROOF PLAN - 1:100 @ A1

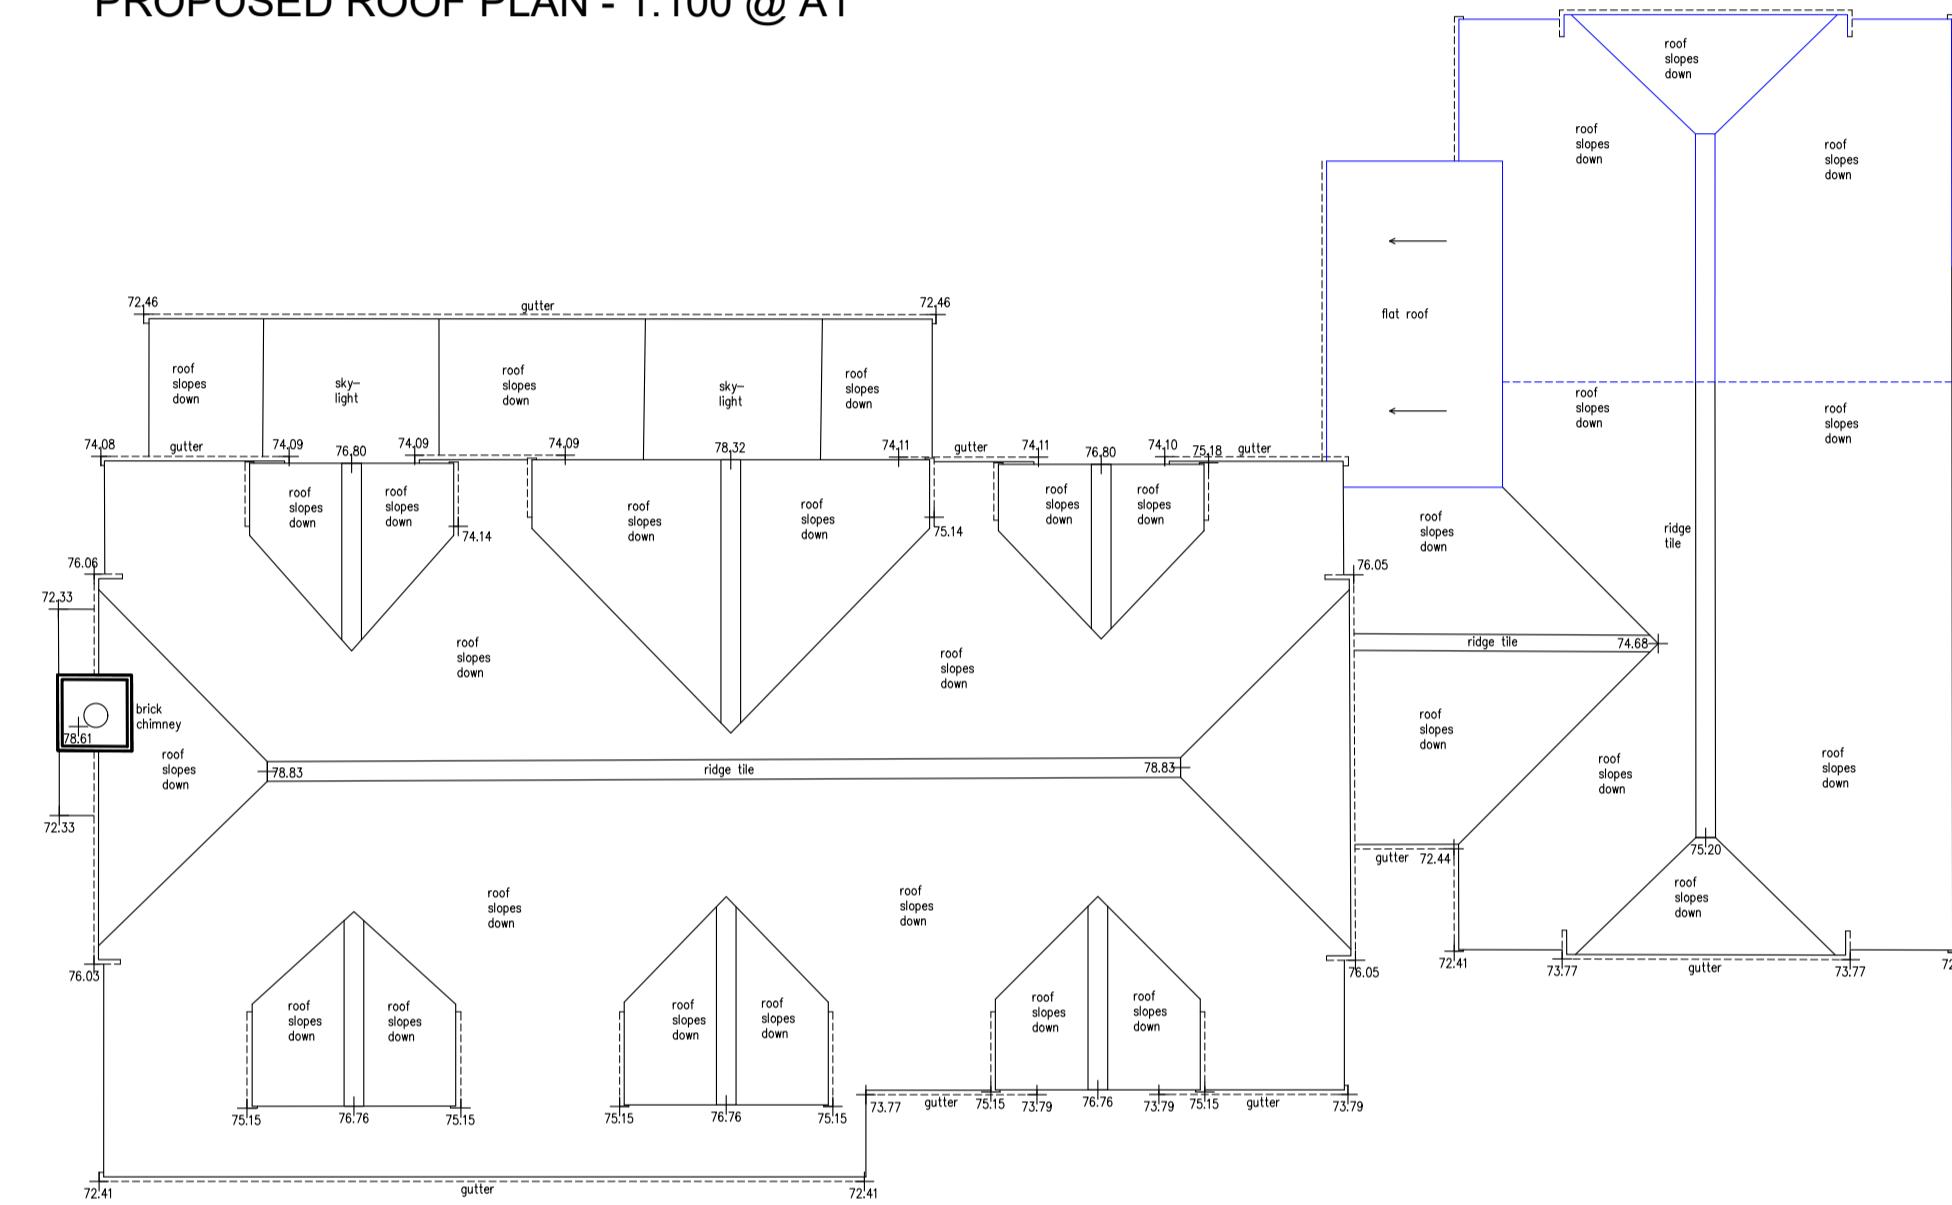

ITEMS IN BLUE ARE PROPOSED


**adaptation design ltd.**  
Specialist architecture, surveys and design for disabled people.

4 Carters Row, Hatfield, Hertfordshire, AL9 5NB  
Tel: 020 8492 1617 Email: office@adaptationdesign.co.uk  
Website: www.adaptationdesign.co.uk

Address  
**Whispers, Chatter Alley, Dogmersfield, Hants, RG27 8SS**

Drawing  
**PLANNING - Proposed Site Plan & Roof Plan**

Client  
**TC acting by his Deputy Anna Bond c/o Field Fisher LLP**

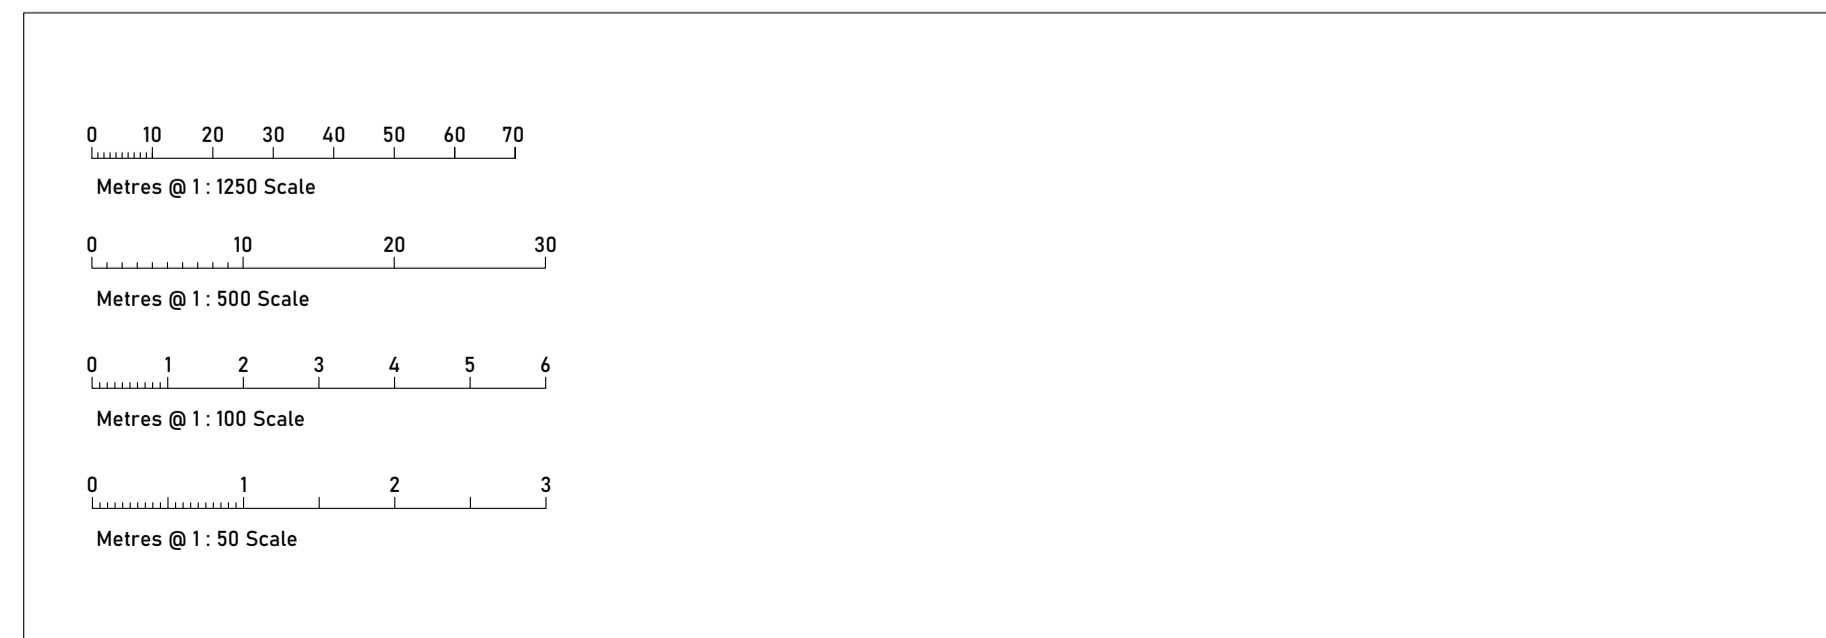

Revision	
305	27.04.23 Planning issue
305A	12.05.23 Proposed parking provisions added

Drawing No.	
<b>5909 / 305</b>	
Scale	Date
As shown	MAY 23
Drawn By	Revision
DNT	A