




PROPOSED FRONT ELEVATION

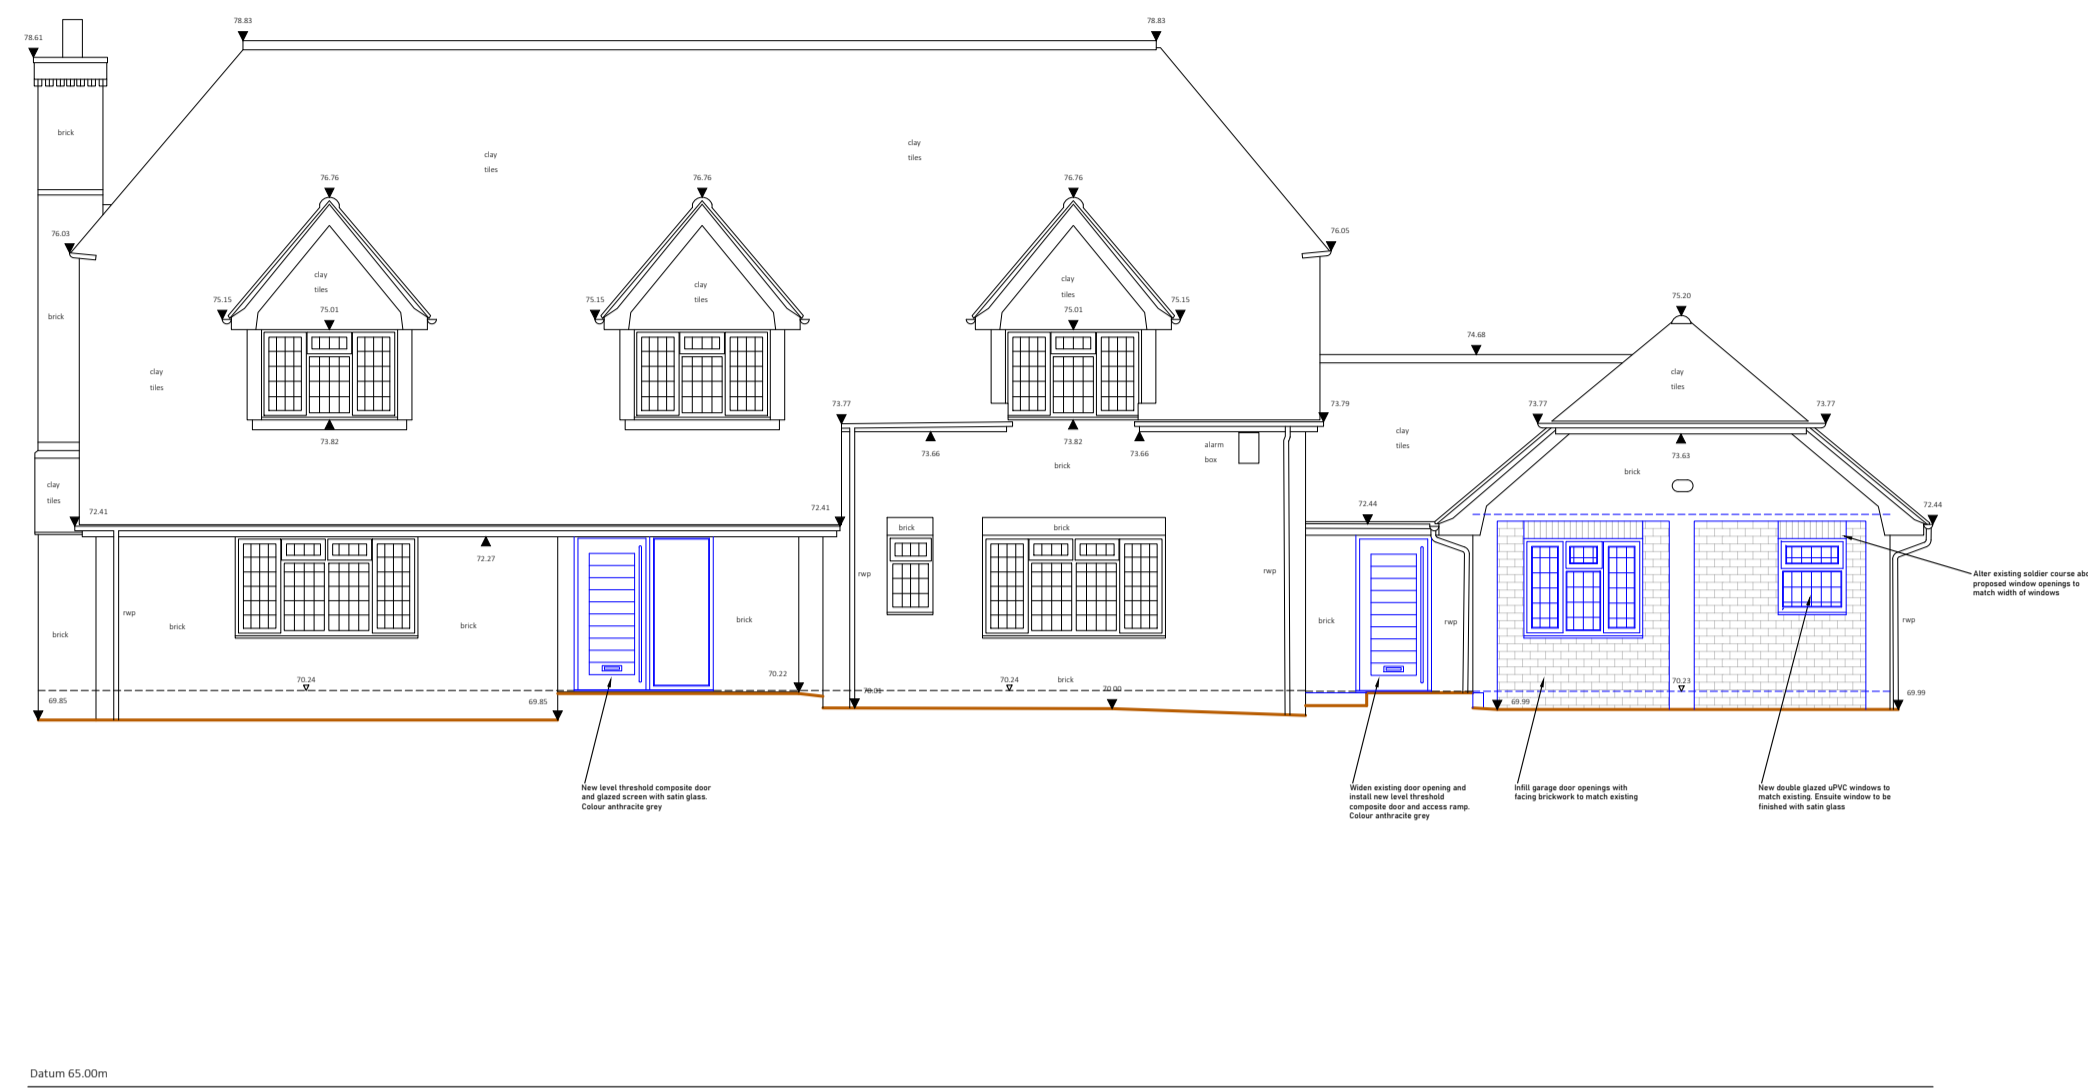


PROPOSED SIDE ELEVATION

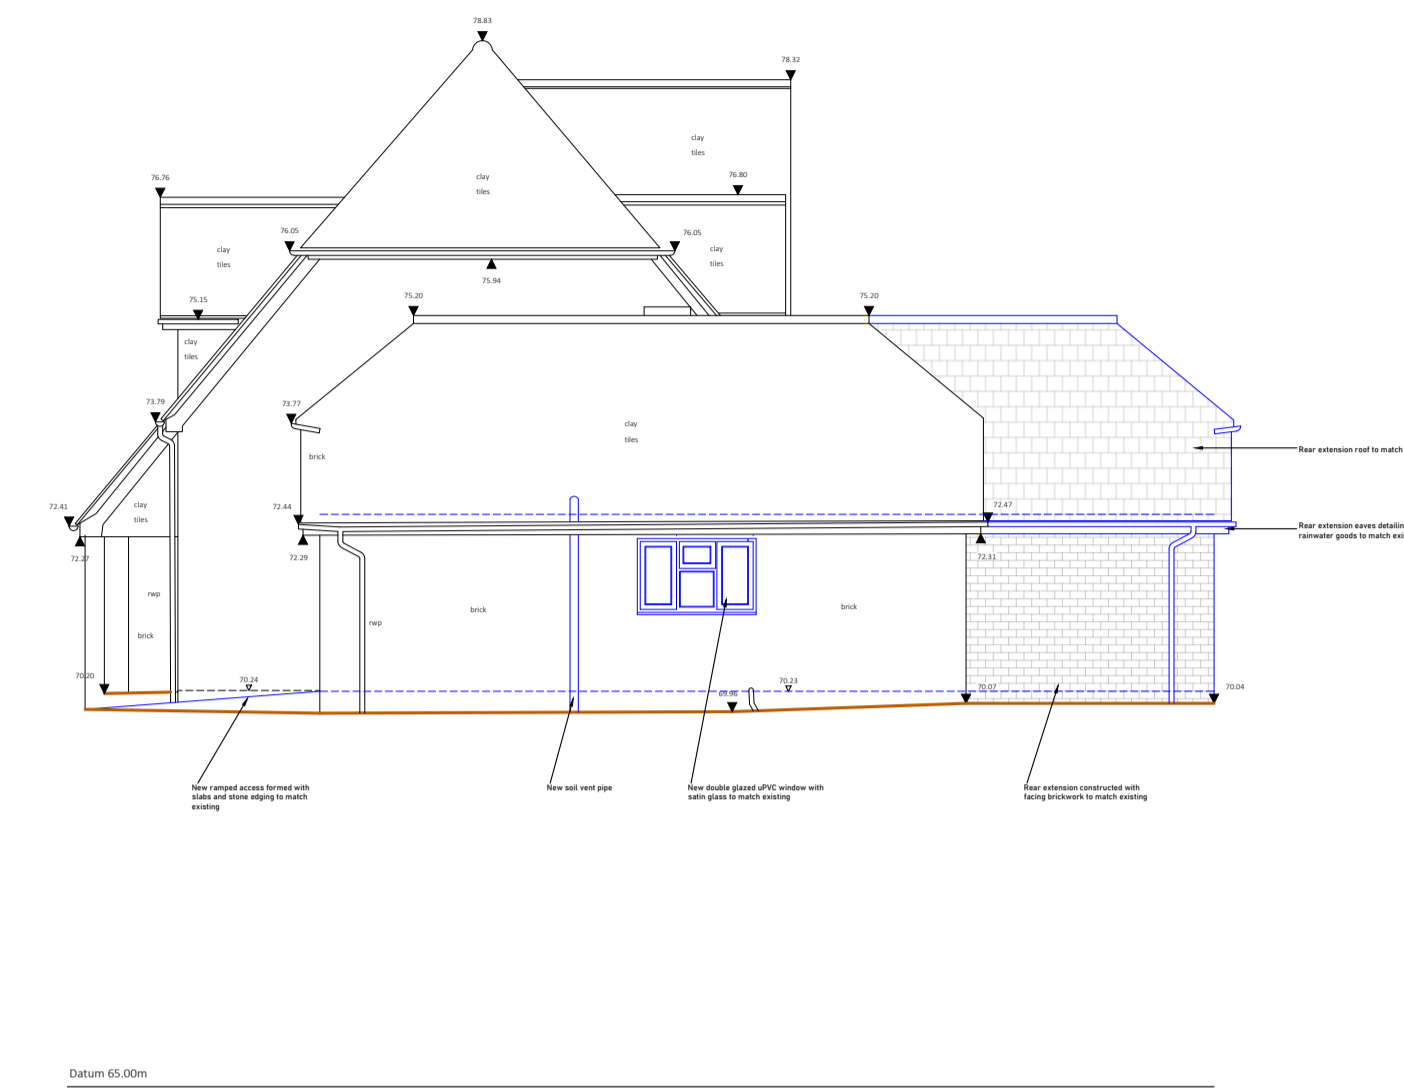

PROPOSED REAR ELEVATION

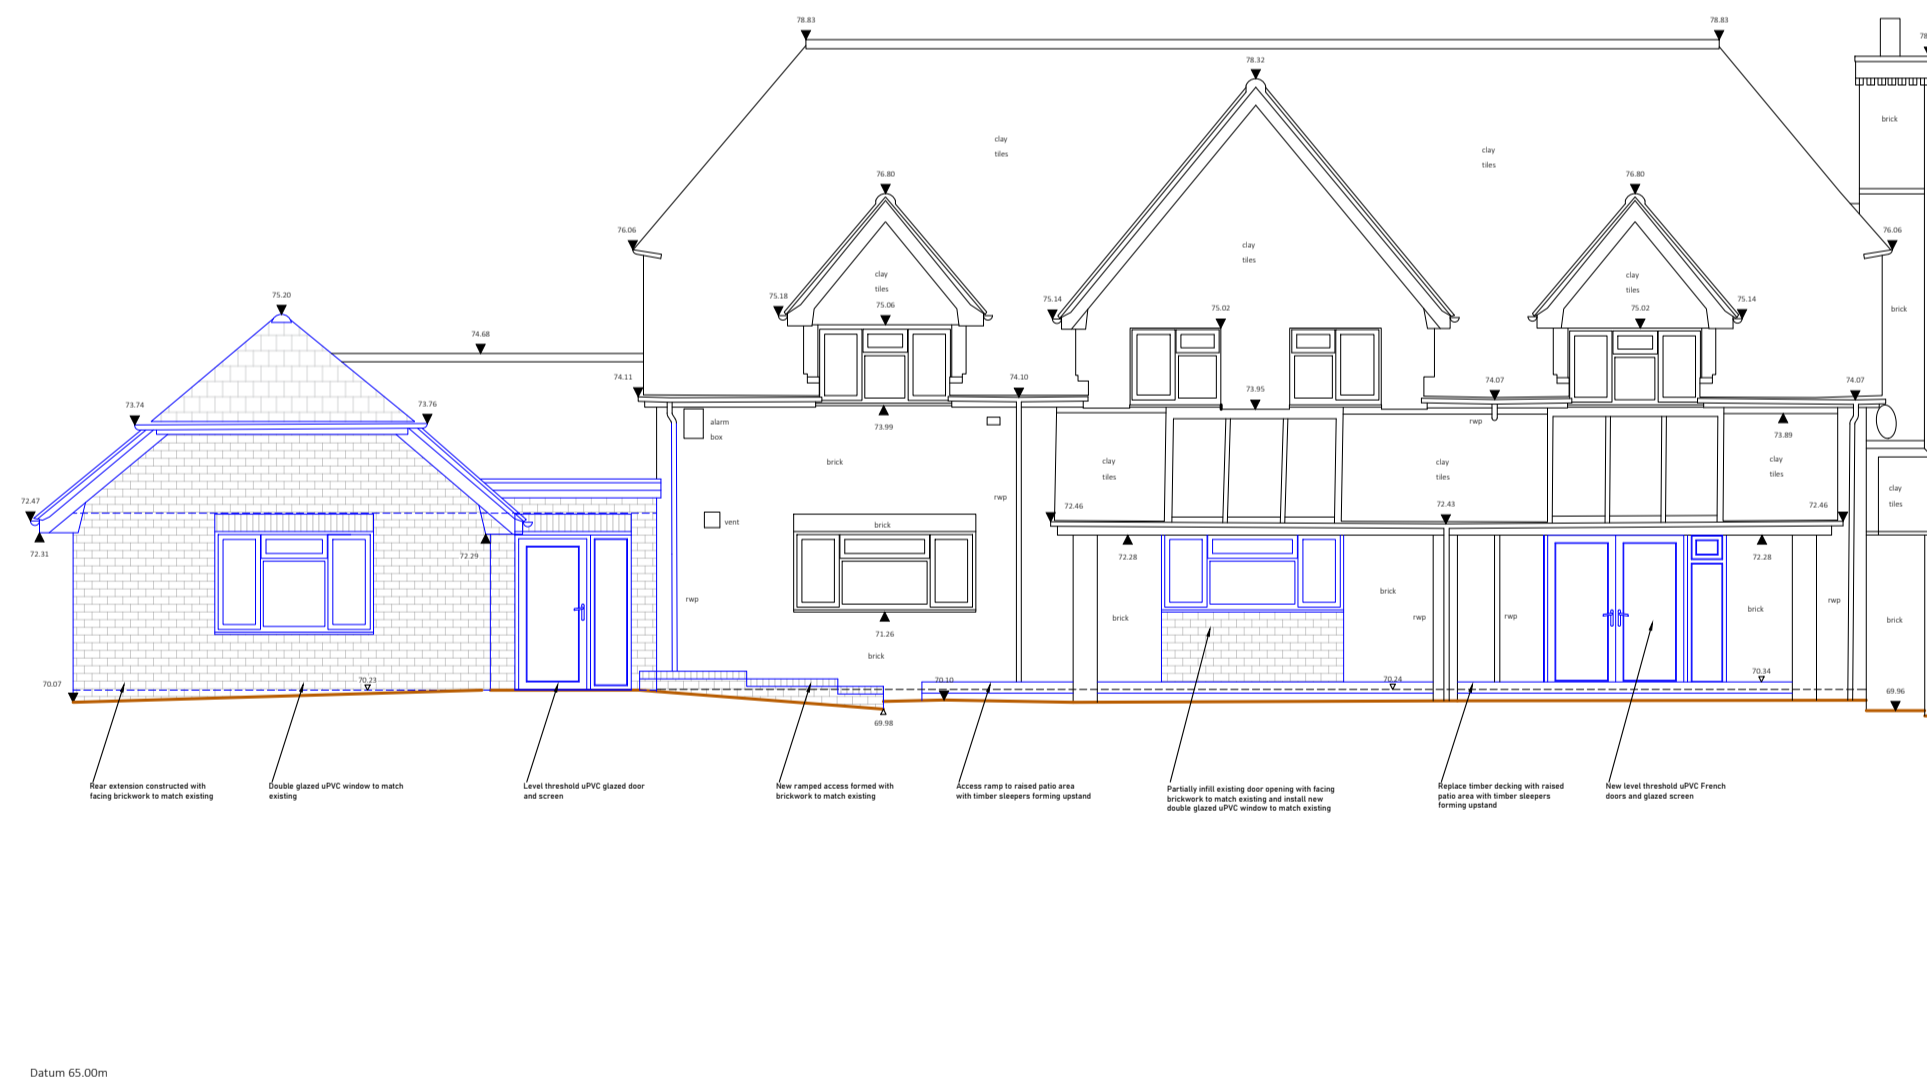

PROPOSED SIDE ELEVATION

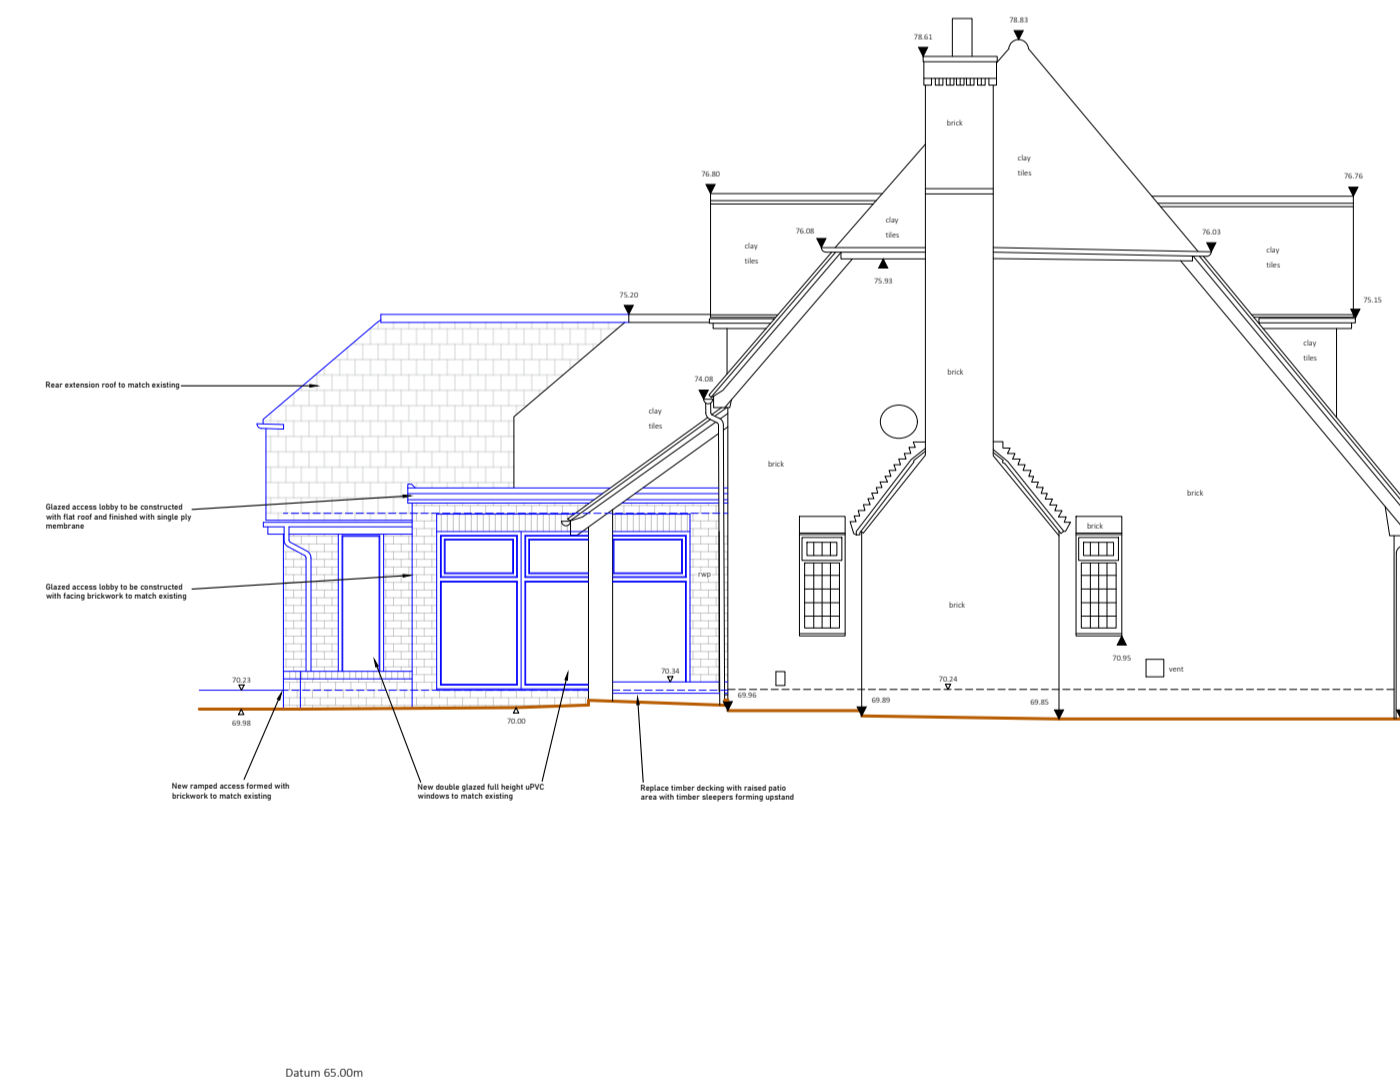

Specialist architecture, surveys and design for disabled people.


4 Carters Row, Hatfield, Hertfordshire, AL9 5NB

Tel: 020 8492 1617 Email: office@adaptationdesign.co.uk Website: www.adaptationdesign.co.uk

Address  
Whispers, Chatter Alley, Dogmersfield, Hants,  
RG27 8SS

Drawing  
PLANNING - Proposed Elevations

Client  
TC acting by his Deputy Anna Bond c/o Field  
Fisher LLP

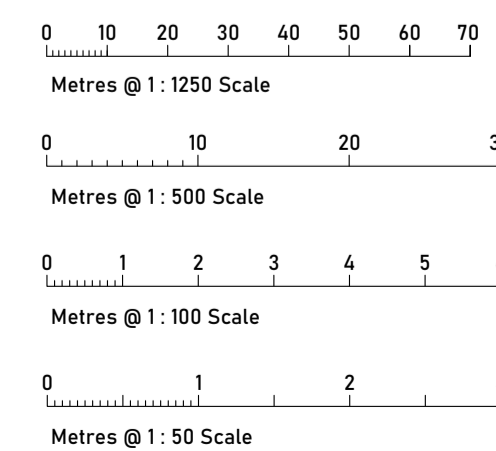

Revision  
307 27.04.23 Planning issue

Drawing No.  
5909 / 307

Scale  
1:100 @ A1

Date  
APR 23

Drawn By  
DNT

Revision  
-