




EXISTING FIRST FLOOR LAYOUT

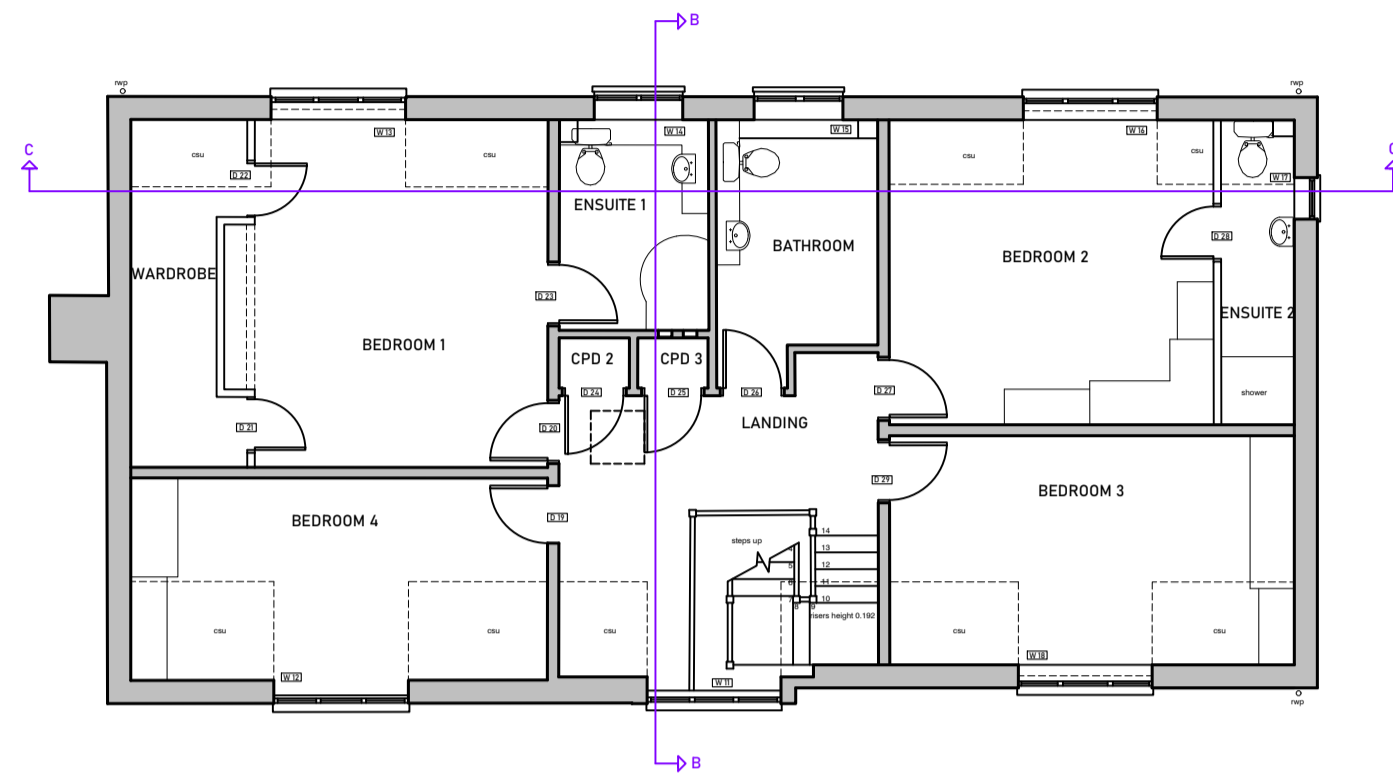


EXISTING SECTION A-A

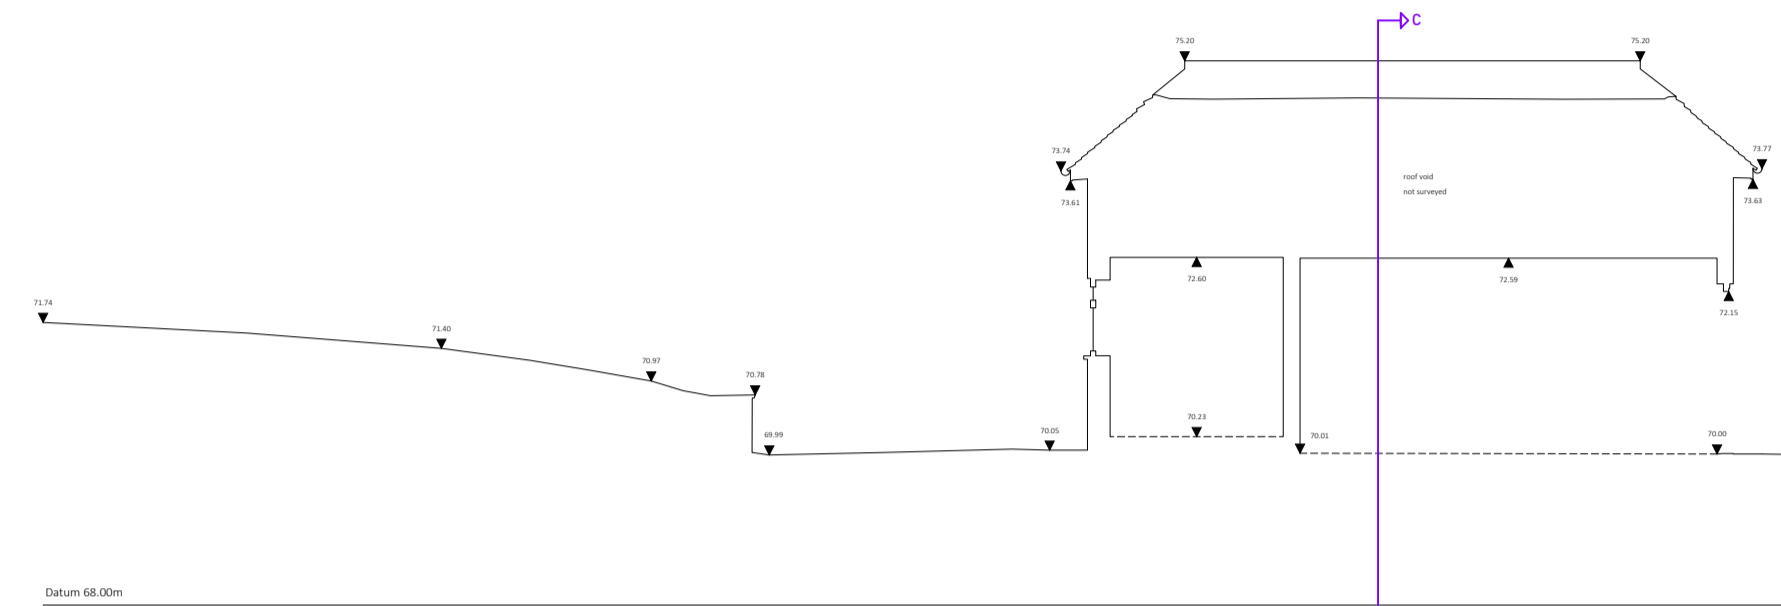


EXISTING SECTION B-B

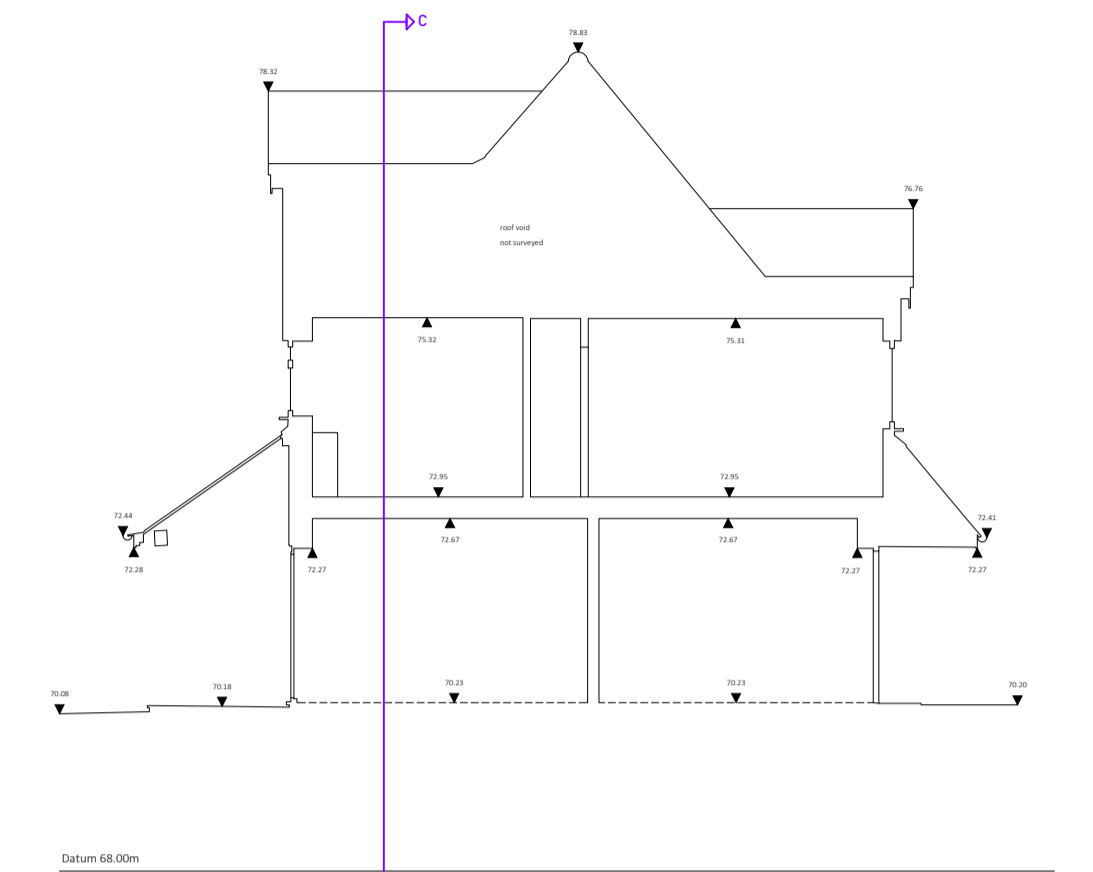

EXISTING ROOF PLAN

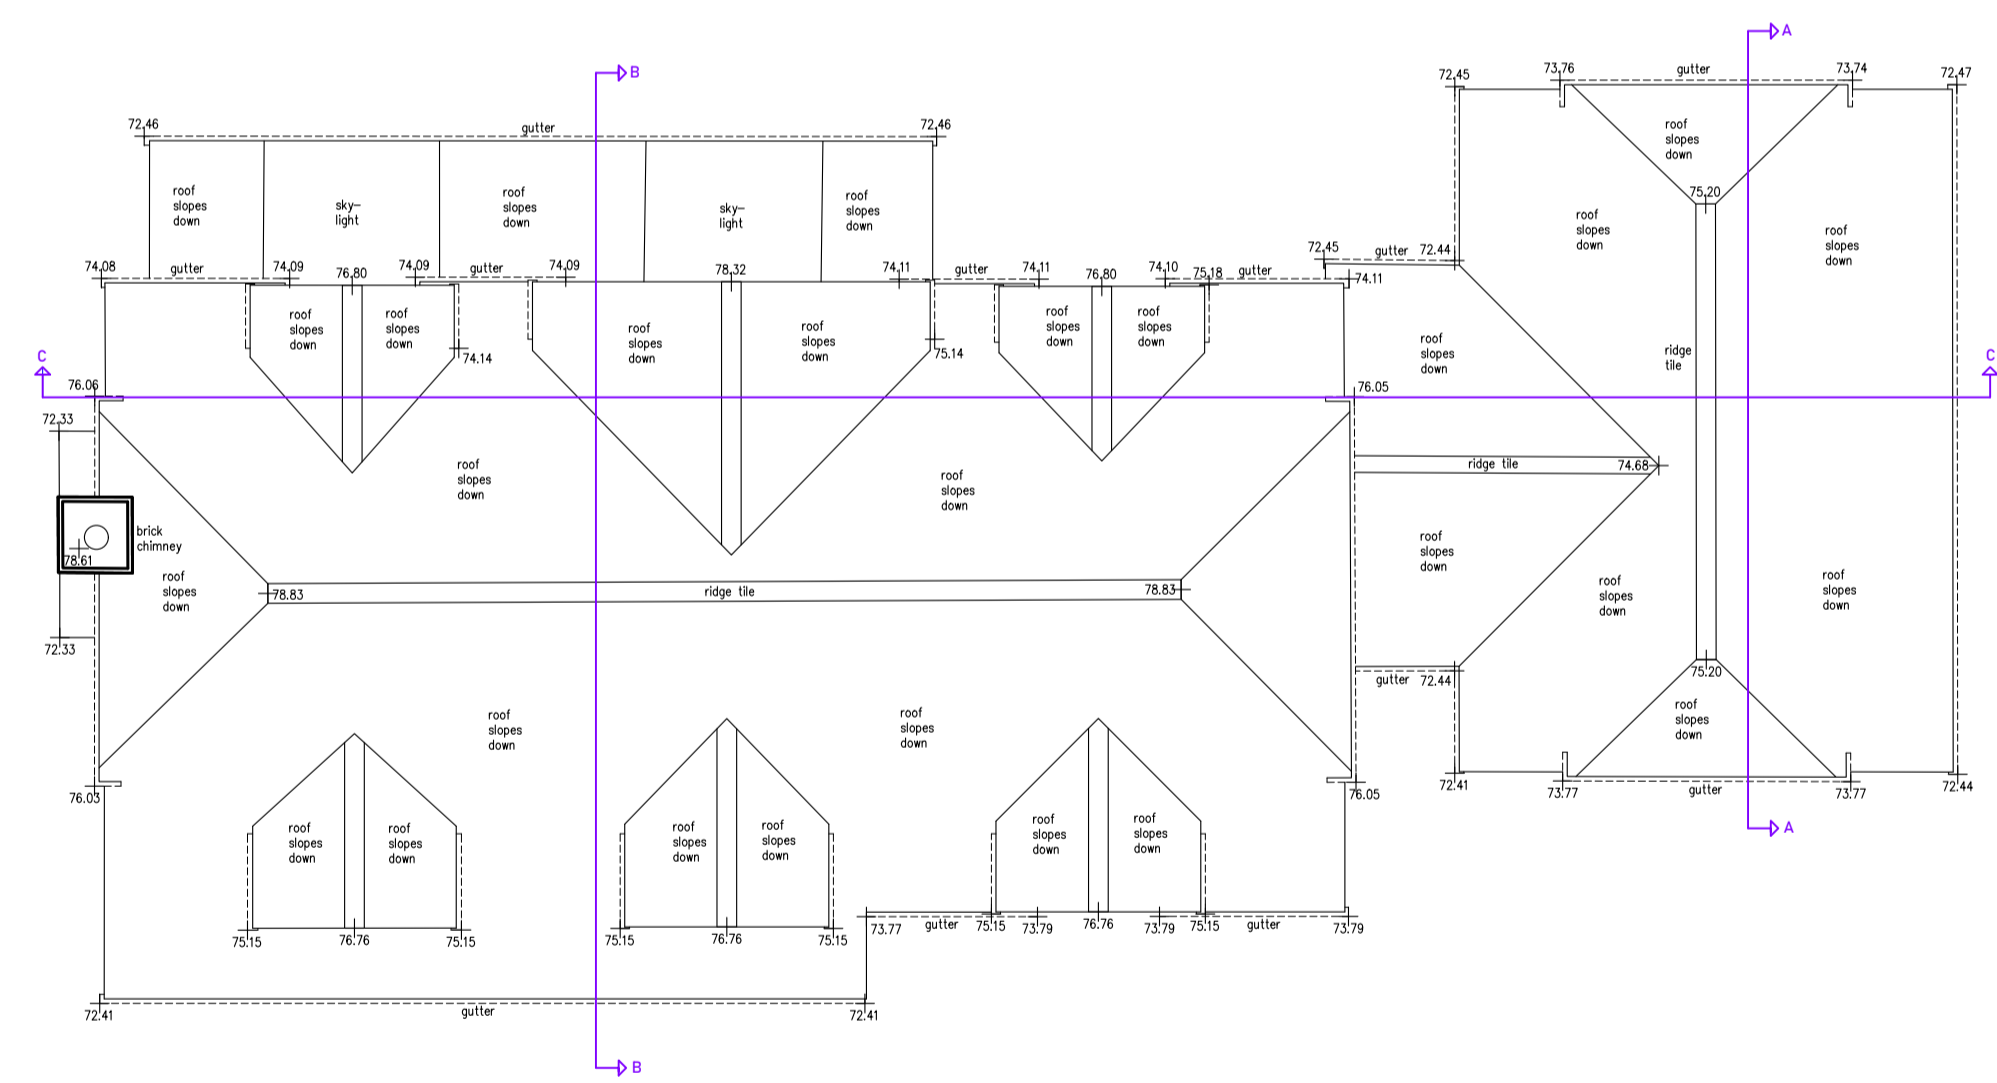

EXISTING SECTION C-C

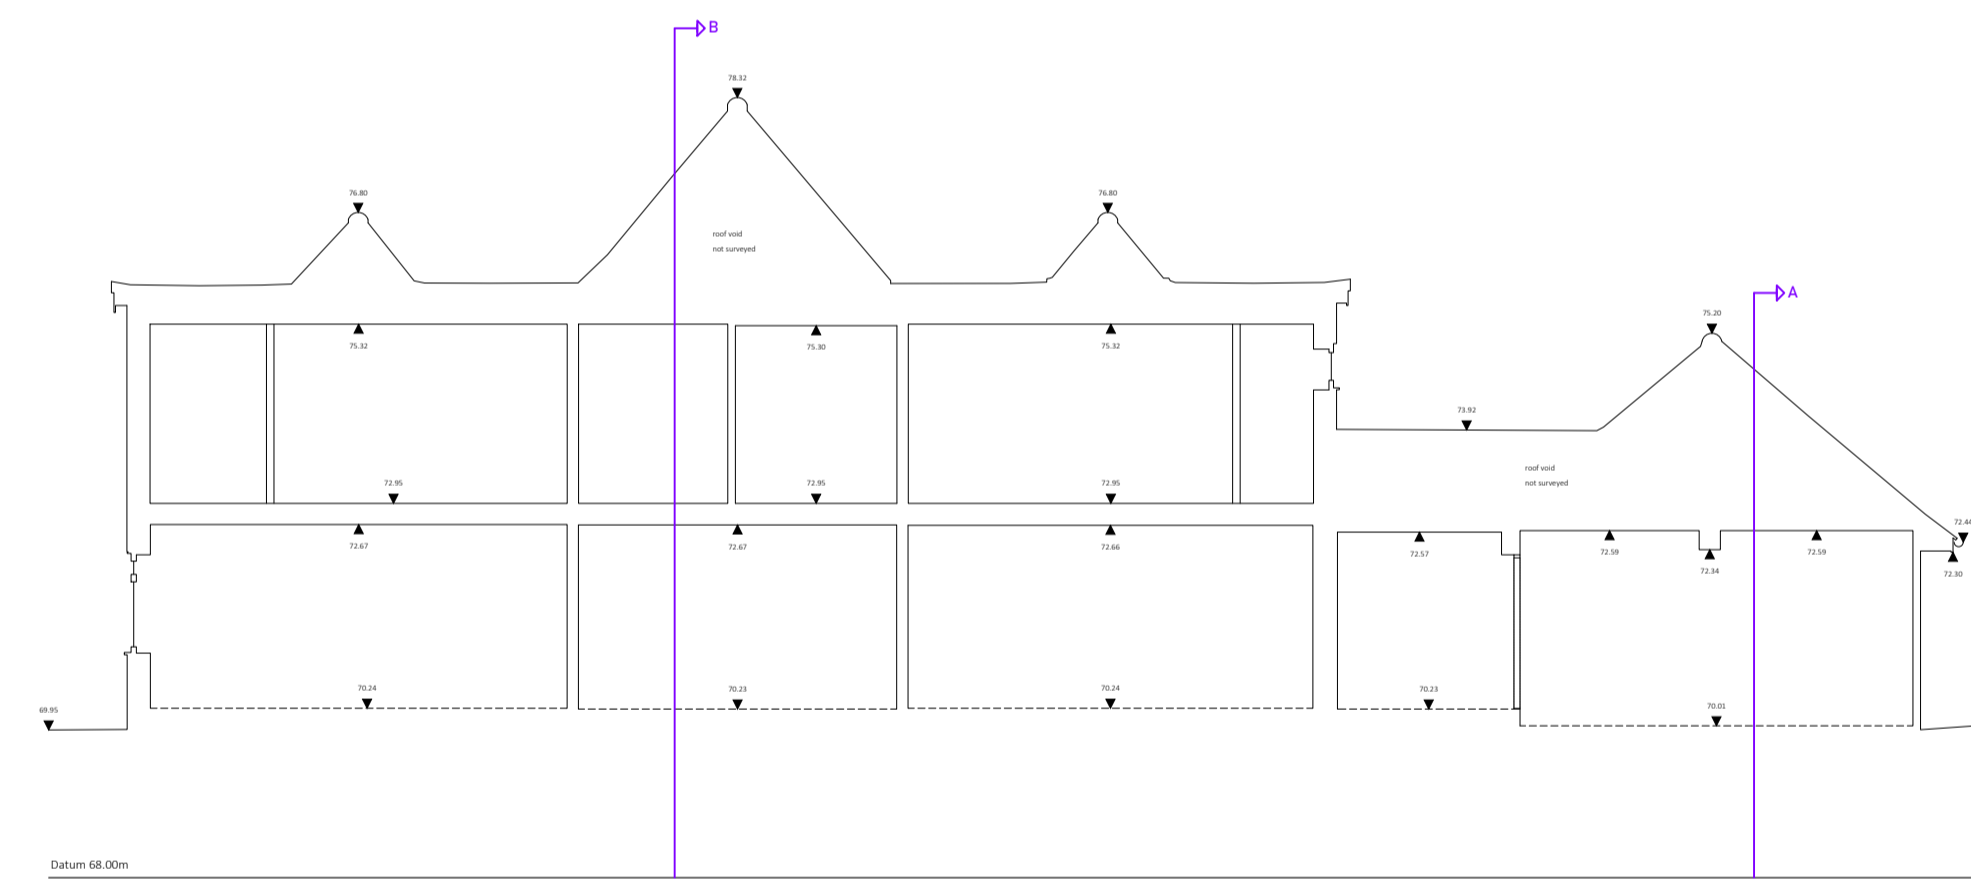





4 Carters Row, Hatfield, Hertfordshire, AL9 5NB

Tel: 020 8492 1617 Email: office@adaptationdesign.co.uk  
Website: www.adaptationdesign.co.uk

Address  
Whispers, Chatter Alley, Dogmersfield, Hants,  
RG27 8SS

Drawing  
PLANNING - Existing First Floor Layout, Roof Plan &  
Sections

Client  
TC acting by his Deputy Anna Bond c/o Field  
Fisher LLP

  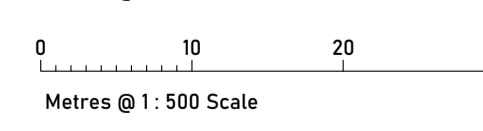 

Revision  
303 27.04.23 Planning issue

Drawing No.  
**5909 / 303**

Scale  
**1:100 @ A1**

Date  
**APR 23**

Drawn By  
**DNT**

Revision  
**-**