



EXISTING FRONT ELEVATION

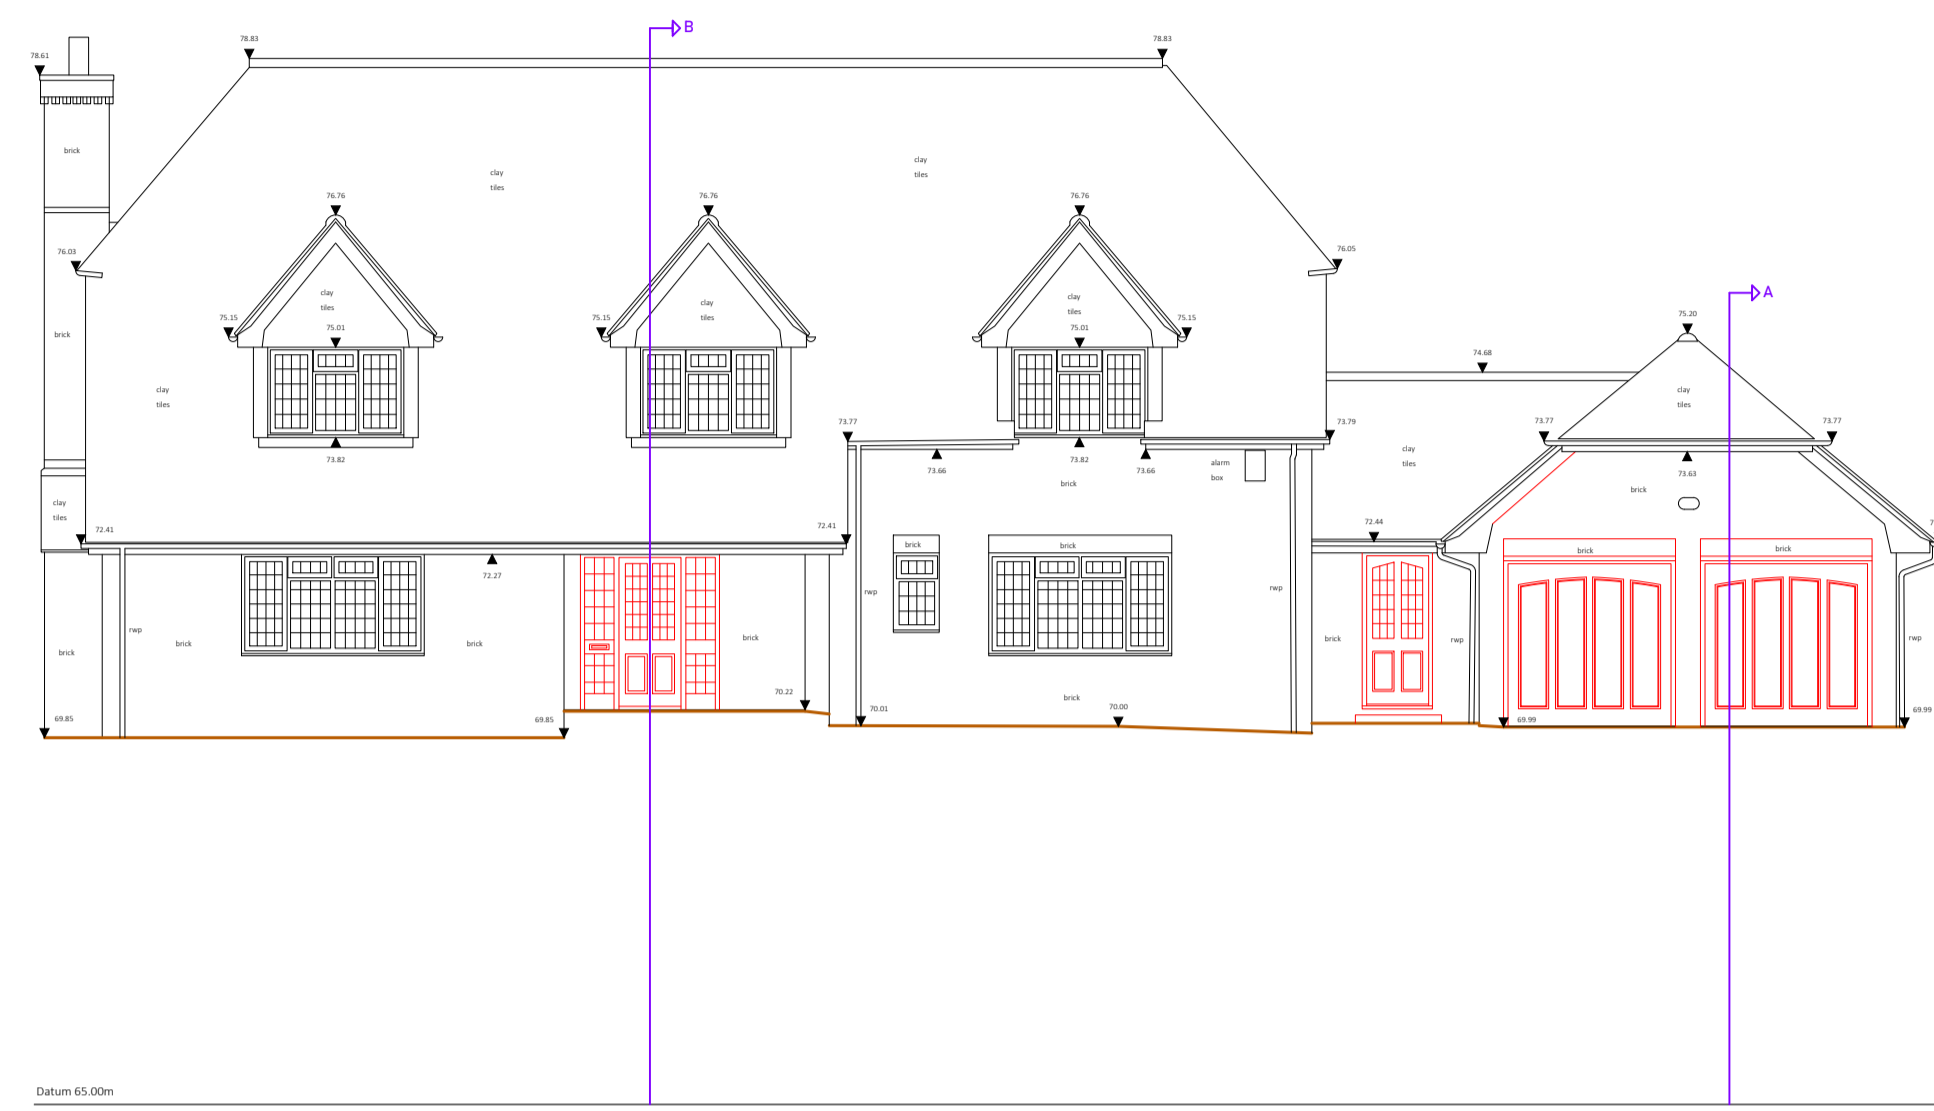


EXISTING REAR ELEVATION




GARAGE SIDE ELEVATION

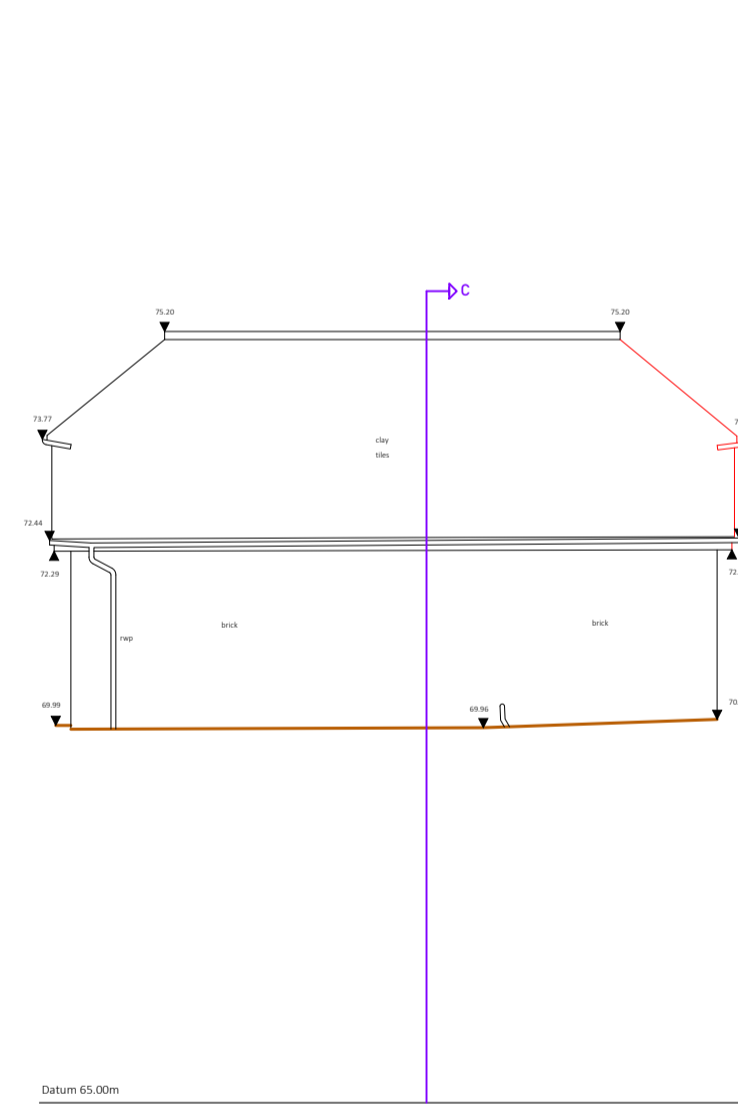


SIDE ELEVATION (GARAGE)

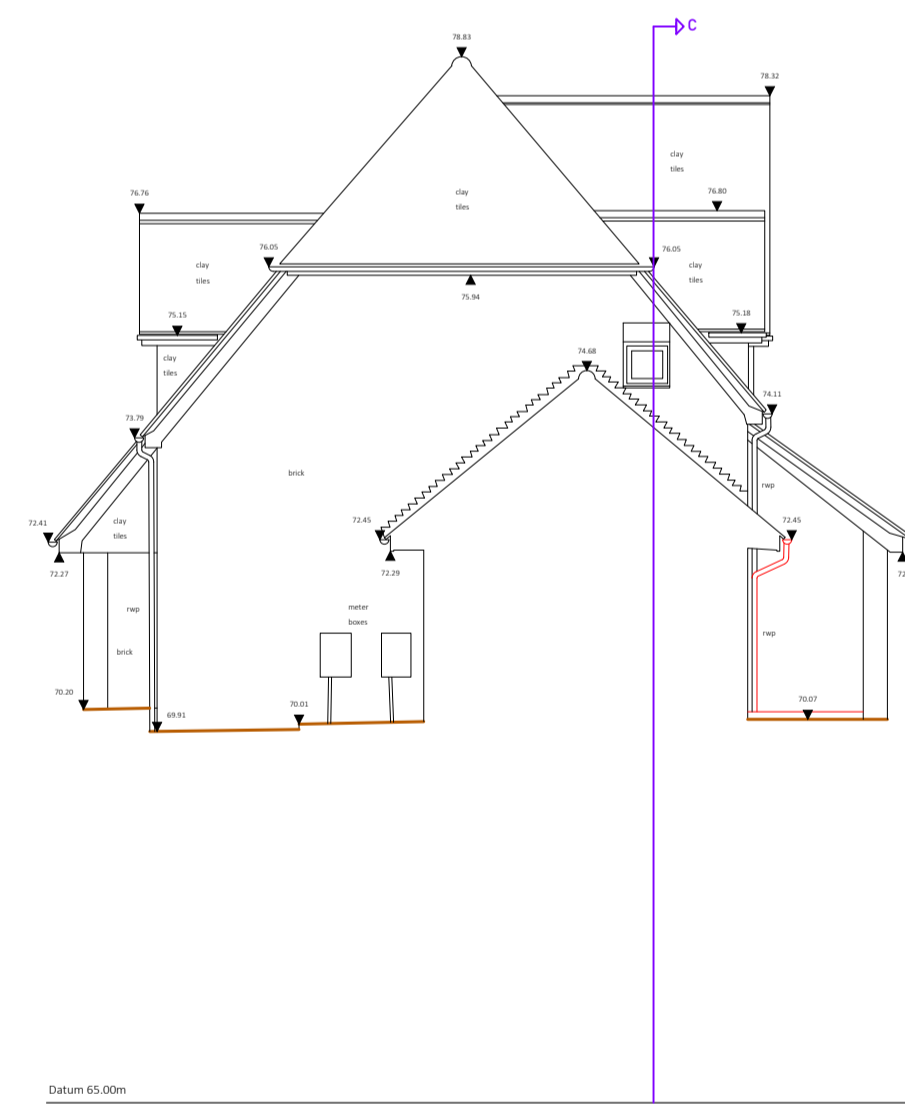

GARAGE REAR ELEVATION

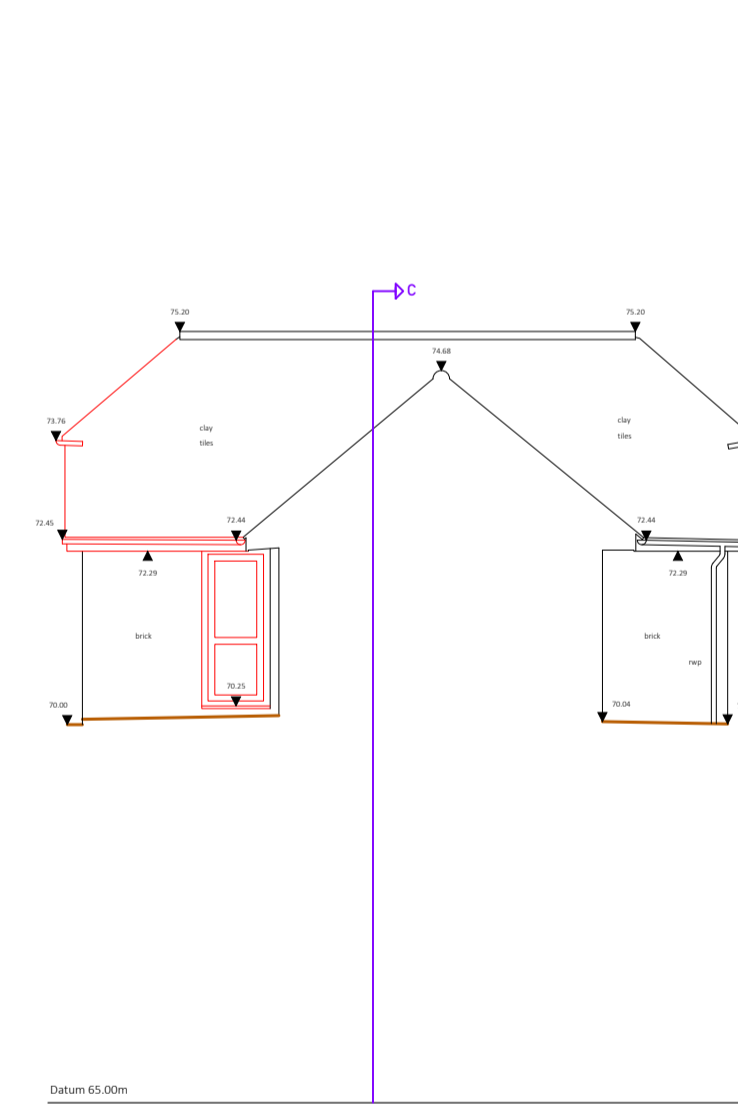

SIDE ELEVATION

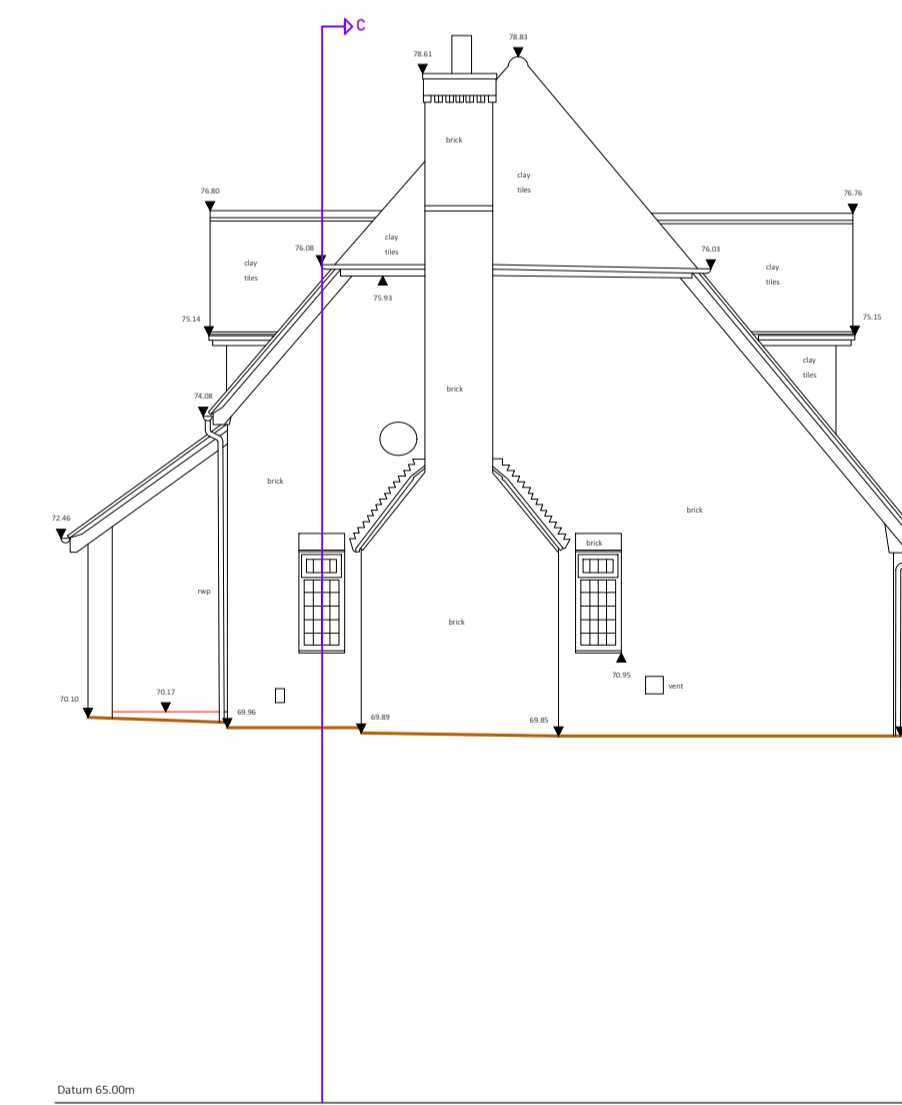

Specialist architecture, surveys and design for disabled people.


4 Carters Row, Hatfield, Hertfordshire, AL9 5NB

Tel: 020 8492 1617 Email: office@adaptationdesign.co.uk  
Website: www.adaptationdesign.co.uk

Address  
Whispers, Chatter Alley, Dogmersfield, Hants,  
RG27 8SS

Drawing  
PLANNING - Existing Elevations

Client  
TC acting by his Deputy Anna Bond c/o Field  
Fisher LLP

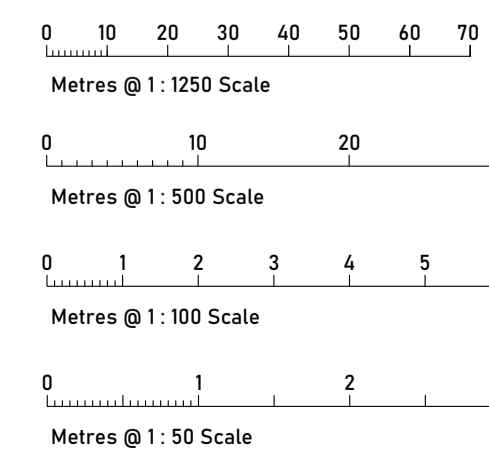

Revision  
304 27.04.23 Planning issue

Drawing No.  
**5909 / 304**

Scale  
1:100 @ A1

Date  
APR 23

Drawn By  
DNT

Revision  
-