



EXISTING SITE PLAN - 1:200 @ A1

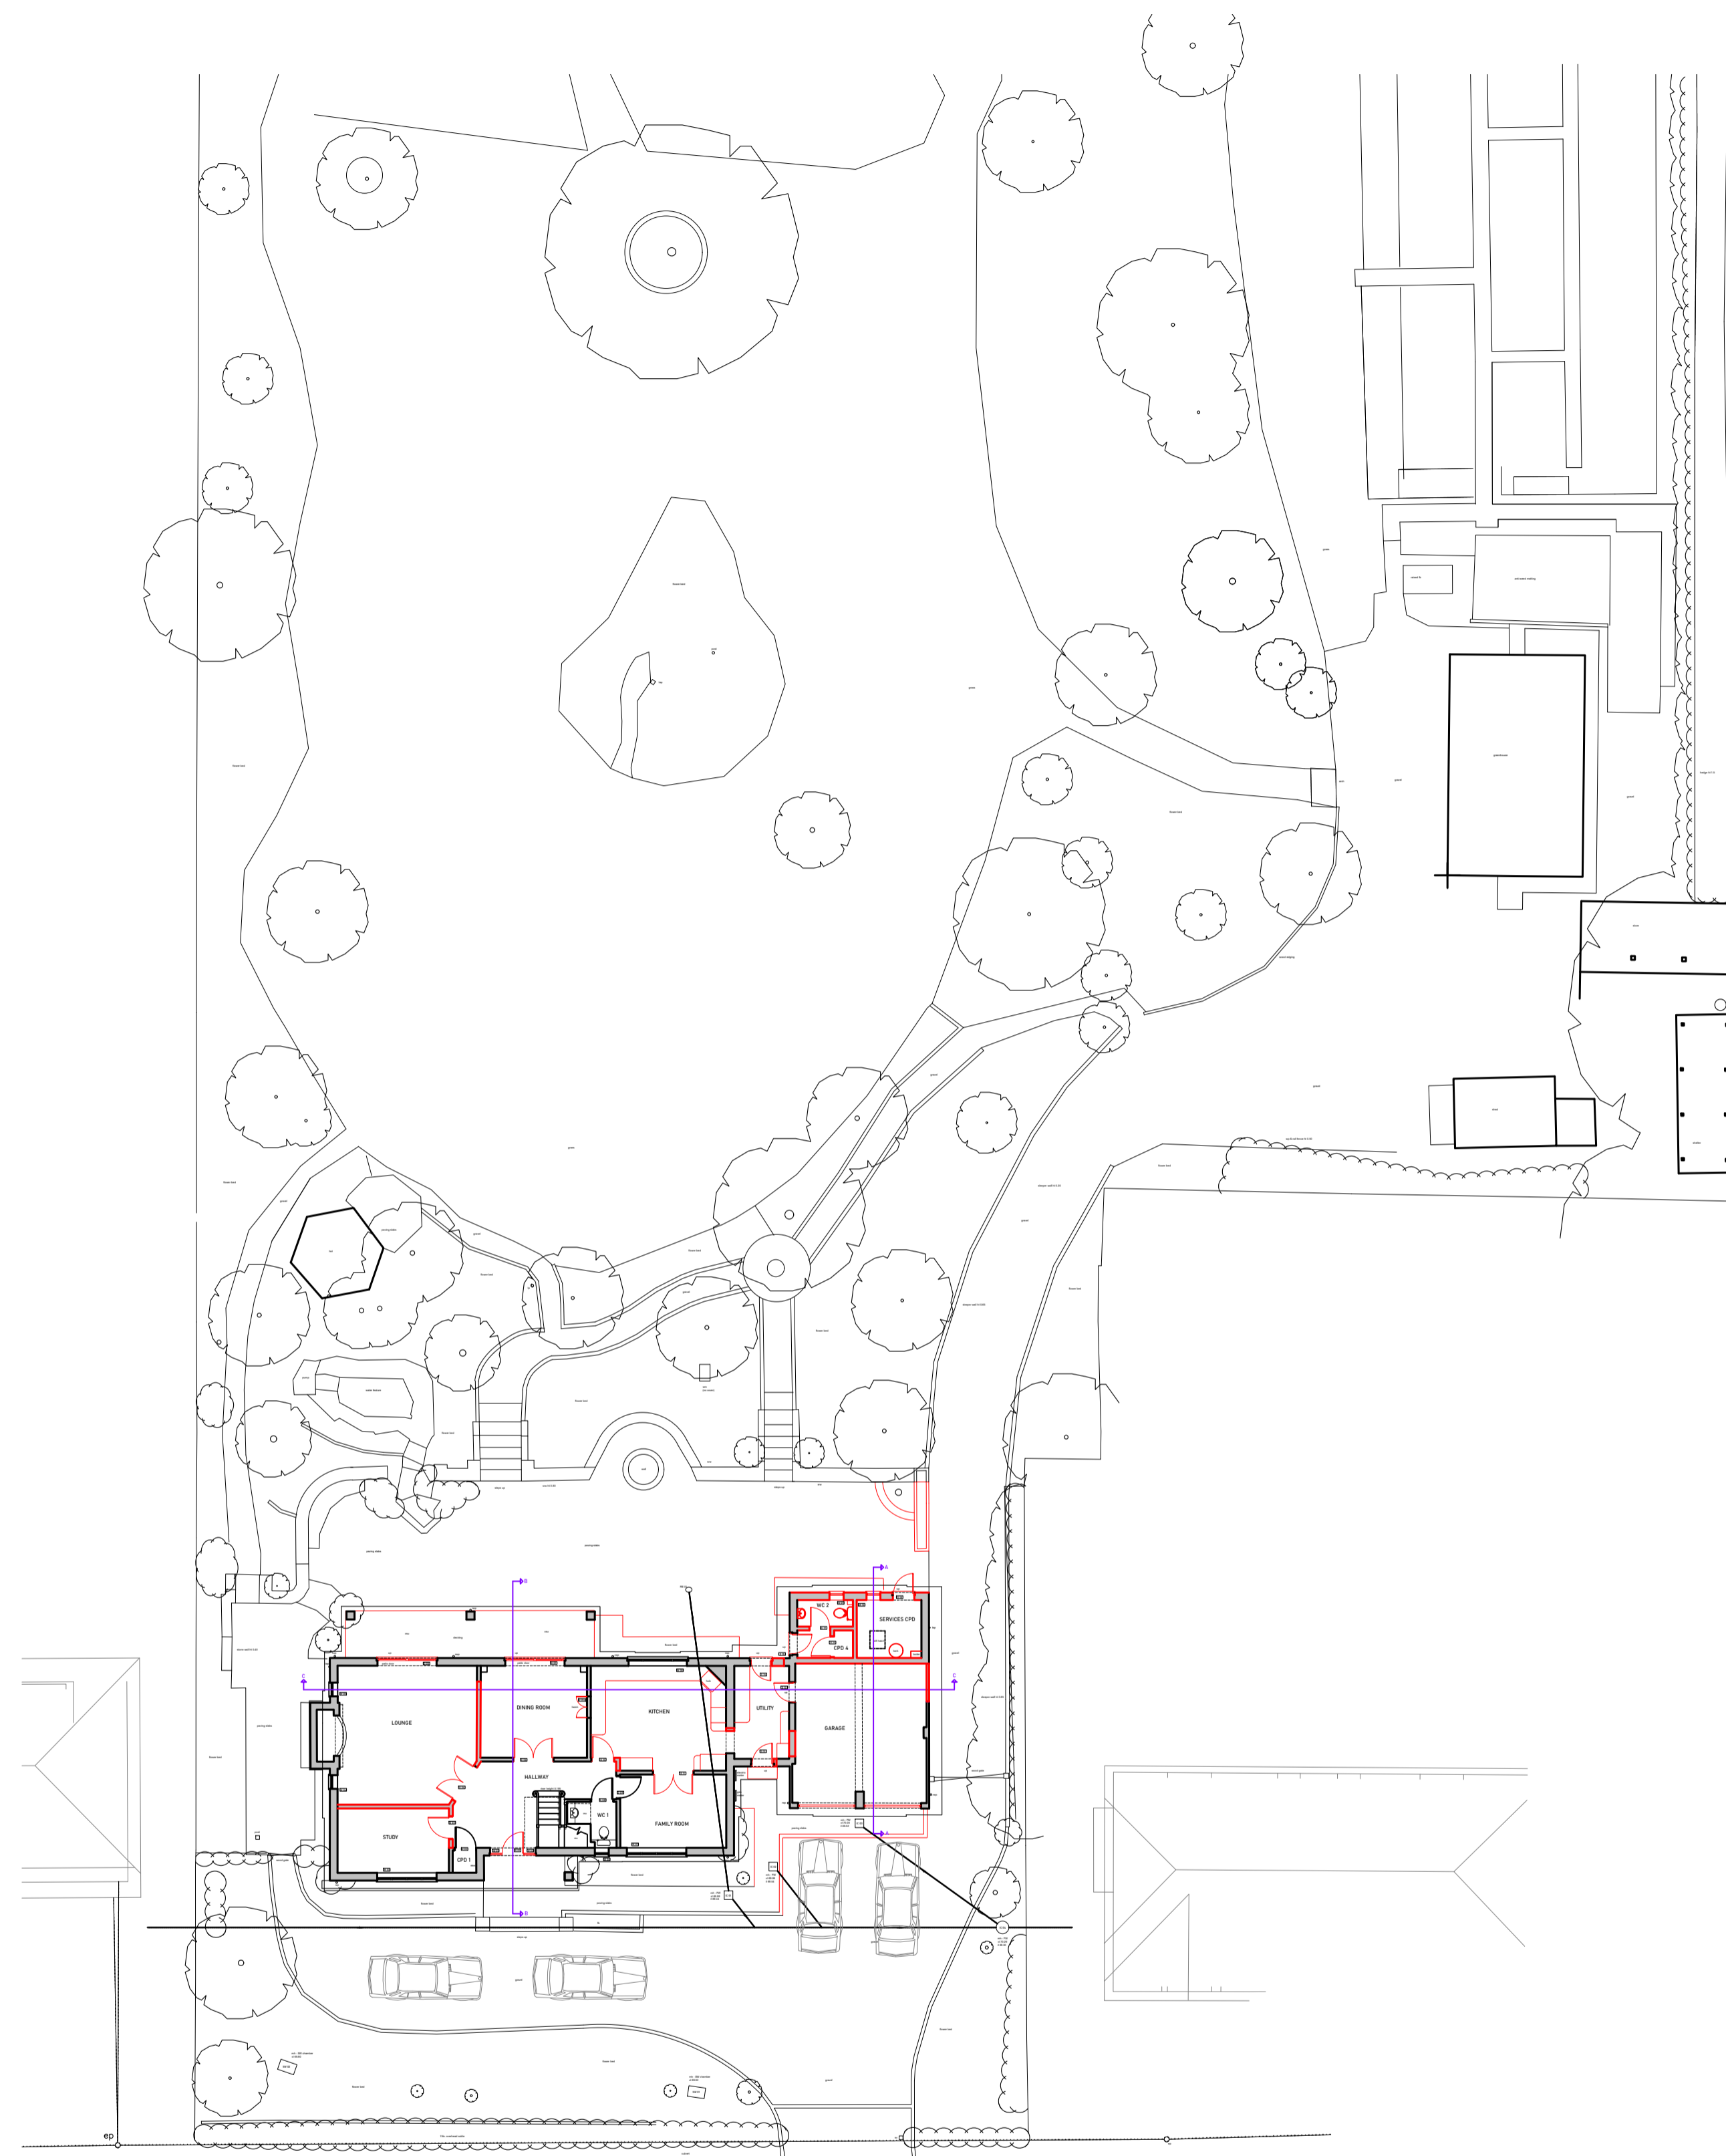

EXISTING GROUND FLOOR LAYOUT - 1:100 @ A1

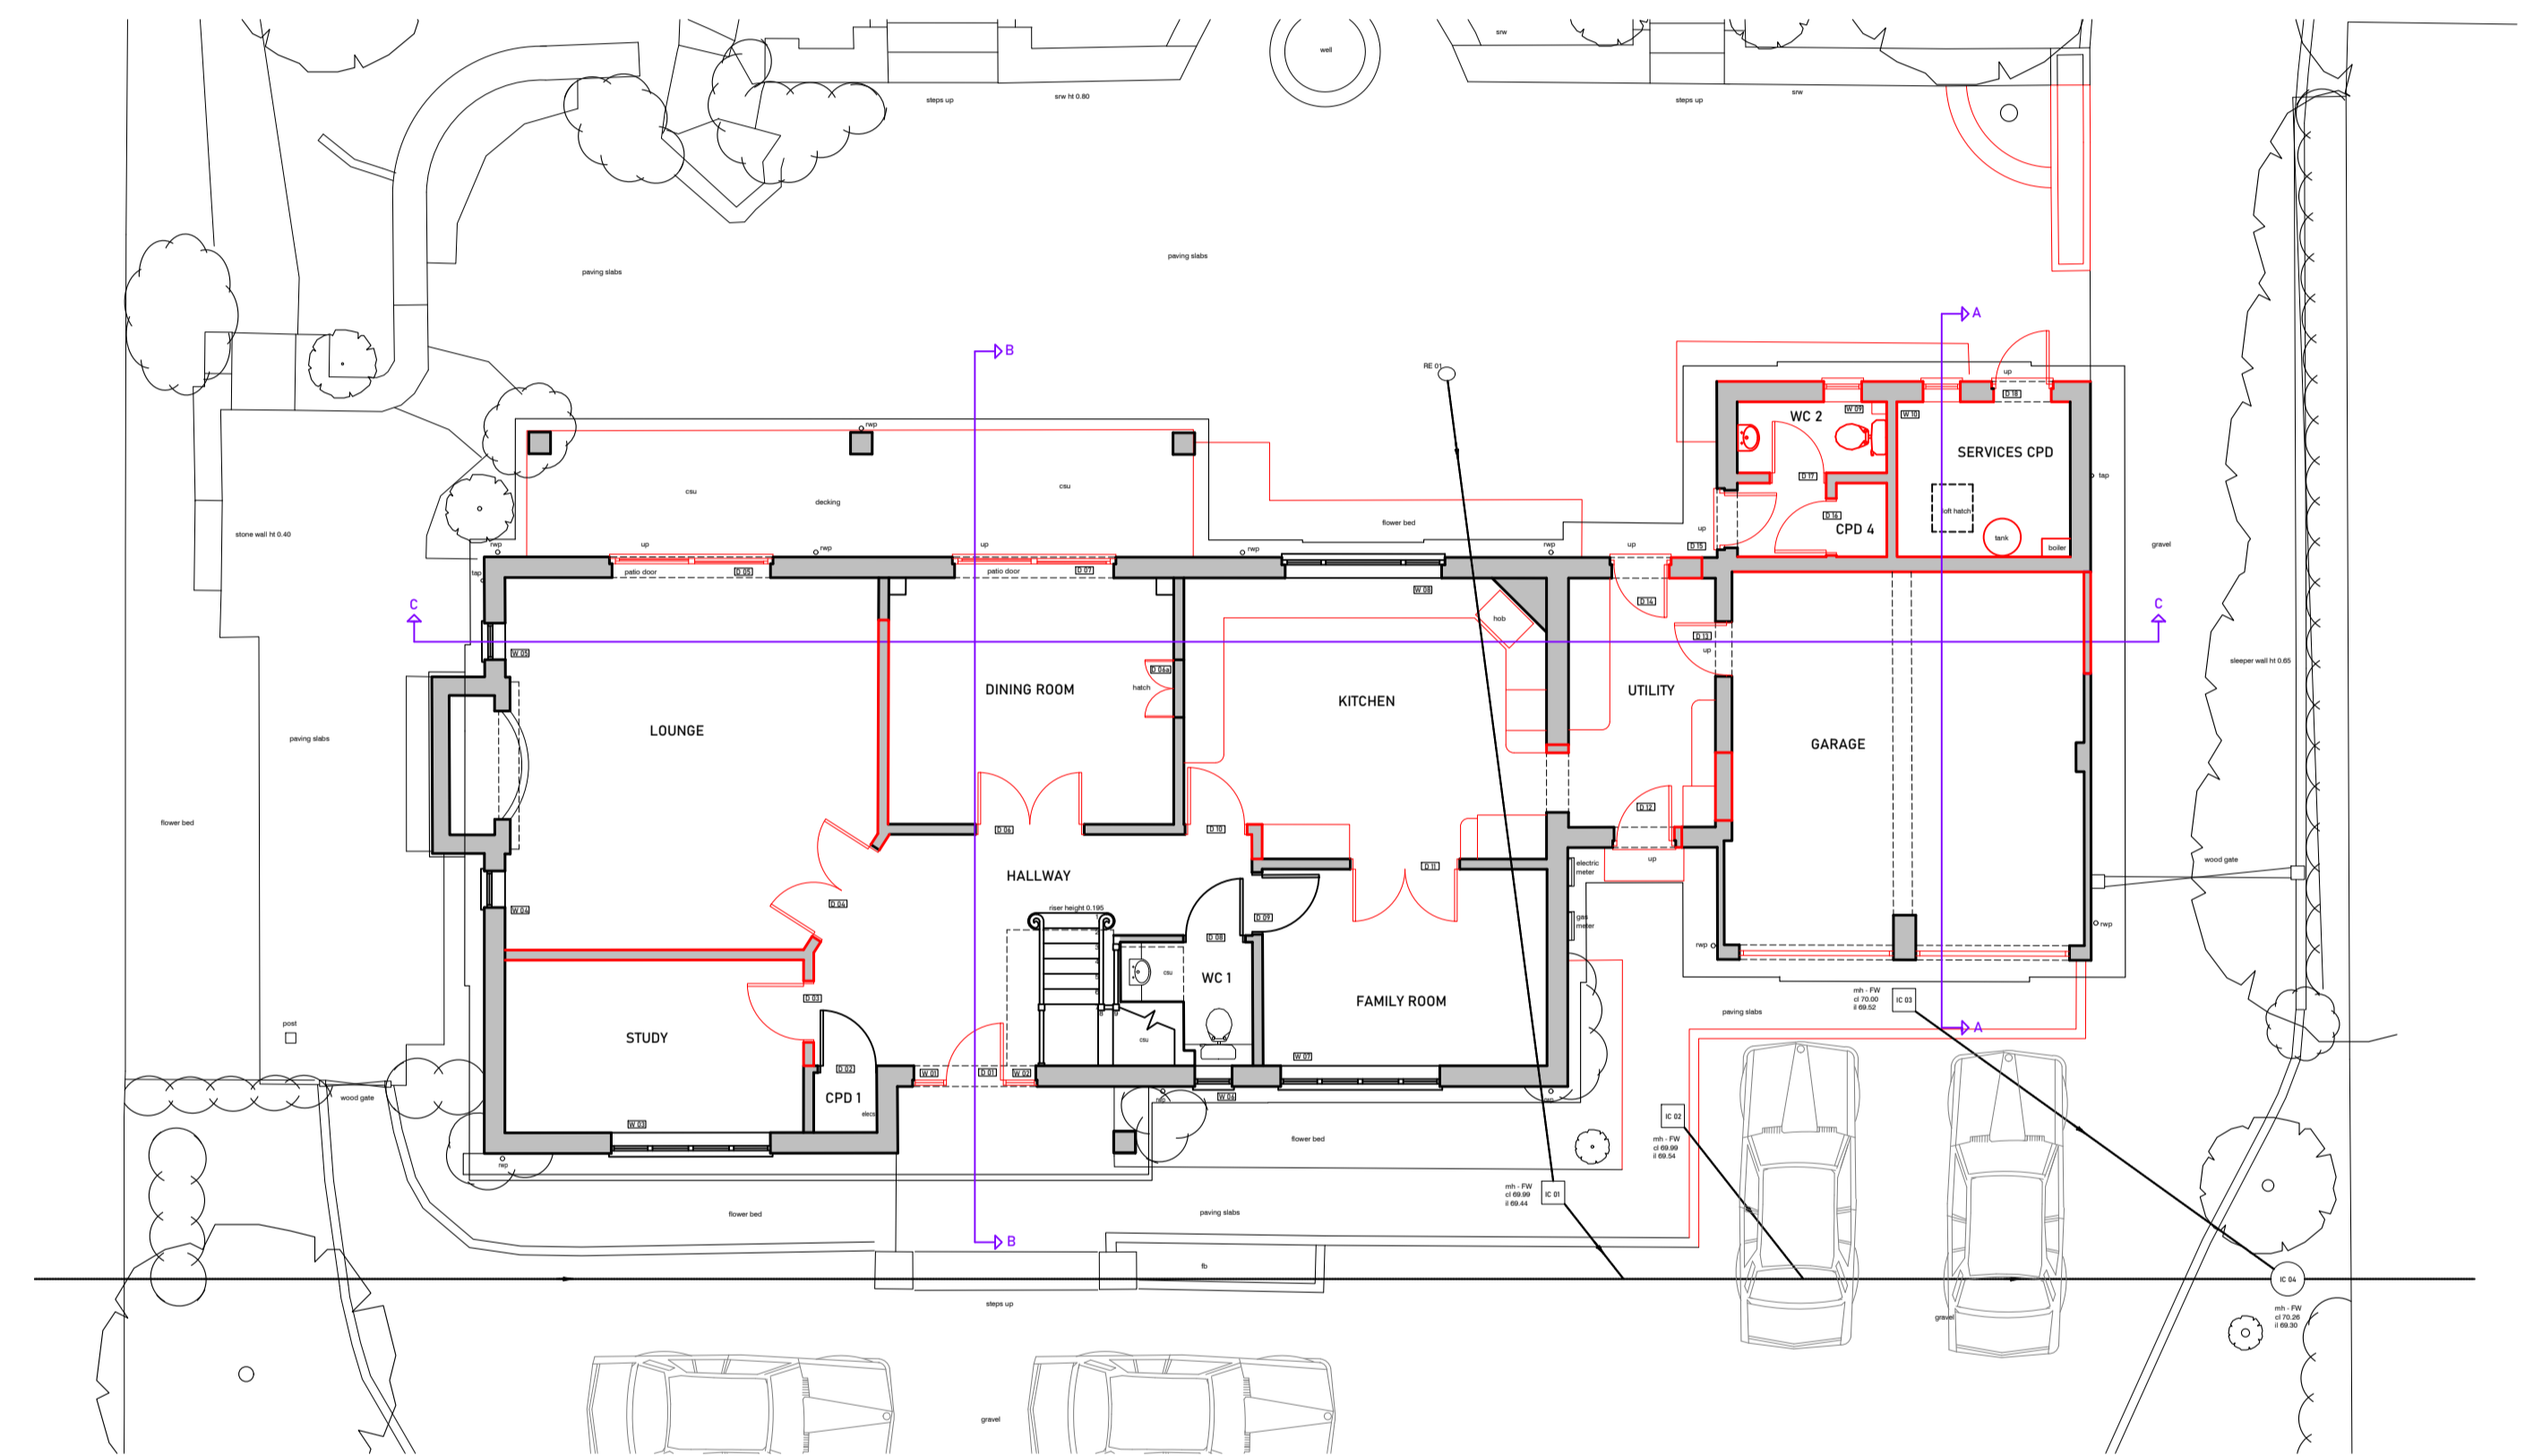

ITEMS IN RED TO BE REMOVED



Specialist architecture, surveys and design for disabled people.

4 Carters Row, Hatfield, Hertfordshire, AL9 5NB

Tel: 020 8492 1617 Email: office@adaptationdesign.co.uk Website: www.adaptationdesign.co.uk

Address  
Whispers, Chatter Alley, Dogmersfield, Hants,  
RG27 8SS

Drawing  
PLANNING - Existing Site Plan & Ground Floor Layout

Client  
TC acting by his Deputy Anna Bond c/o Field Fisher LLP

0 10 20 30 40 50 60 70  
Metres @ 1:1250 Scale

0 10 20 30  
Metres @ 1:500 Scale

0 1 2 3 4 5 6  
Metres @ 1:100 Scale

0 1 2 3  
Metres @ 1:50 Scale

Revision  
302 27.04.23 Planning issue  
302A 12.05.23 Existing parking provisions added

Drawing No.  
5909 / 302

Scale Date  
As shown MAY 23

Drawn By Revision  
DNT A