

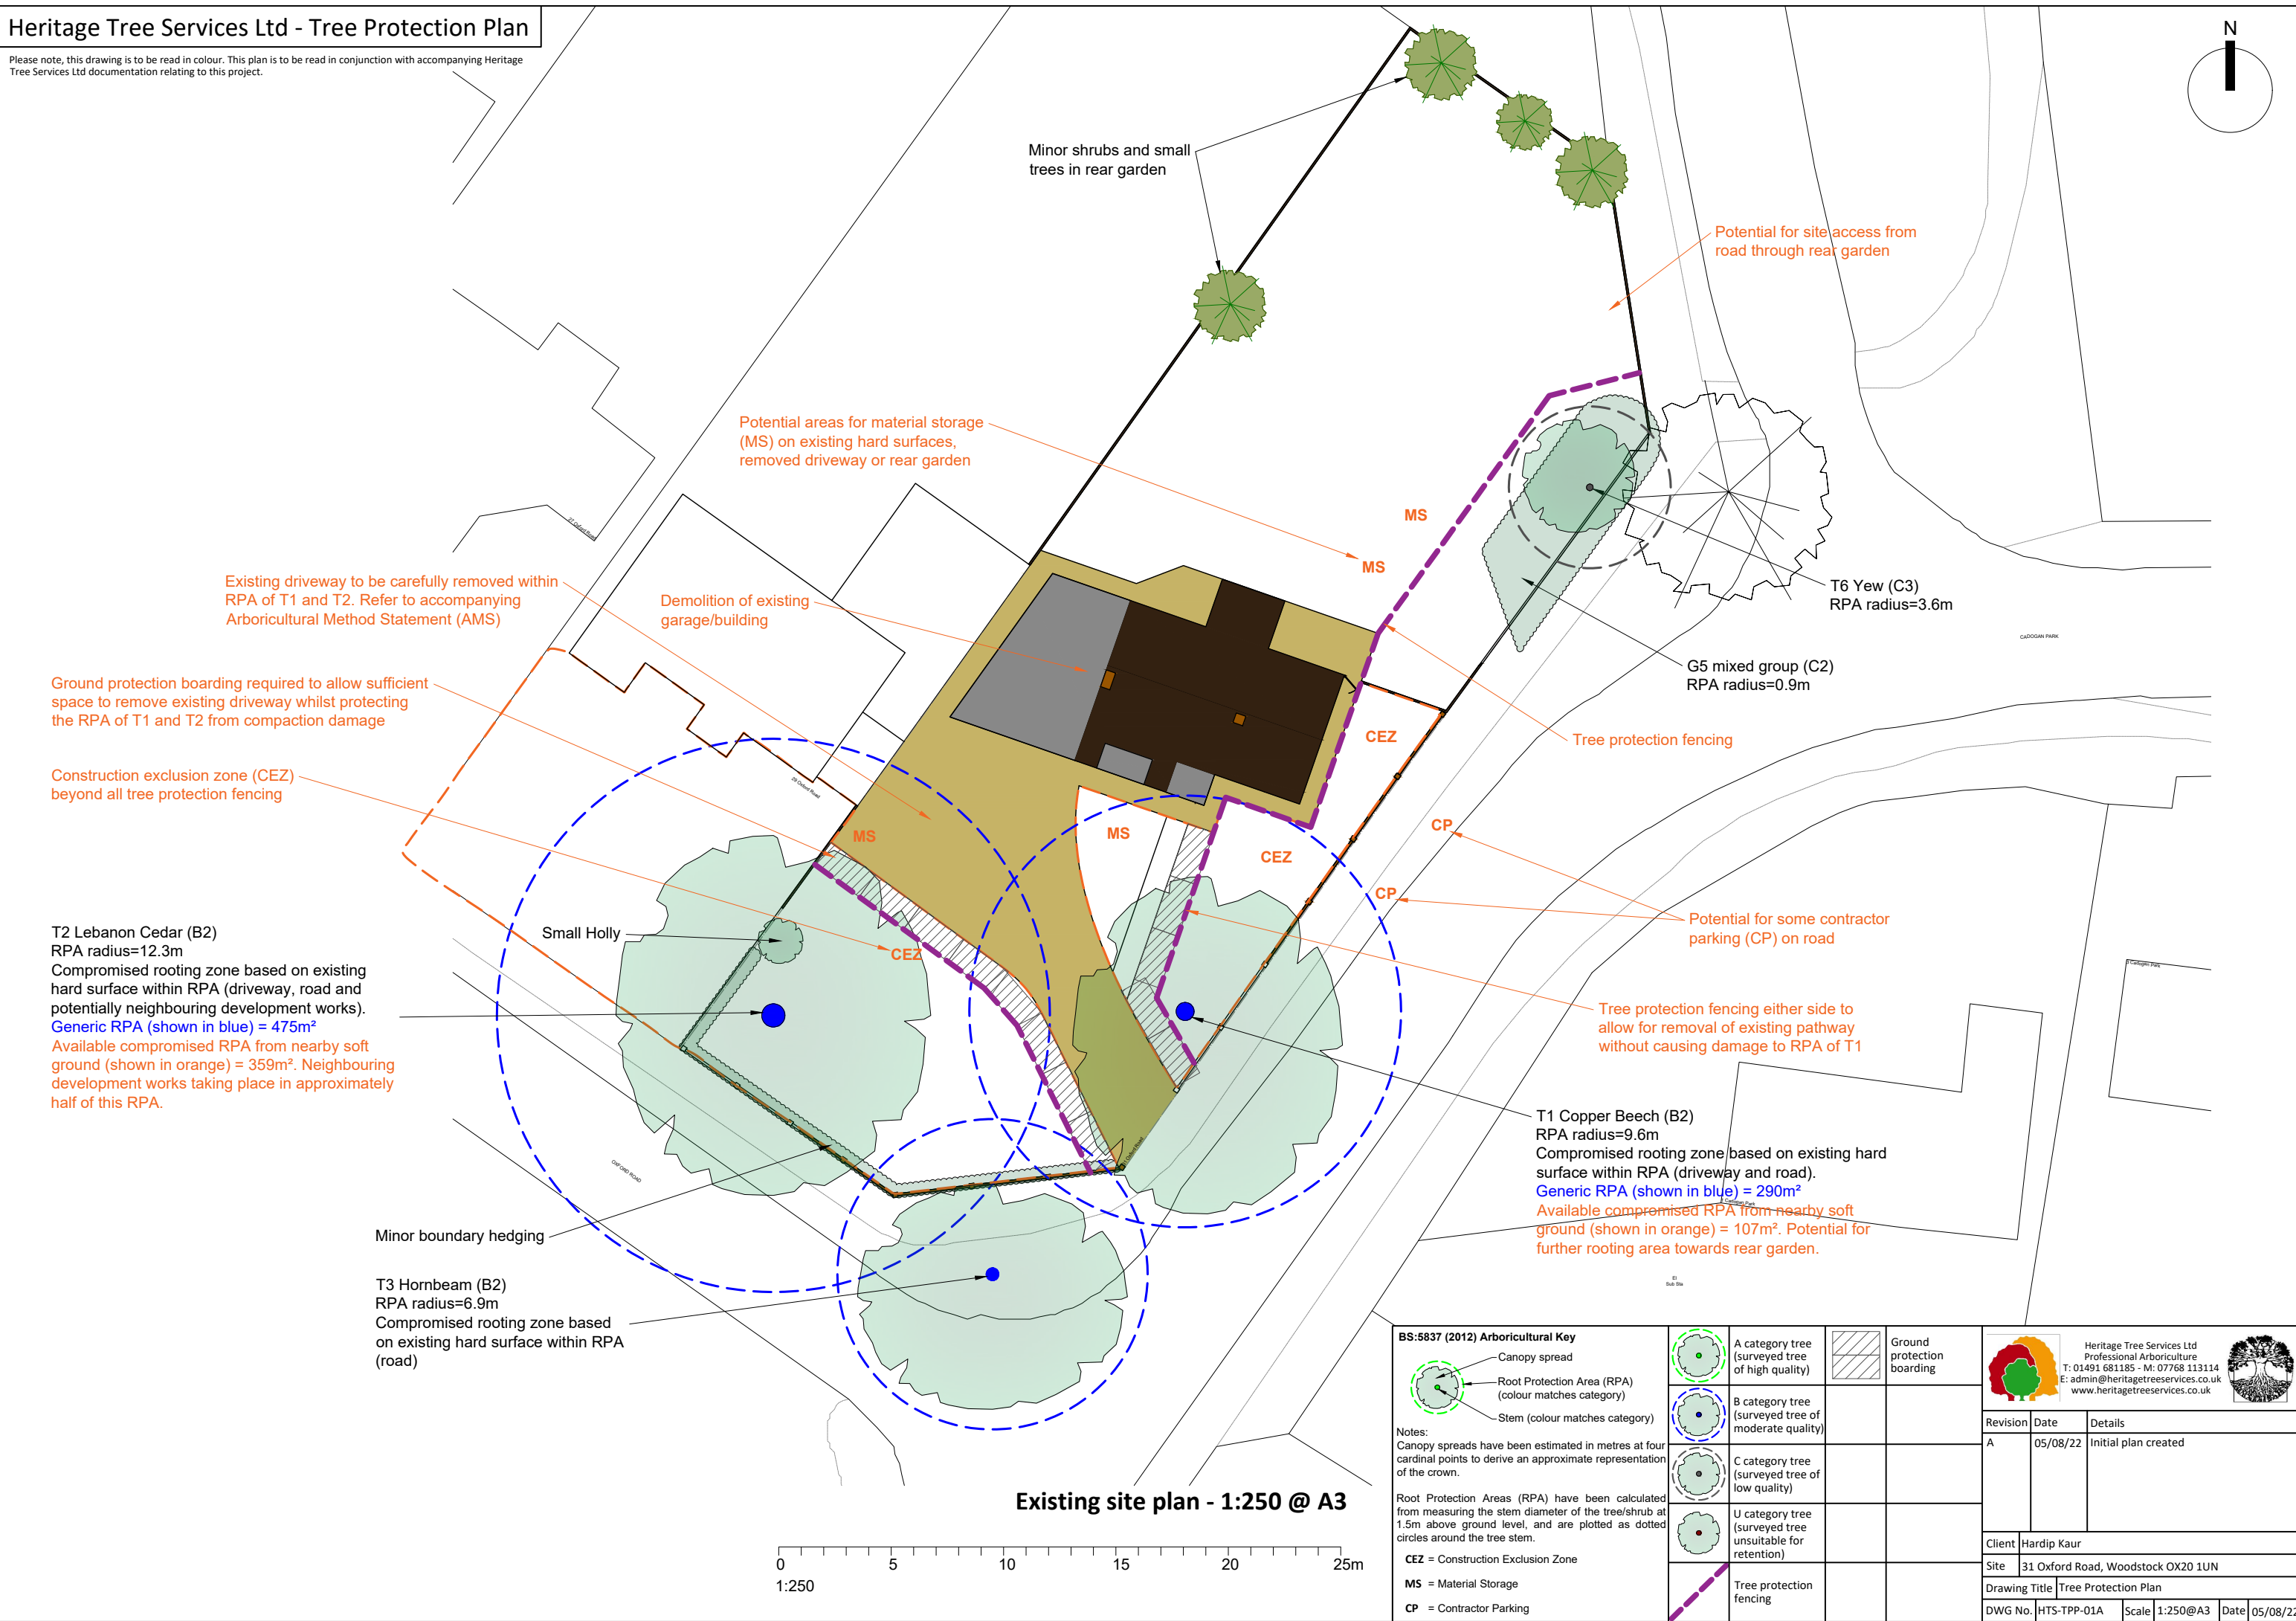


Heritage Tree Services Ltd - Tree Protection Plan

Please note, this drawing is to be read in colour. This plan is to be read in conjunction with accompanying Heritage Tree Services Ltd documentation relating to this project.

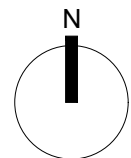

Existing site plan - 1:250 @ A3

 

BS:5837 (2012) Arboricultural Key		Heritage Tree Services Ltd Professional Arboriculture T: 01491 681185 - M: 07768 113114 E: admin@heritagetreeservices.co.uk www.heritagetreeservices.co.uk																			
	A category tree (surveyed tree of high quality)		Ground protection boarding																		
	B category tree (surveyed tree of moderate quality)																				
	C category tree (surveyed tree of low quality)																				
	U category tree (surveyed tree unsuitable for retention)																				
	Tree protection fencing																				
Notes: Canopy spreads have been estimated in metres at four cardinal points to derive an approximate representation of the crown. Root Protection Areas (RPA) have been calculated from measuring the stem diameter of the tree/shrub at 1.5m above ground level, and are plotted as dotted circles around the tree stem. CEZ = Construction Exclusion Zone MS = Material Storage CP = Contractor Parking		<table border="1"> <thead> <tr> <th>Revision</th> <th>Date</th> <th>Details</th> </tr> </thead> <tbody> <tr> <td>A</td> <td>05/08/22</td> <td>Initial plan created</td> </tr> </tbody> </table> <table border="1"> <tr> <td>Client</td> <td>Hardip Kaur</td> </tr> <tr> <td>Site</td> <td>31 Oxford Road, Woodstock OX20 1UN</td> </tr> <tr> <td>Drawing Title</td> <td>Tree Protection Plan</td> </tr> <tr> <td>DWG No.</td> <td>HTS-TPP-01A</td> </tr> <tr> <td>Scale</td> <td>1:250@A3</td> </tr> <tr> <td>Date</td> <td>05/08/22</td> </tr> </table>		Revision	Date	Details	A	05/08/22	Initial plan created	Client	Hardip Kaur	Site	31 Oxford Road, Woodstock OX20 1UN	Drawing Title	Tree Protection Plan	DWG No.	HTS-TPP-01A	Scale	1:250@A3	Date	05/08/22
Revision	Date	Details																			
A	05/08/22	Initial plan created																			
Client	Hardip Kaur																				
Site	31 Oxford Road, Woodstock OX20 1UN																				
Drawing Title	Tree Protection Plan																				
DWG No.	HTS-TPP-01A																				
Scale	1:250@A3																				
Date	05/08/22																				