



EXISTING FRONT (EAST) ELEVATION




EXISTING REAR (WEST) ELEVATION

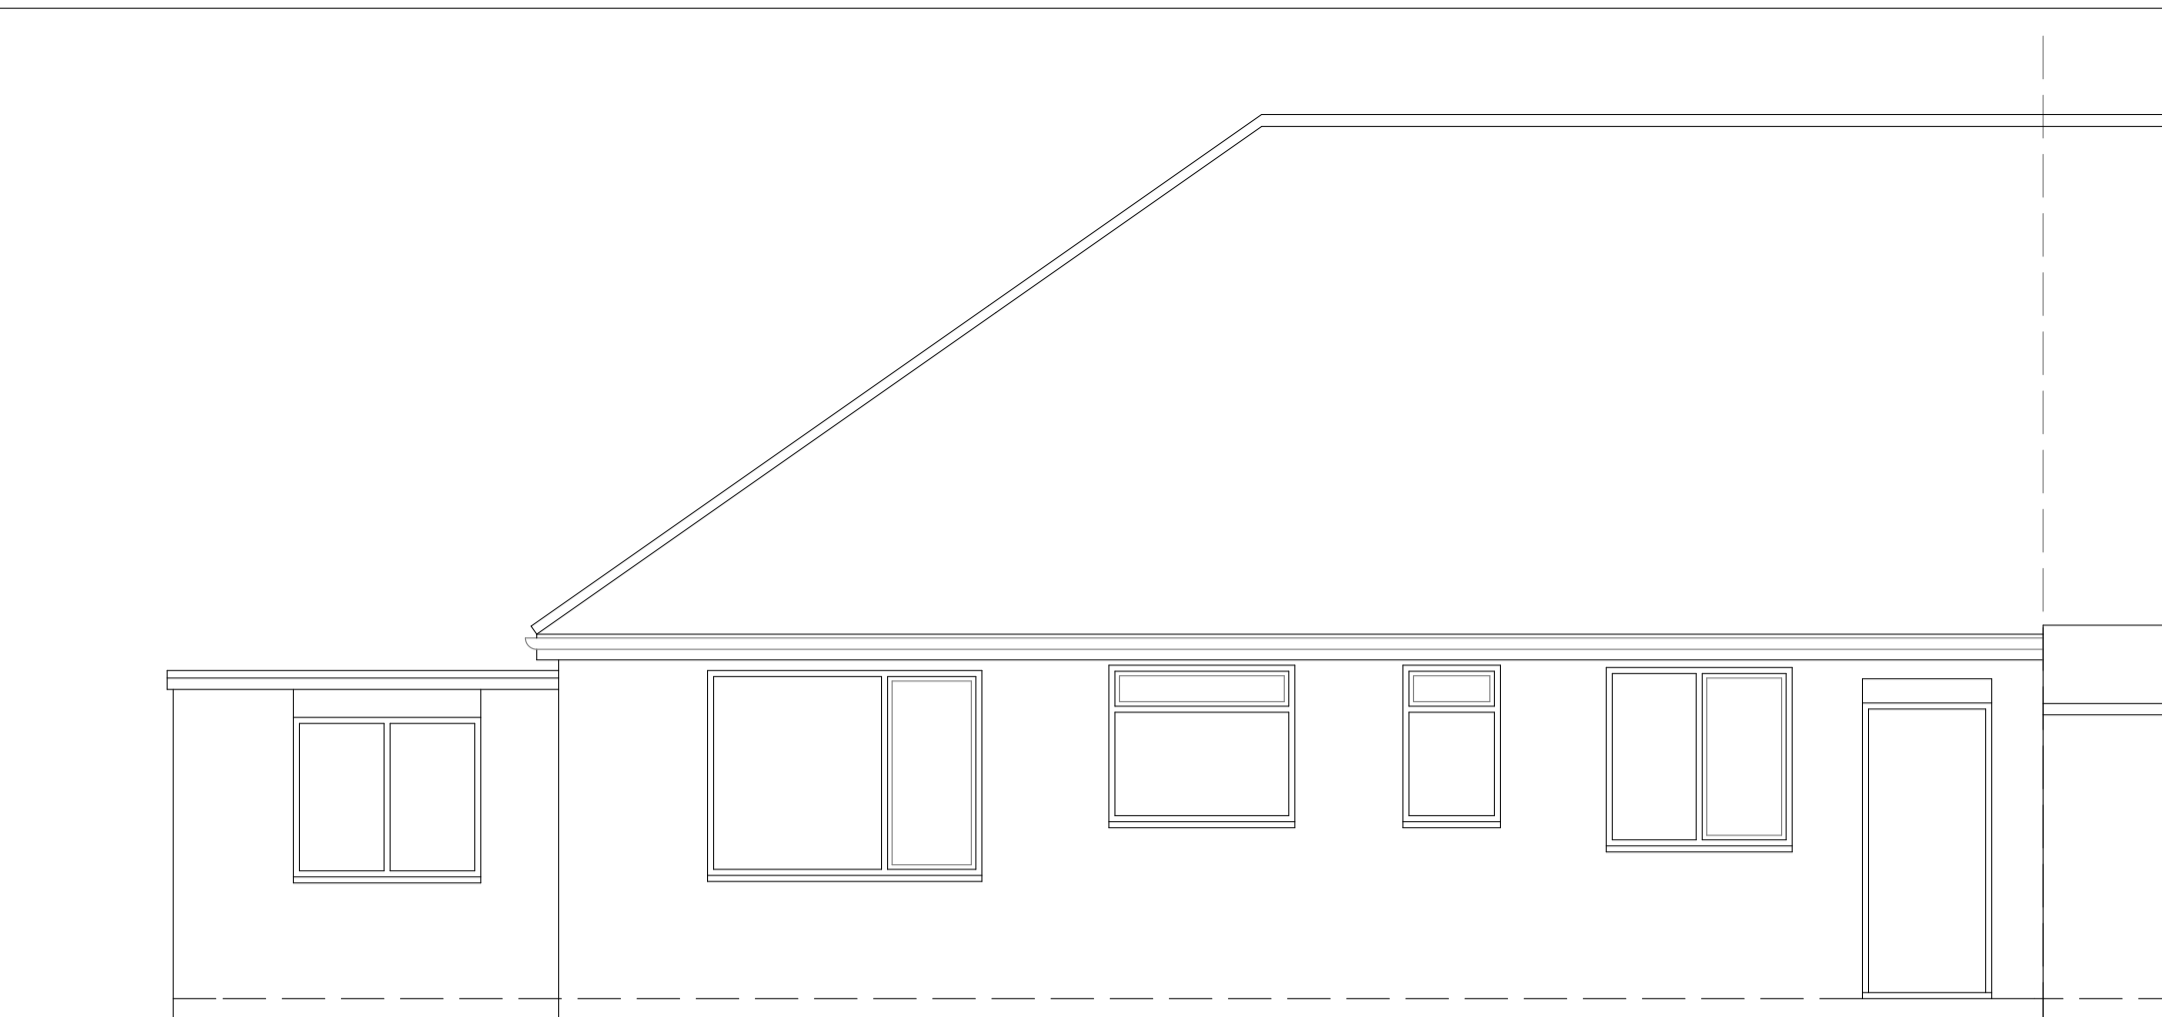


SITE LOCATION PLAN (1:2500)

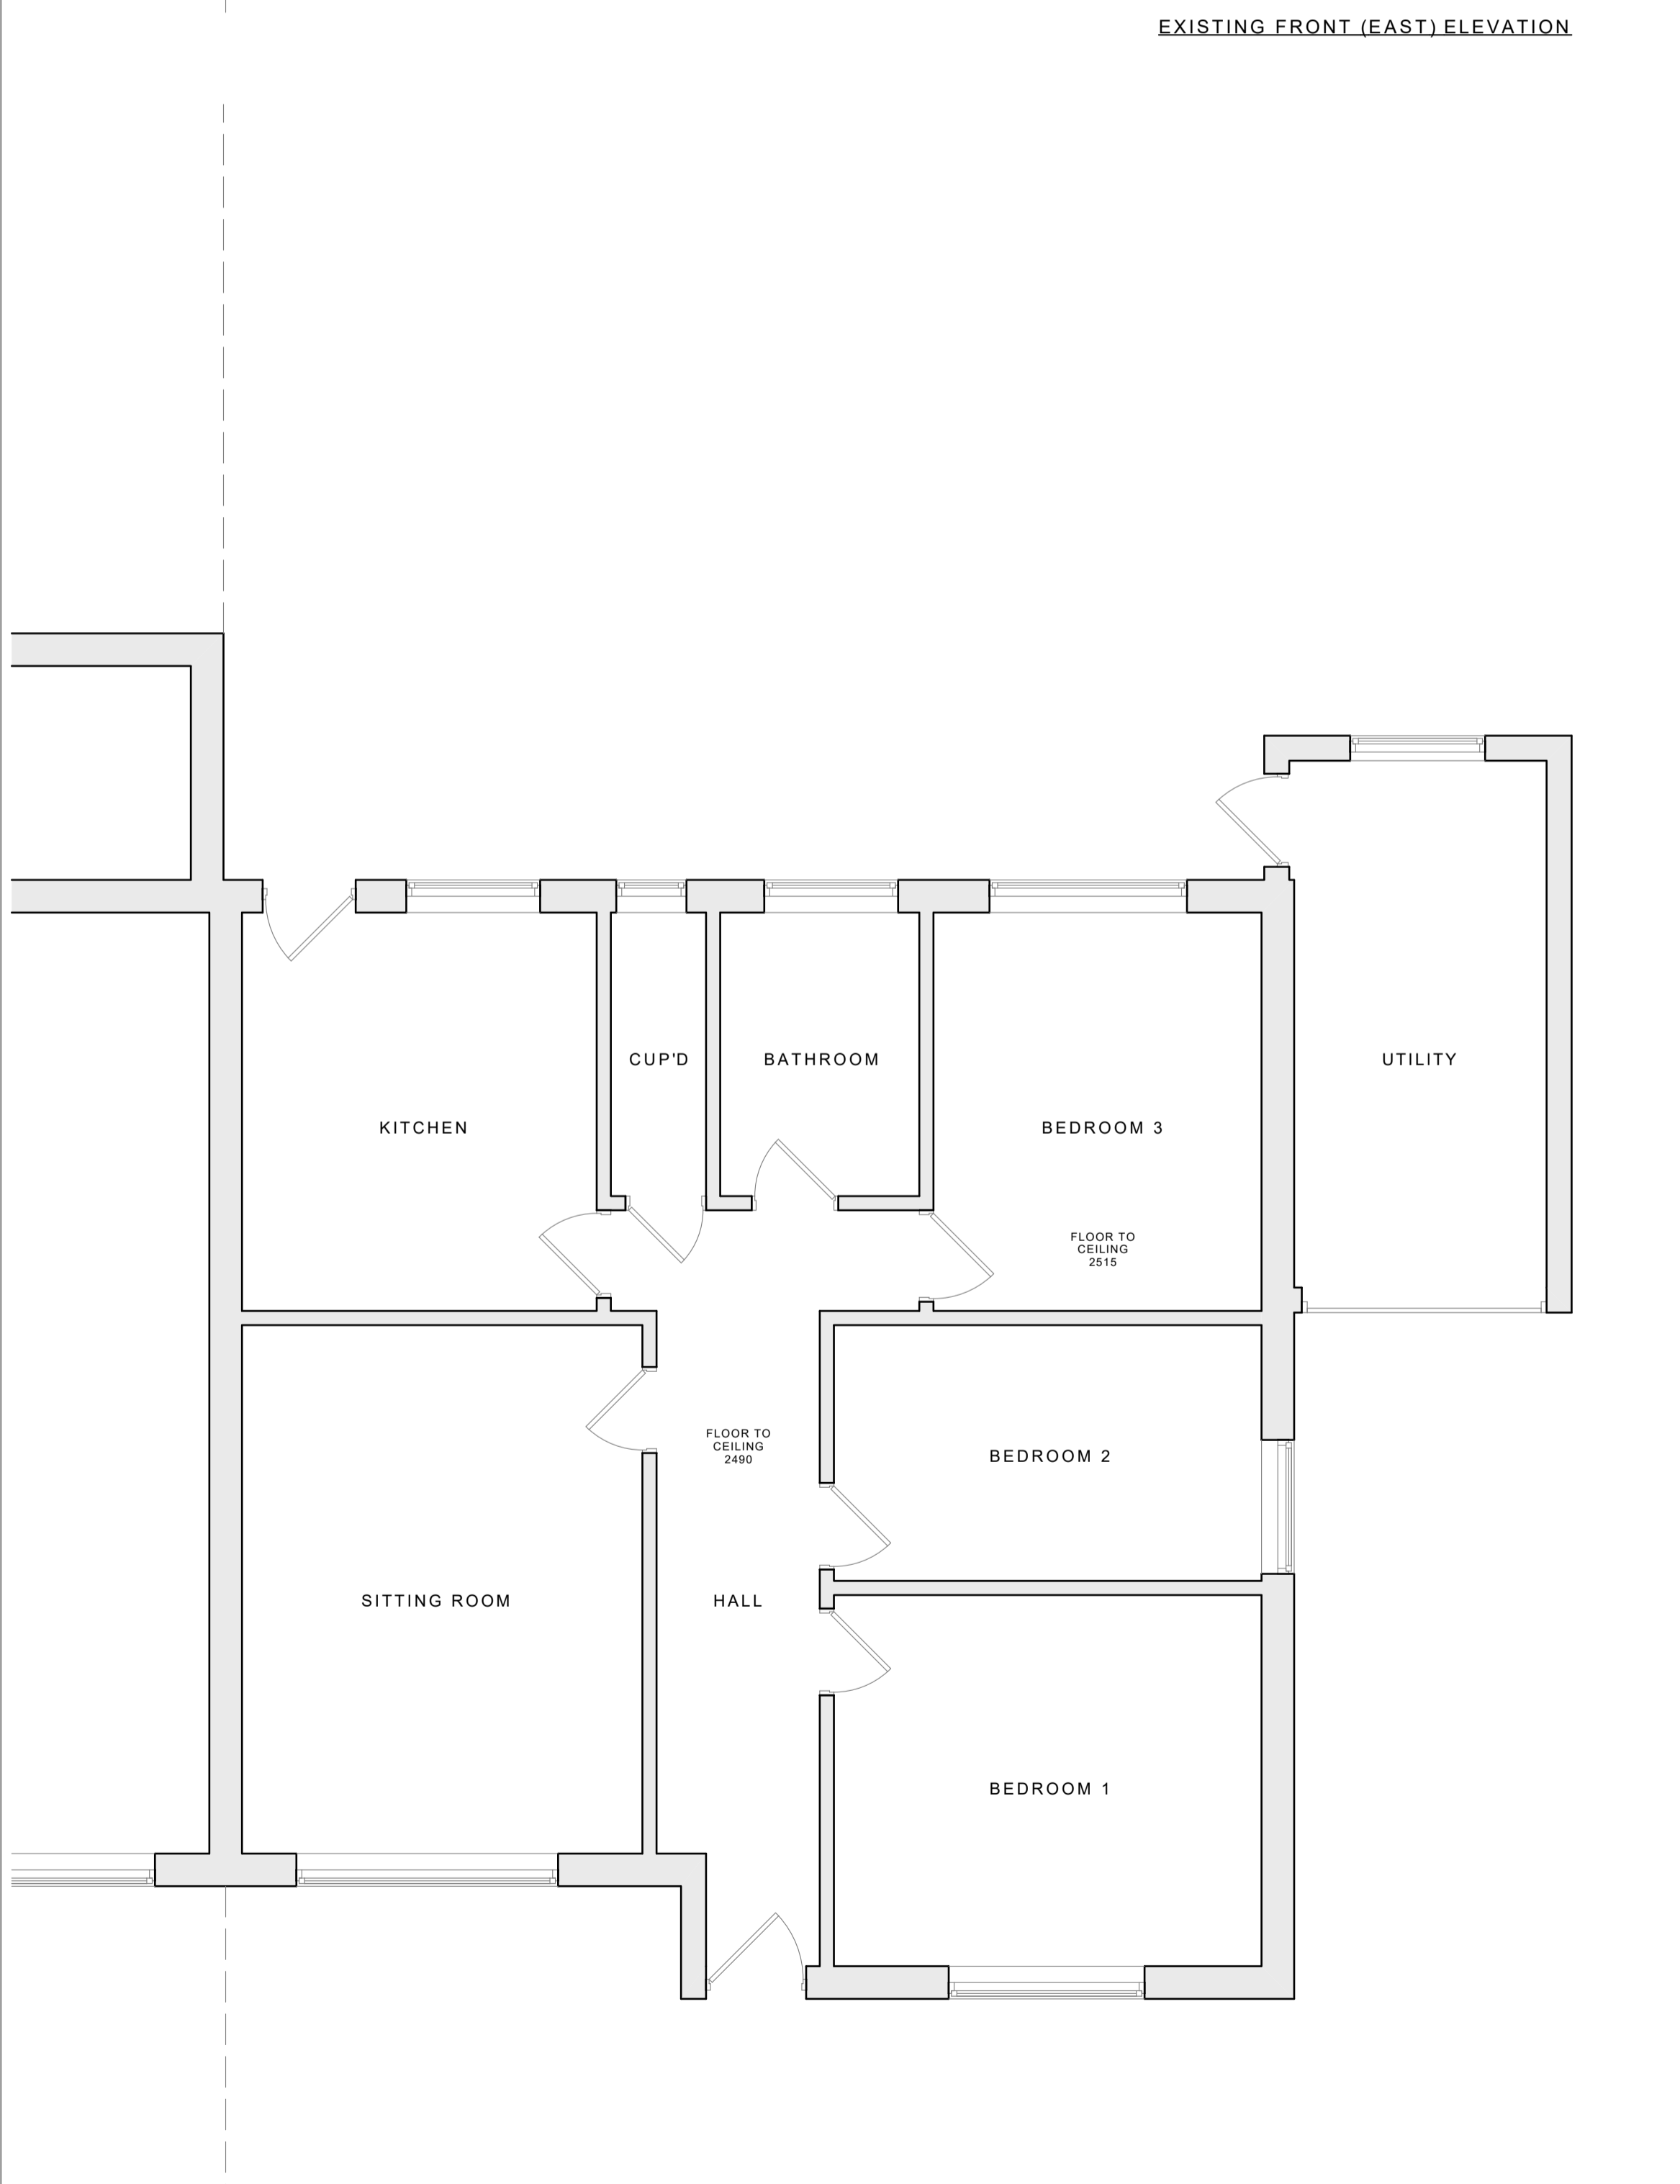

EXISTING FLOOR PLAN LAYOUT

 


NO. 78

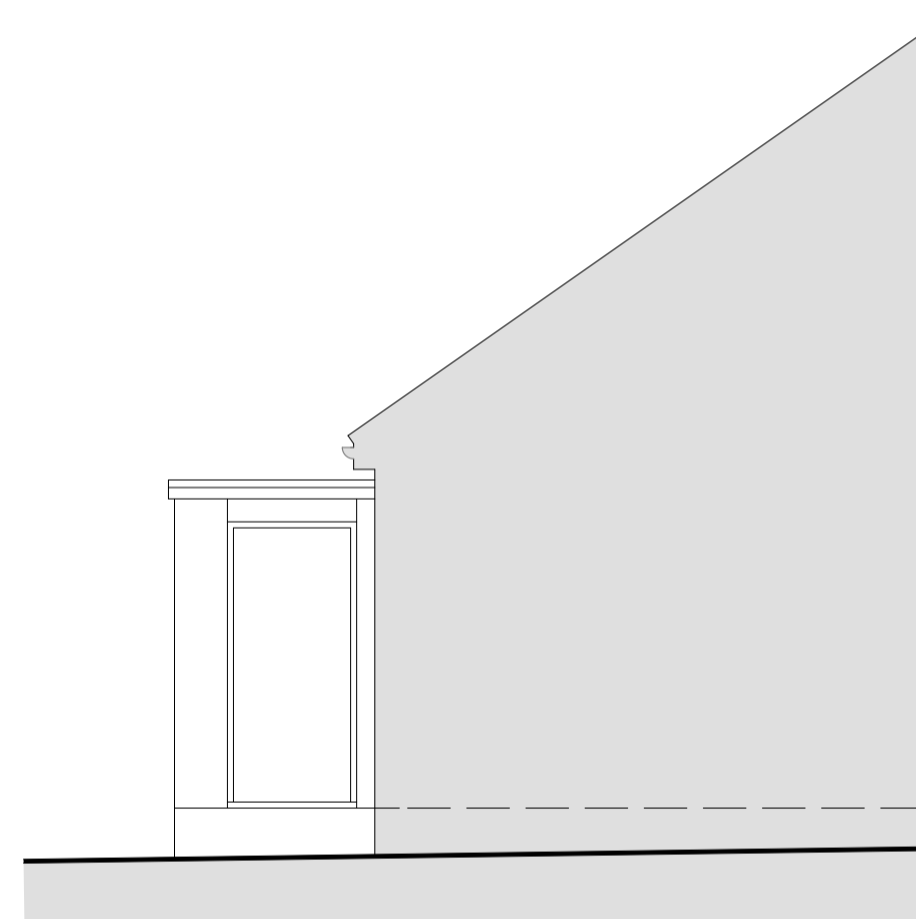

EXISTING SIDE (SOUTH) ELEVATION



EXISTING SITE LAYOUT PLAN (1:500)

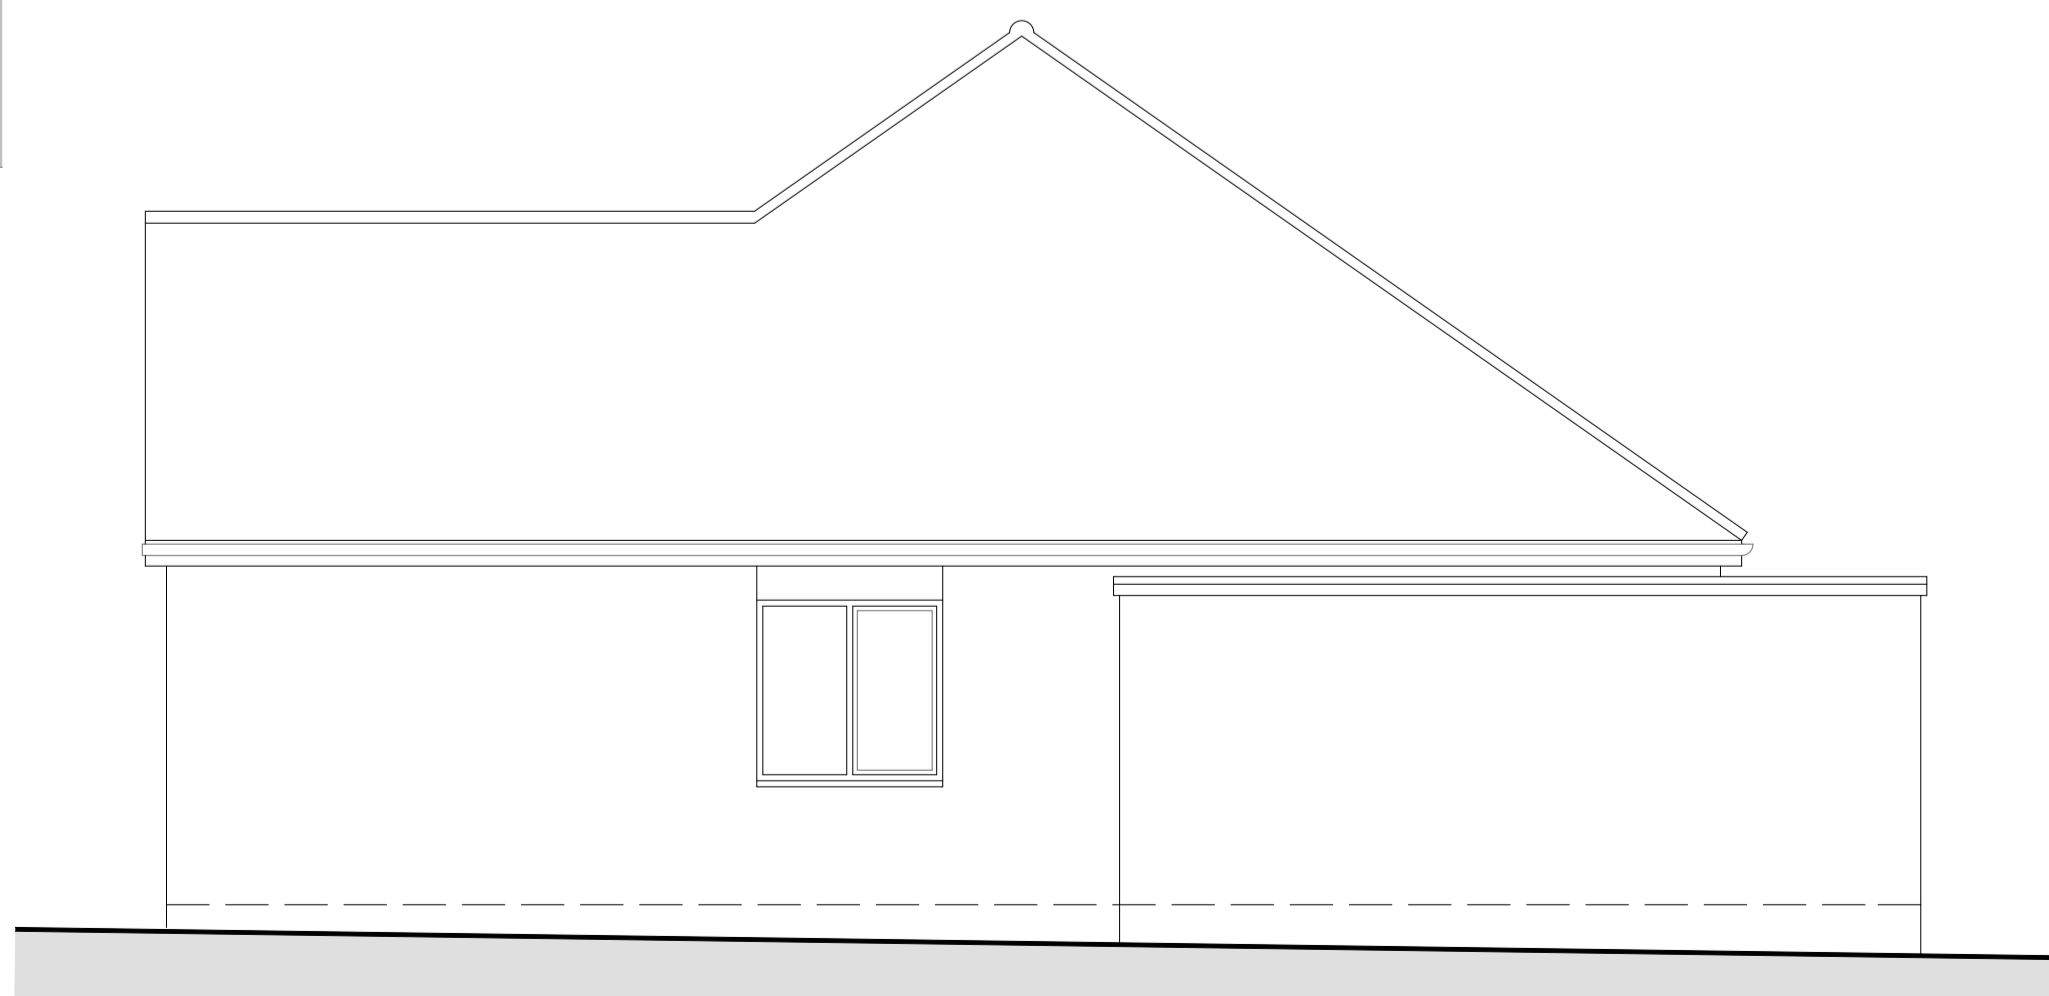

EXISTING SIDE (NORTH) ELEVATION

REVISION	DESCRIPTION	DATE
LINCOLNSHIRE ARCHITECTURAL DESIGN ARCHITECTURAL DRAWING SERVICES		
Lincolnshire Architectural Design 44 Orchid Road Lincoln LN5 9XD T. 07748 636911 T. 07714 766601 E. lincarchdesign@gmail.com		
CLIENT Mr. James Burn		
PROJECT Proposed Single Storey Side Extension at 80 Grantham Road, Bracebridge Heath, Lincoln LN4 2PZ		
DRAWING Existing Drawing		
DRAWING NUMBER 2023/105/01	REVISION	SCALE (at A1) 1:50, 1:500, 1:2500 DATE March 2023
DRAWING STATUS PLANNING APPLICATION		