



South Elevation




East Elevation

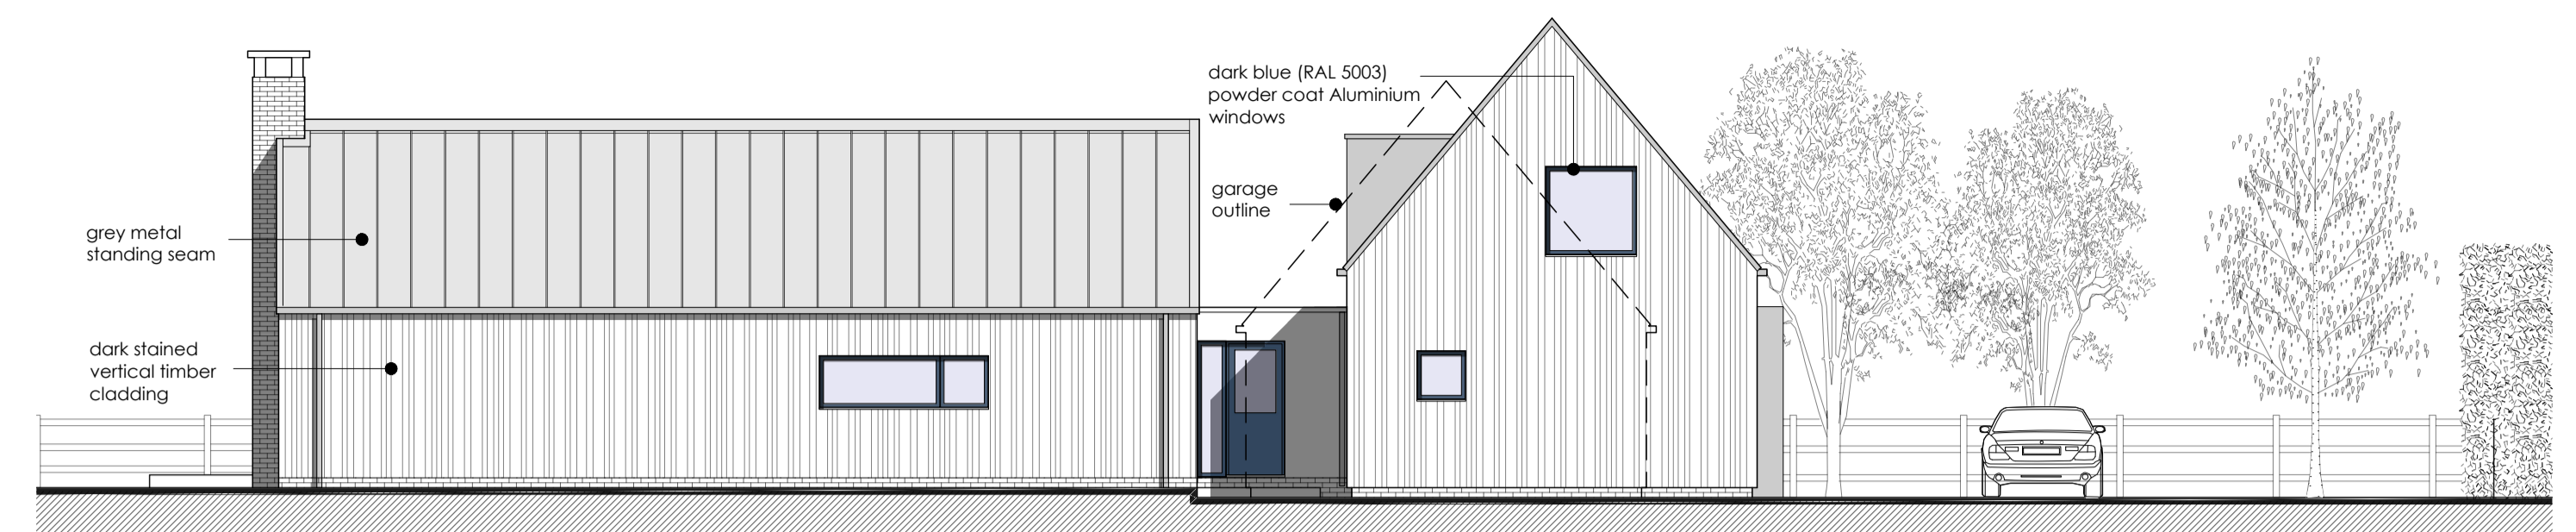

North Elevation

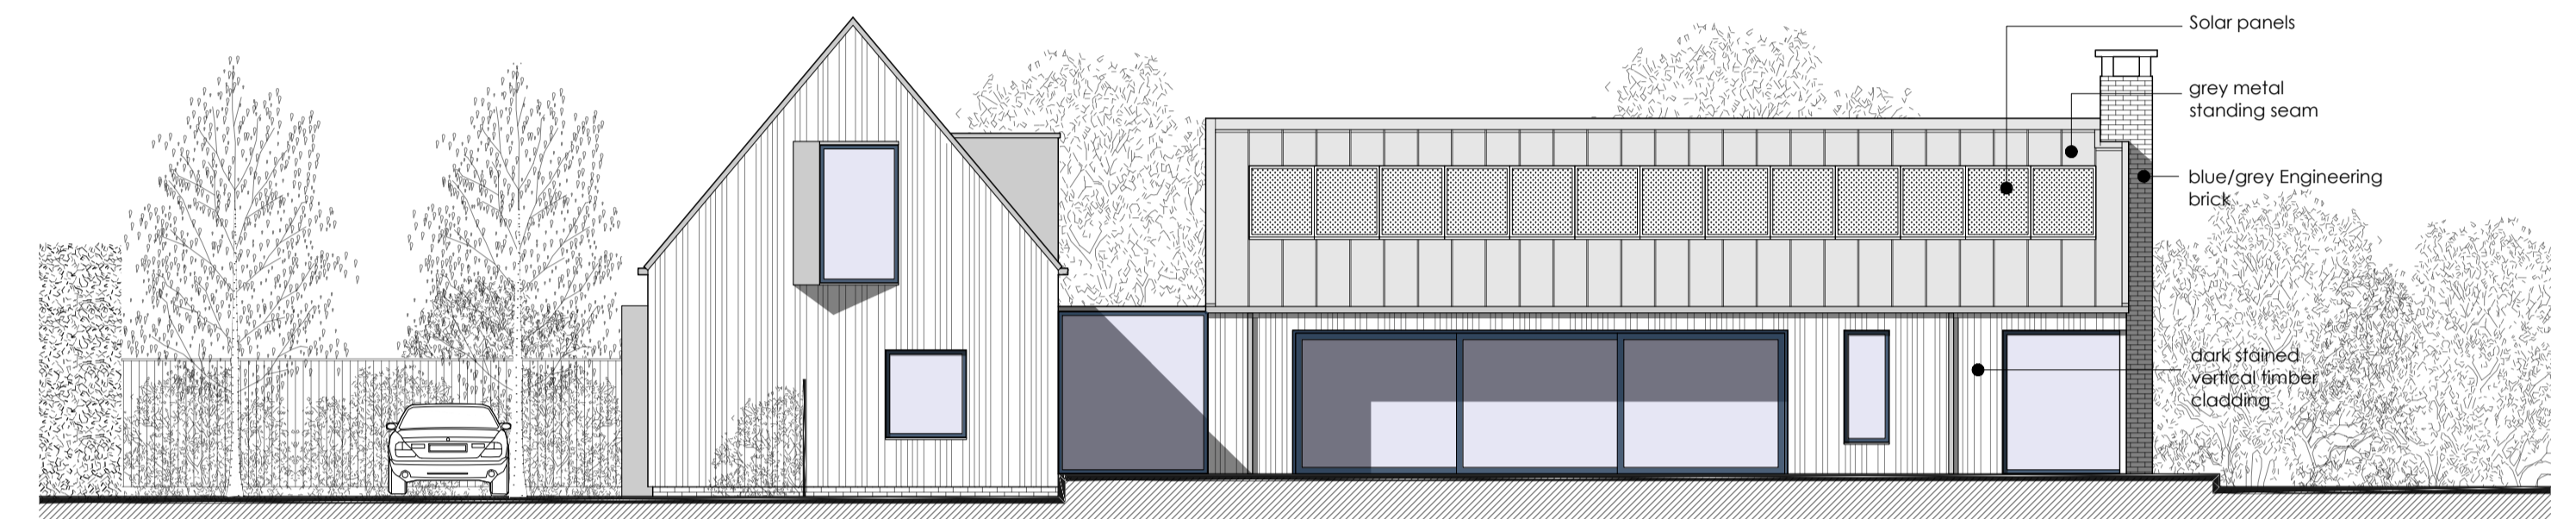


West Elevation

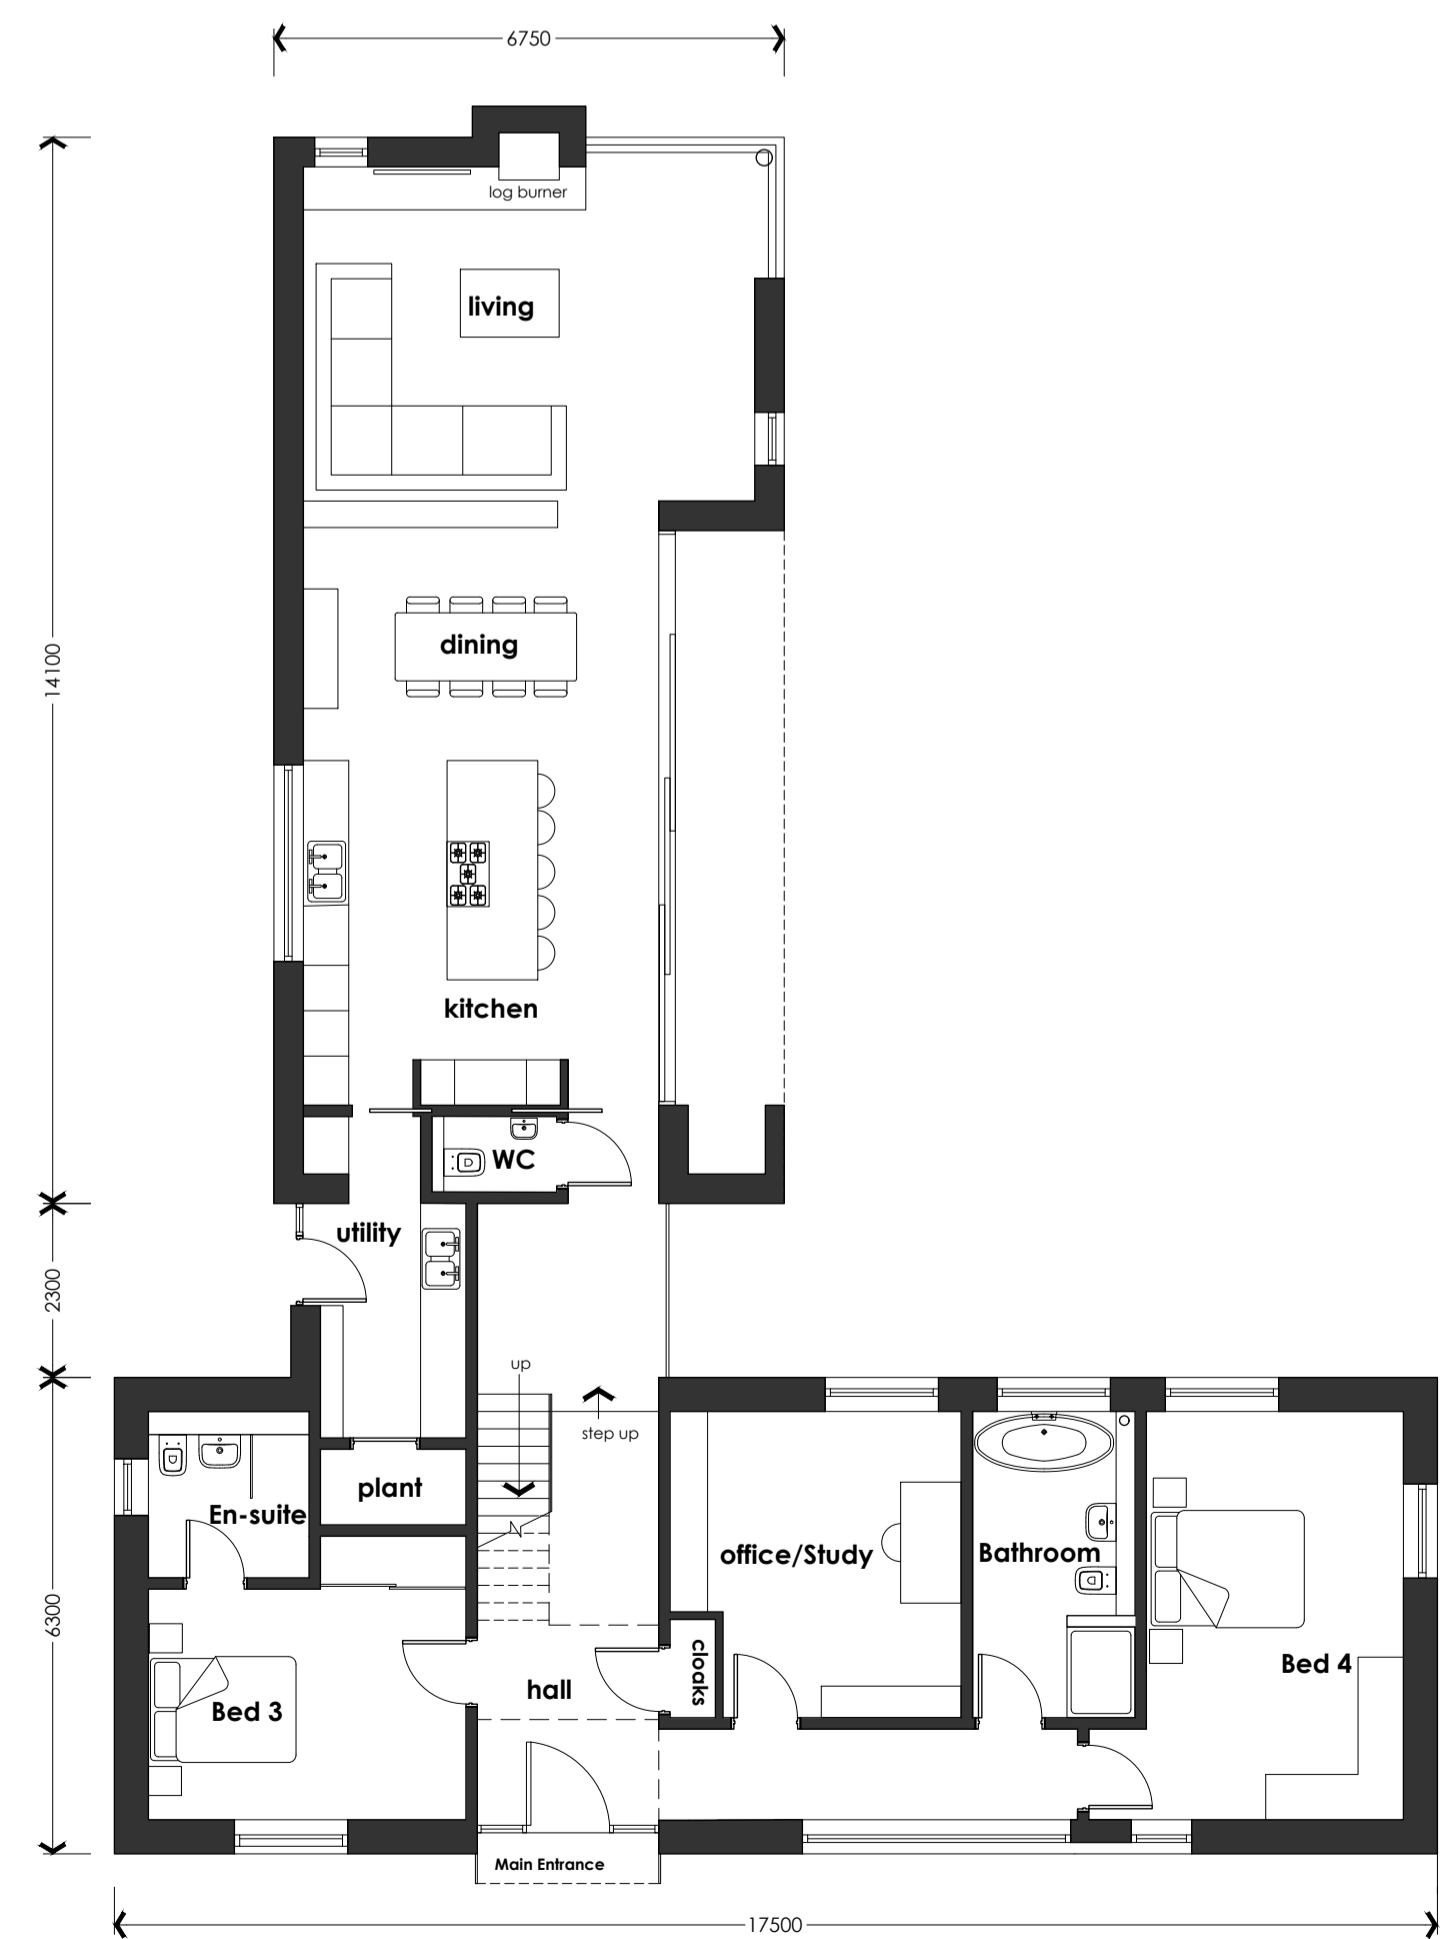

Ground Floor Plan



First Floor Plan

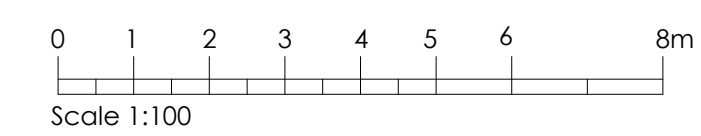

Rev.	Date	Description
A	10.05.23	Rear living wing amended to show stained timber cladding, window colour added

in-sitedesign
 6 Mill Close, Burwell, Cambridge, CB25 0HL
 t: +44(0)1638 601549 m: 07973 820105 e: nelwarder@in-sitedesign.co.uk

Project
Whybrows Barn
 Malting End, Kirtling
 Client
 Mr & Mrs S May

Drawing
Proposed Plans & Elevations
 Drwg.
 Status

Scale	Date
1:100@A1 (1:200@A3)	Oct 2018
Drawn	Checked
naw	
Drwg No.	127-001
	A

THIS DRAWING IS A COPYRIGHT
 All dimensions to be checked on site or in the workshop before work commences.
 Only figured dimensions to be worked to. Any discrepancies to be reported to the Architect.