

All Site Levels to Remain as Existing




Swimming Pool Image
Not to Scale




Swimming Pool Image 2
Not to Scale

Proposed Site Plan
Scale 1:200

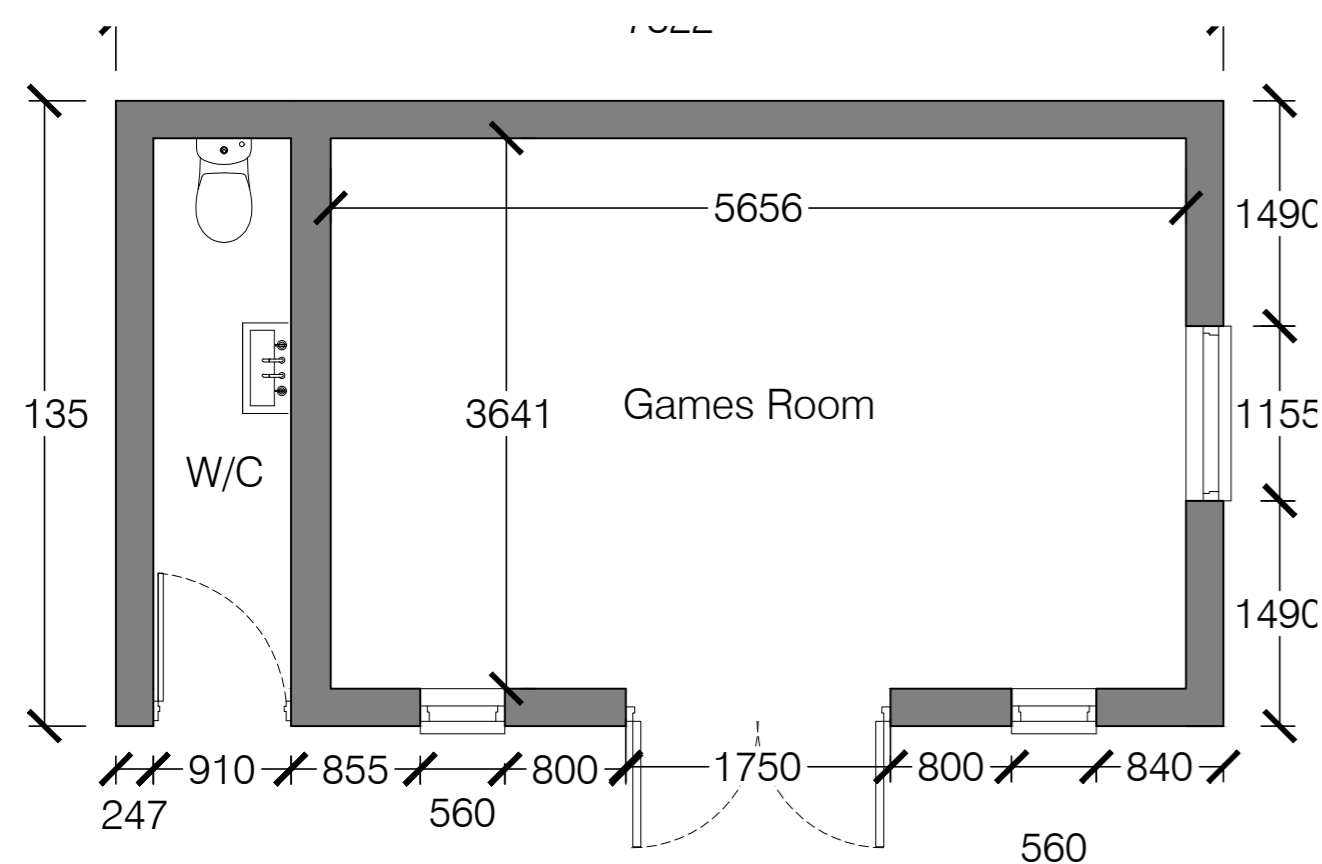


Proposed Floor Plan
Scale 1:50


Proposed Elevations
Scale 1:100

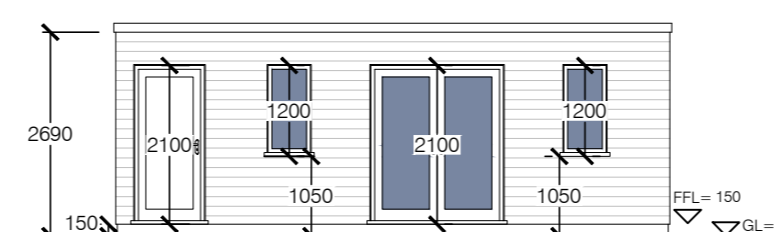


North Elevation

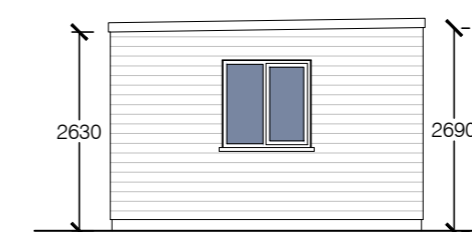

East Elevation

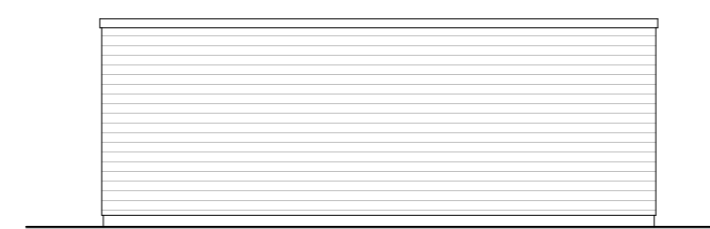

South Elevation

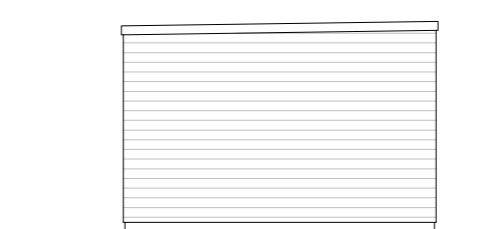

West Elevation



Unit 12, Drove Orchards, Thornham Road,
Holme-next-the-Sea, Norfolk. PE36 6LS
Tel: 01328 738239 Web: www.strataarchitecture.com

Project:
Oakwood
Old Hunstanton Road
Old Hunstanton
PE36 6HX

Title:
Proposed Games Room and
Swimming Pool to Dwelling
Proposed Plans and Elevations

Scale(s): As Shown @A2 Date: 31/01/23

Drawn: SS Checked: JL

Drawing issued for: Planning

Drwg No. 661-03-A Rev: A

Copyright of this drawing is retained by Strata Architecture.
All dimensions must be checked on site by the Contractor.