


Proposed Site Plan Scale 1:200

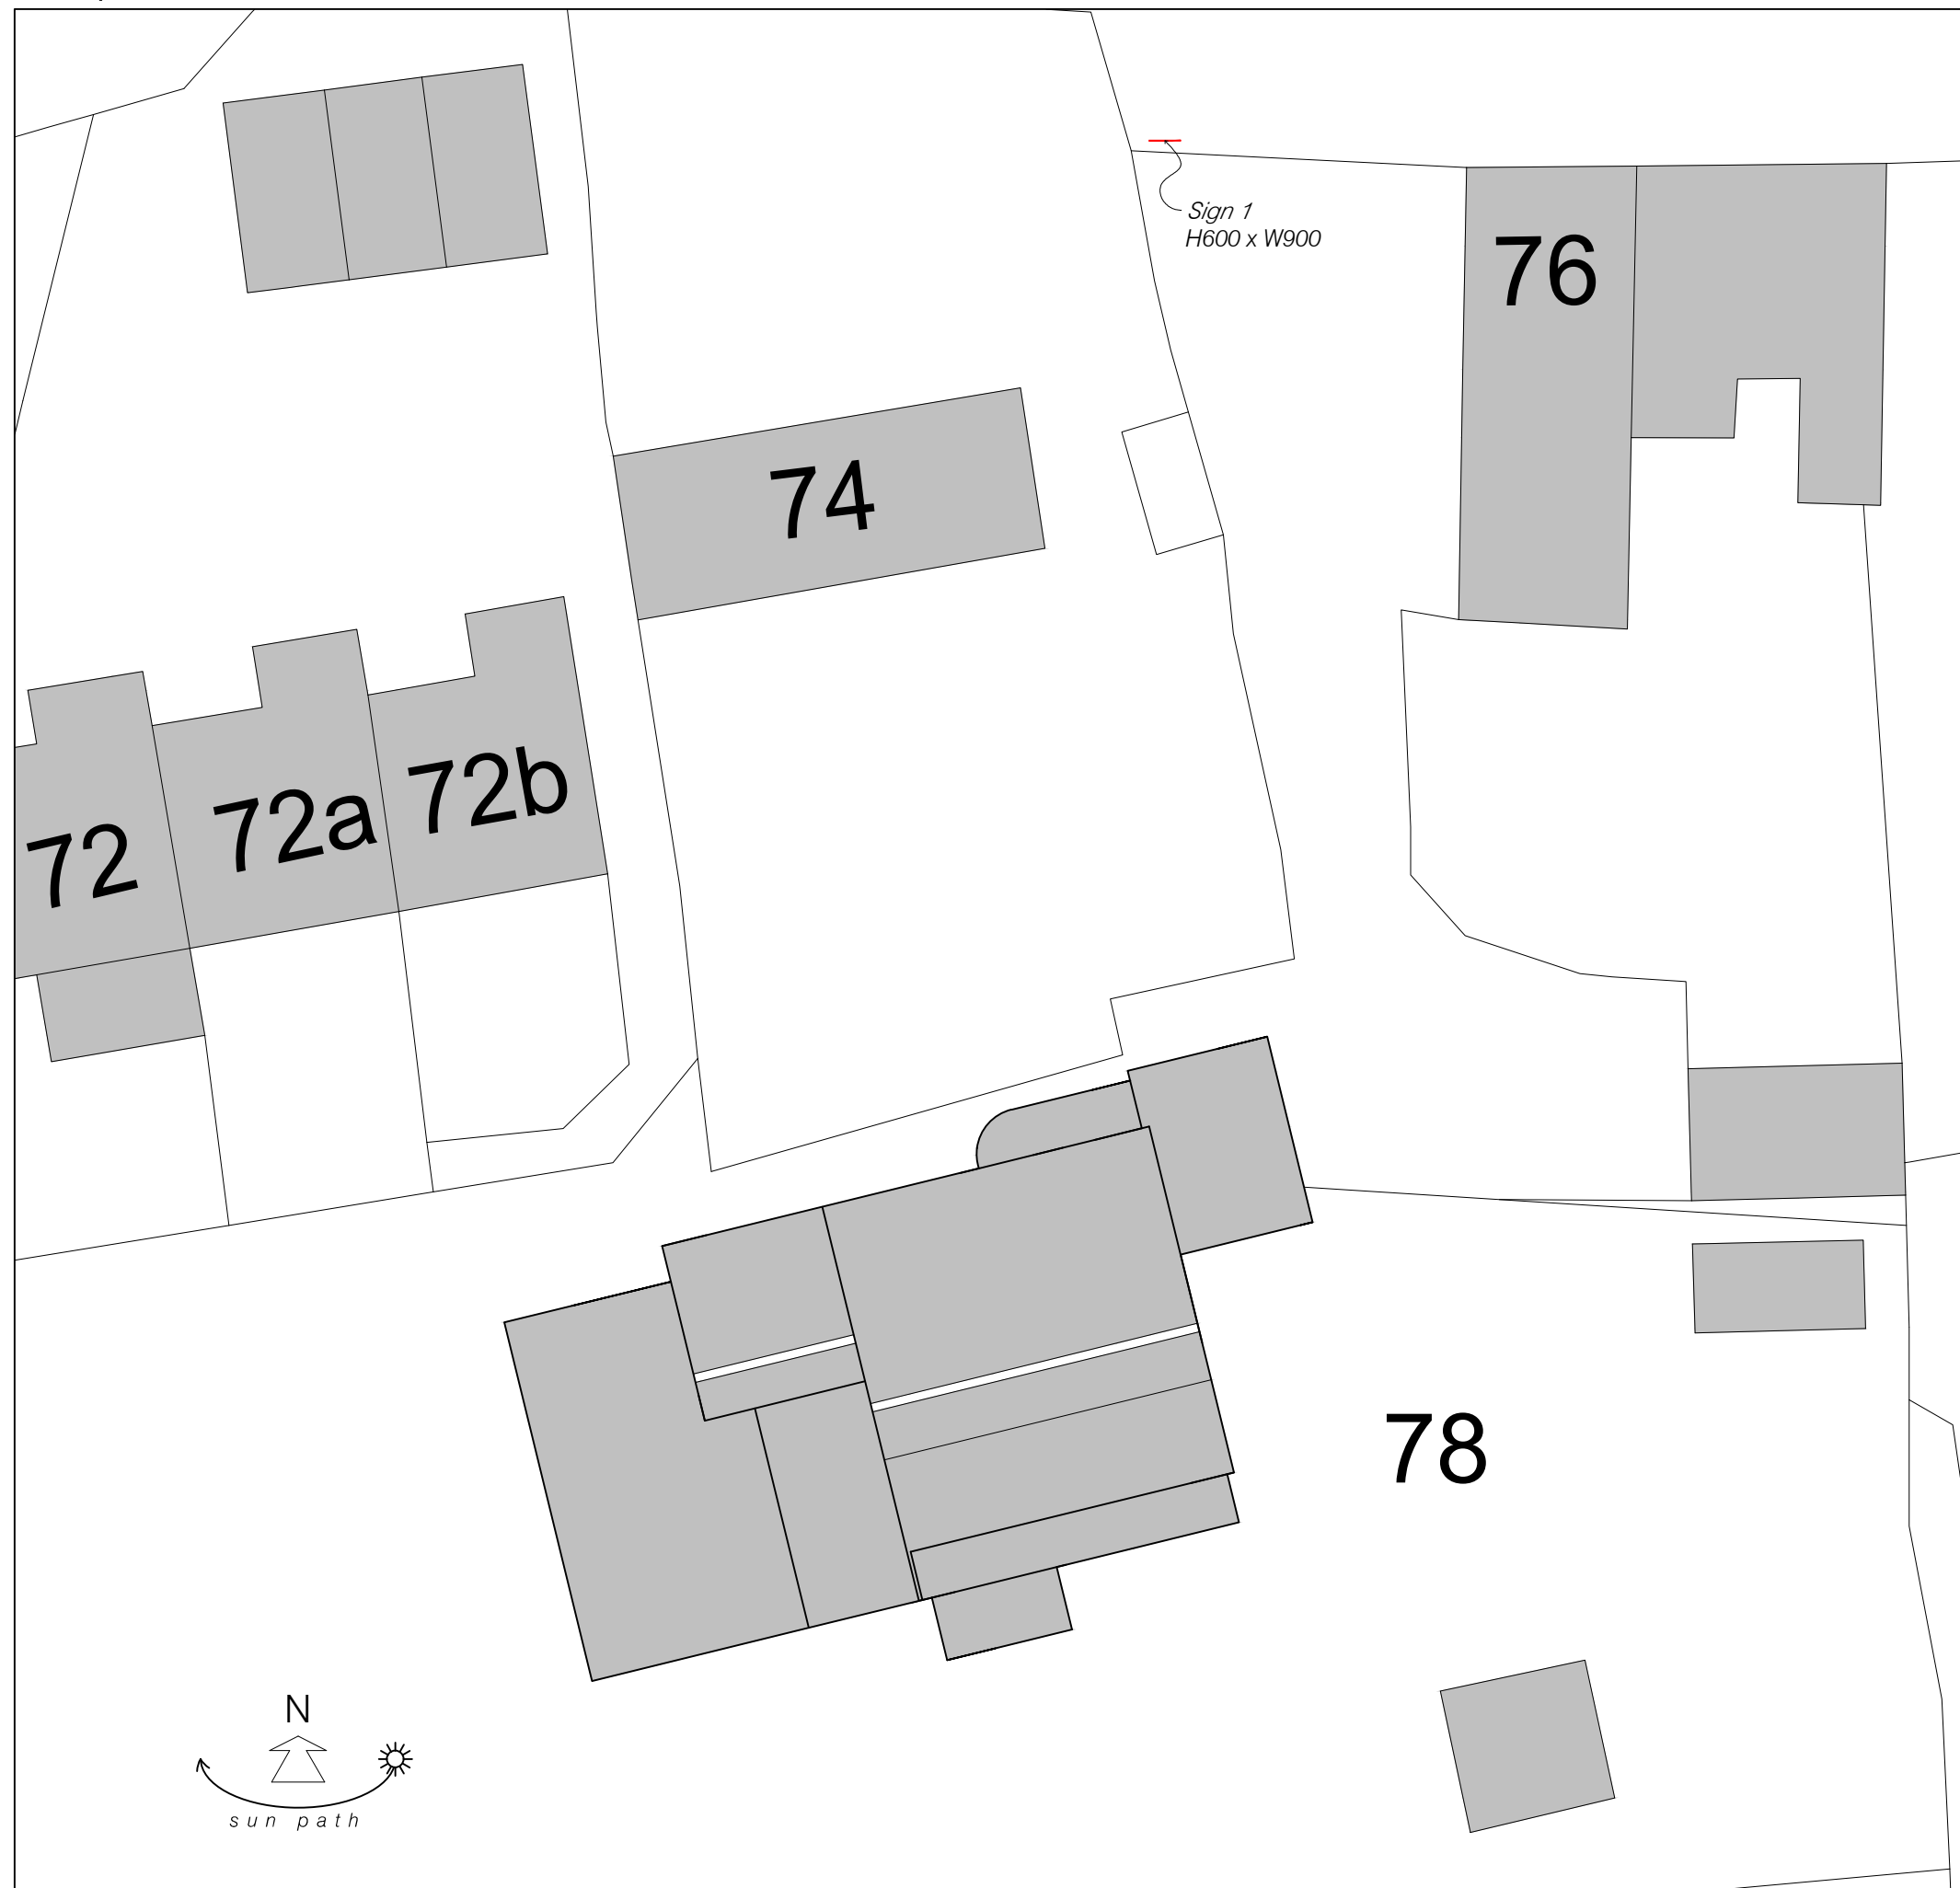

Unit 12, Drove Orchards, Thornham Road,  
Holme-next-the-Sea, Norfolk. PE36 6LS  
Tel: 01328 738239 Web: [www.strataarchitecture.com](http://www.strataarchitecture.com)

Project:

Oakwood  
78 Old Hunstanton Road  
Old Hunstanton  
PE36 6HX

Title:

Signage  
Site Plan

Scale(s): As Shown @A3 Date: 24/03/2023

Drawn: SS Checked: JL

Drawing issued for: Planning

Drwg No. 661 - S1 Rev: -

Copyright of this drawing is retained by Strata Architecture.  
All dimensions must be checked on site by the Contractor.