


North East Replacement Window  
Scale 1:20




Scale 1:2




Scale 1:20

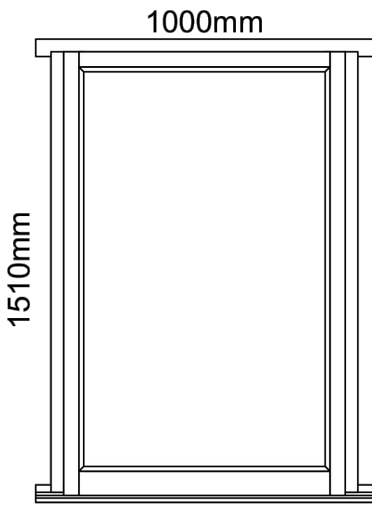

North West Replacement Window  
Scale 1:20

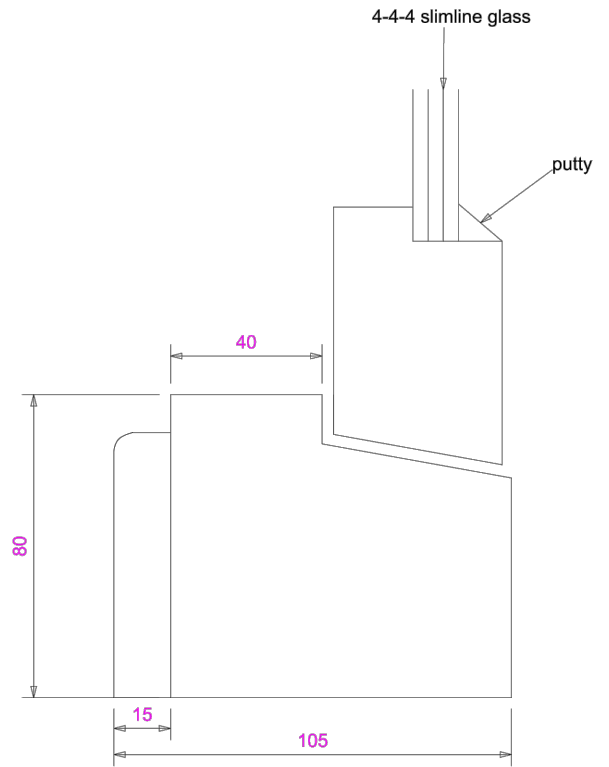

Profile  
Scale 1:2

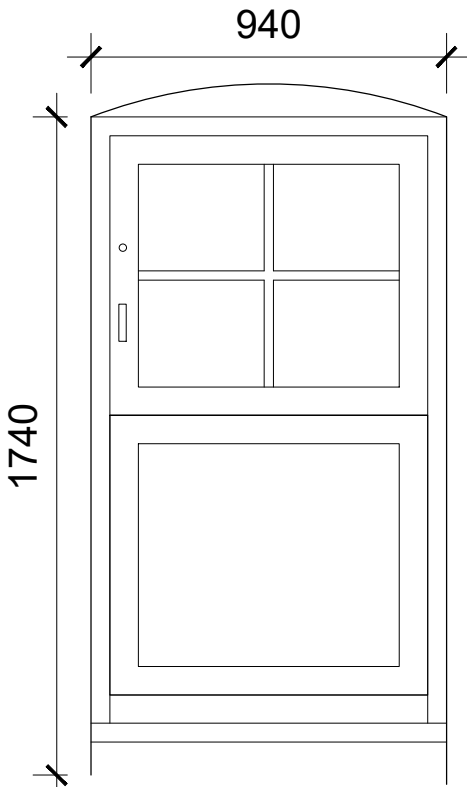

North West Replacement Door  
Scale 1:20

12/05/2023	First issue for planning	-
Date	Comment	Revision

Project Title			
The Dovecote, Puddington Window Replacement			
Drawing			
Window and Door Schedule			
Purpose of Issue			
Planning			
Scale	Date	Drawing no.	Rev.
1:20 @ A4	12/05/2023	A2325_2010	-

James Mather Architecture Unit 7, Astra Road Trafford Park Manchester M17 1SU 07813 395 777 james@jm-a.co.uk	
--	--