



1. North West Elevation



2. South East Elevation

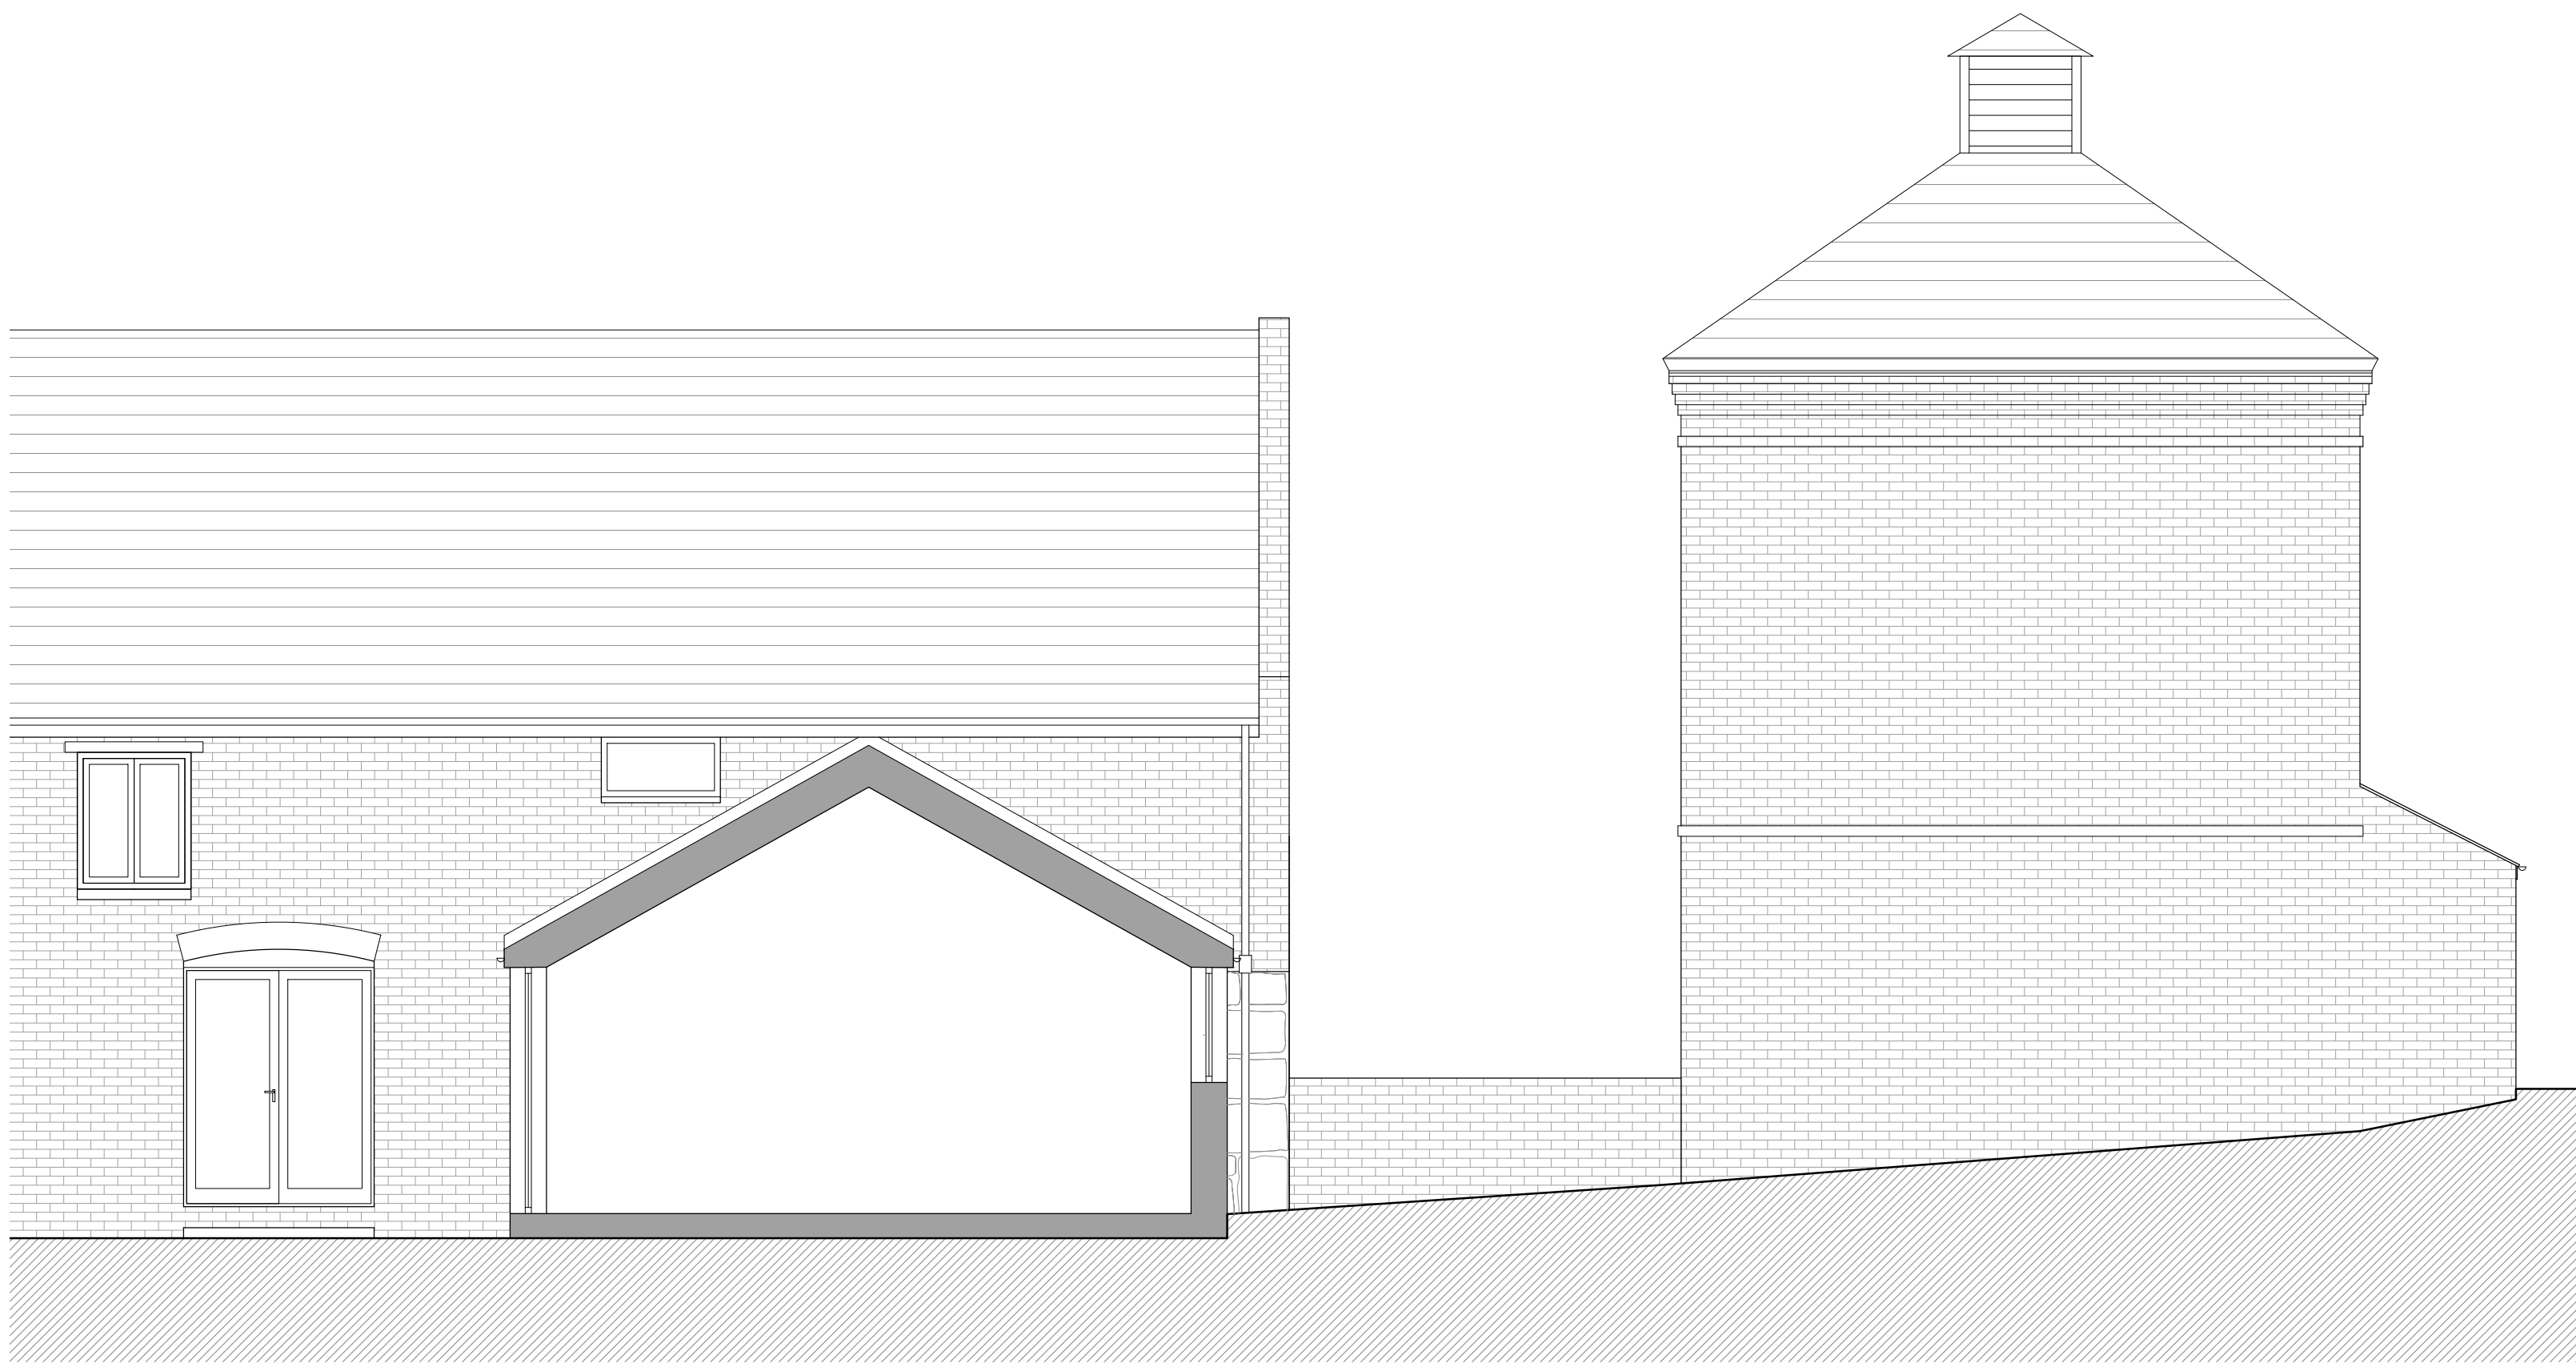

3. South West Elevation

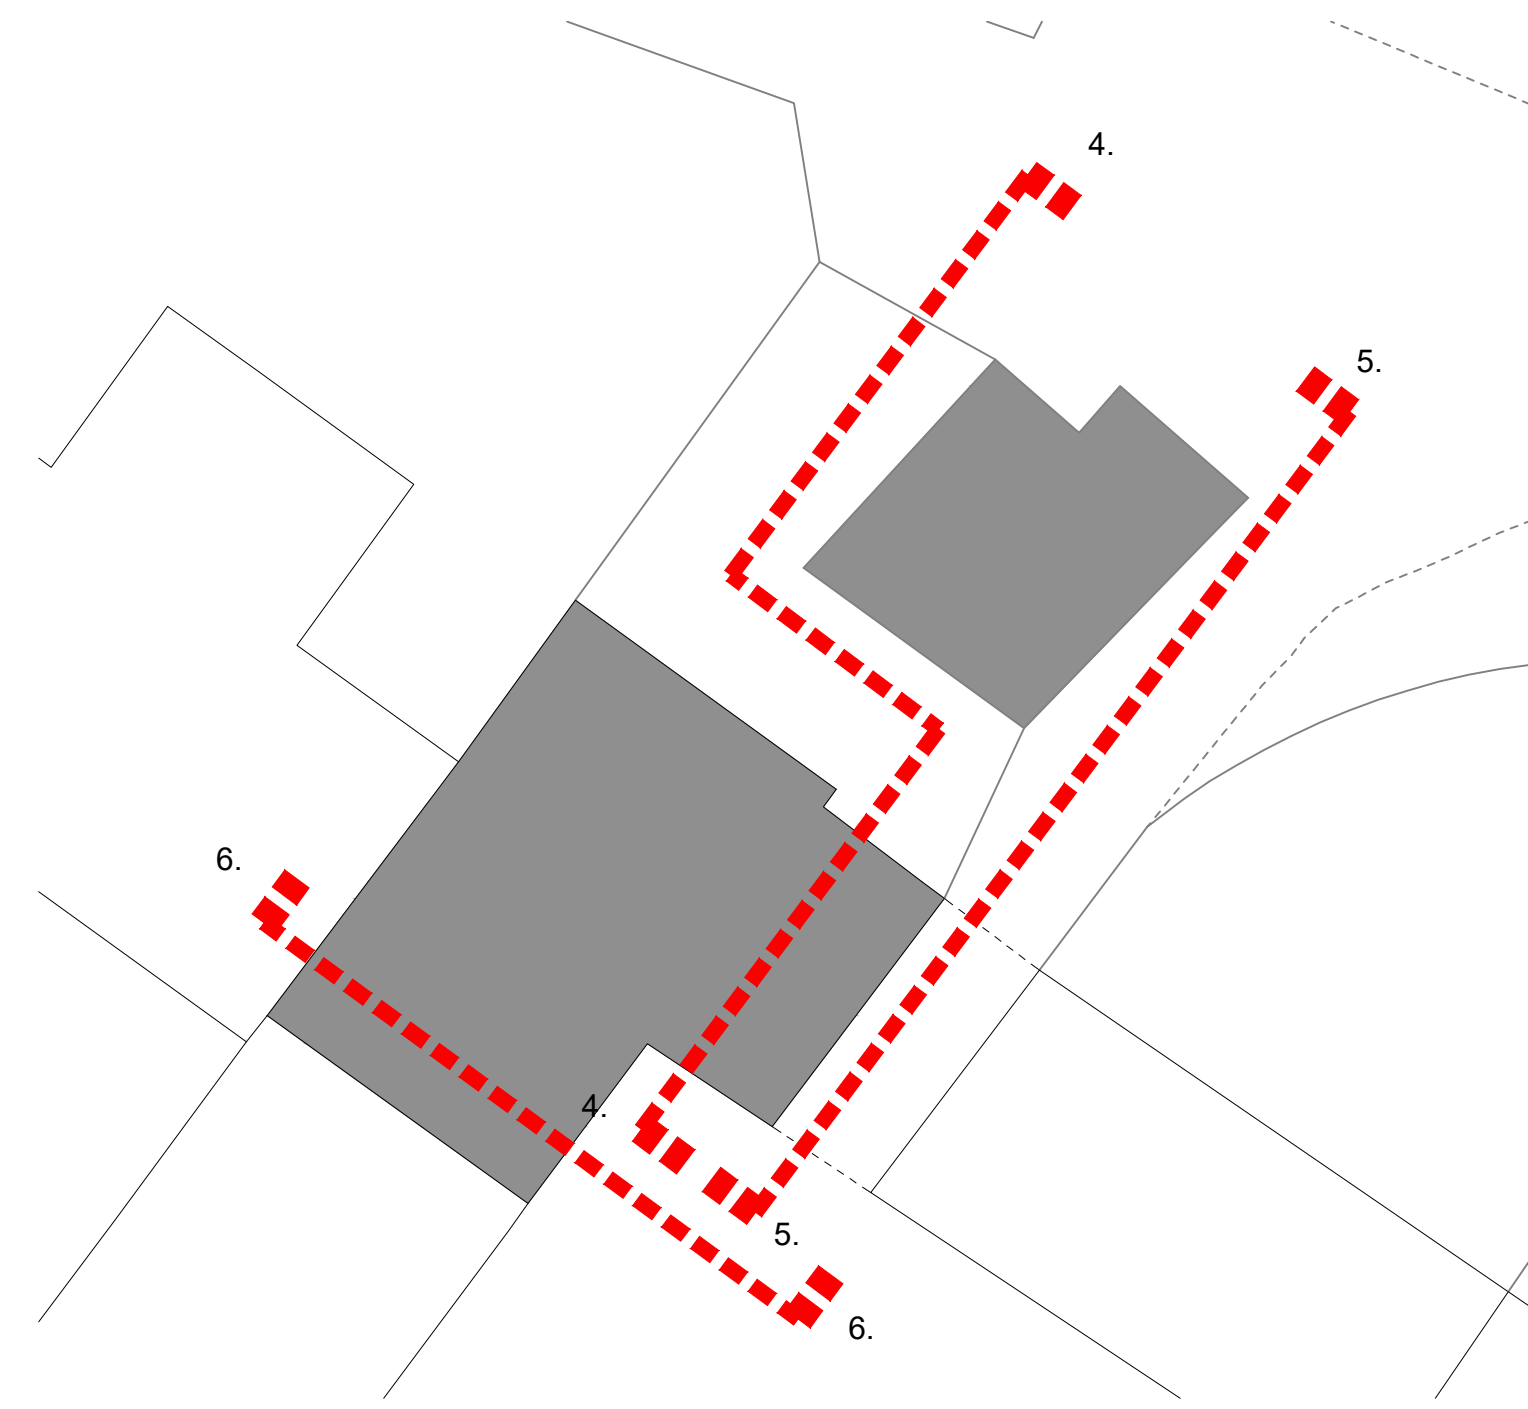

This drawing is for indicative representation only and should not be used for any purposes other than planning. Do not scale from, or use this drawing for construction.

The contractor is to complete the detailed design for the purpose of construction and building regulations approval.

The Structural Engineer to carry out full assessment of scheme and provide all calculations for building control approval prior to starting construction.

CDM REGULATIONS 2015. All current drawings and specifications for the project must be read in conjunction with the Designer's Hazard and Environment Assessment Record.

All intellectual property rights reserved.

0 0.5 1 2 3 4 5

Scale 1:50

0 0.5 1 2 3 4 5 6 7 8 9 10

Scale 1:100

Existing and proposed materials:

External walls: Brick
 Roof: Grey slate
 Windows: White painted timber

Note:

- Soil vent pipe locations indicative only, tbc. by contractor.
- *0000 denotes dimension to be checked/adjusted on site
- Contractor to review and agree all drawings prior to construction
- Subject to building control approval on site
- To be read in conjunction with all current relevant architectural, M&E, structural, civil engineers and landscape drawings and specifications.

12/05/2023 Date	First issue for discussion Comment	Revision
Project Title The Dovecote, Puddington Window Replacement		
Drawing Elevations 2 of 2		
Purpose of Issue Planning		
Scale 1:50@A1 / 1:100@A3	Date 12/05/2023	Drawing no. A2325_2002
		Rev. -

James Mather Architecture
 Unit 7, Astra Road
 Trafford Park
 Manchester
 M17 1SU
 07813 395 777
 james@jma.co.uk