


--- ROOF RIDGE AND HIP HEIGHT

█ 1200 HIGH

--- 2000 HIGH


— 2300 HIGH

INTERNAL AREAS IN ROOF SPACE

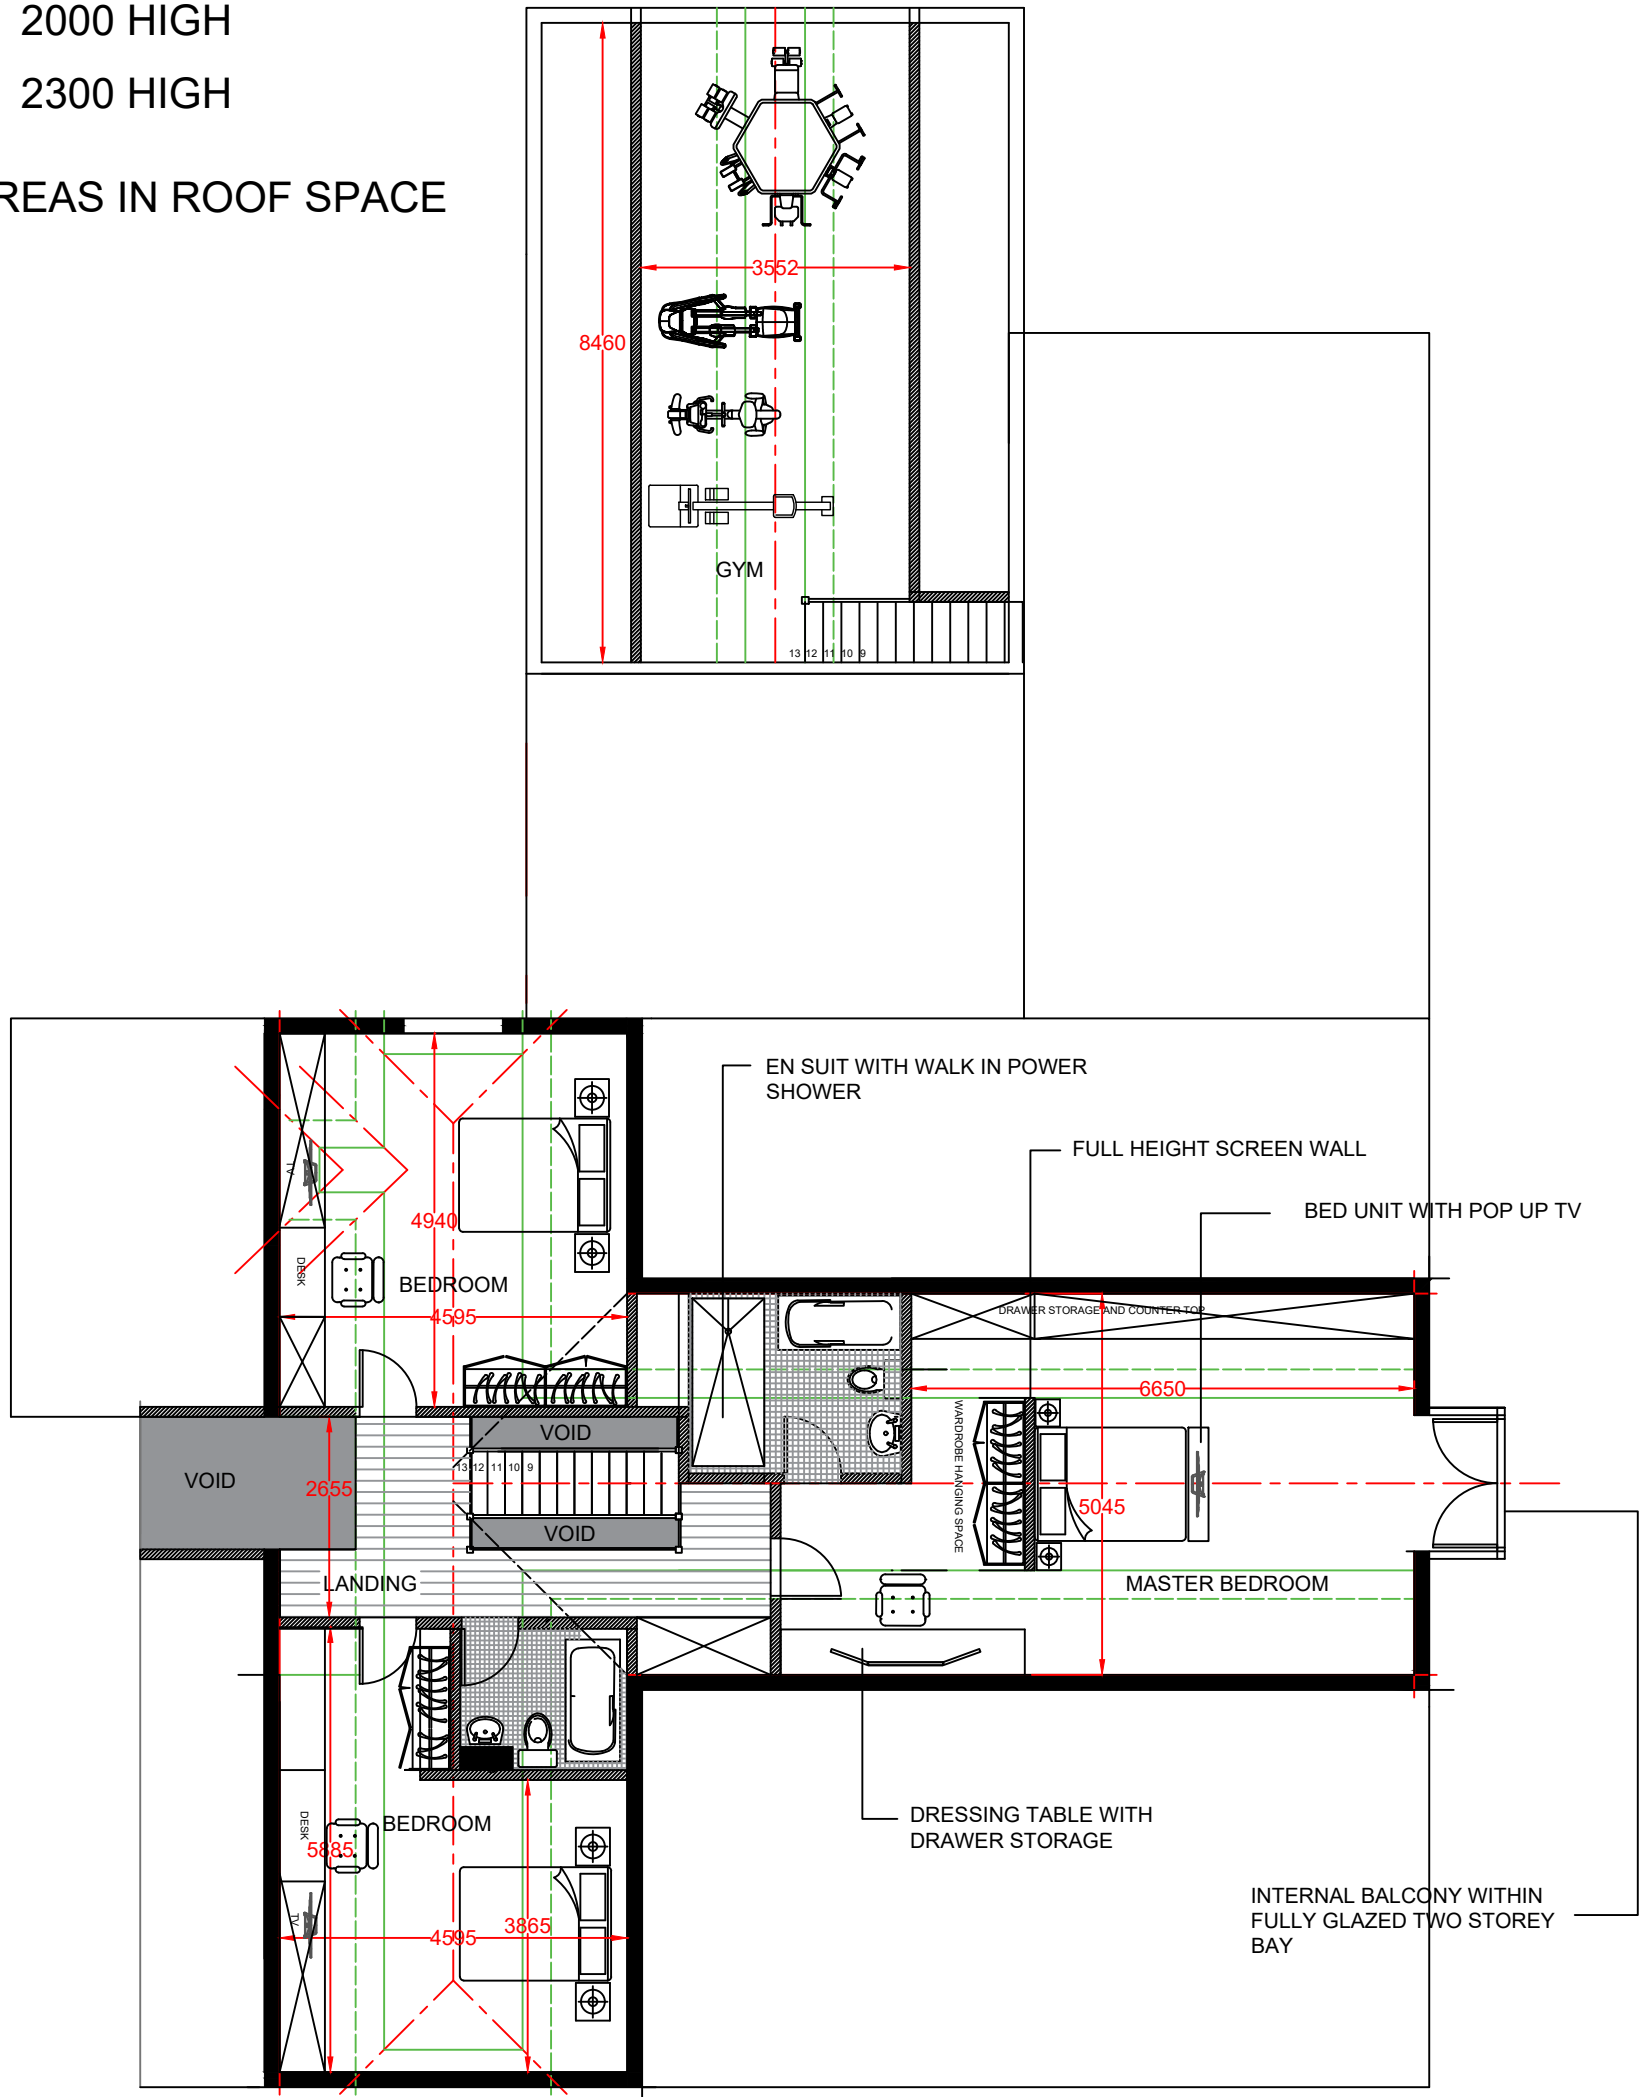

PROPOSED FIRST FLOOR

1:100

 

BASED ON SURVEY DRAWINGS
PROVIDED BY LJM LTD

| | | | | |
|--------------------|---|---|-------------------------|----------------------------|
| <h2>Architect</h2> | Client MR L DAY | Drawing PROPOSED FIRST FLOOR PLAN | Date APRIL 23 | Revision |
| | Address PLEASANT VIEW CHART SUTTON ME17 3SA | Project ALTERATIONS AND ADDITIONS | Scale 1:100 | Drwg No 166/ 105 |

Barrie M. Payne BA Dip (HONS) Arch.
Mobile: 07903 292479
Office: 01424 814901
Email: barriepayne5@aol.com