

SITE / GROUND FLOOR PLAN
SCALE 1:100



FRONT ELEVATION
SCALE 1:100




SIDE ELEVATION
SCALE 1:100




REAR ELEVATION
SCALE 1:100




SECTION
SCALE 1:100

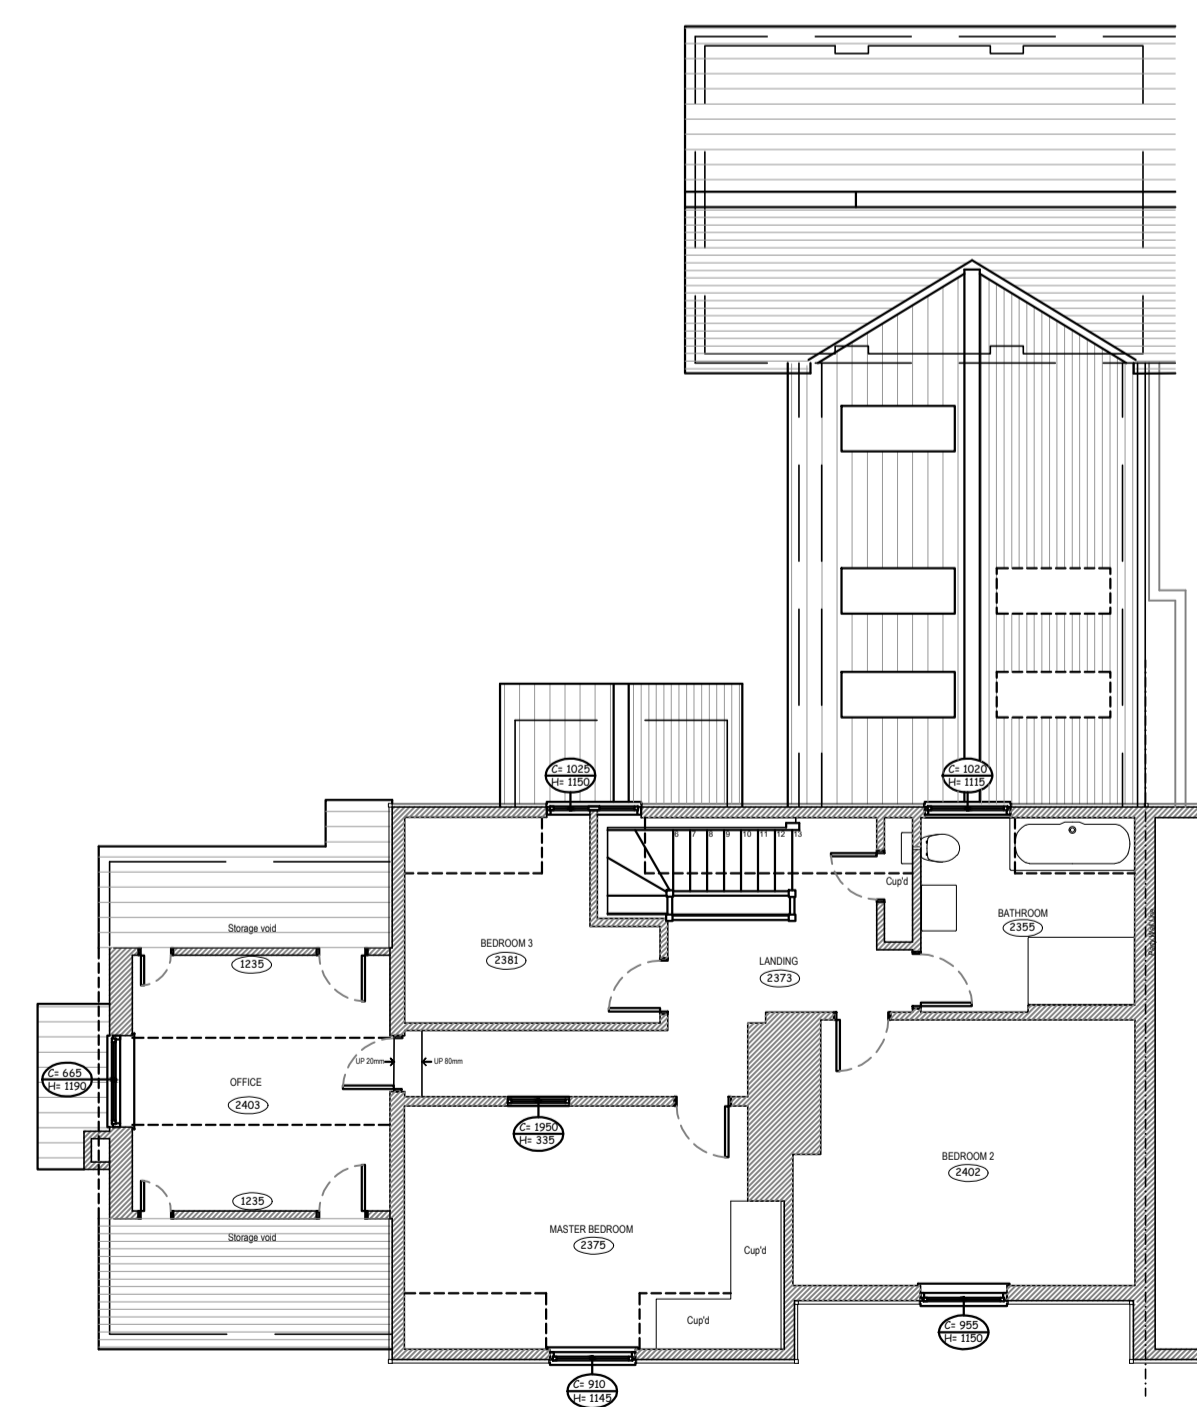


FIRST FLOOR PLAN
SCALE 1:100

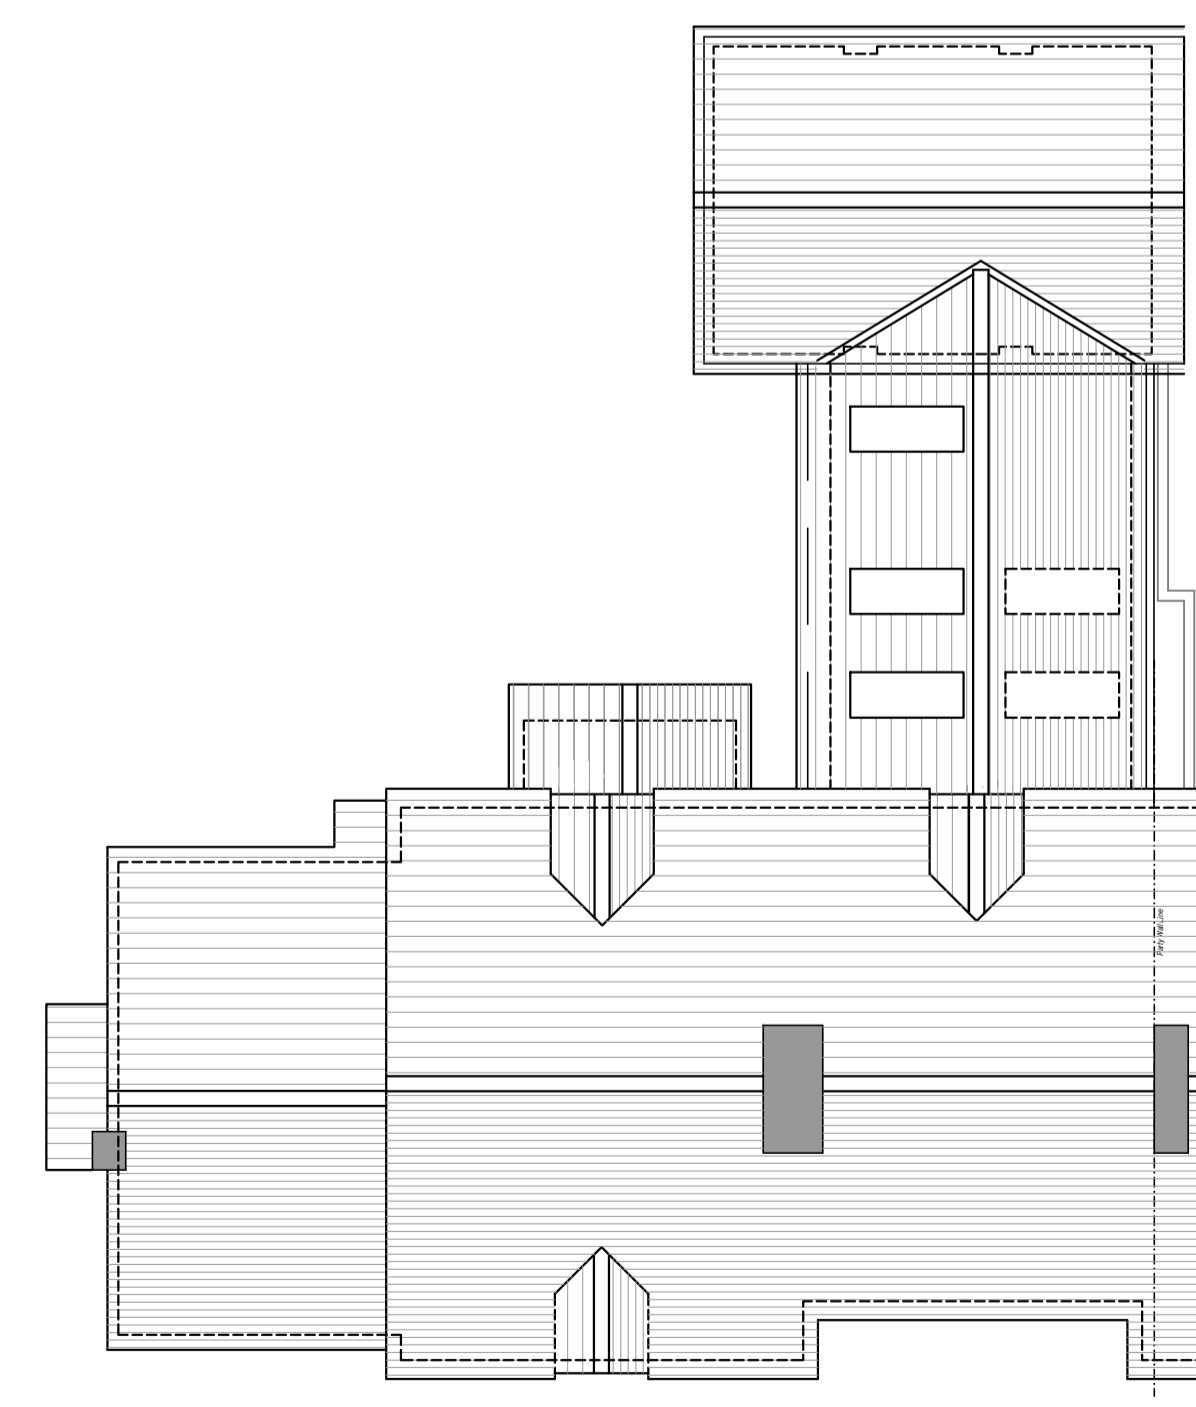

ROOF PLAN
SCALE 1:100

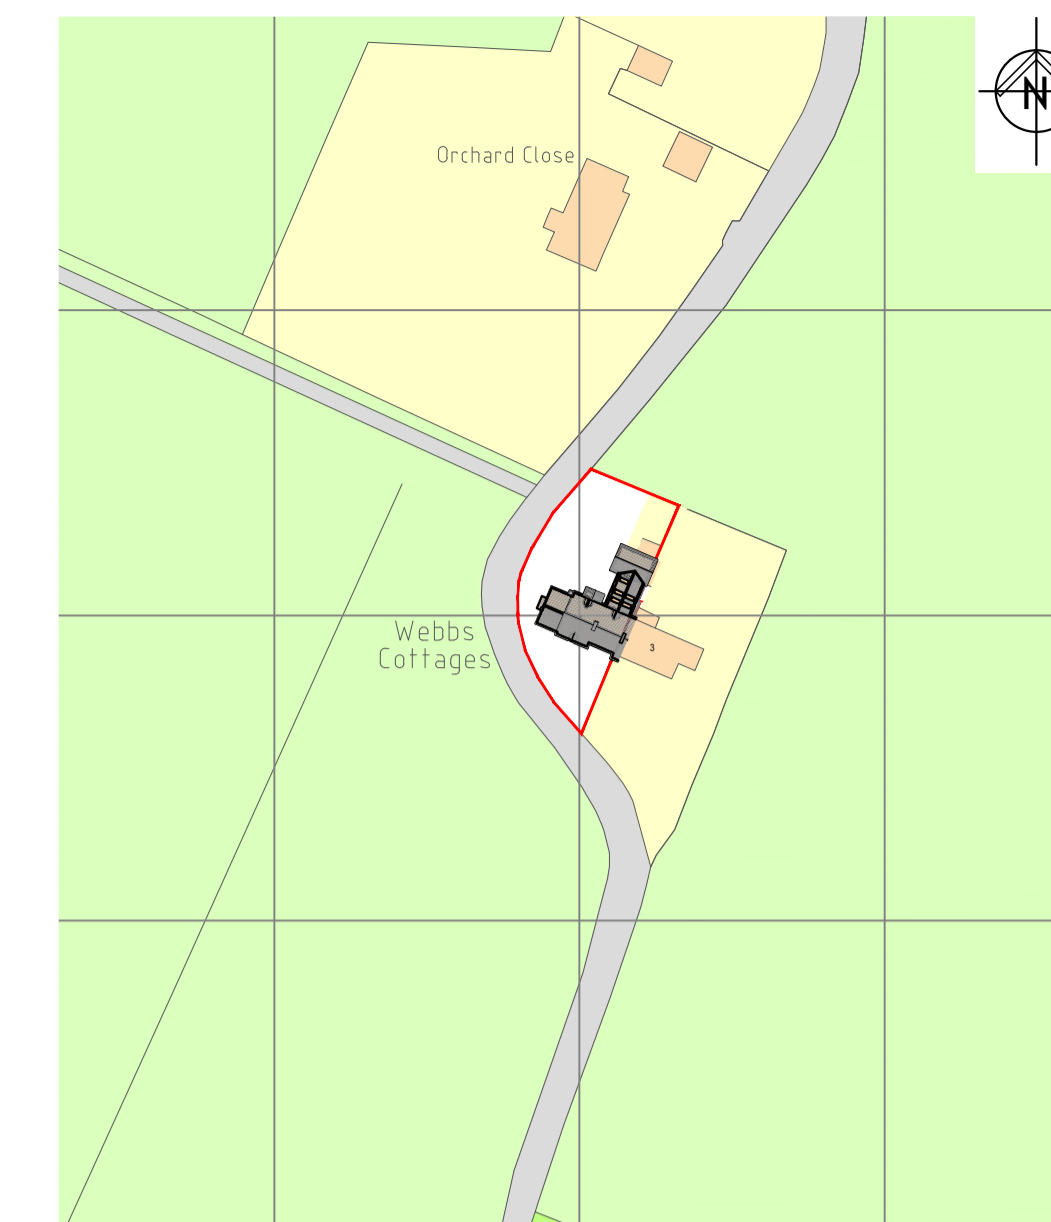


LOCATION PLAN
Scale 1:1250

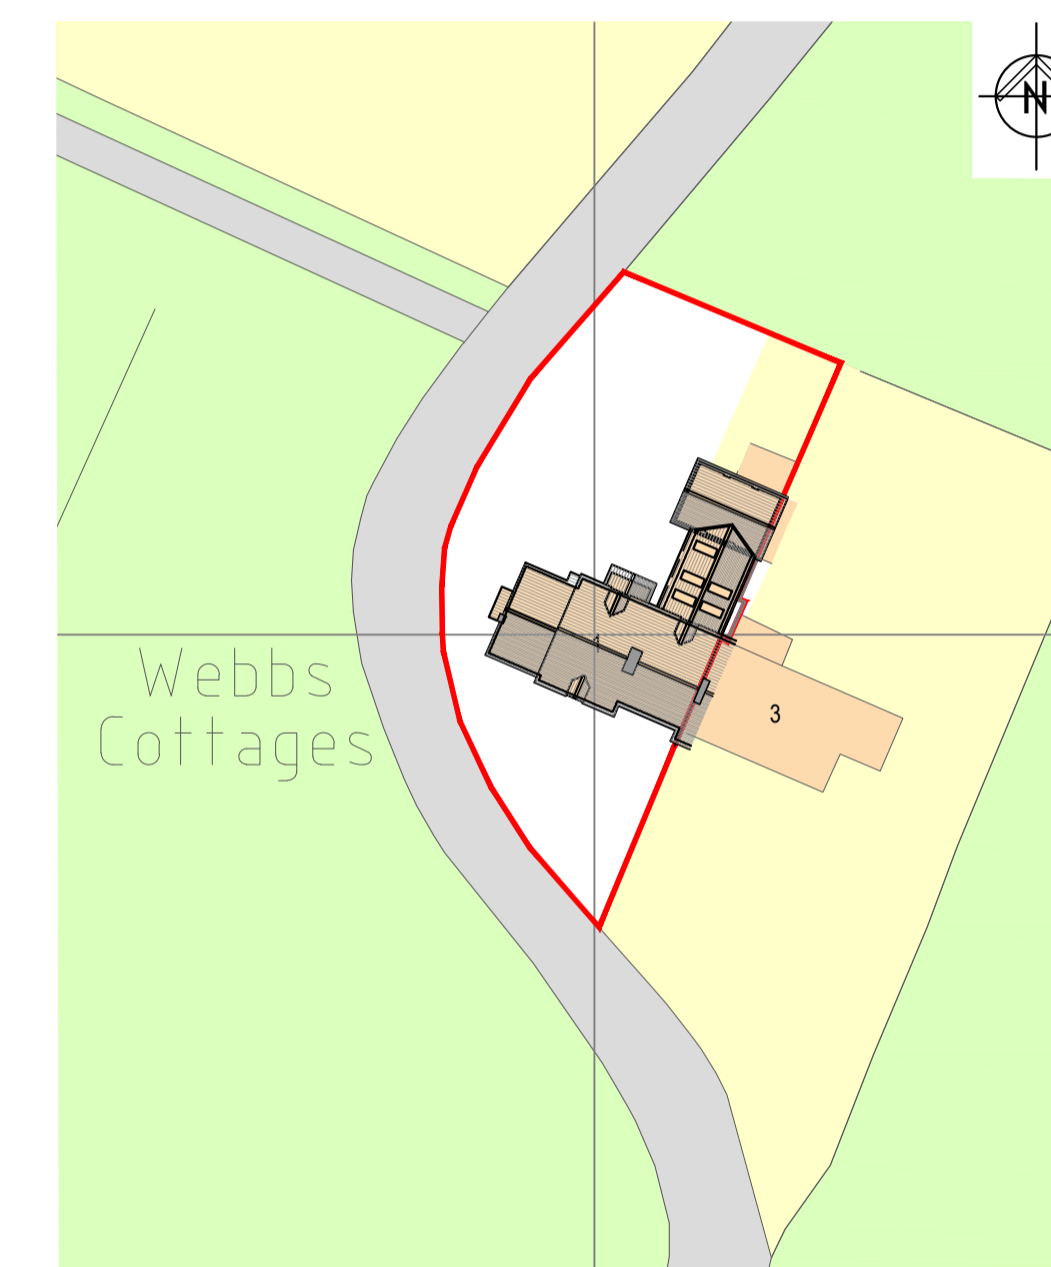

BLOCK PLAN
Scale 1:500

THIS DRAWING HAS BEEN PRODUCED IN SUPPORT OF AN APPLICATION FOR PLANNING CONSENT, IT IS NOT INTENDED FOR USE BY ANY OTHER PERSON OR FOR ANY OTHER PURPOSE.

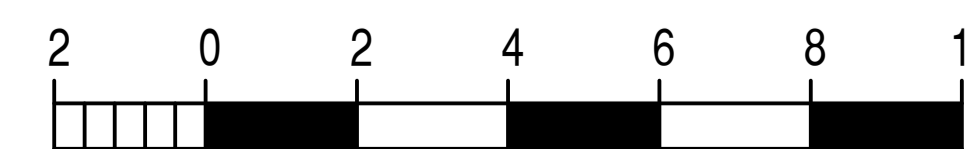

1:100

Address 1 Webbs Cottage Upchurch Kent ME9 7BE	
Subject Extension	Date 04/03/2023
Scale 1:50, 1:100, 1:500 & 1:1250	No. 056-02
Title Proposed Plans & Elevations	