

SITE / GROUND FLOOR PLAN  
SCALE 1:100



FRONT ELEVATION  
SCALE 1:100




SIDE ELEVATION  
SCALE 1:100




REAR ELEVATION  
SCALE 1:100




SECTION  
SCALE 1:100

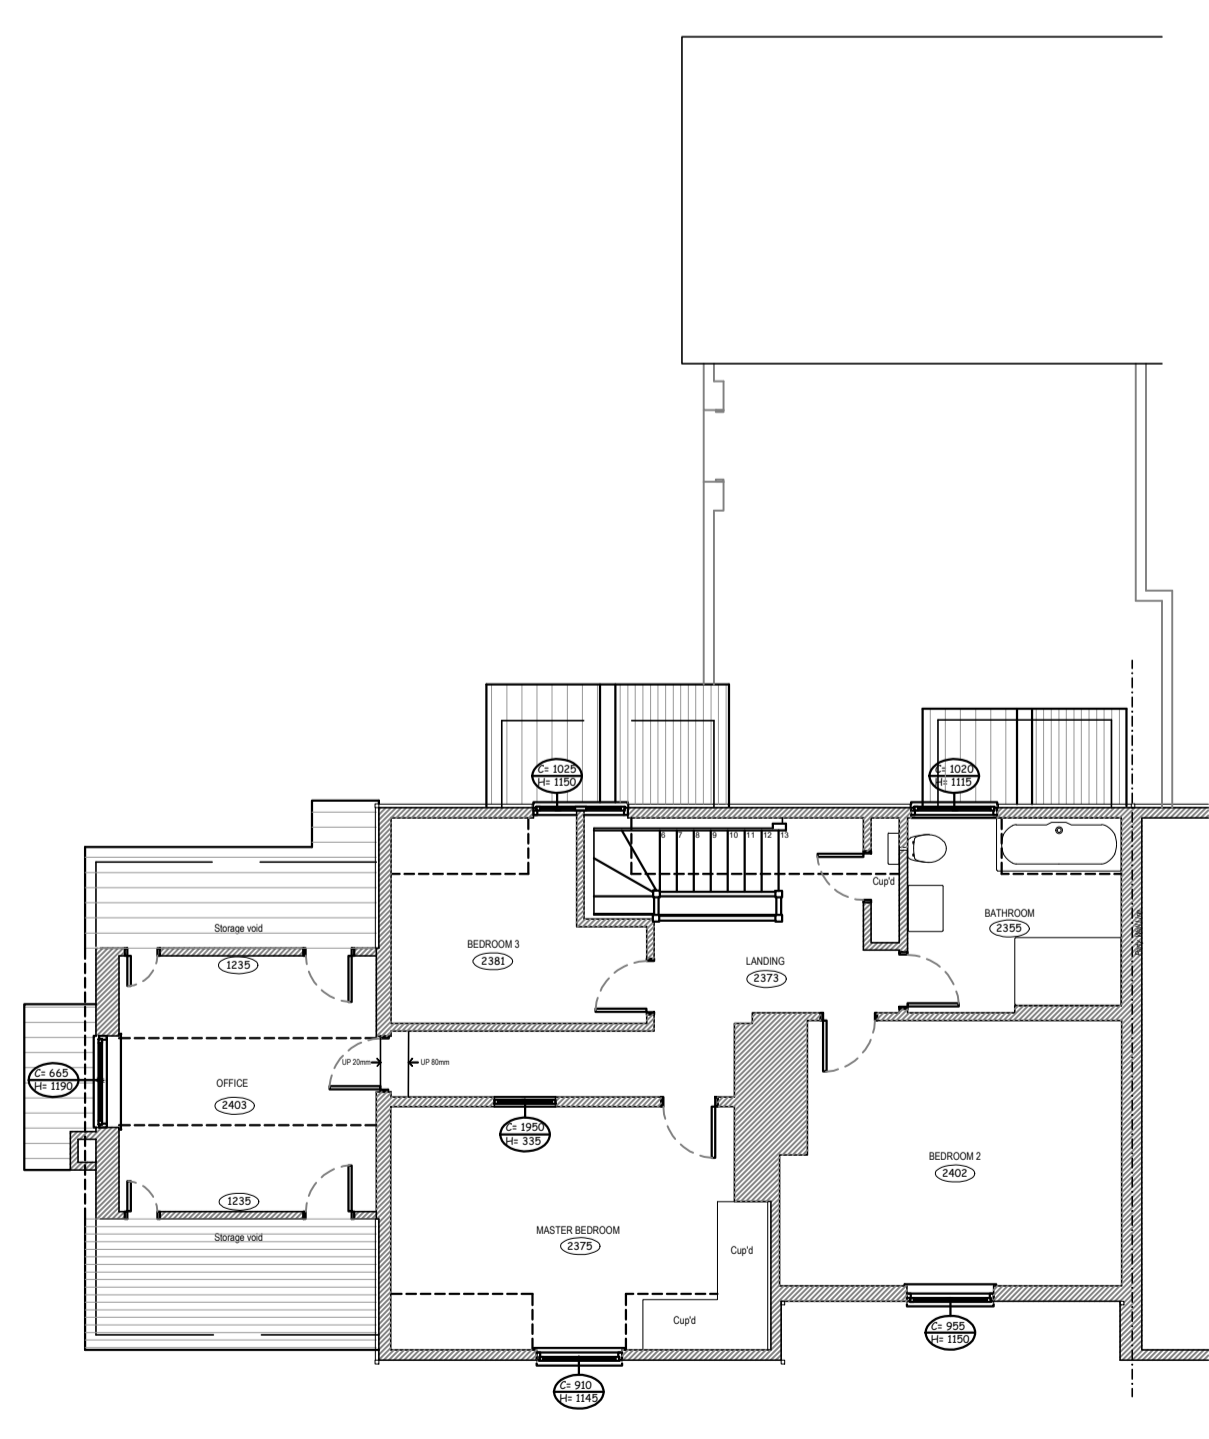


FIRST FLOOR PLAN  
SCALE 1:100

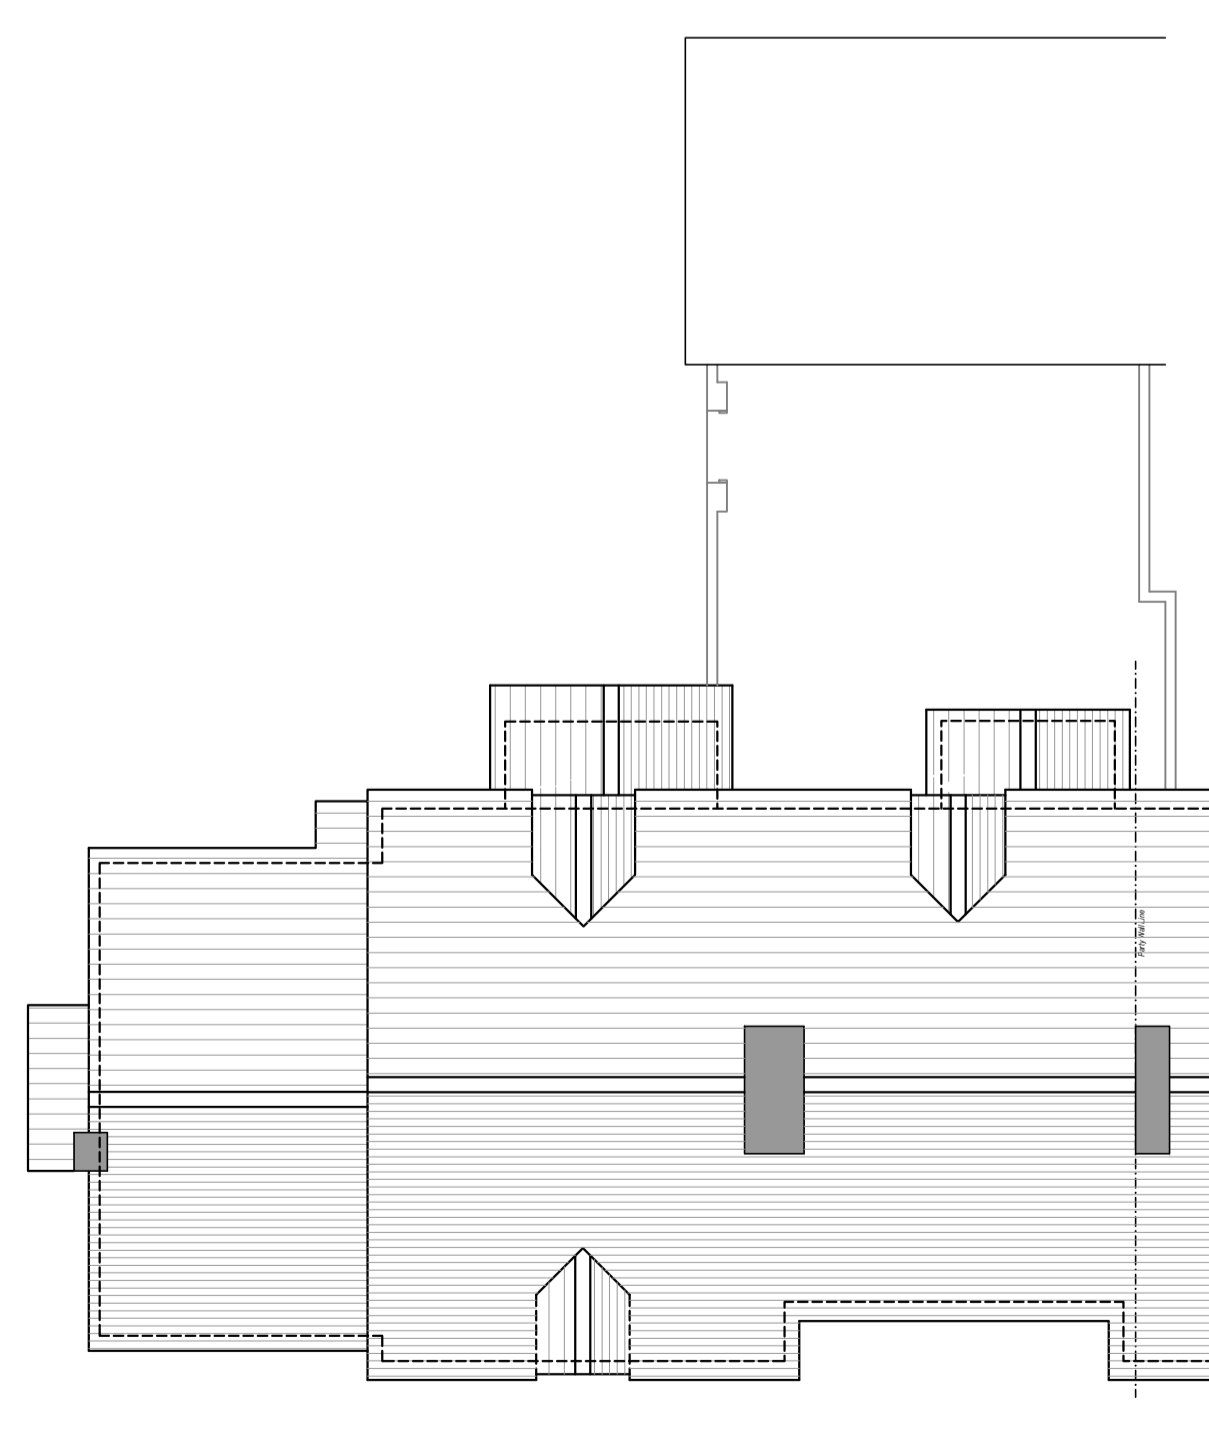

ROOF PLAN  
SCALE 1:100

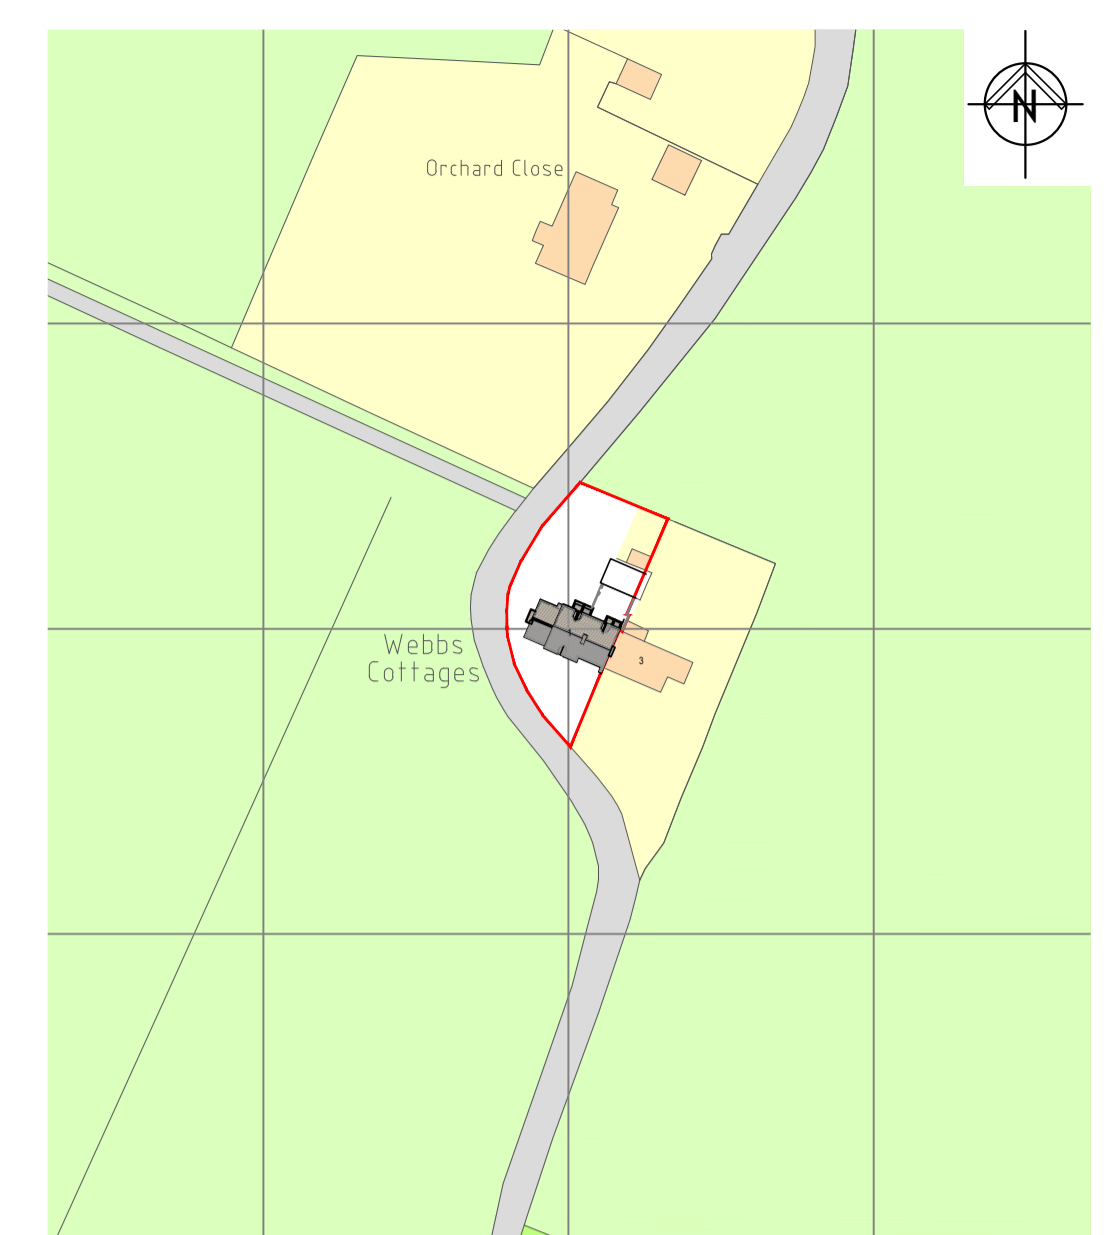

LOCATION PLAN  
Scale 1:1250

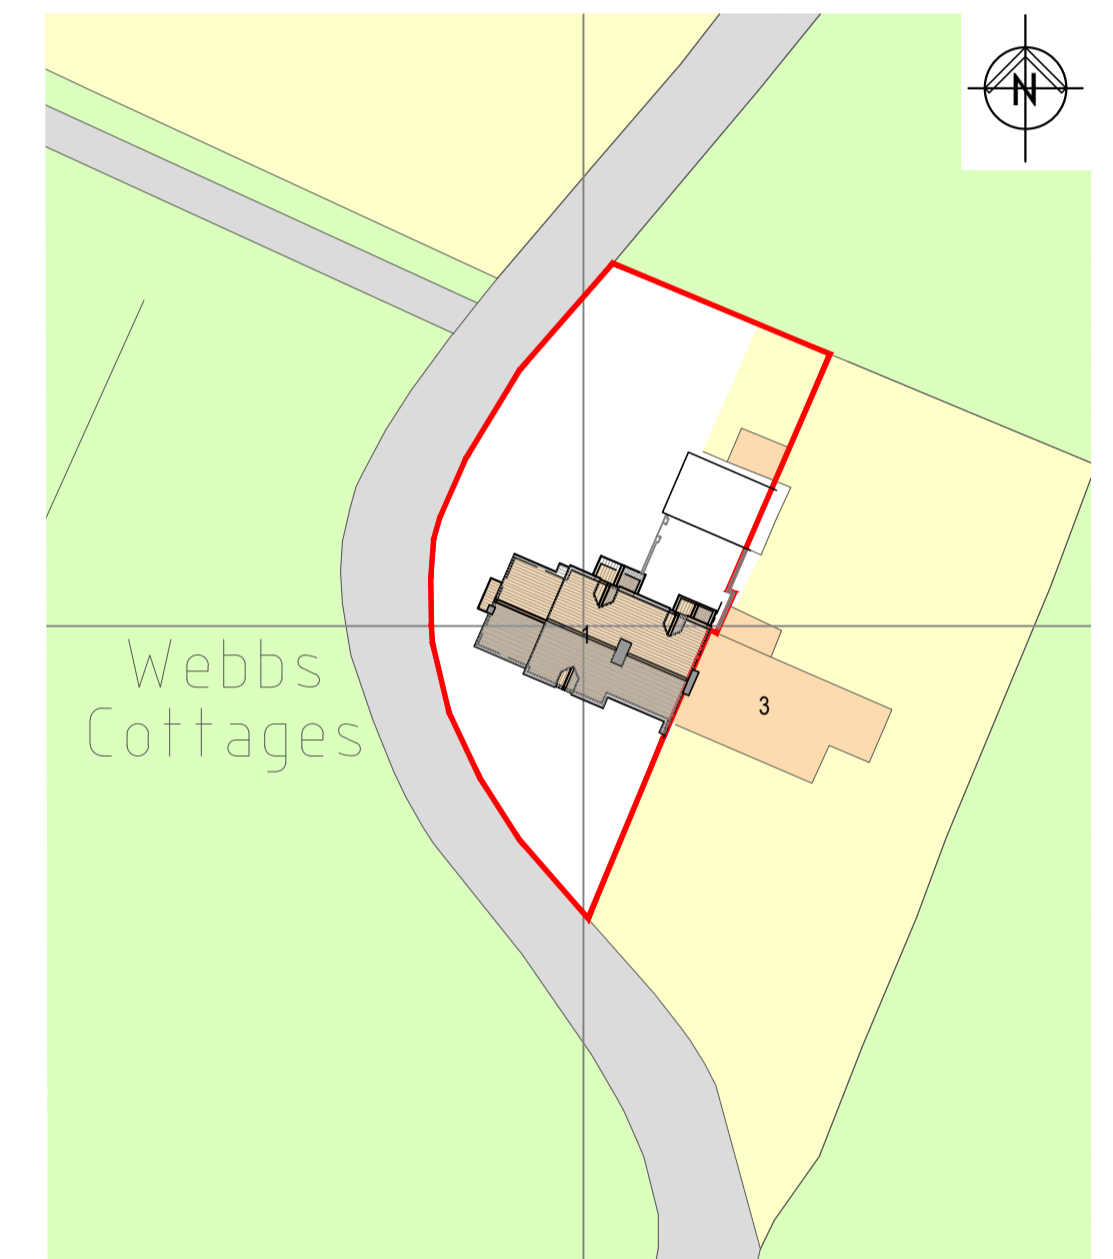

BLOCK PLAN  
Scale 1:500

THIS DRAWING HAS BEEN PRODUCED IN SUPPORT OF AN APPLICATION FOR PLANNING CONSENT, IT IS NOT INTENDED FOR USE BY ANY OTHER PERSON OR FOR ANY OTHER PURPOSE.

Address <b>1 Webb's Cottage Upchurch Kent ME9 7BE</b>	
Subject <b>Extension</b>	Date <b>04/03/2023</b>
Scale <b>1:50, 1:100, 1:500 &amp; 1:1250</b>	No. <b>056-01</b>
Title <b>Existing Plans &amp; Elevations</b>	

