




○ South East Elevation

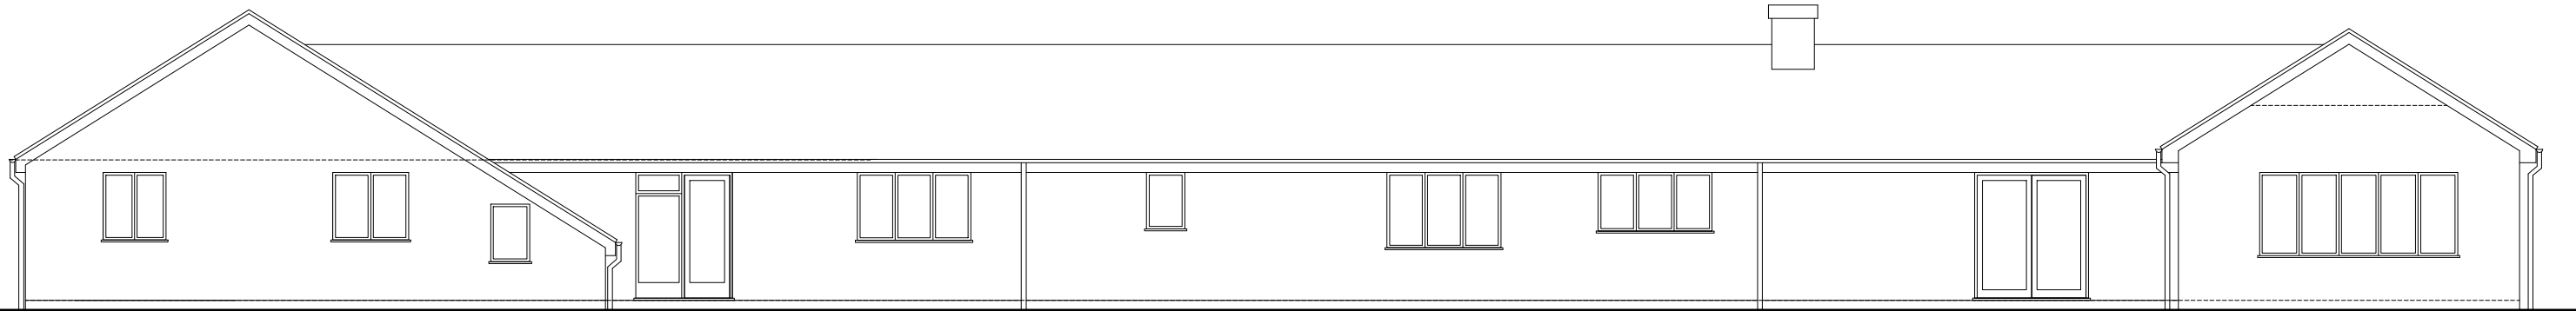


○ North West Elevation

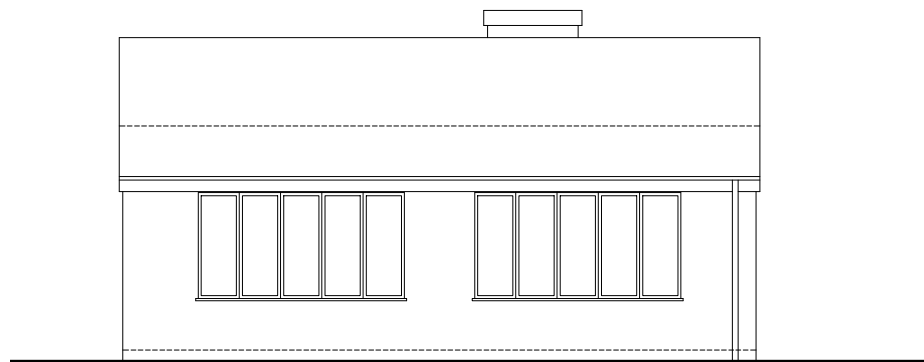

○ South West Elevation

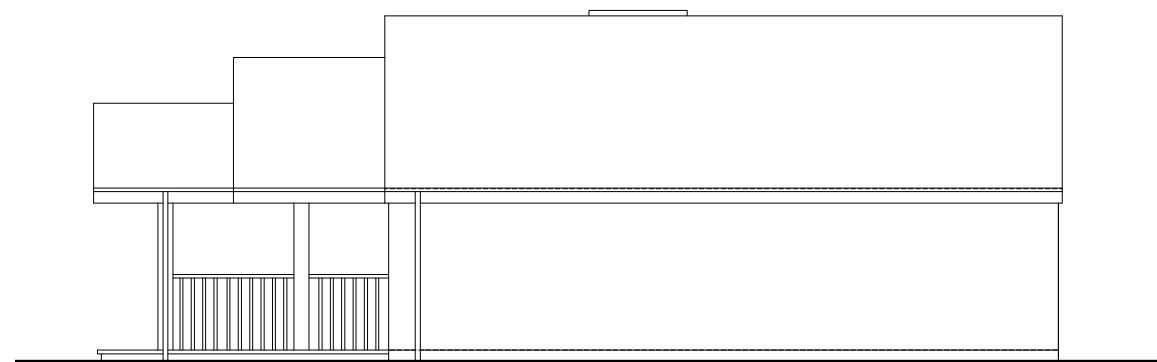

○ North East Elevation

 

PLANNING

SPACE + 21 Northfield Girton Cambridge CB3 0QG (+44)07737586716 // adrivisagie@spaceplus.org.uk	Job title: Hazelhurst, Hobbles Green, Cowlinge, Newmarket, CB8 9HX	
	Client: Mr S & Mrs S Wilson	Drawing title: Existing: Elevations
	Drawing no: 207-SP-03	Drawn by: AV
		Scale: 1:100@A3