


Solar array

Slate roofing

Timber effect horizontal cladding

South East Elevation

Timber effect vertical cladding

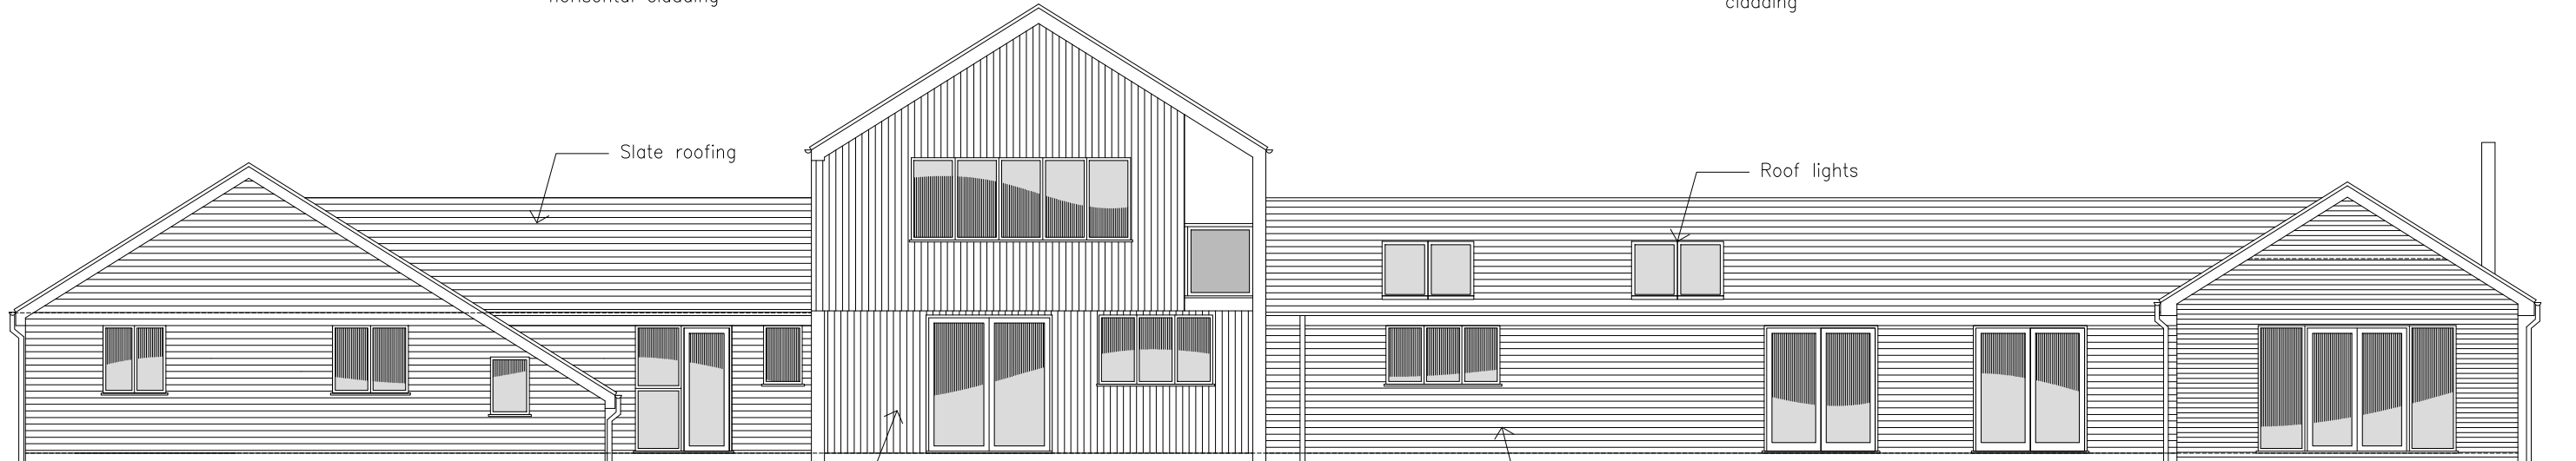


Slate roofing

Roof lights

North West Elevation

Timber effect vertical cladding

Timber effect horizontal cladding

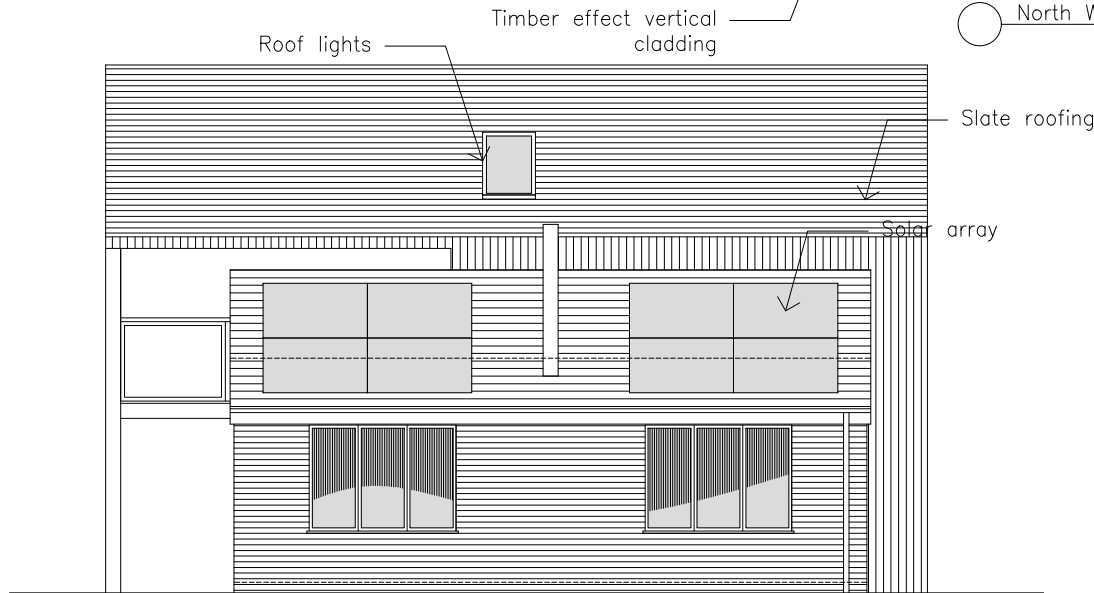


Roof lights

Slate roofing

Solar array

South West Elevation

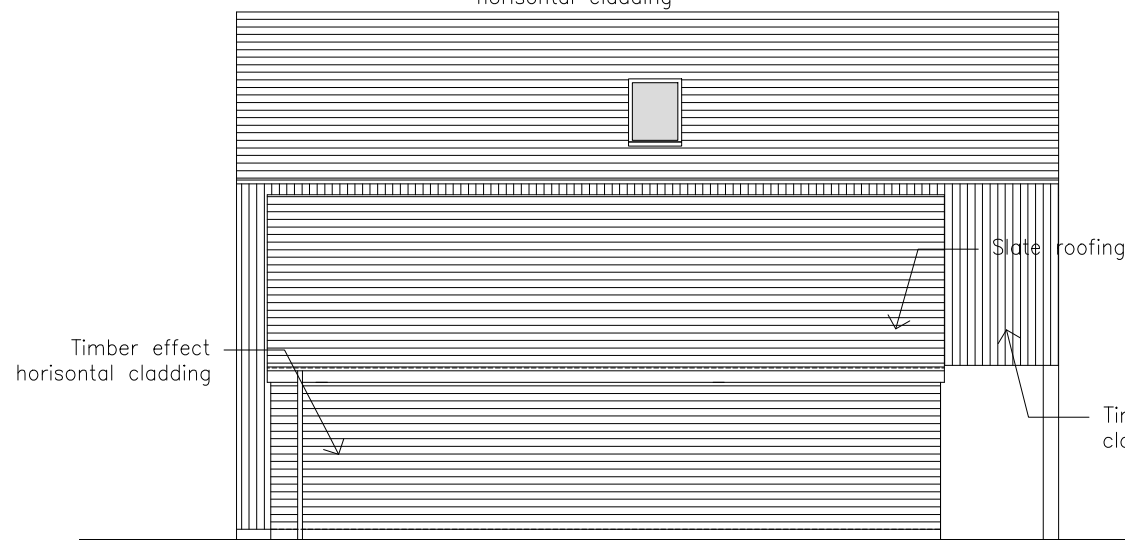


Timber effect horizontal cladding

Slate roofing

Timber effect vertical cladding

North East Elevation

 

**PLANNING**

20230428 Rev C Revised for planning  
 20230403 Rev B Revised following client meeting  
 20230330 Rev A Revised following client meeting

**SPACE +**  
 21 Northfield Girton Cambridge CB3 0QG  
 (+44)07737586716 // [adrivisagie@spaceplus.org.uk](mailto:adrivisagie@spaceplus.org.uk)

Job title:  
 Hazelhurst, Hobbles Green, Cowlinge, Newmarket, CB8 9HX

Client:  
 Mr S & Mrs S Wilson

Drawing title:  
 Proposed: Elevations

Date:  
 March '23  
 Drawn by:  
 AV

Drawing no:  
 207-SP-07

Scale:  
 1:100@A3  
 Rev:  
 C