



01. FIRST FLOOR LAYOUT - AS EXISTING

Scale 1:100

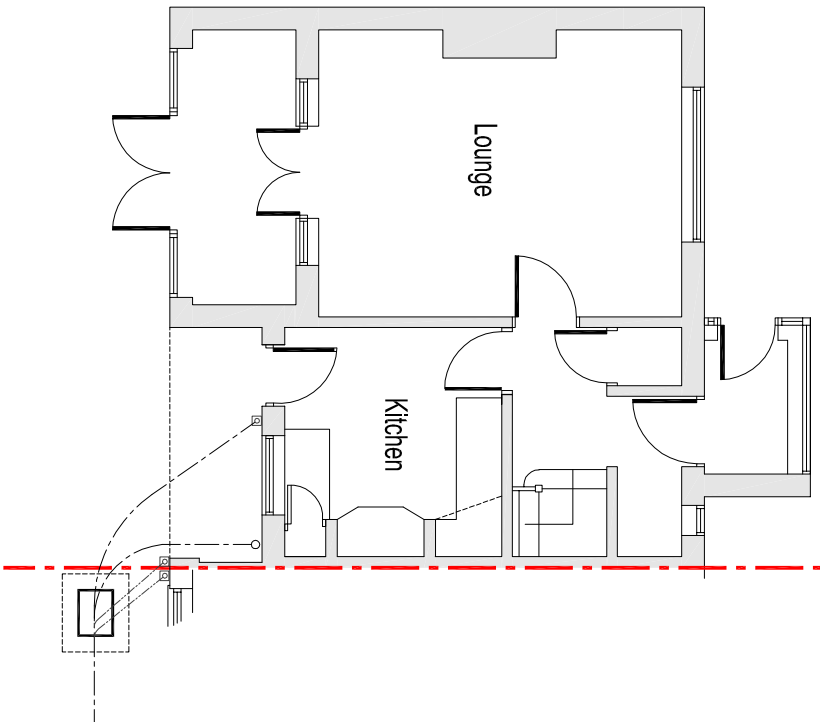


02. GROUND FLOOR LAYOUT - AS EXISTING

Scale 1:100

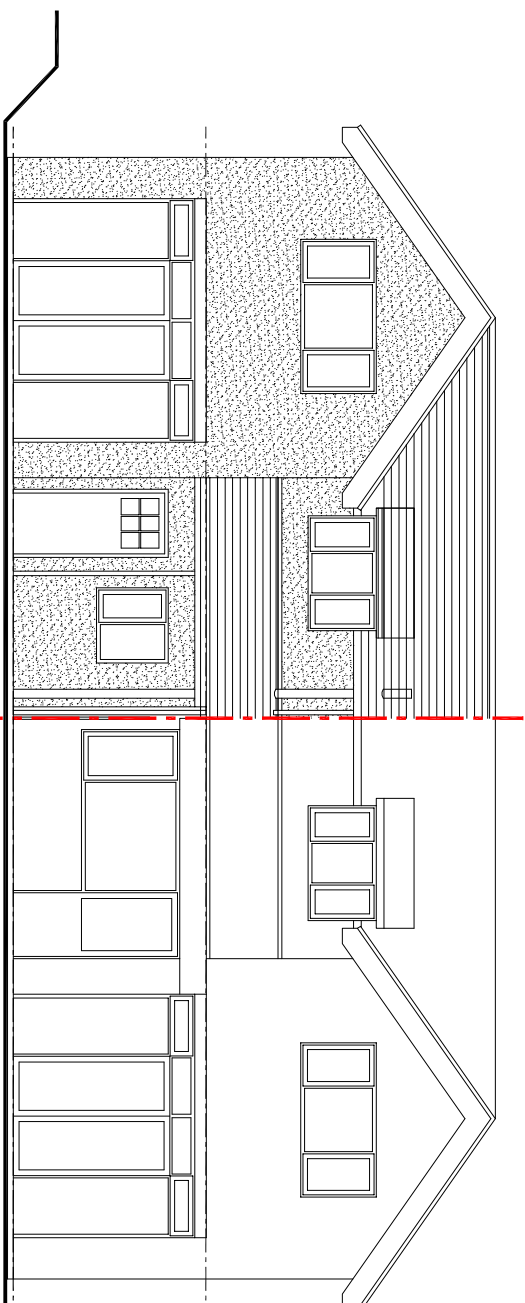


03. REAR ELEVATION SOUTHWEST - AS PROPOSED

Scale 1:100

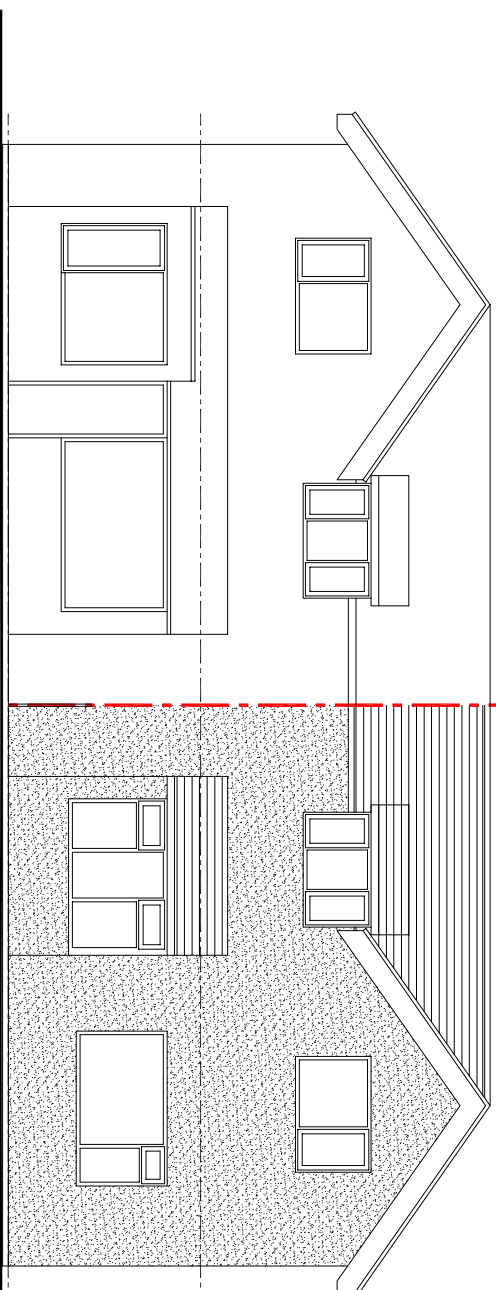

04. FRONT ELEVATION NORTHEAST - AS EXISTING

Scale 1:100

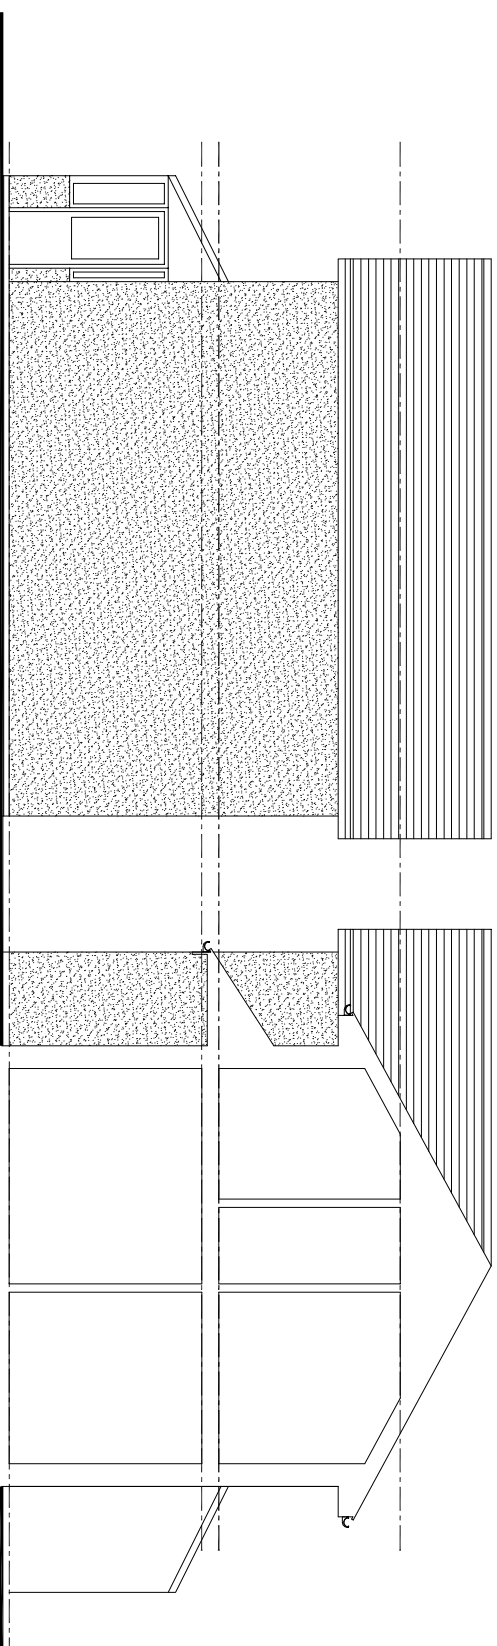

05. SIDE ELEVATION NORTHWEST - AS EXISTING

Scale 1:100

06. SIDE ELEVATION SOUTHEAST - AS EXISTING

Scale 1:100

27 The Denes, Ashington, Northumberland, NE53 9TW
mobile: 07722 0501300
Email: home@ars1.co.uk

CLIENT
Mr + Mrs Michael Tait

Project
Seaway
10 links Road
Bamburgh
Northumberland
NE69 7AX

TITLE
Layout - as Existing

Scale 1:100 | Planning Issue
Drawn: Hlo | Date: 20.02.2023

Drawing No. **272 | 20-01** | *