


The copyright of this drawing remains with Mangnalls Architecture Ltd and may not be reproduced in any form without prior written consent. Only scale from this drawing for the purposes of determining a planning application. Do not scale from this drawing for construction purposes. Any discrepancies between this and any other consultant's drawing should be reported to the Architect immediately. The contractor must check all dimensions before commencing work on site and all discrepancies reported to the Architect. No deviation from this drawing will be permitted without the prior consent of the Architect.

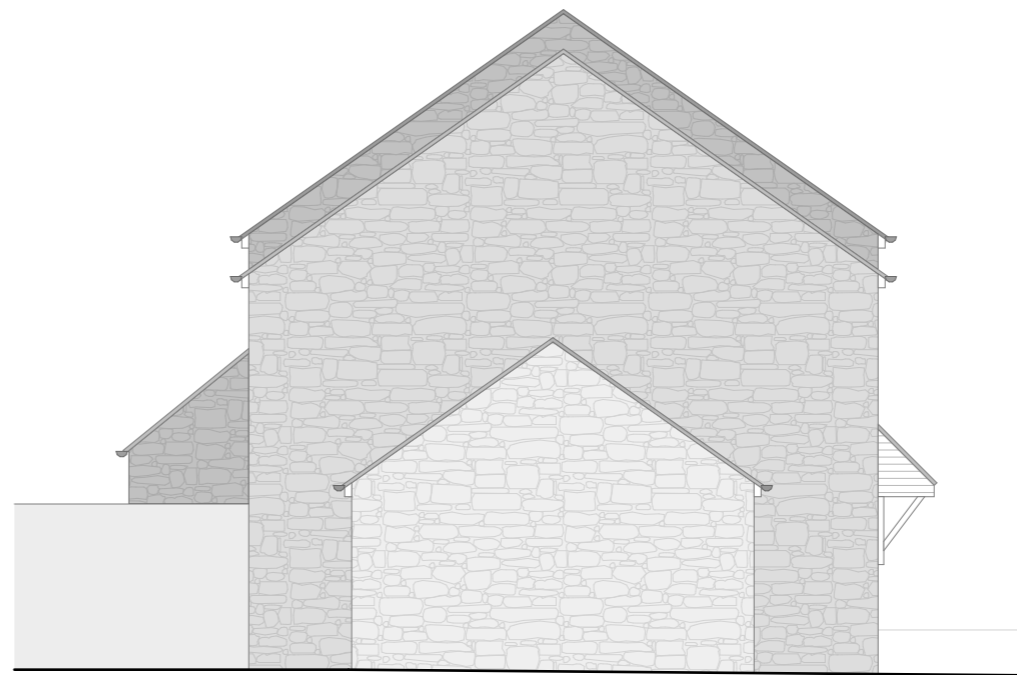


North Elevation



East Elevation



South Elevation

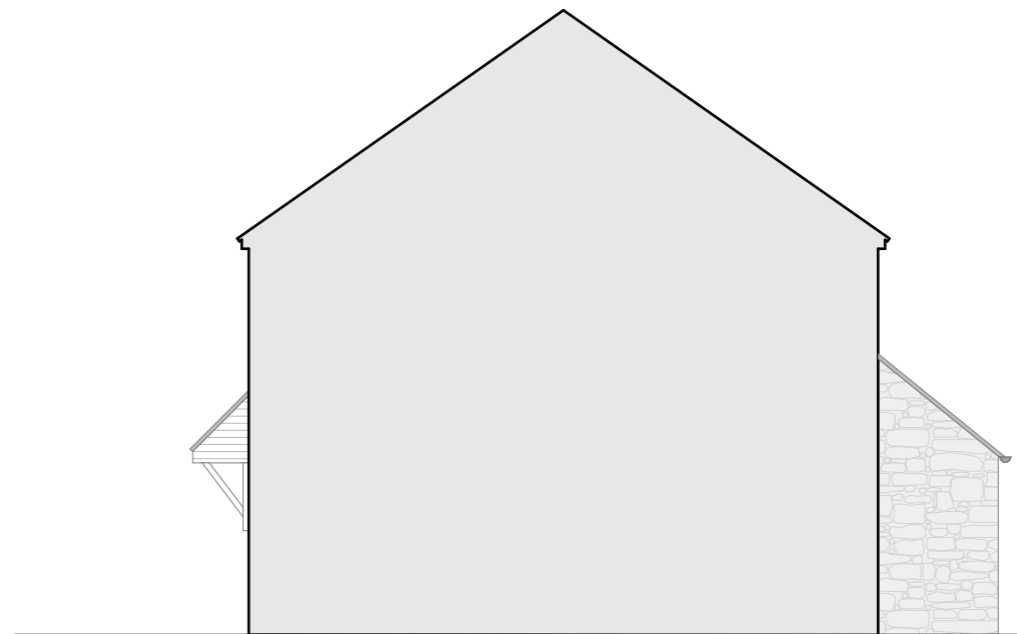

West Elevation



Issue: A  
Project: 24 St Edward Road  
Drawing Name: Existing Elevations  
Drawing N<sup>o</sup>: 045/ 03  
Date: 28 April 2023  
Scale: 1:100 @ A3



Address: 40 Lynn Close, Oxford, OX3 0JH  
Email: Edward@Mangnalls.co.uk  
Tel: 07732 230595  
Web: Mangnalls.co.uk