

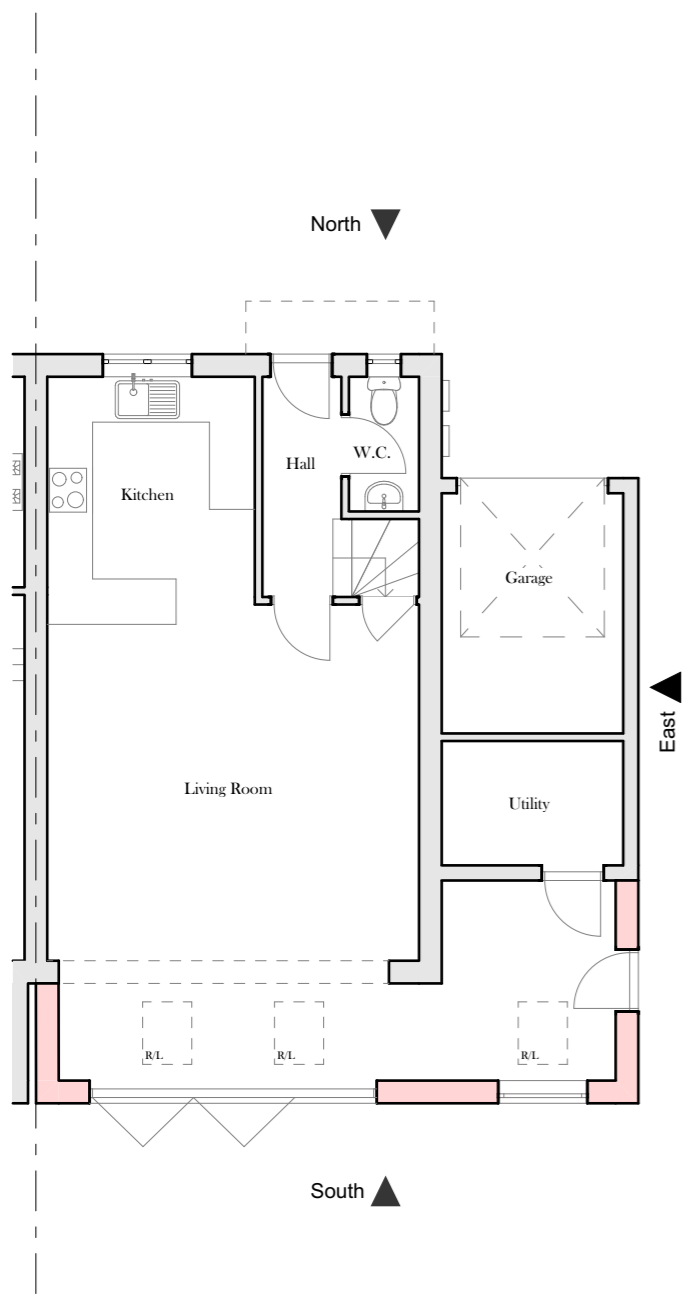


The copyright of this drawing remains with Mangnalls Architecture Ltd and may not be reproduced in any form without prior written consent. Only scale from this drawing for the purposes of determining a planning application. Do not scale from this drawing for construction purposes. Any discrepancies between this and any other consultant's drawing should be reported to the Architect immediately. The contractor must check all dimensions before commencing work on site and all discrepancies reported to the Architect. No deviation from this drawing will be permitted without the prior consent of the Architect.

 

Ground Floor

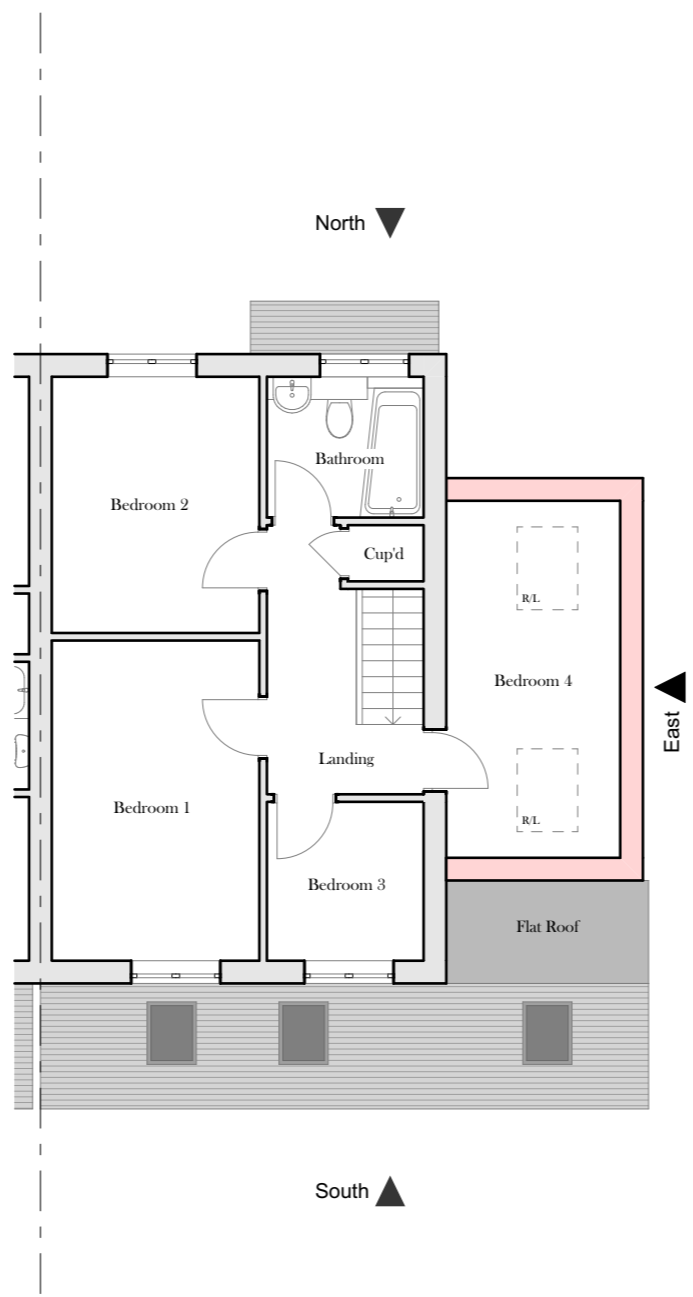

First Floor



Roof Plan



Issue: C
 Project: 24 St Edward Road
 Drawing Name: Proposed Plans
 Drawing N^o: 045/ 04
 Date: 28 April 2023
 Scale: 1:100 @ A3



Address: 40 Lynn Close, Oxford, OX3 0JH
 Email: Edward@Mangnalls.co.uk
 Tel: 07732 230595
 Web: Mangnalls.co.uk