

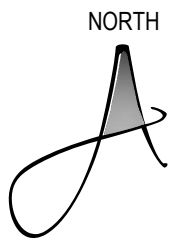



* COPYRIGHT.
DO NOT SCALE EXCEPT FOR PLANNING PURPOSES.
CHECK ALL DIMENSIONS ON SITE.
THIS DRAWING IS ONLY TO BE USED ON THE SITE
FOR WHICH DESIGNED.

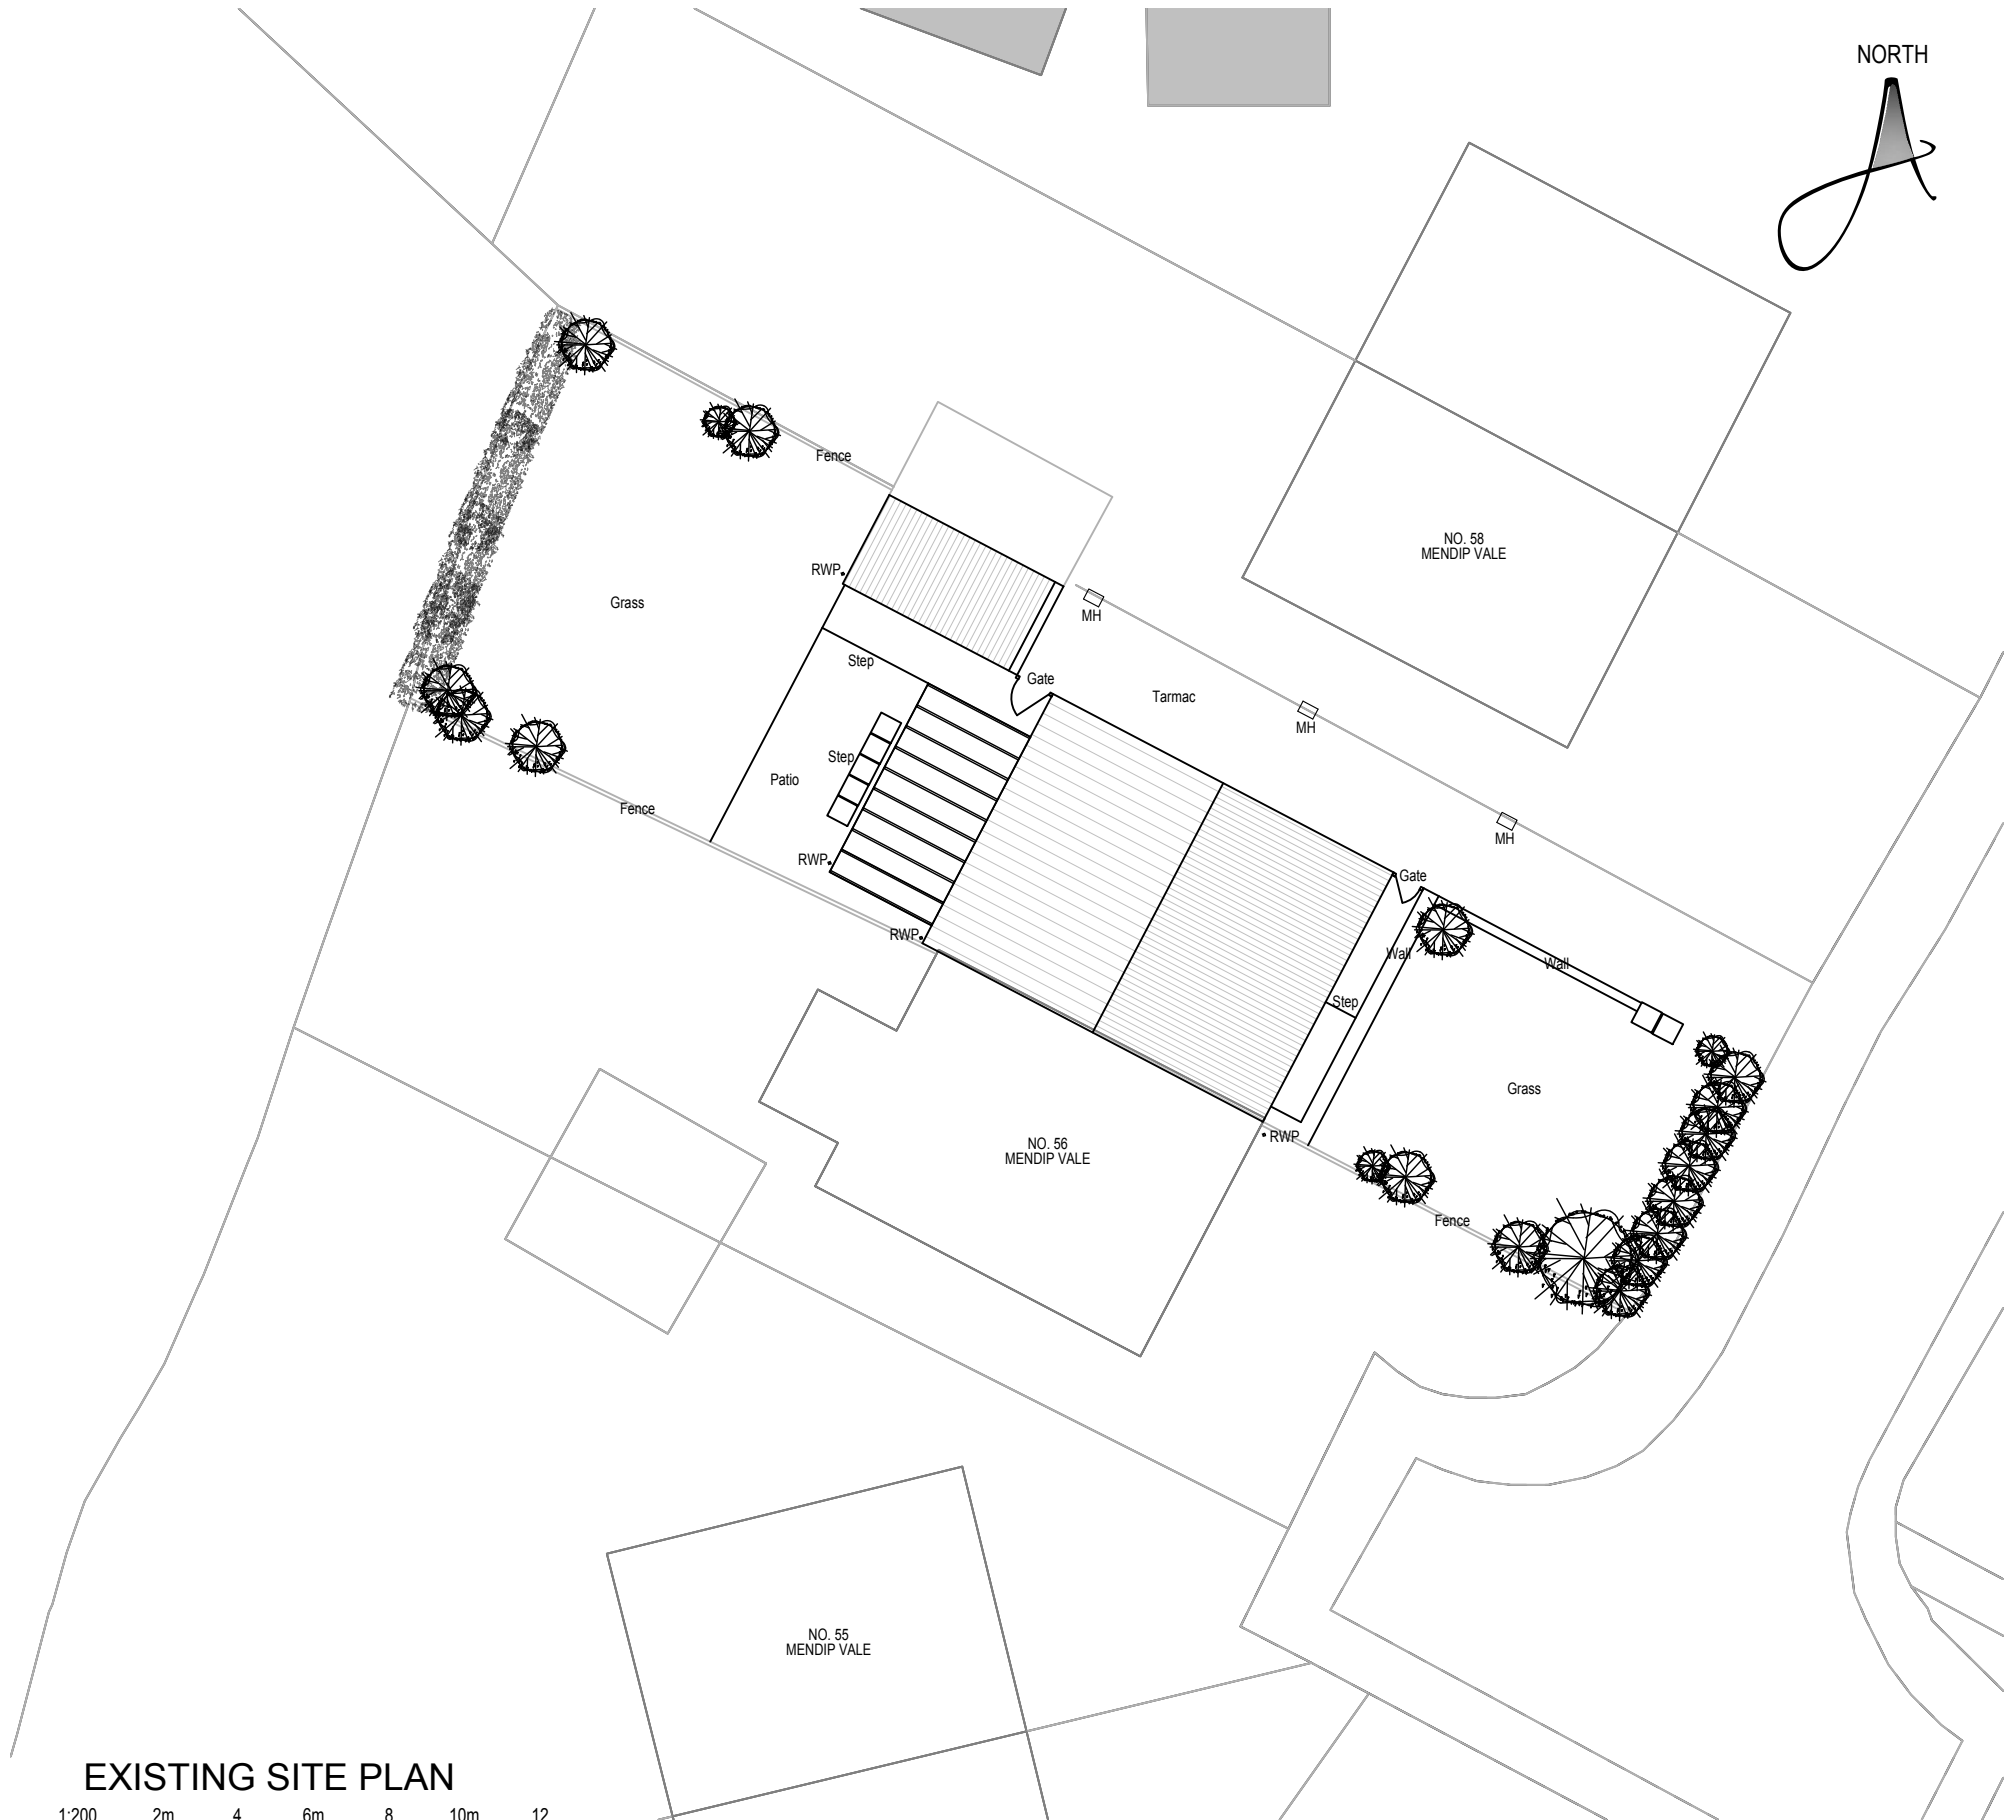


 



SITE LOCATION PLAN

 

 EXISTING SITE PLAN



LEGEND

-  Site Boundary
-  Existing tree planting.
-  Existing greenery.
-  Access Door
-  Primary Access Door

REVISIONS		DATE
CLIENT: MR BACON & MISS JAMES		
PROJECT: PROPOSED SINGLE STOREY REAR EXTENSION TOGETHER WITH INTERNAL ALTERATIONS AT: 57 MENDIP VALE COLEFORD RADSTOCK, BA3 5PR		
TITLE: EXISTING SITE PLAN SITE LOCATION PLAN		
DRAWN: CR	SCALES @ A3:	
CHECKED: JA	1:200	
DATE: FEB23	1:1250	
DRG No: AA/23/02/01	REV: -	

Armstrong
architecture

THE OLD BAKEHOUSE, 21 TIMBER STREET,
CHIPPENHAM, WILTSHIRE, SN15 3BS
01249 404 004 info@armstrongarchitecture.co.uk