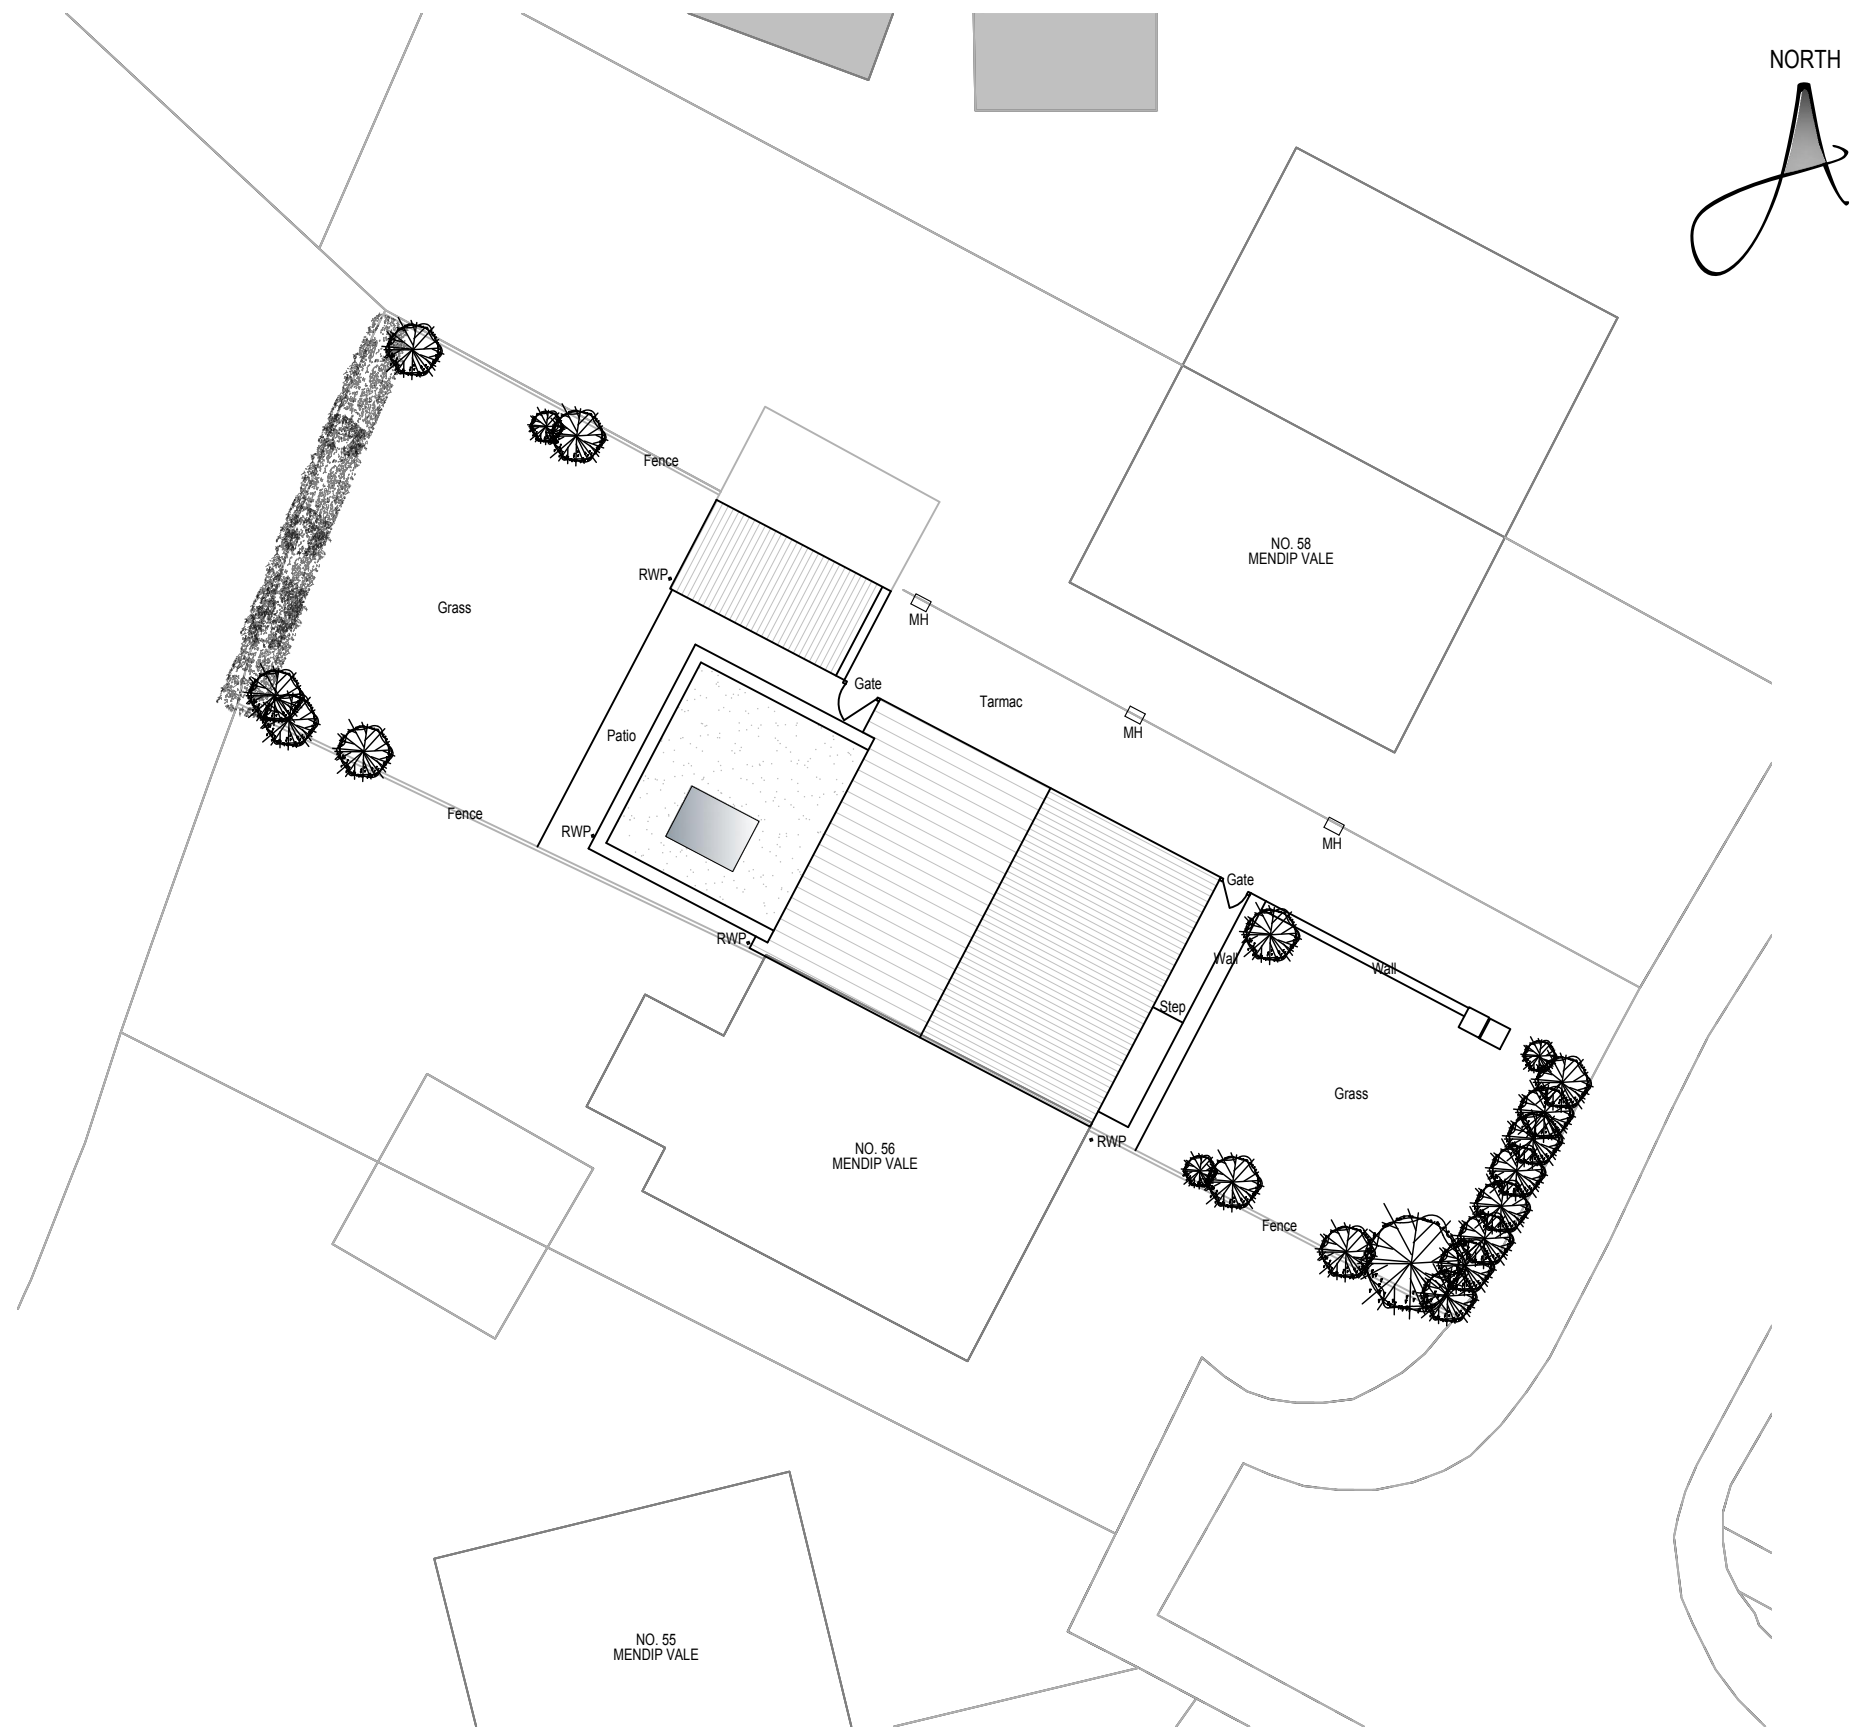

 





* COPYRIGHT.
DO NOT SCALE EXCEPT FOR PLANNING PURPOSES.
CHECK ALL DIMENSIONS ON SITE.
THIS DRAWING IS ONLY TO BE USED ON THE SITE
FOR WHICH DESIGNED.




NORTH

LEGEND

-  Site Boundary
-  Existing tree planting.
-  Existing greenery.
-  Access Door
-  Primary Access Door

PROPOSED SITE PLAN
1:200 2m 4 6m 8 10m 12

REVISIONS		DATE
CLIENT: MR BACON & MISS JAMES		
PROJECT: PROPOSED SINGLE STOREY REAR EXTENSION TOGETHER WITH INTERNAL ALTERATIONS AT: 57 MENDIP VALE COLEFORD RADSTOCK, BA3 5PR		
TITLE: PROPOSED SITE PLAN		
DRAWN: CR	SCALES @ A3:	
CHECKED: JA	1:200	
DATE: MAR 23	1:1250	
DRG No: AA/23/02/11	REV.: -	
		
<small>THE OLD BAKEHOUSE, 21 TIMBER STREET, CHIPPENHAM, WILTSHIRE, SN15 3BS 01249 404 004 info@armstrongarchitecture.co.uk</small>		