




FIRST FLOOR

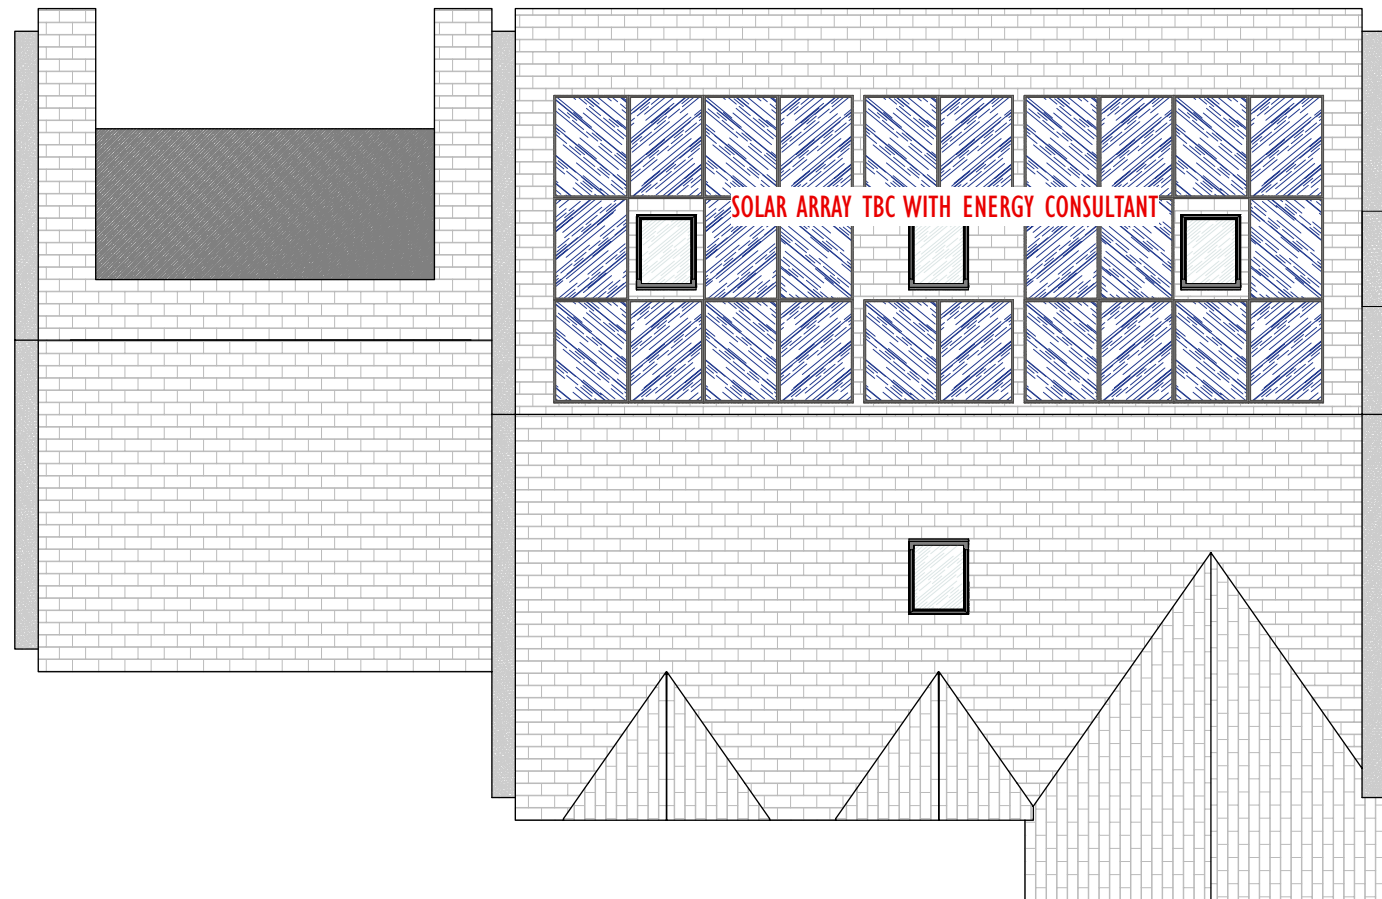

ROOF PLAN

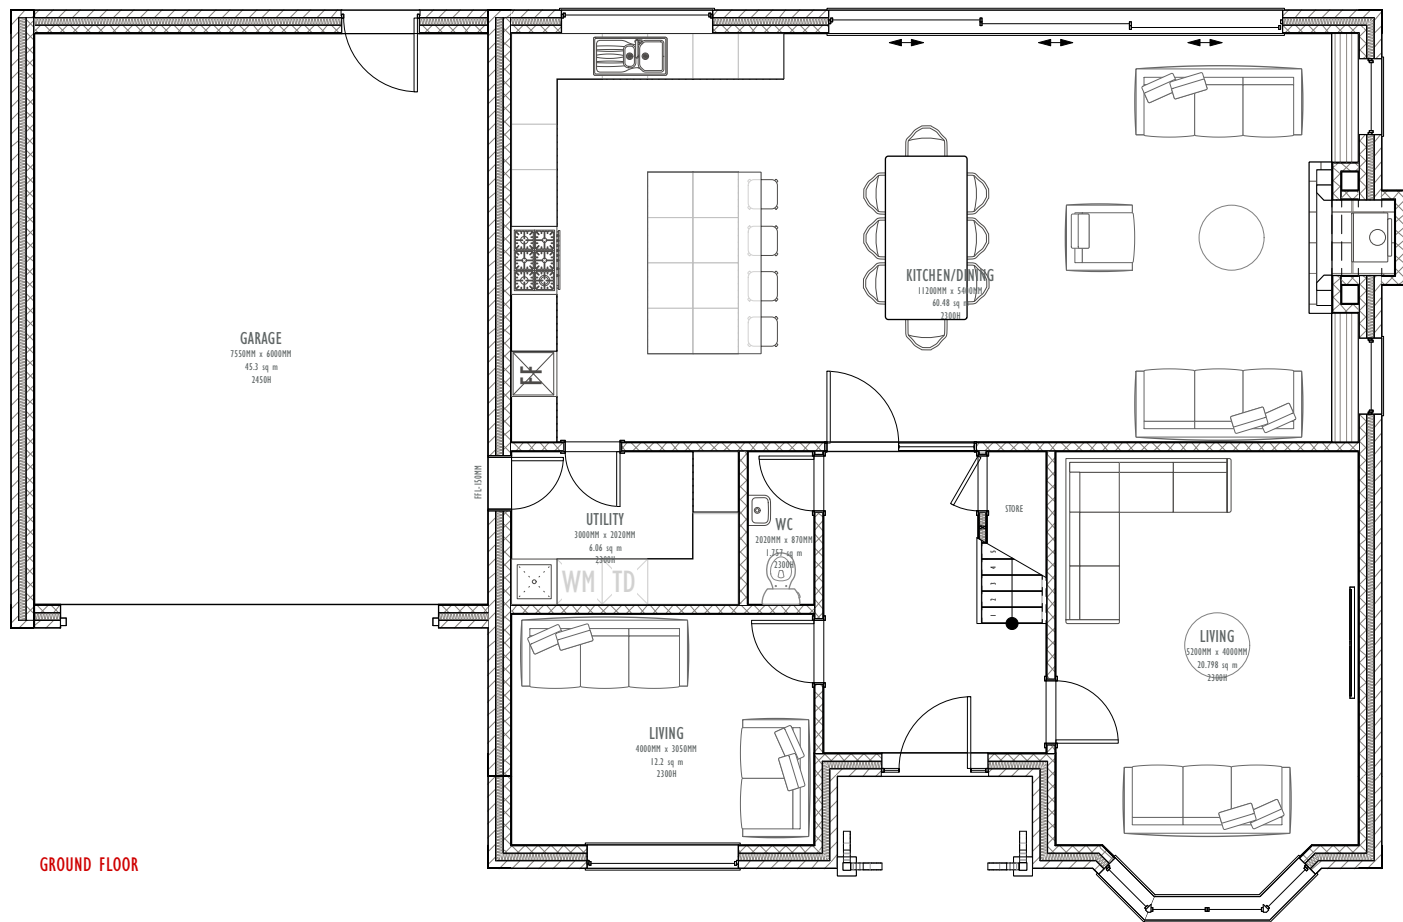

GROUND FLOOR

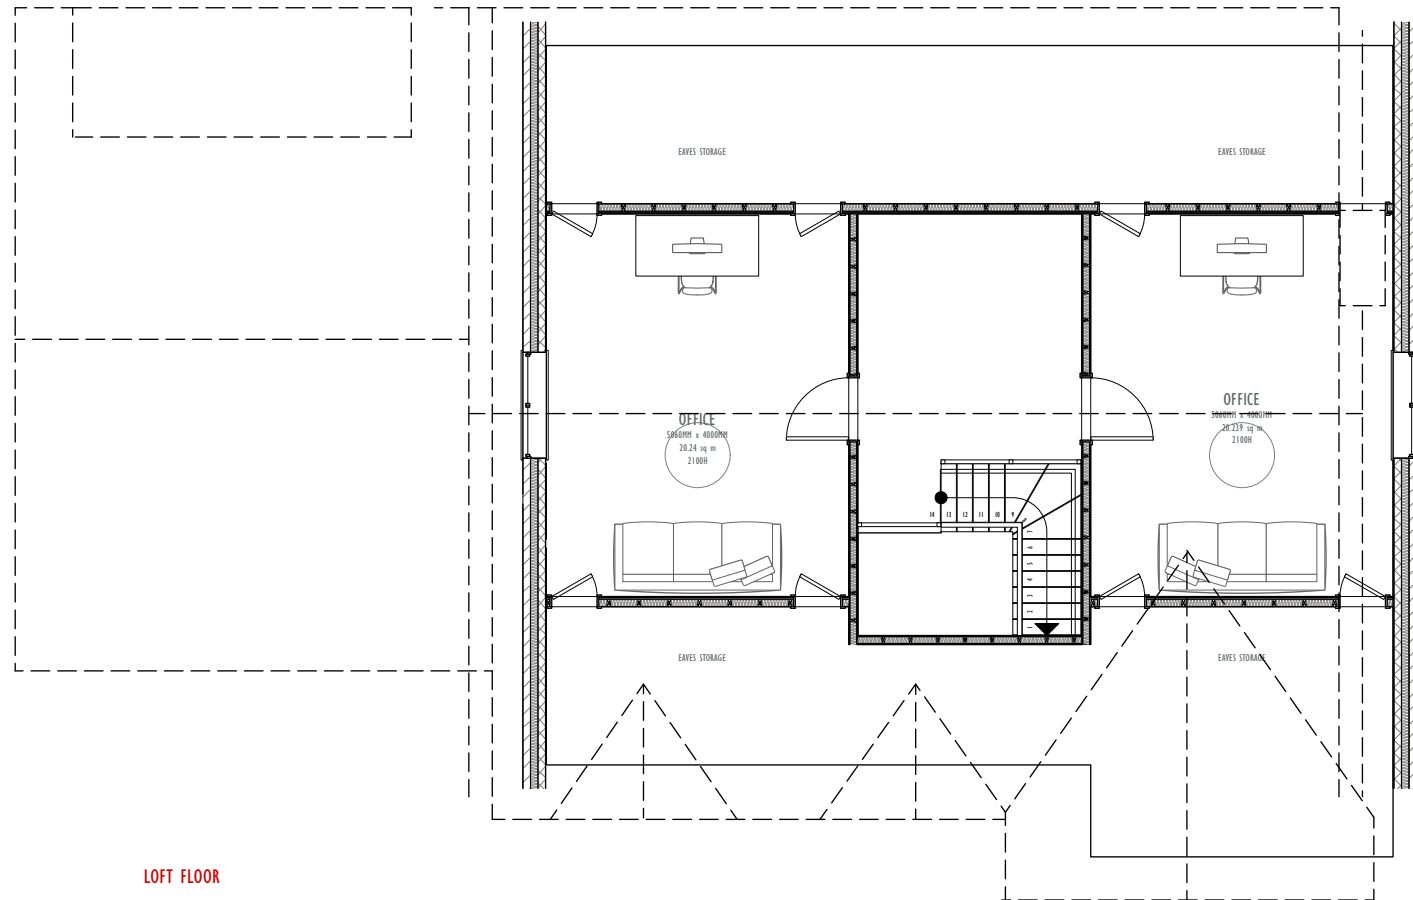

LOFT FLOOR

PROJECT

CLIENT: Matt Garland
 ADDRESS: Shortwood Mead, Litton, Radstock, BA3 4PS
 PROJECT REFERENCE: 202075

DRAWING

DRAWING TITLE: Proposed Plans
 DRAWN BY: CS
 DRAWING NUMBER: 302

REVISIONS

D	08/04/2021	Lower overall height of main dwelling.
E	10/09/2021	Design revisions after consultation with LPA.
F	22/02/2023	Design revisions for NPA.

SCALE

