

 
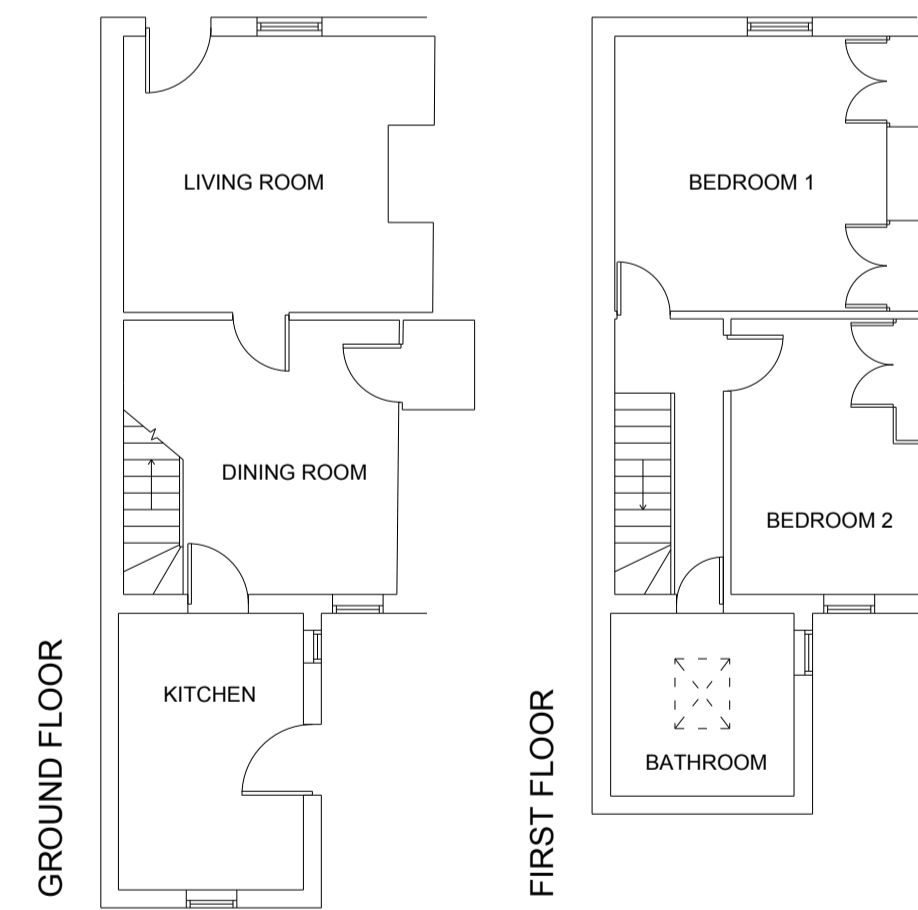
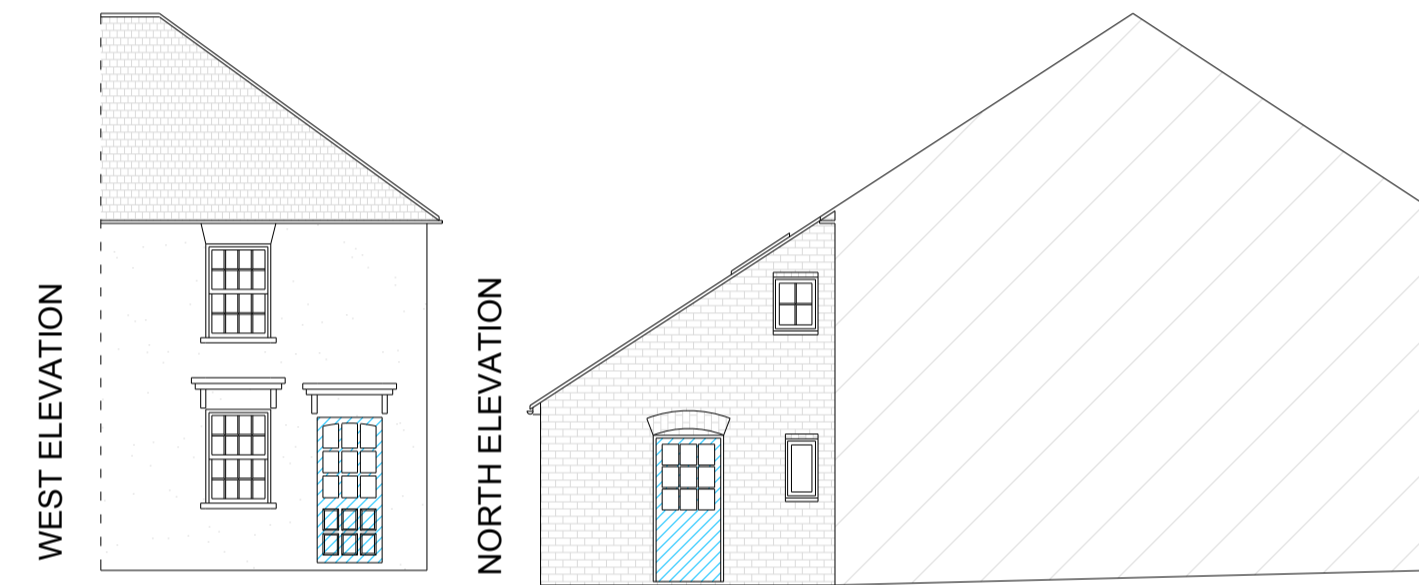
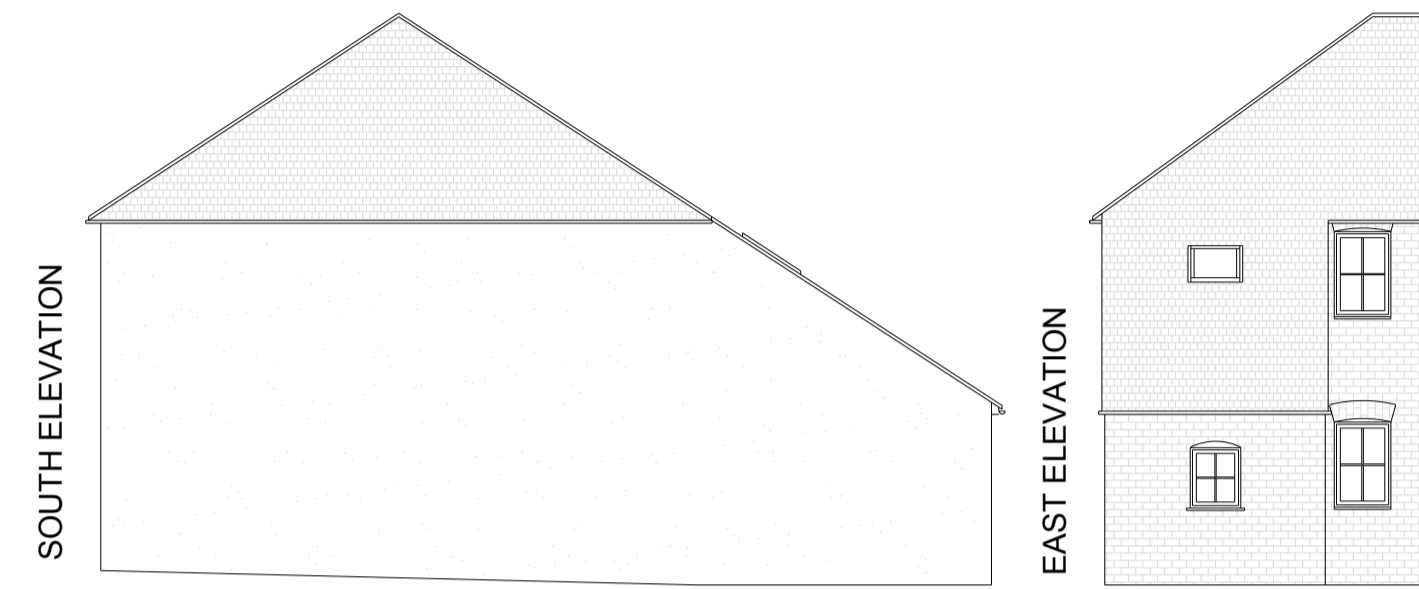
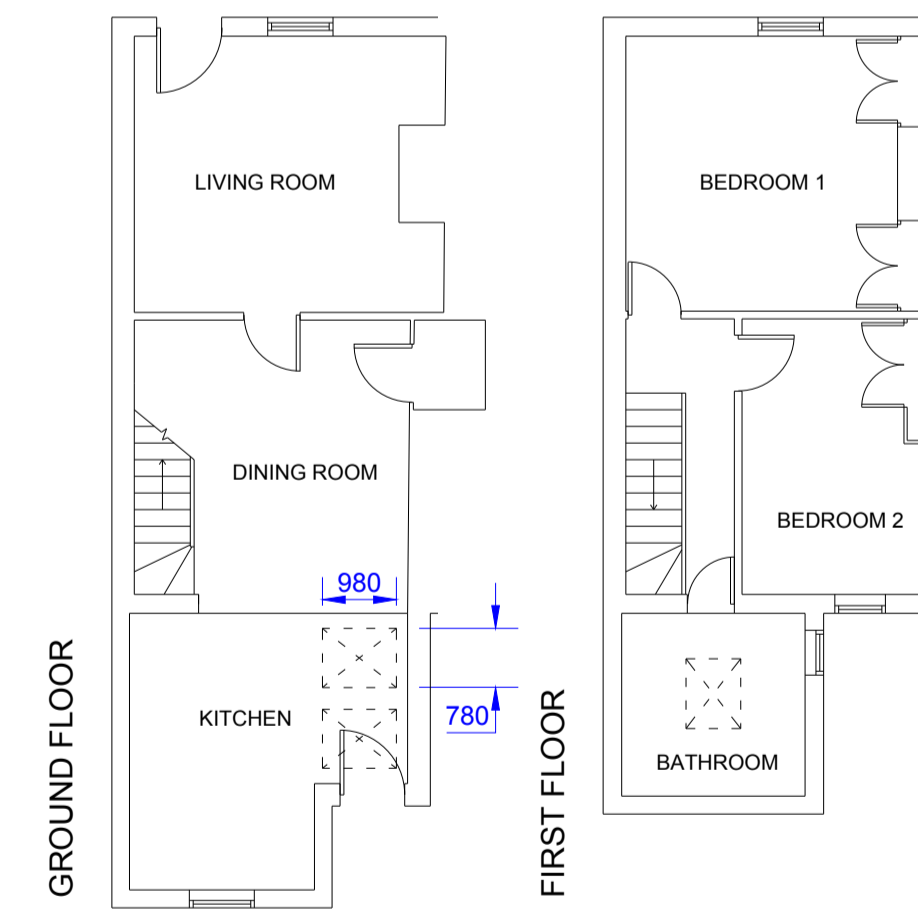


EXISTING DRAWINGS

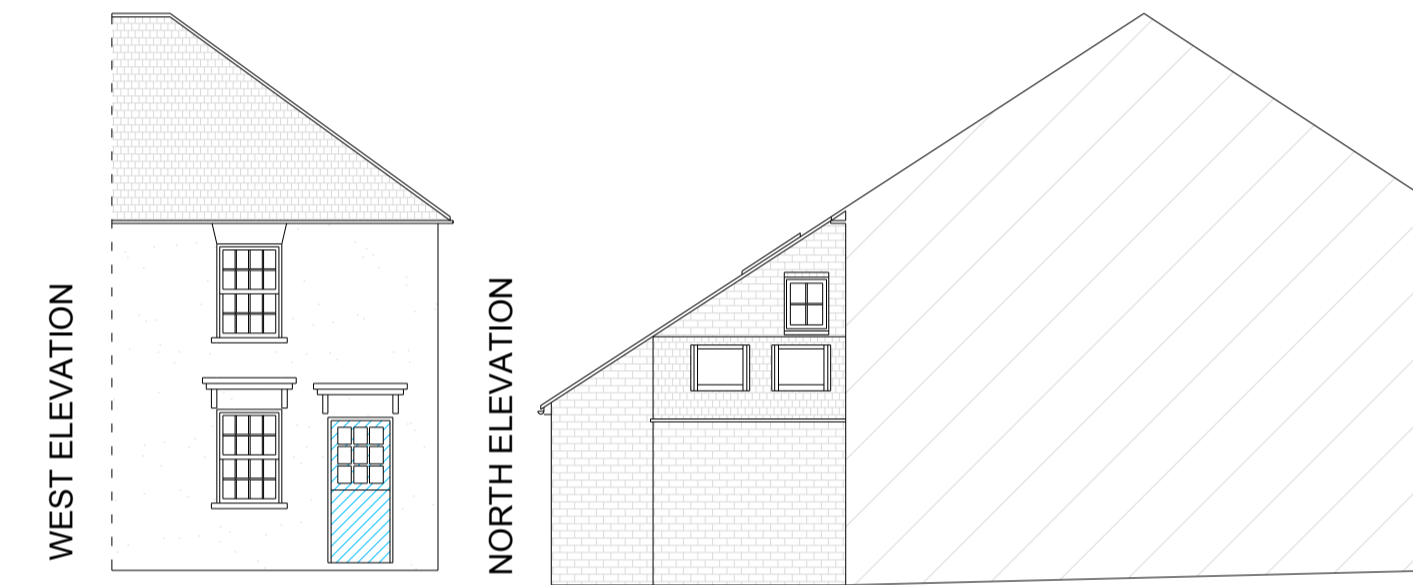

PROPOSED DRAWINGS

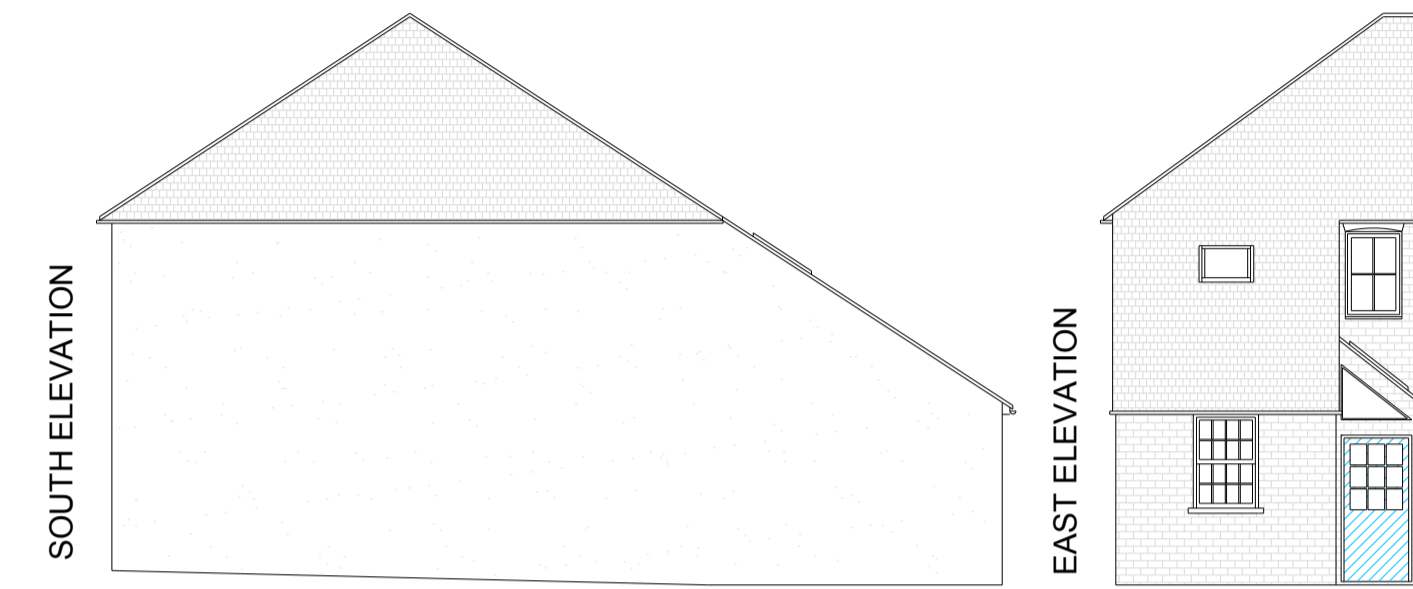

-		Not to be scaled. Measurements to be taken on site.	
NAME OF ORGANISATION		AJW-CS	
JOB ARCHITECT			
JOB TITLE		1 De-l'Angle Row The Green Chartham Canterbury CT4 7JP	
DRAWING TITLE		EXISTING AND PROPOSED ELEVATIONS AND FLOOR PLANS	
JOB NO.		DRAWING NO.	PL 001
SCALE		1:100 A1	
DATE		27/04/23	
DRAWN BY		L MURR	
CHECKED BY			