

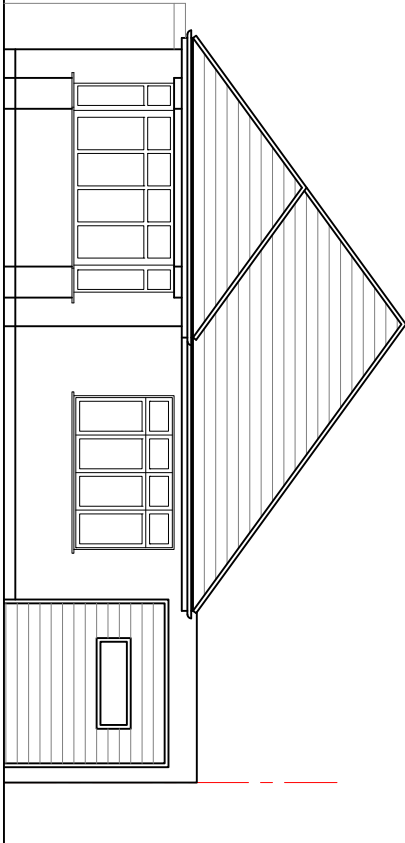



The Contractor is to check all dimensions on site and report any discrepancies to the Contract Administrator. This drawing is to be read in conjunction with all other standard documentation. Dimensions are not to be scaled from this drawing.

 


EXISTING FRONT ELEVATION

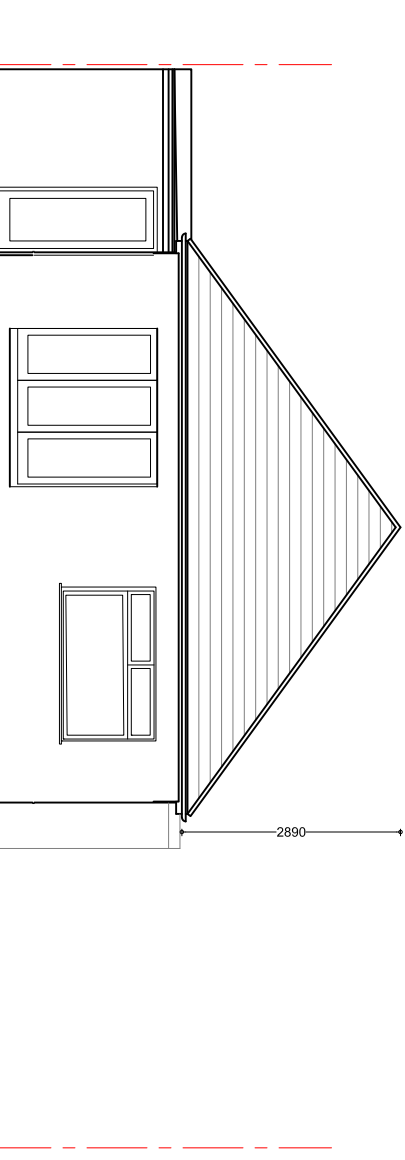

EXISTING REAR ELEVATION

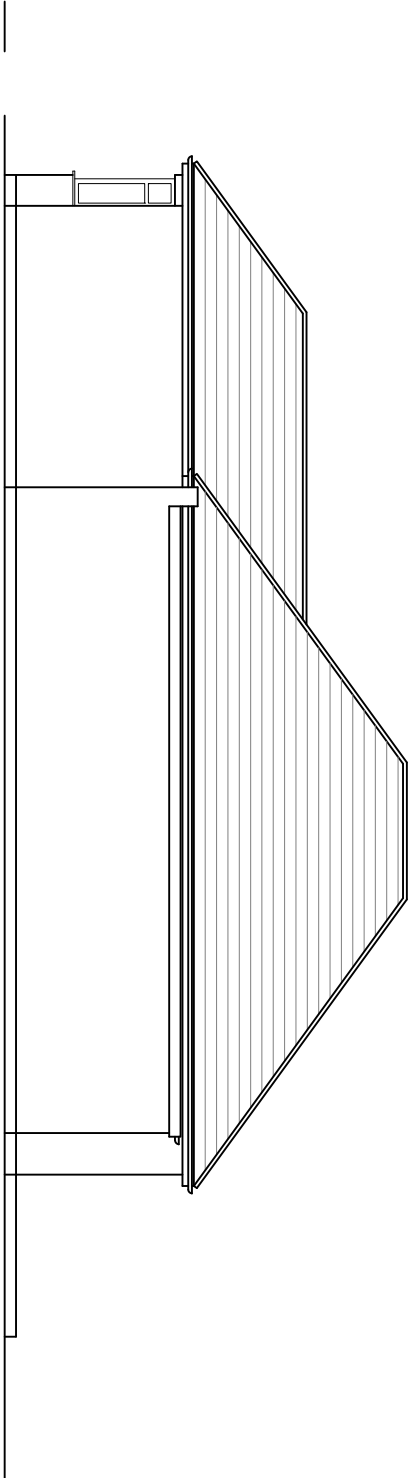

EXISTING SIDE ELEVATION

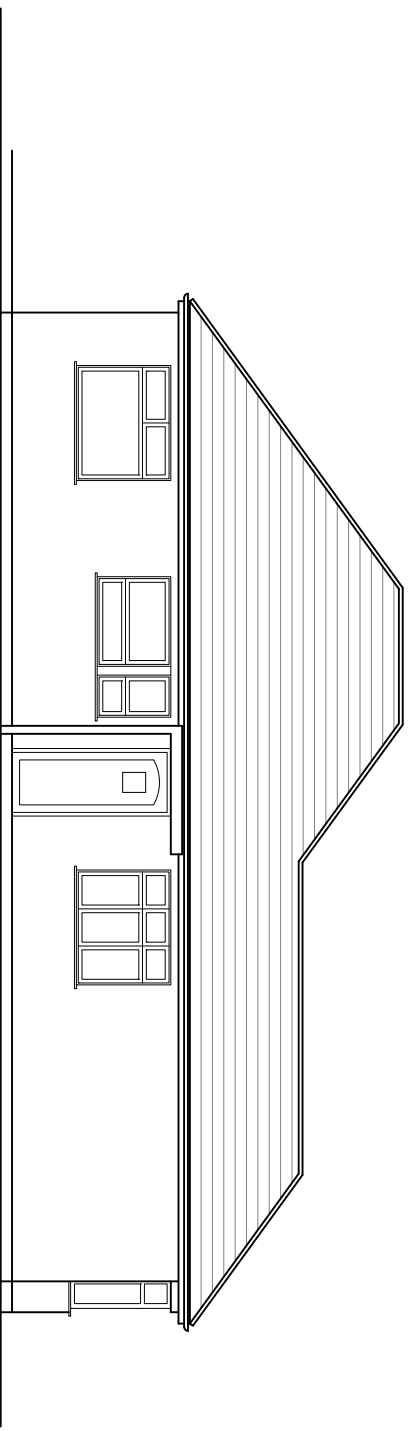

EXISTING SIDE ELEVATION

No.	Revision /Issue	Date
	ISSUED FOR APPROVAL	24.04.23

ESSEN CONSULTANCY LTD
 10 DUKE ROAD
 BARKINGSIDE
 IG6 1NQ
 07888850370
 essenconsultant@gmail.com

Project Name and Address :
 7, Dunmow Gardens, West Horndon
 Brentwood, CM13 3NL

Client :

Title :
 EXISTING ELEVATION

Project No :
 22/215

Drawn by :
 AG

Date :
 18/05/2022

Drawing No:
 PL-003

Scale :
 1:100@A3