

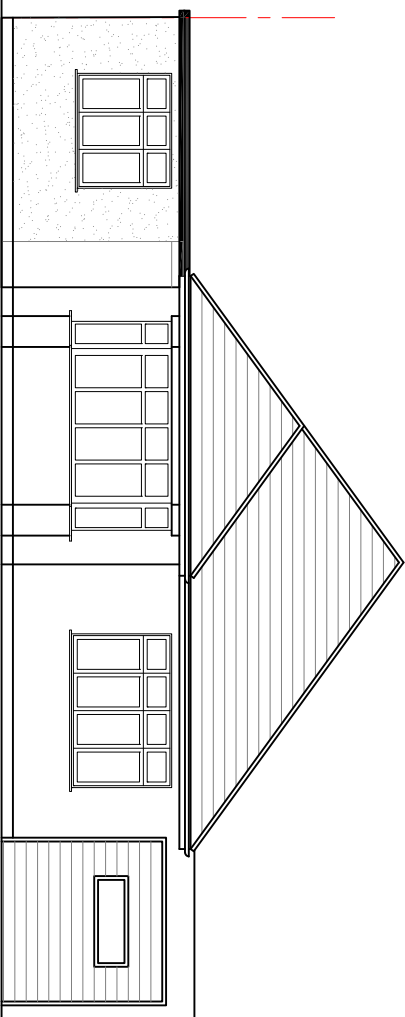



The Contractor is to check all dimensions on site and report any discrepancies to the Contract Administrator. This drawing is to be read in conjunction with all other standard documentation. Dimensions are not to be scaled from this drawing.

 


PROPOSED FRONT ELEVATION

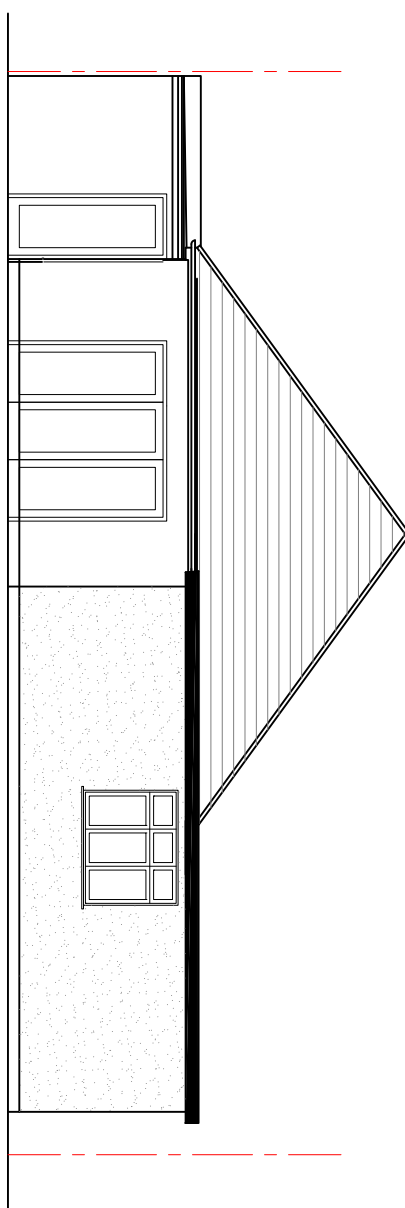

PROPOSED REAR ELEVATION

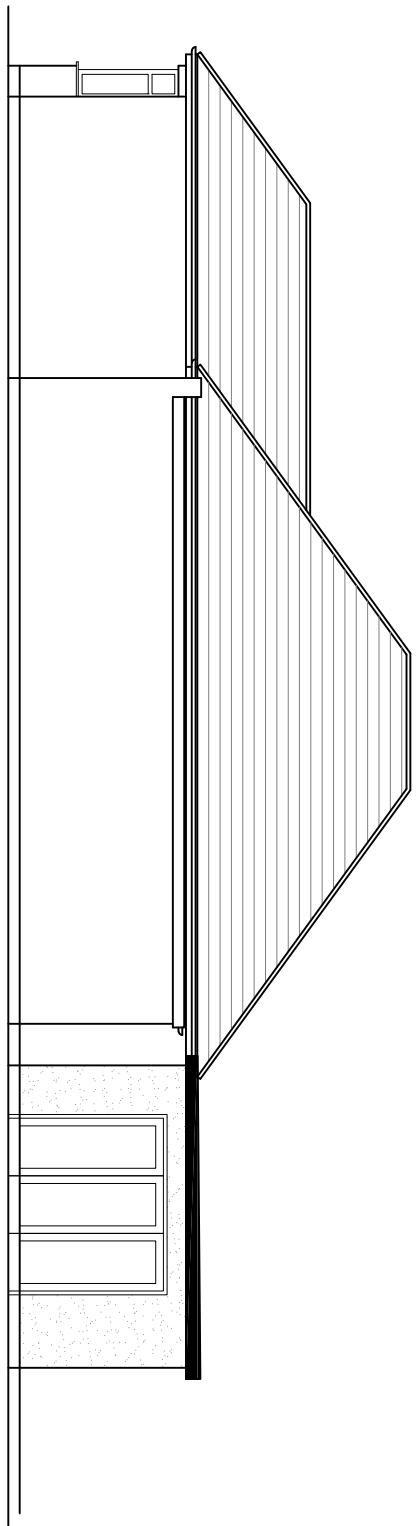

PROPOSED SIDE ELEVATION

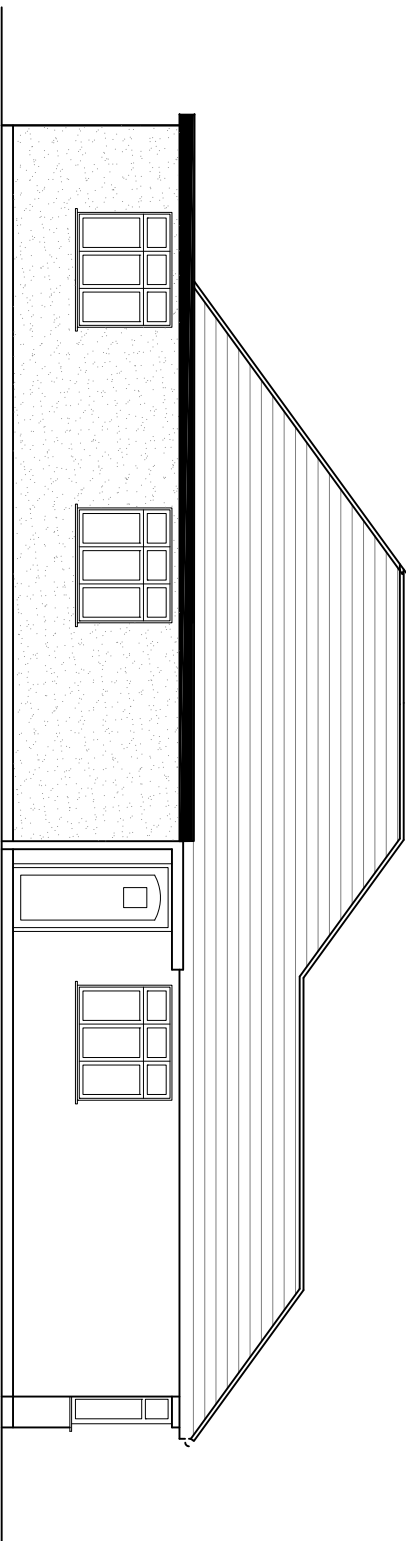

PROPOSED SIDE ELEVATION

No.	Revision /Issue	Date
1		05/05/2023

**ESSEN CONSULTANCY LTD**  
 10 DUKE ROAD  
 BARKINGSIDE  
 IG6 1NQ  
 07888850370  
 essenconsultant@gmail.com

**Project Name and Address :**  
 7, Dunmow Gardens, West Horndon  
 Brentwood, CM13 3NL

**Client :**

**Title :**  
 PROPOSED GROUND FLOOR ELEVATIONS

**Project No :** 22/215  
**Drawn by :** AG

**Date :** 18/05/2022  
**Drawing No:** PL-005

**Scale :** 1:100@A3