

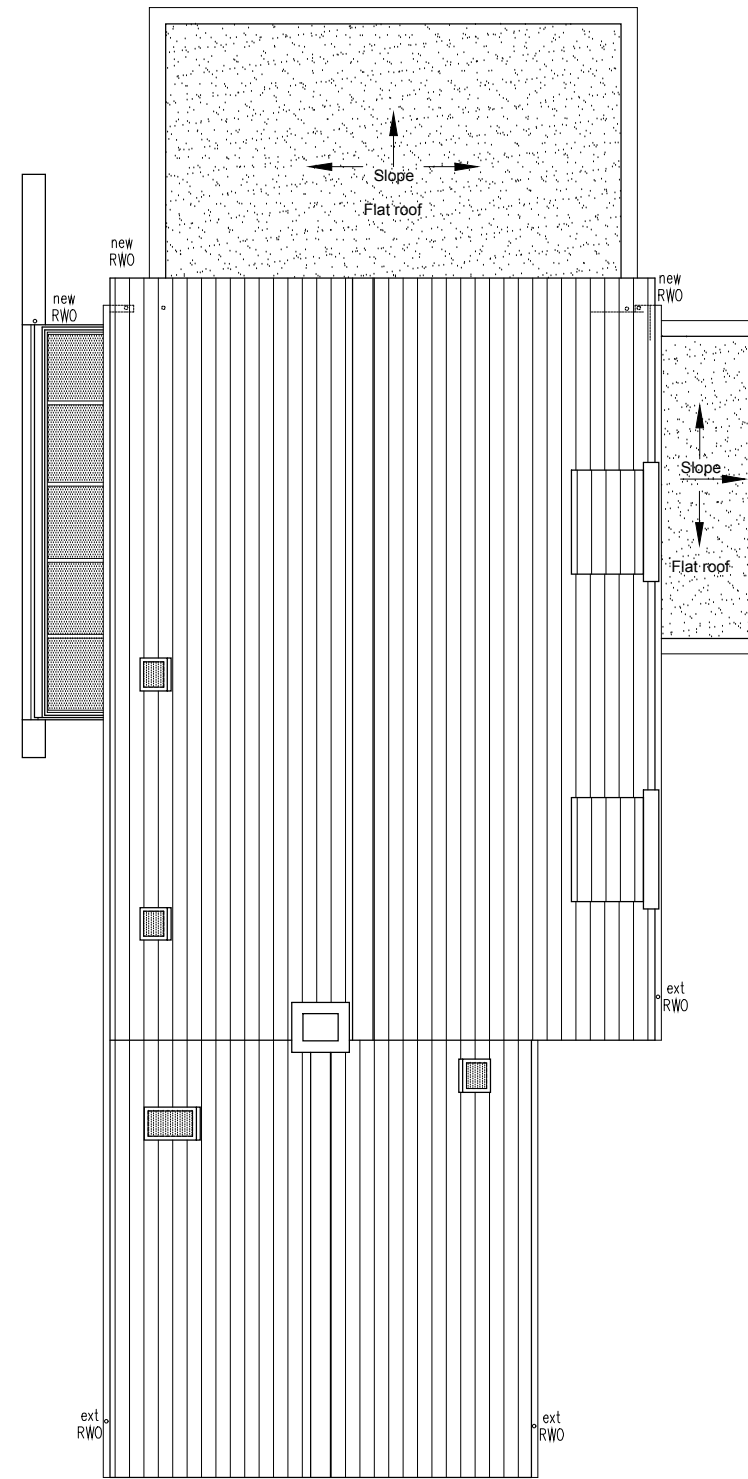


① Proposed Ground Floor Plan

 

② Proposed Roof Plan

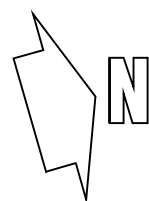

| | | |
|--|---|---|
| <p><i>Project:</i> Elizabeth House, High Street, Horningsea, CB25 9JG.</p> | <p><i>Drawing Title:</i> Proposed Plans</p> | <p><i>TVR Design.</i> 6 The Green, Willingham, CB24 5JA Tel: 01954 261041, Mob: 0782 4183907 email: tvr281@hotmail.co.uk http://tvrdesignconsultancy.co.uk/</p> |
| <p><i>Scale:</i> 1:100@A3 <i>Date:</i> May 2023</p> | <p><i>Dwg No:</i> (P-)03</p> | |