




West elevation

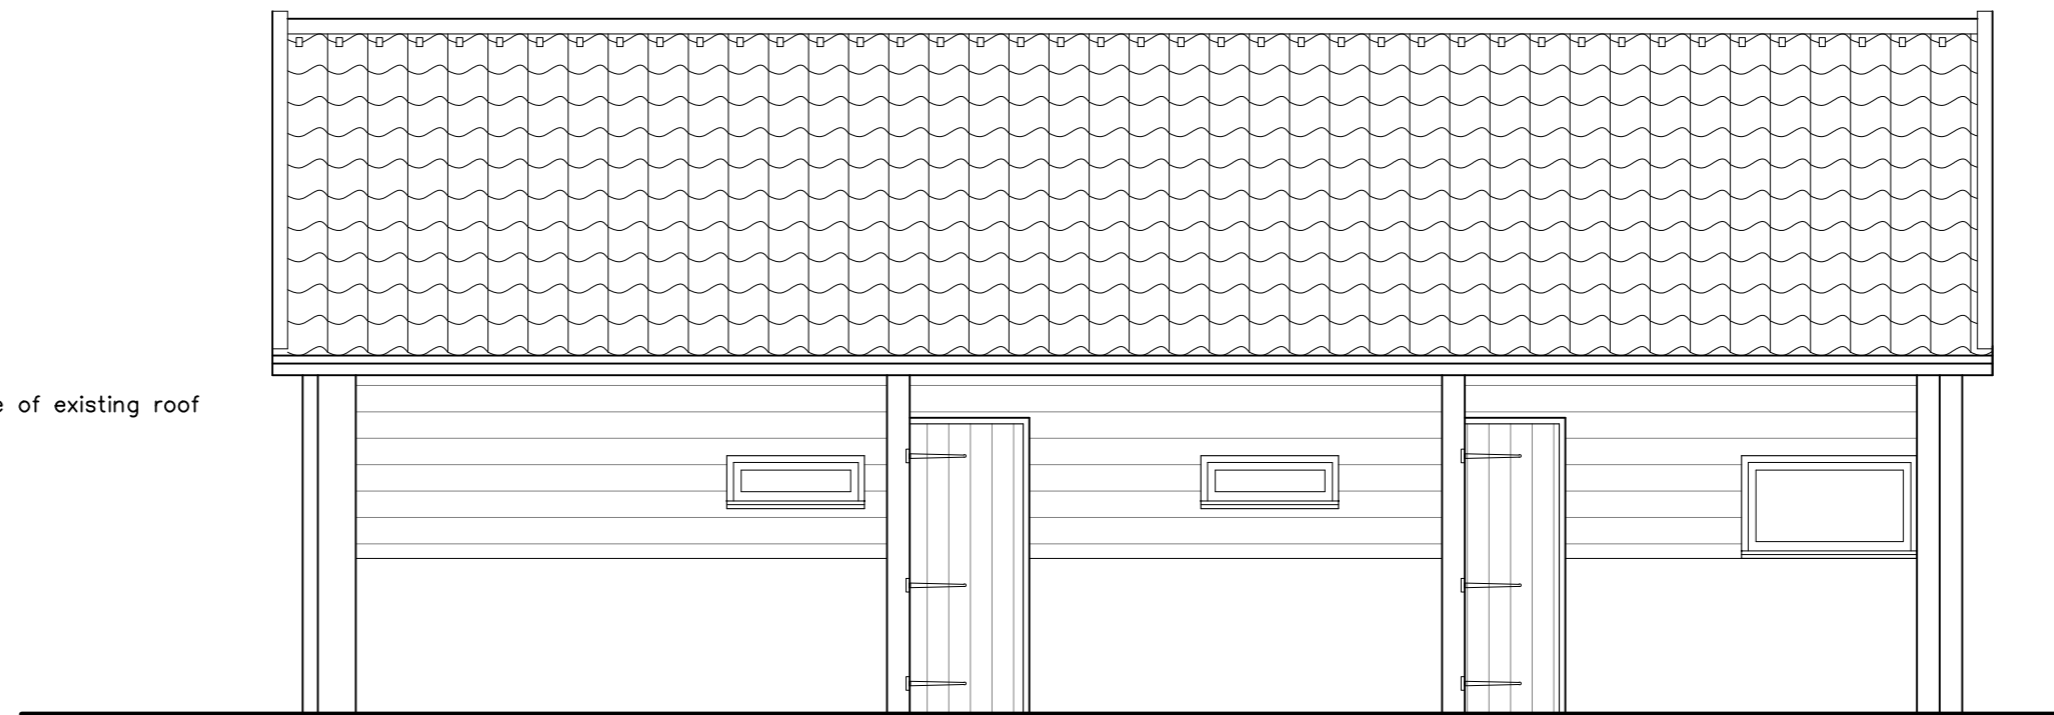




South elevation

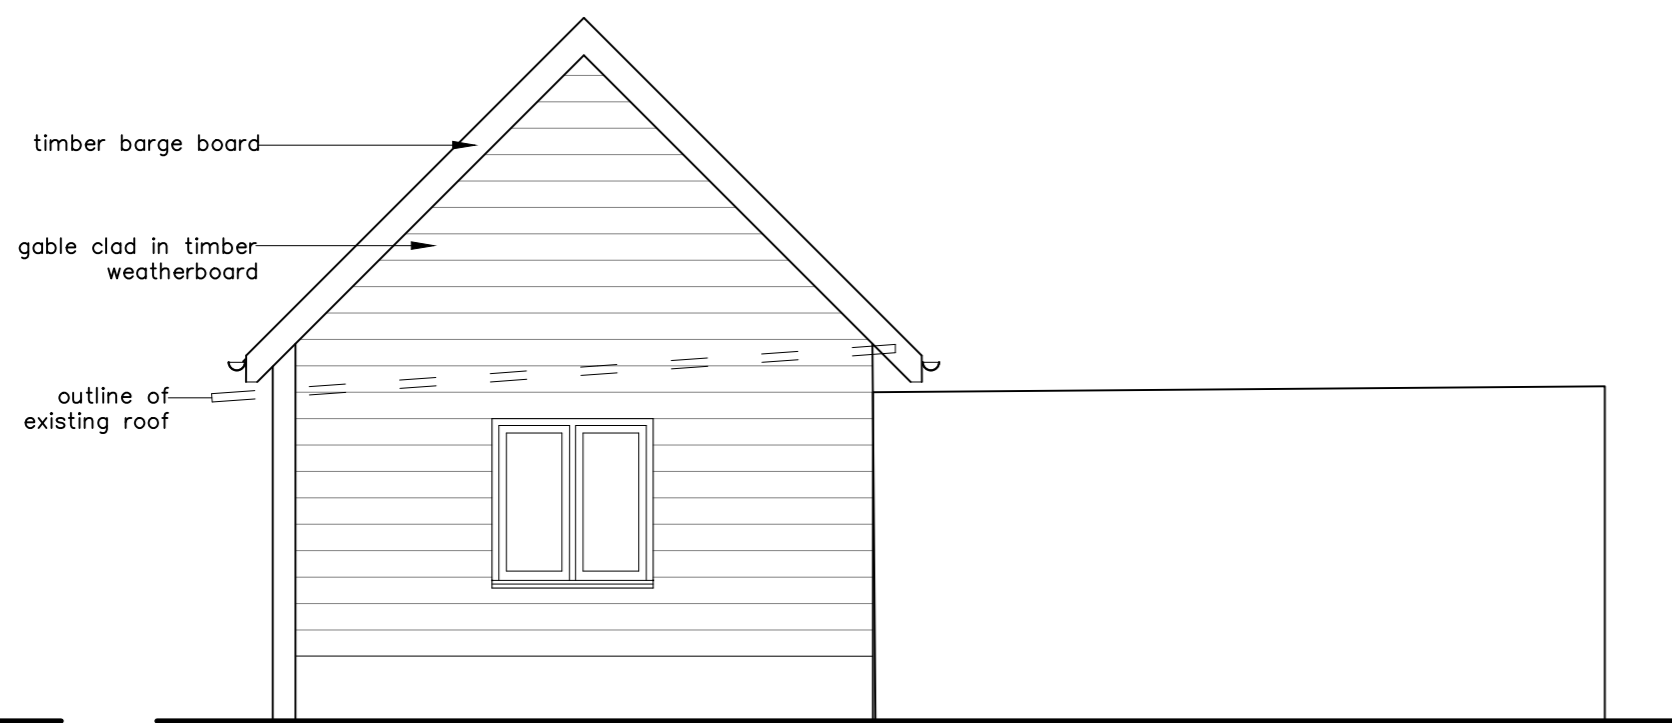

East elevation

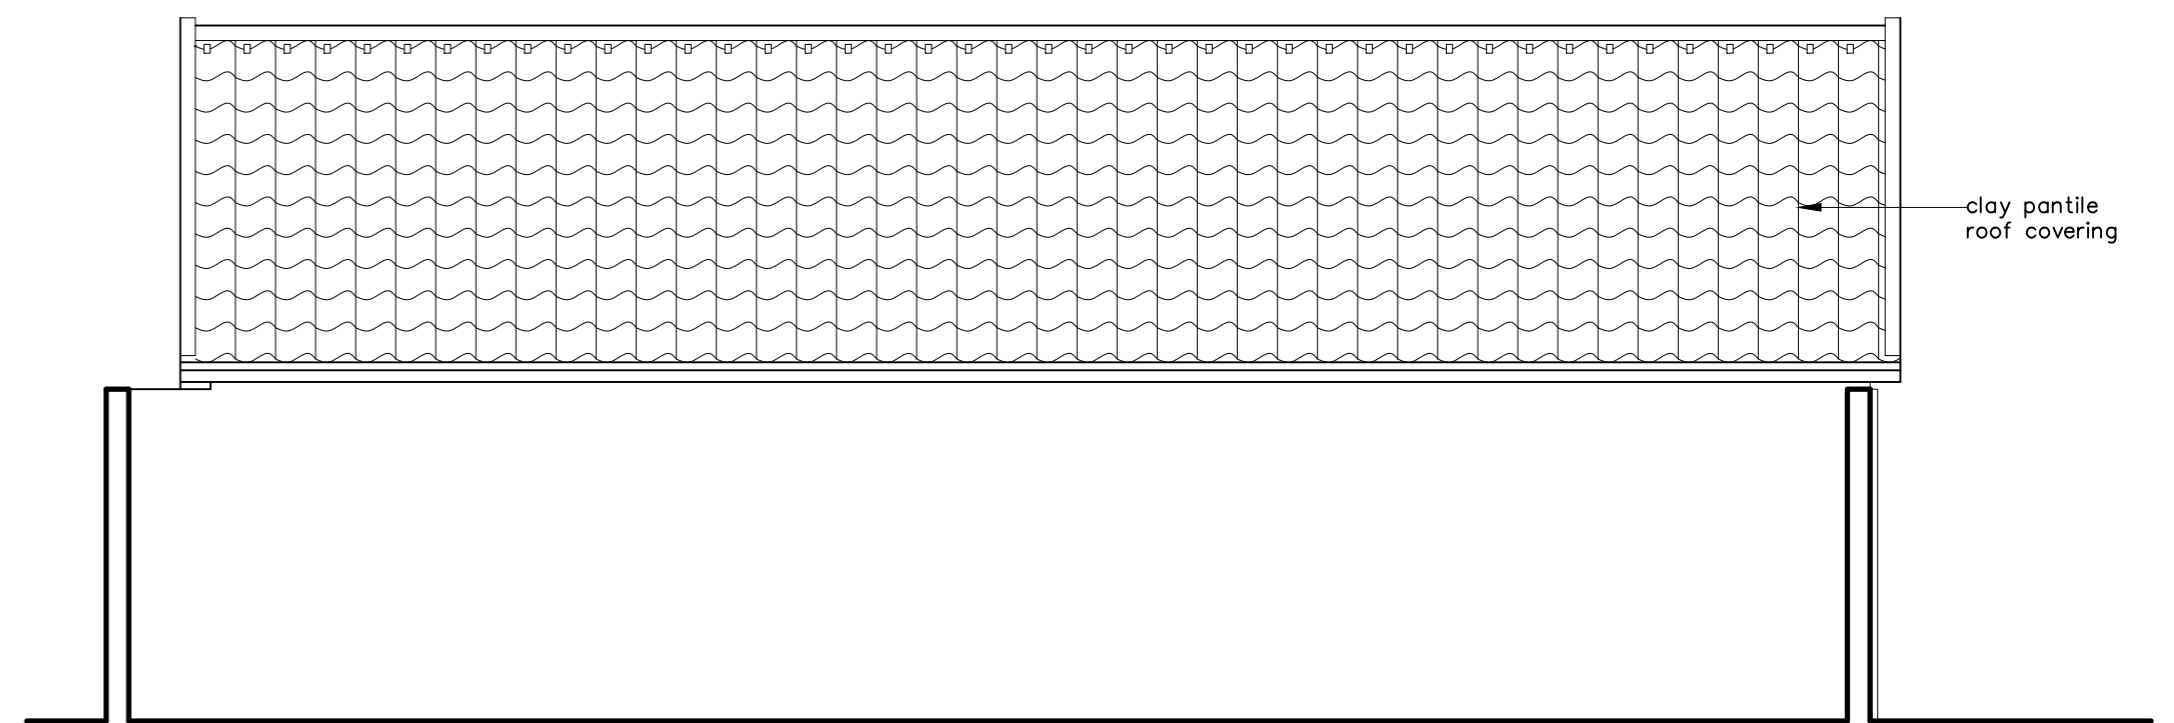

North elevation

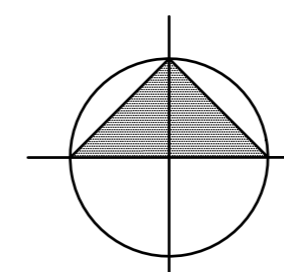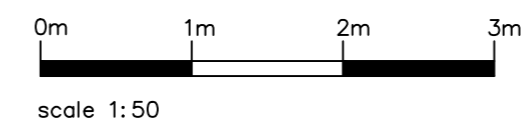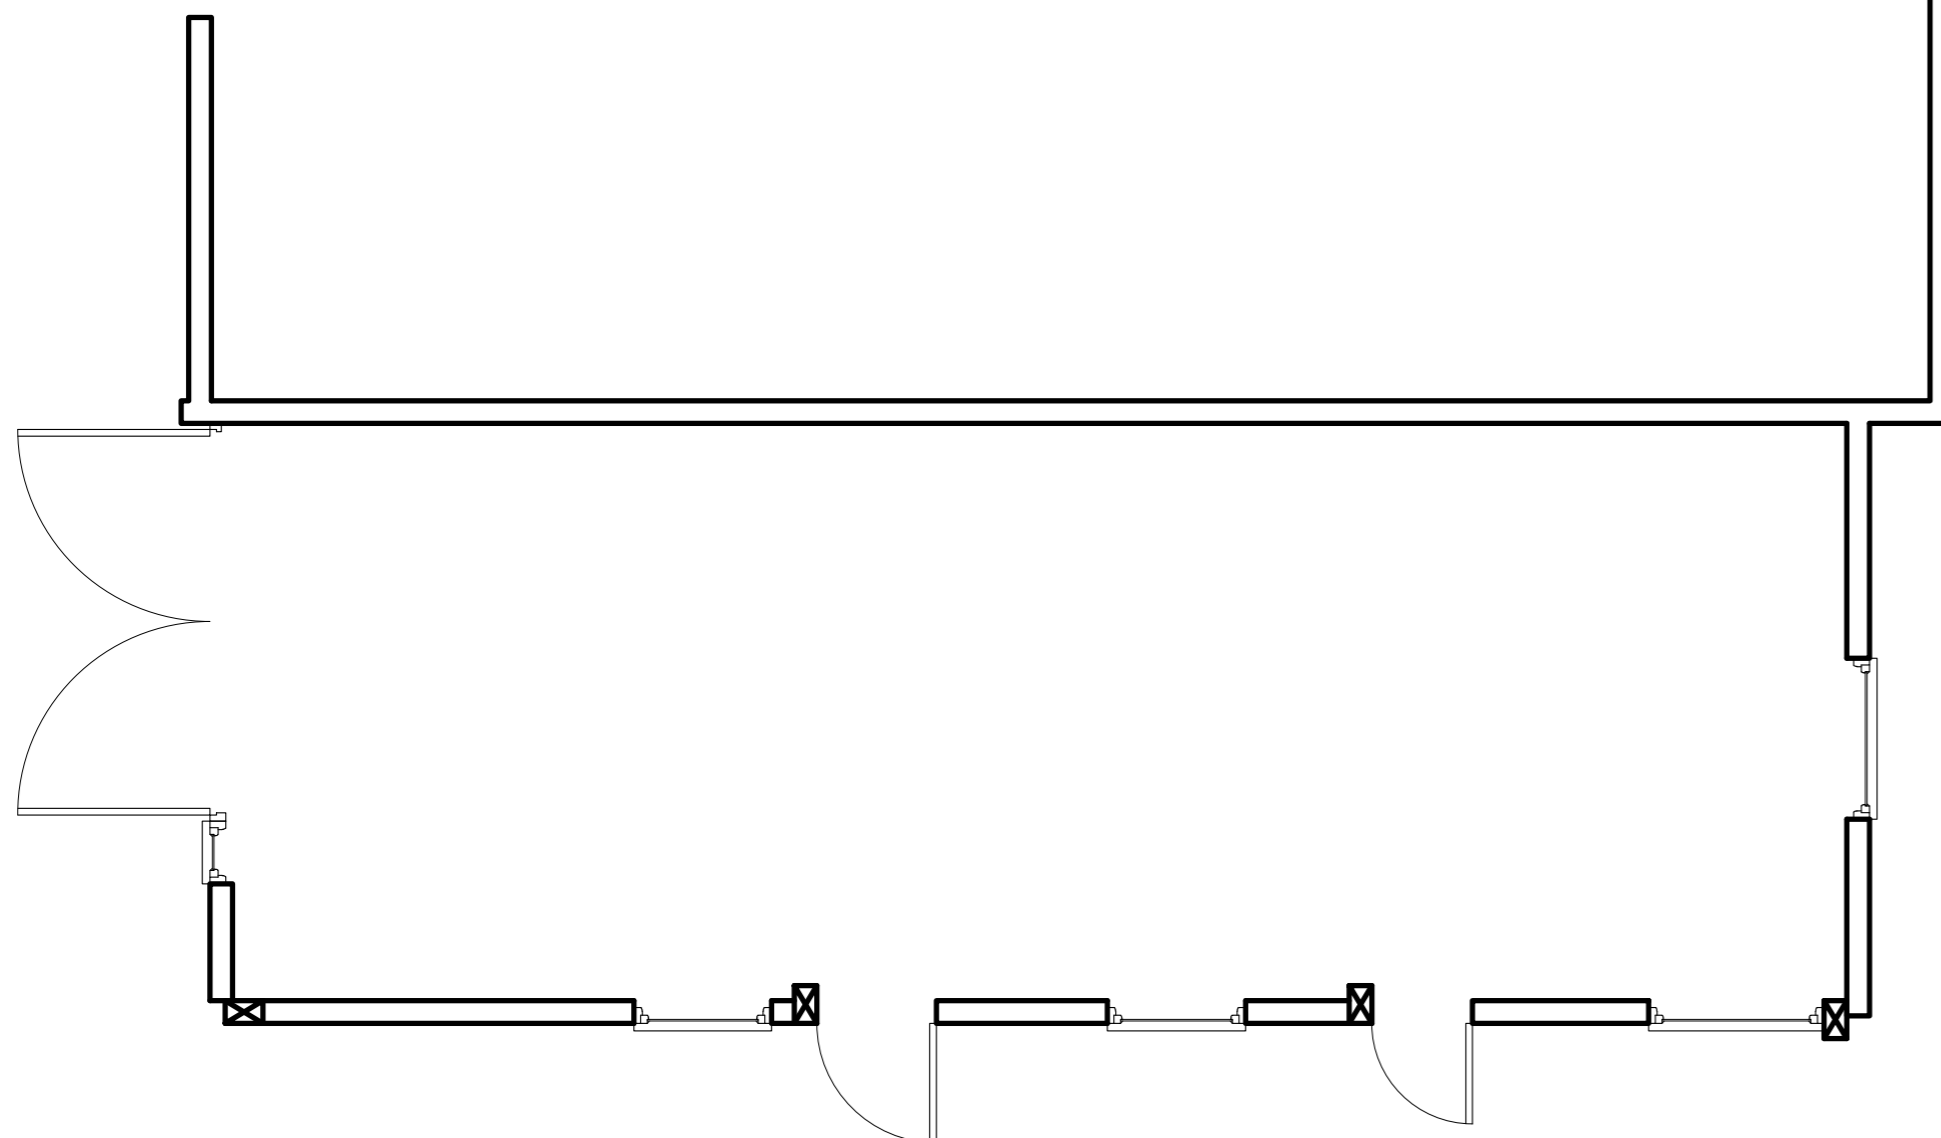

revision	description	date
----------	-------------	------

Client:
Mr M Dunn & Ms G Turpie

Job Title:

Cousens Farm

Drawing Title:

Proposed Stable Block

Scale: 1:50 @ A2 Drawn By: MS Date: Jan 2023

Job Number: 6842 Drawing Number: 07.0 Status: Planning

6842 07.0 Planning

whitworth

Chartered Architects & Chartered Building Surveyors
 Unit 12 Park Farm, Fornham St Genevieve, Bury St Edmunds, IP28 6TS
 01284 760421 info@whitworth.co.uk www.whitworth.co.uk

NOTE:
 Do not scale from this drawing. Confirm all dimensions on site. Refer any discrepancies to the Architect before work is put in hand. Read this drawing in conjunction with the relevant sections of the specification, schedule of works and other drawings.

This drawing is copyright of whitworth.